

R/W 12458

RIGHT-OF-WAY EASEMENT

The Undersigned Grantor (and each and all of them if more than one) for and in consideration of Ten and No/100- - - - - Dollars (\$ 10.00- - - - -) in hand paid by the Grantee, the receipt whereof is hereby acknowledged, hereby grants, bargains and conveys unto The Mountain States Telephone and Telegraph Company, a Colorado corporation, 931 14th Street, Denver, Colorado 80202, Grantee, its successors, assigns, lessees, licensees and agents a Right-of-Way Easement and the right to construct, operate, maintain and remove such communication and other facilities, from time to time, as said Grantee may require upon, over, under and across the following described land which the Grantor owns or in which the Grantor has any interest in County of Sheridan State of Wyoming, hereby releasing and waiving all rights under and by virtue of the homestead exemption laws of this State:

A strip of land 16 feet wide being 8 feet on each side of a centerline across the East 32 feet of SW $\frac{1}{4}$ SE $\frac{1}{4}$ Section 16; S $\frac{1}{2}$ NE $\frac{1}{4}$ SE $\frac{1}{4}$ Section 15; S $\frac{1}{2}$ N $\frac{1}{2}$ SW $\frac{1}{4}$, NE $\frac{1}{4}$ NE $\frac{1}{2}$ SE $\frac{1}{4}$ SW $\frac{1}{4}$, N $\frac{1}{2}$ S $\frac{1}{2}$ SE $\frac{1}{4}$, SW $\frac{1}{4}$ SW $\frac{1}{4}$ Section 14; NW $\frac{1}{4}$ NW $\frac{1}{4}$ Section 23; and the NE $\frac{1}{4}$ NE $\frac{1}{4}$, SE $\frac{1}{4}$ NW $\frac{1}{4}$ NE $\frac{1}{4}$, N $\frac{1}{2}$ SW $\frac{1}{4}$ NE $\frac{1}{4}$, E $\frac{1}{2}$ E $\frac{1}{2}$ SE $\frac{1}{4}$ NW $\frac{1}{4}$ Section 22, T. 57 N., R. 85 W., 6th P.M., being more particularly set forth on the Exhibit for Right-of-Way No. 12458, attached hereto and made a part hereof.

TOGETHER with the right of ingress and egress over and across the lands of the Grantor to and from the above described property, the right to clear and keep cleared all trees and other obstructions as may be necessary.

The Grantor reserves the right to occupy, use, and cultivate said property for all purposes not inconsistent with the rights herein granted.

Signed and delivered this 3rd day of September, 1974

Lorene E. Welch

William F. Welch

Lorene E. Welch

William F. Welch

STATE OF Wyoming)
COUNTY OF Sheridan) SS:

The foregoing instrument was acknowledged before me this 3rd day of Sept, 1974

By Lorene E. Welch & William F. Welch

WITNESS my hand and official seal.





F. C. Lawrence
Notary Public

My Commission Expires: 5-14-78

Scale 1" = 500'

The Mountain States Telephone & Telegraph Company
EXHIBIT FOR RIGHT OF WAY NO. 12458
GRANTOR William F. Welch
LORENE E. WELCH

Sec. 15, 16
T-57 -N
R-85 -W

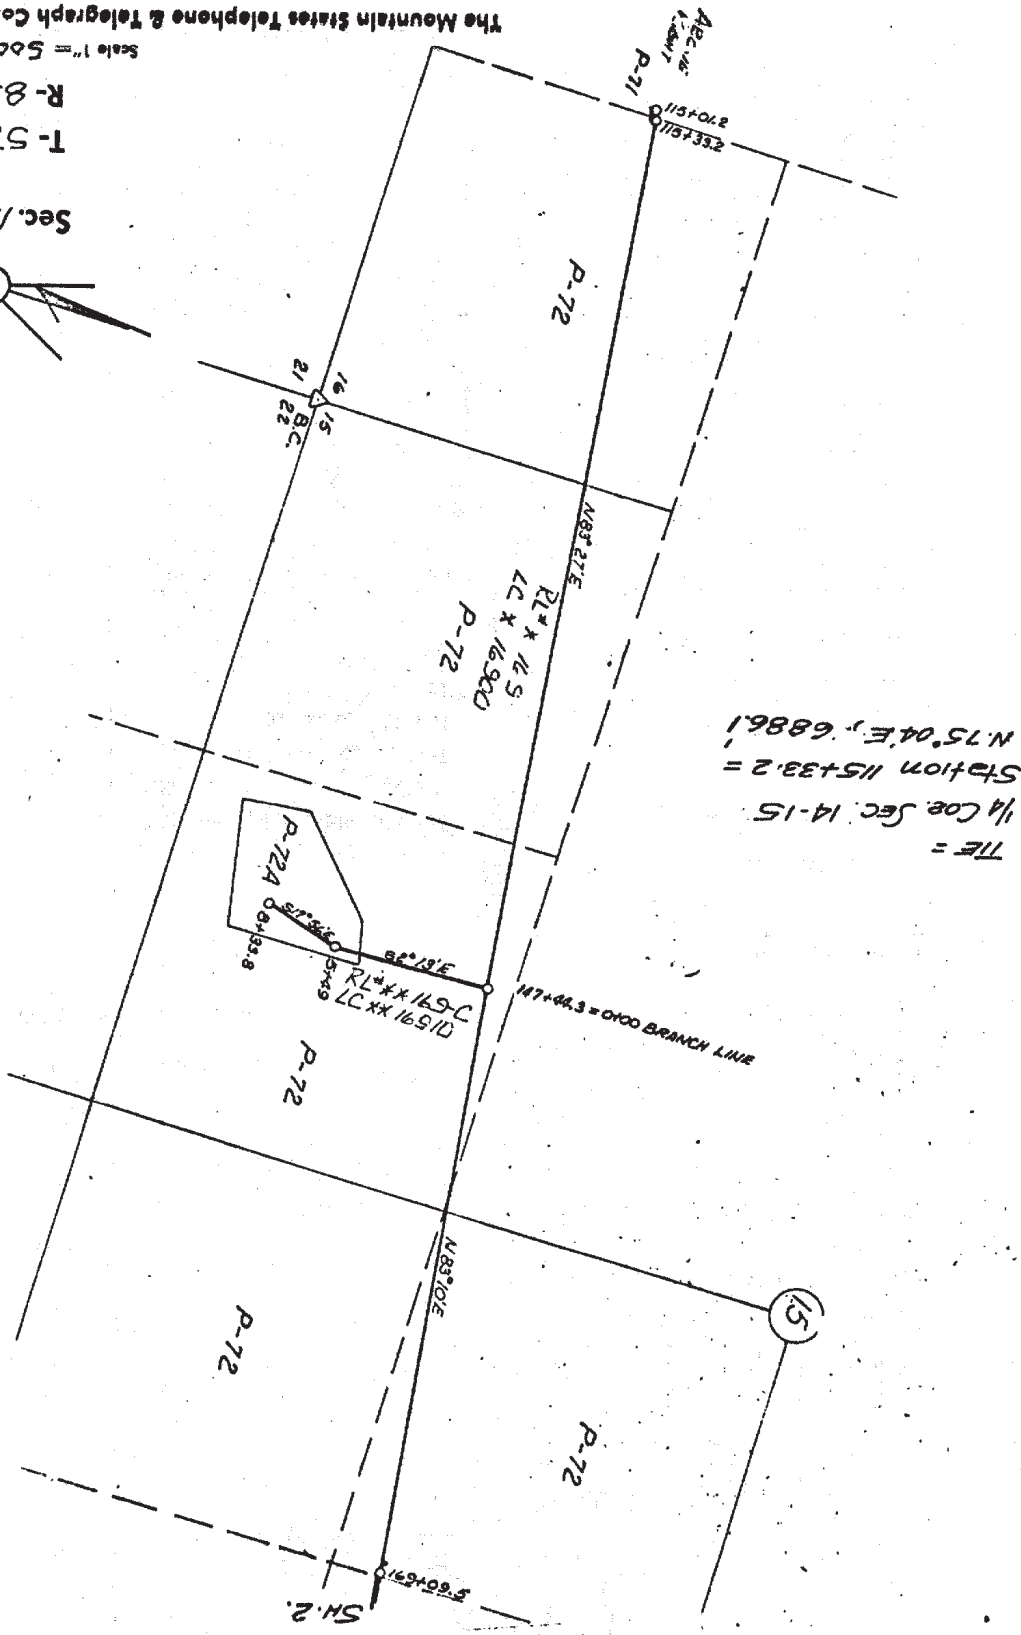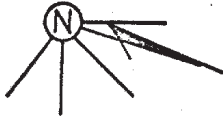

Sec. 14, 15,
22, 23

T-57 -N

R-85 -W

Scale 1" = 500'

The Mountain States Telephone & Telegraph Company

EXHIBIT FOR RIGHT OF WAY NO. 12458

GRANTOR WILLIAM F. WELCH

LORENE E. WELCH

The Mountain States Telephone & Telegraph Company
EXHIBIT FOR RIGHT OF WAY NO. 12458
GRANTOR WILLIAM F. WELCH
LORENE F. WELCH

T-57 -N
R-85 -W

Scale 1" = 500'

Sec. 14

