

SS

24

S

S

2

3

w

११.८

④ R₁R₂

Ε



99.2

15'-6"


98.9

୧୫

١٥

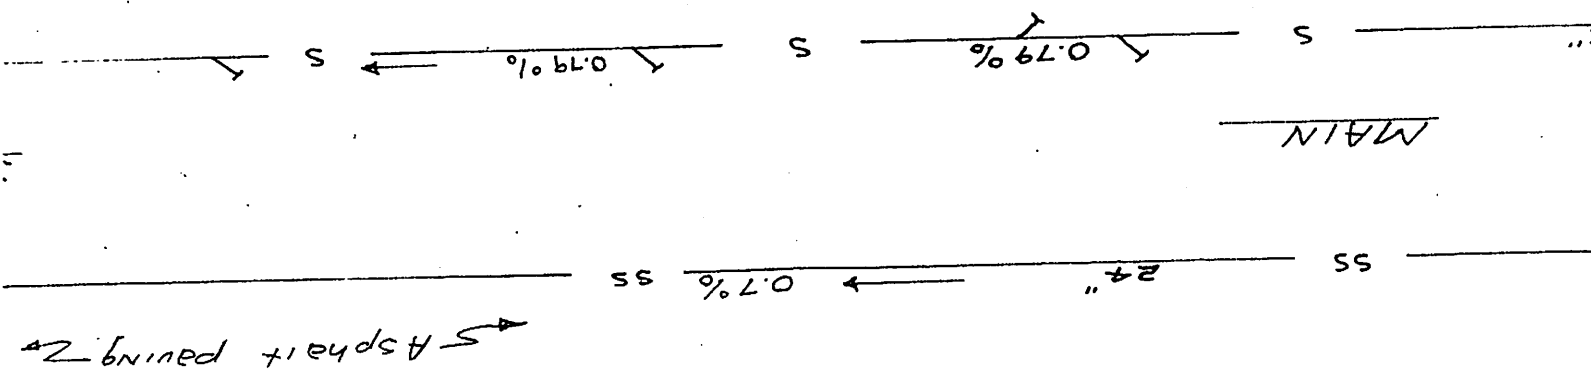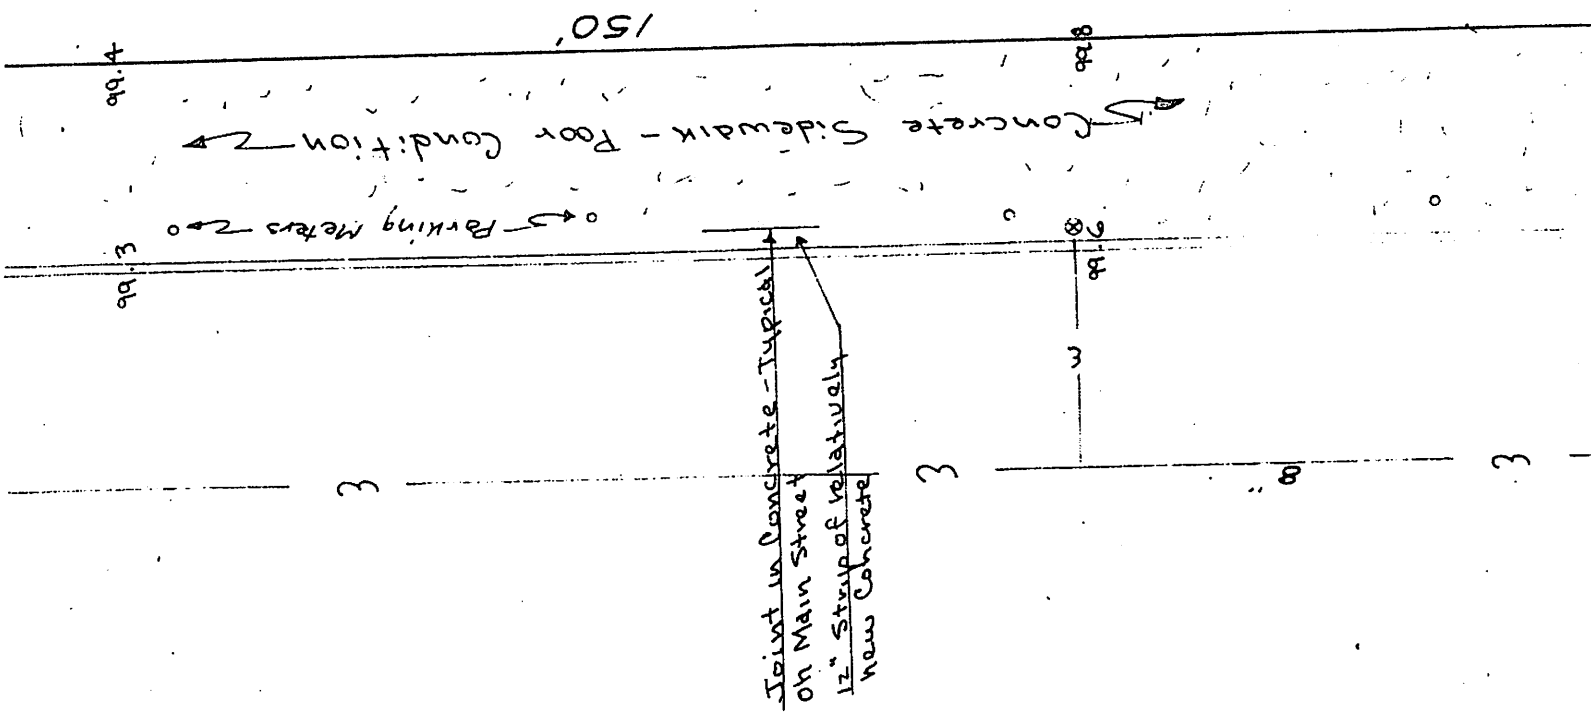

MAIN

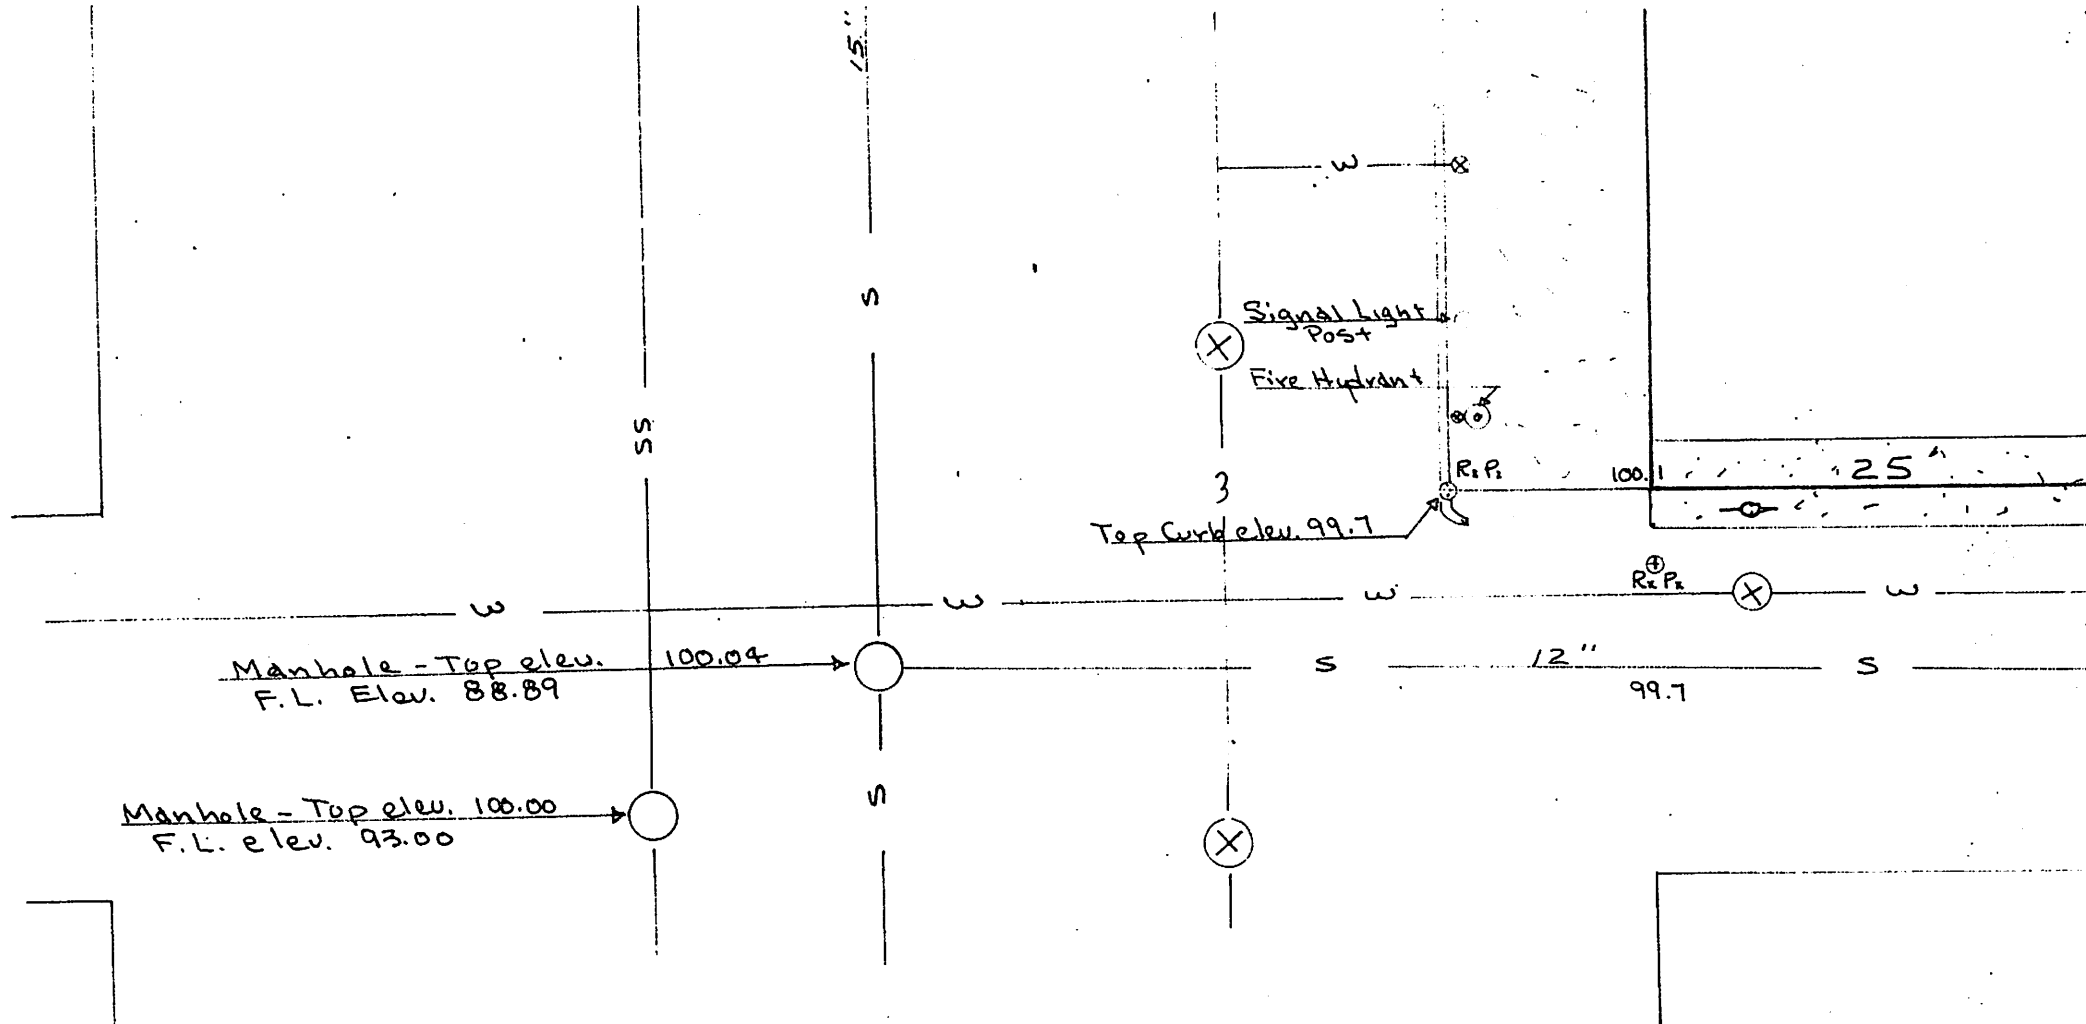

B.M. Elev. 101.60 Top of Fire Hydrant
City of Sheridan Datum



w

6"

w

99.1

GRINNEL

← Asphalt

Steel access door to basement (dirt floor)

Top Curb elev. 99.0

98.9

R.P.

98.3

98.8

98.0

98.5

98.1

← 8 parking meters →

← Concrete Sidewalk - Poor Con.

5'-6"

99.2

99.0

98.8

98.6

dirt floor basement
Elev. ± 93.0

5'-6"


20.6

98.6

GRINELL

99.1

← Asphalt F

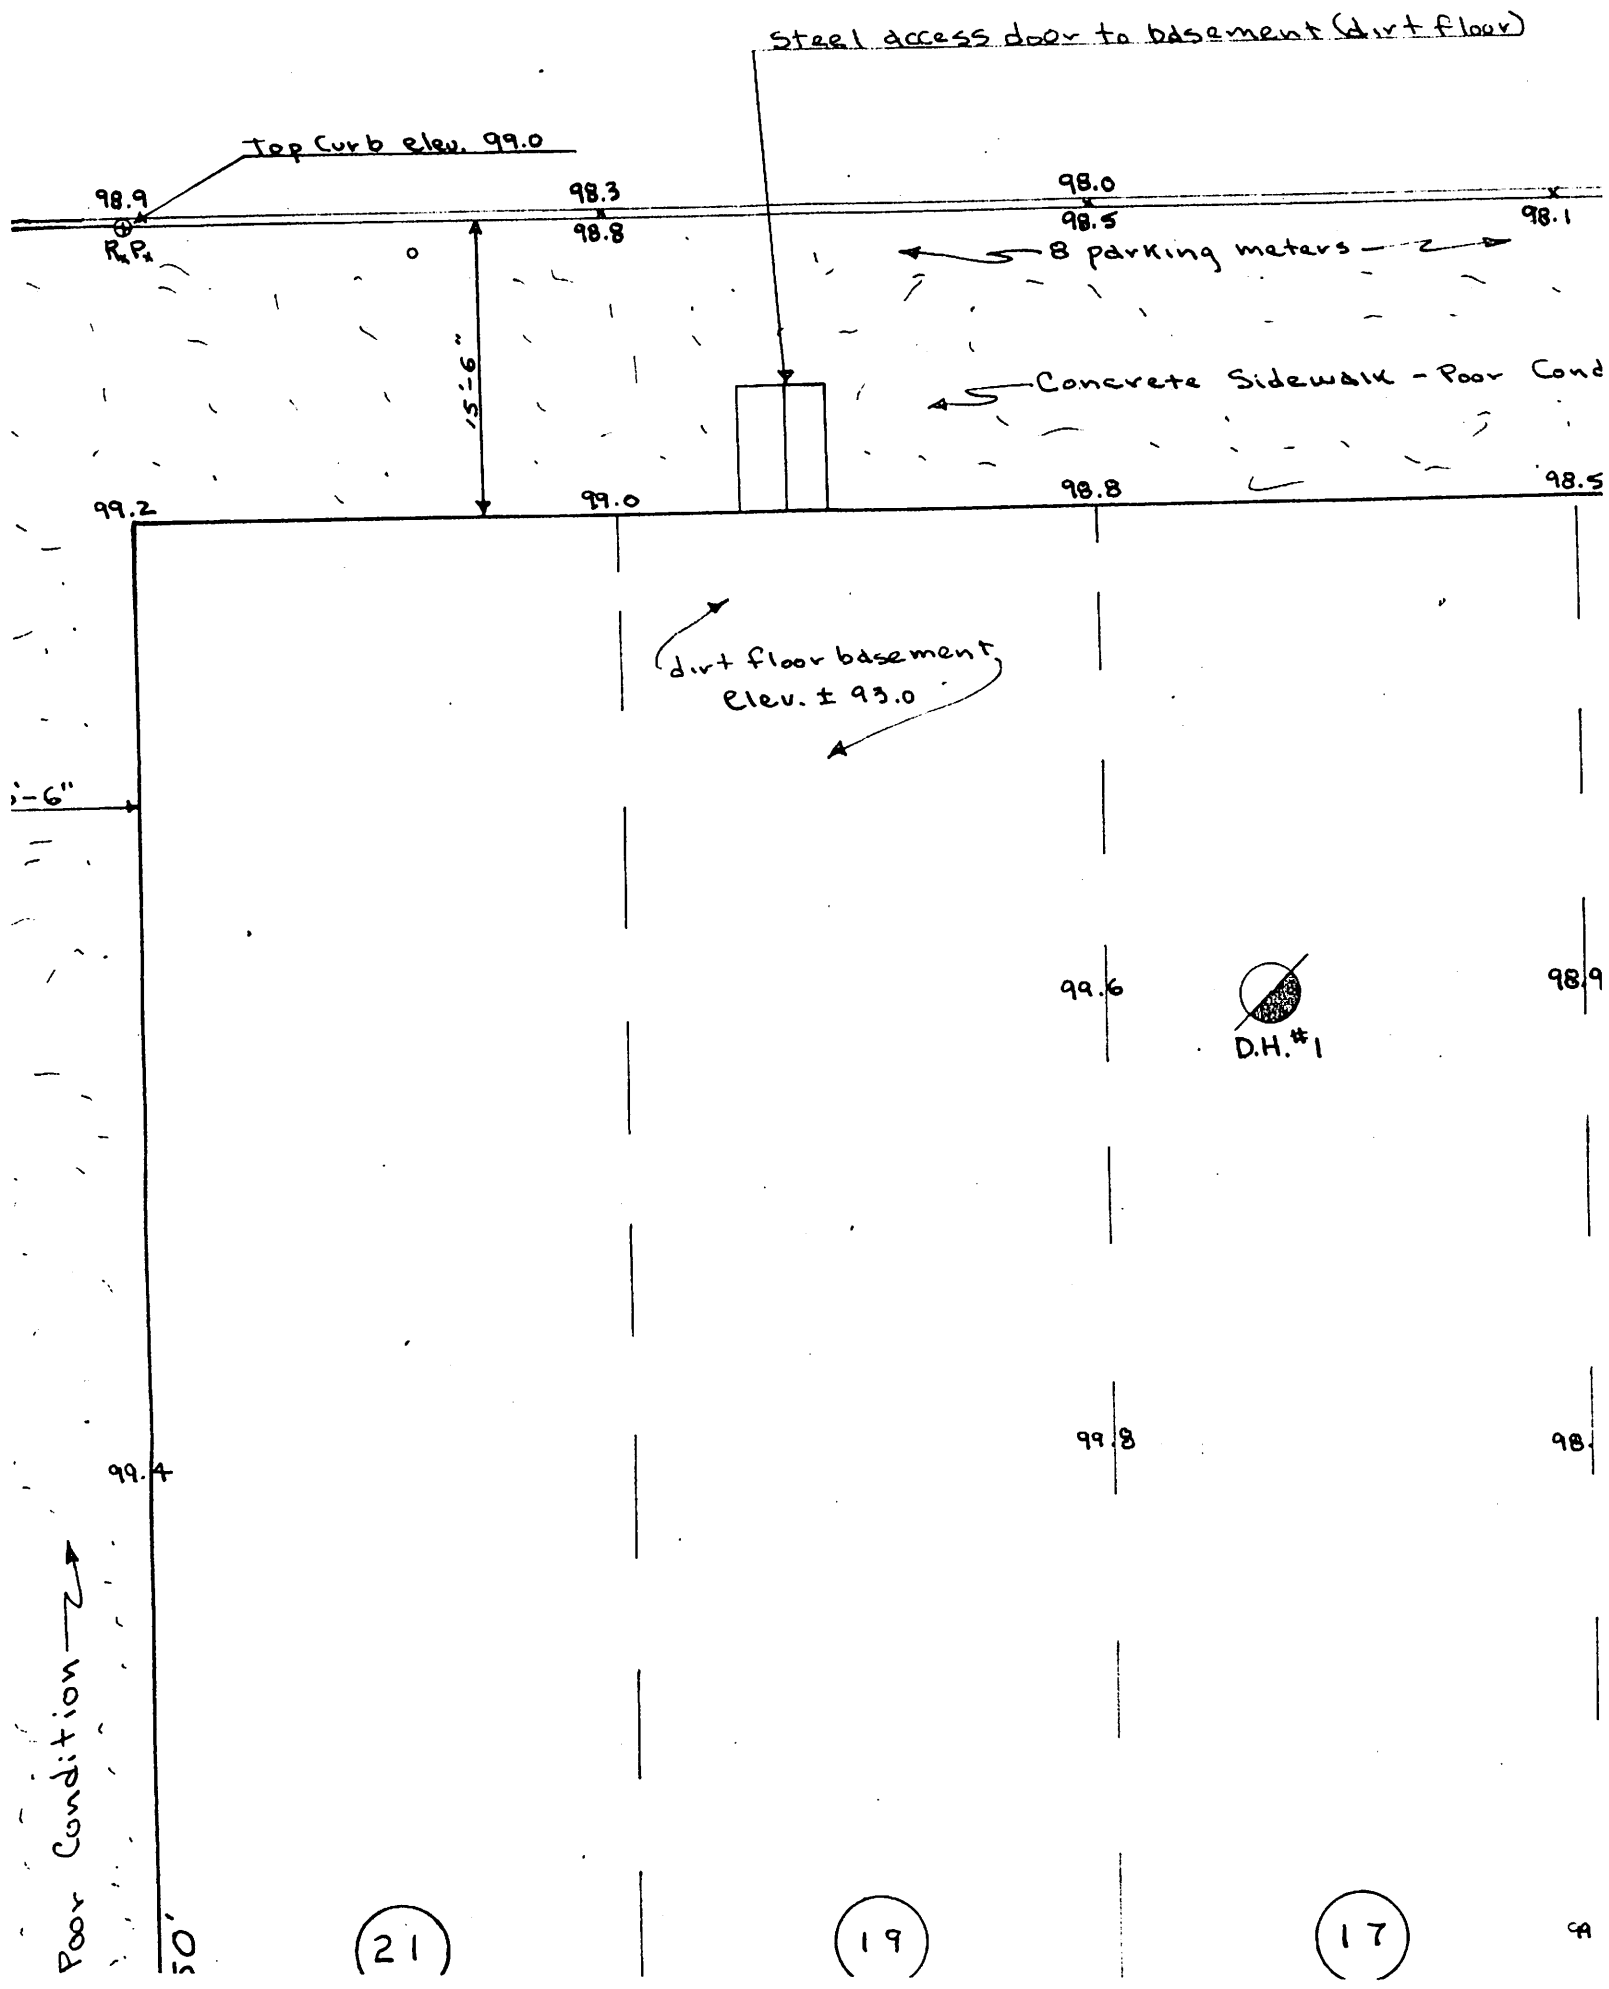

21

19

17

Concrete Sidewalk - Poor
150'

99.8

99.4

Service to
Existing bldgs.

Bri
F.I.

100.1

25'

99.6

25'

99.5

25'

R_x P_x

⊗

W

W

W

12"

99.7

S

99.4

←

S

99.3

S

Asphalt Paving

PLAN

Scale 1" = 10'


of Fire Hydrant
datum

6"

GRINNELL

← Asphalt Paving →

Steel access door to basement (dirt floor)

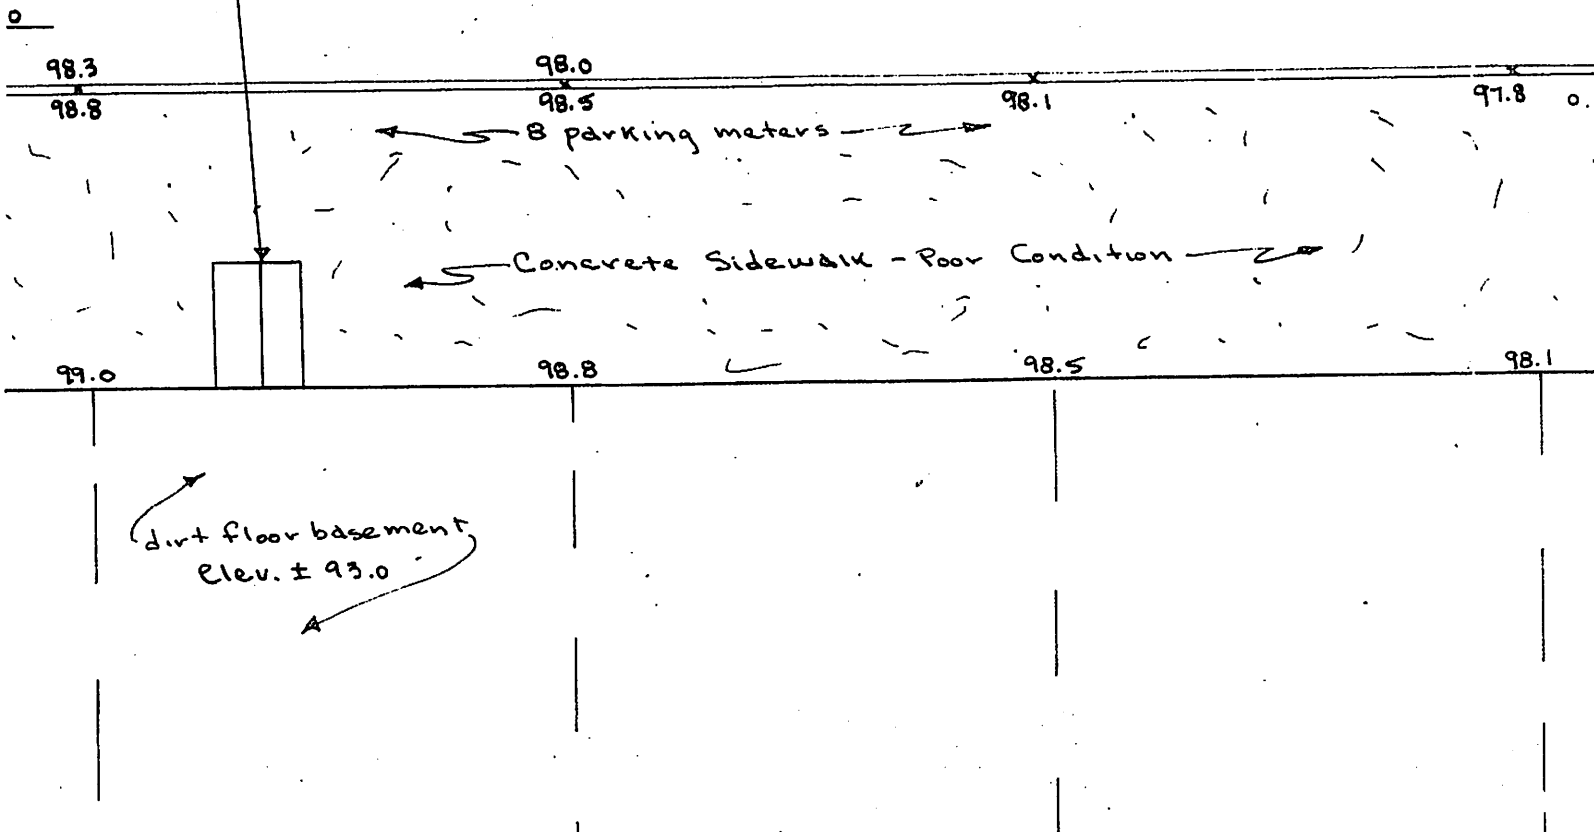

Steel access door to basement (dirt floor)

1.0

98.3

98.8

98.0

98.5

98.1

97.8

8 parking meters

Concrete Sidewalk - Poor Condition

99.0

98.8

98.5

98.1

dirt floor basement
Elev. $\pm$ 93.0

99.6



98.9

98

99.8

98.9

98

19

17

99.5

15

99.4

100.2

99

19

17

99.5

15

1.7

99.4

100.2

99.1

100.0

99.2

Service to
existing bldgs.

Brick Manhole - Top elev 91.49
F.L. elev. 92.79

St.

99.6 25' 99.5 25' 99.4 25' 99.3

Concrete walk

w

w

w

99.4 99.3 99.1 99.0

Asphalt Paving

Manhole - Top el
F.L. elev. 92.46

PLAN


Scale 1" = 10'




NOTE

LEGEND

4"

AVENUE
97.7

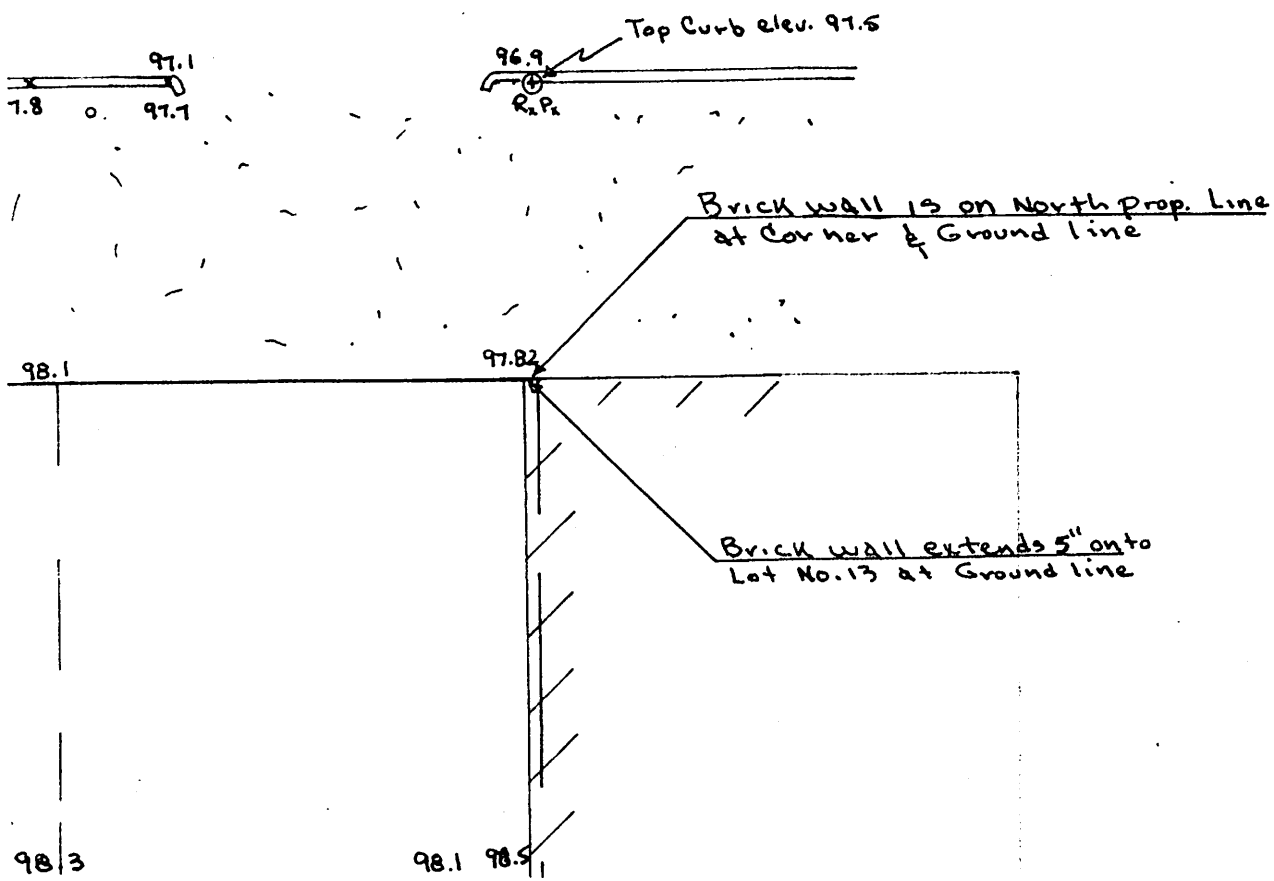

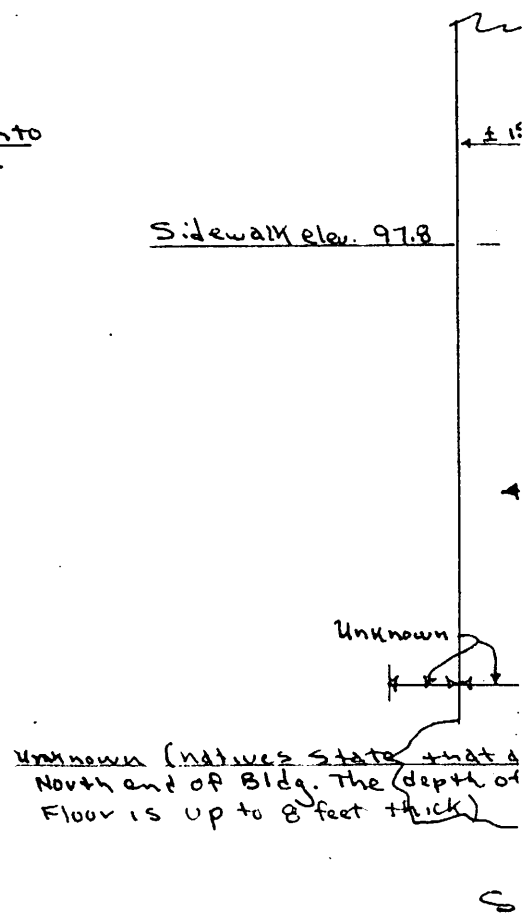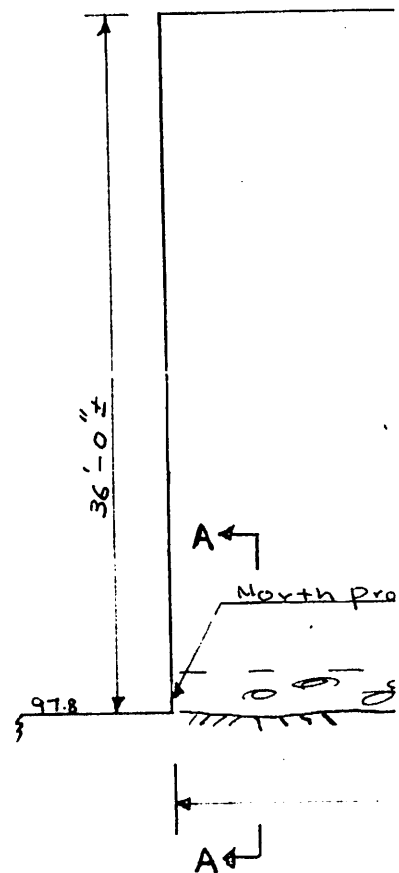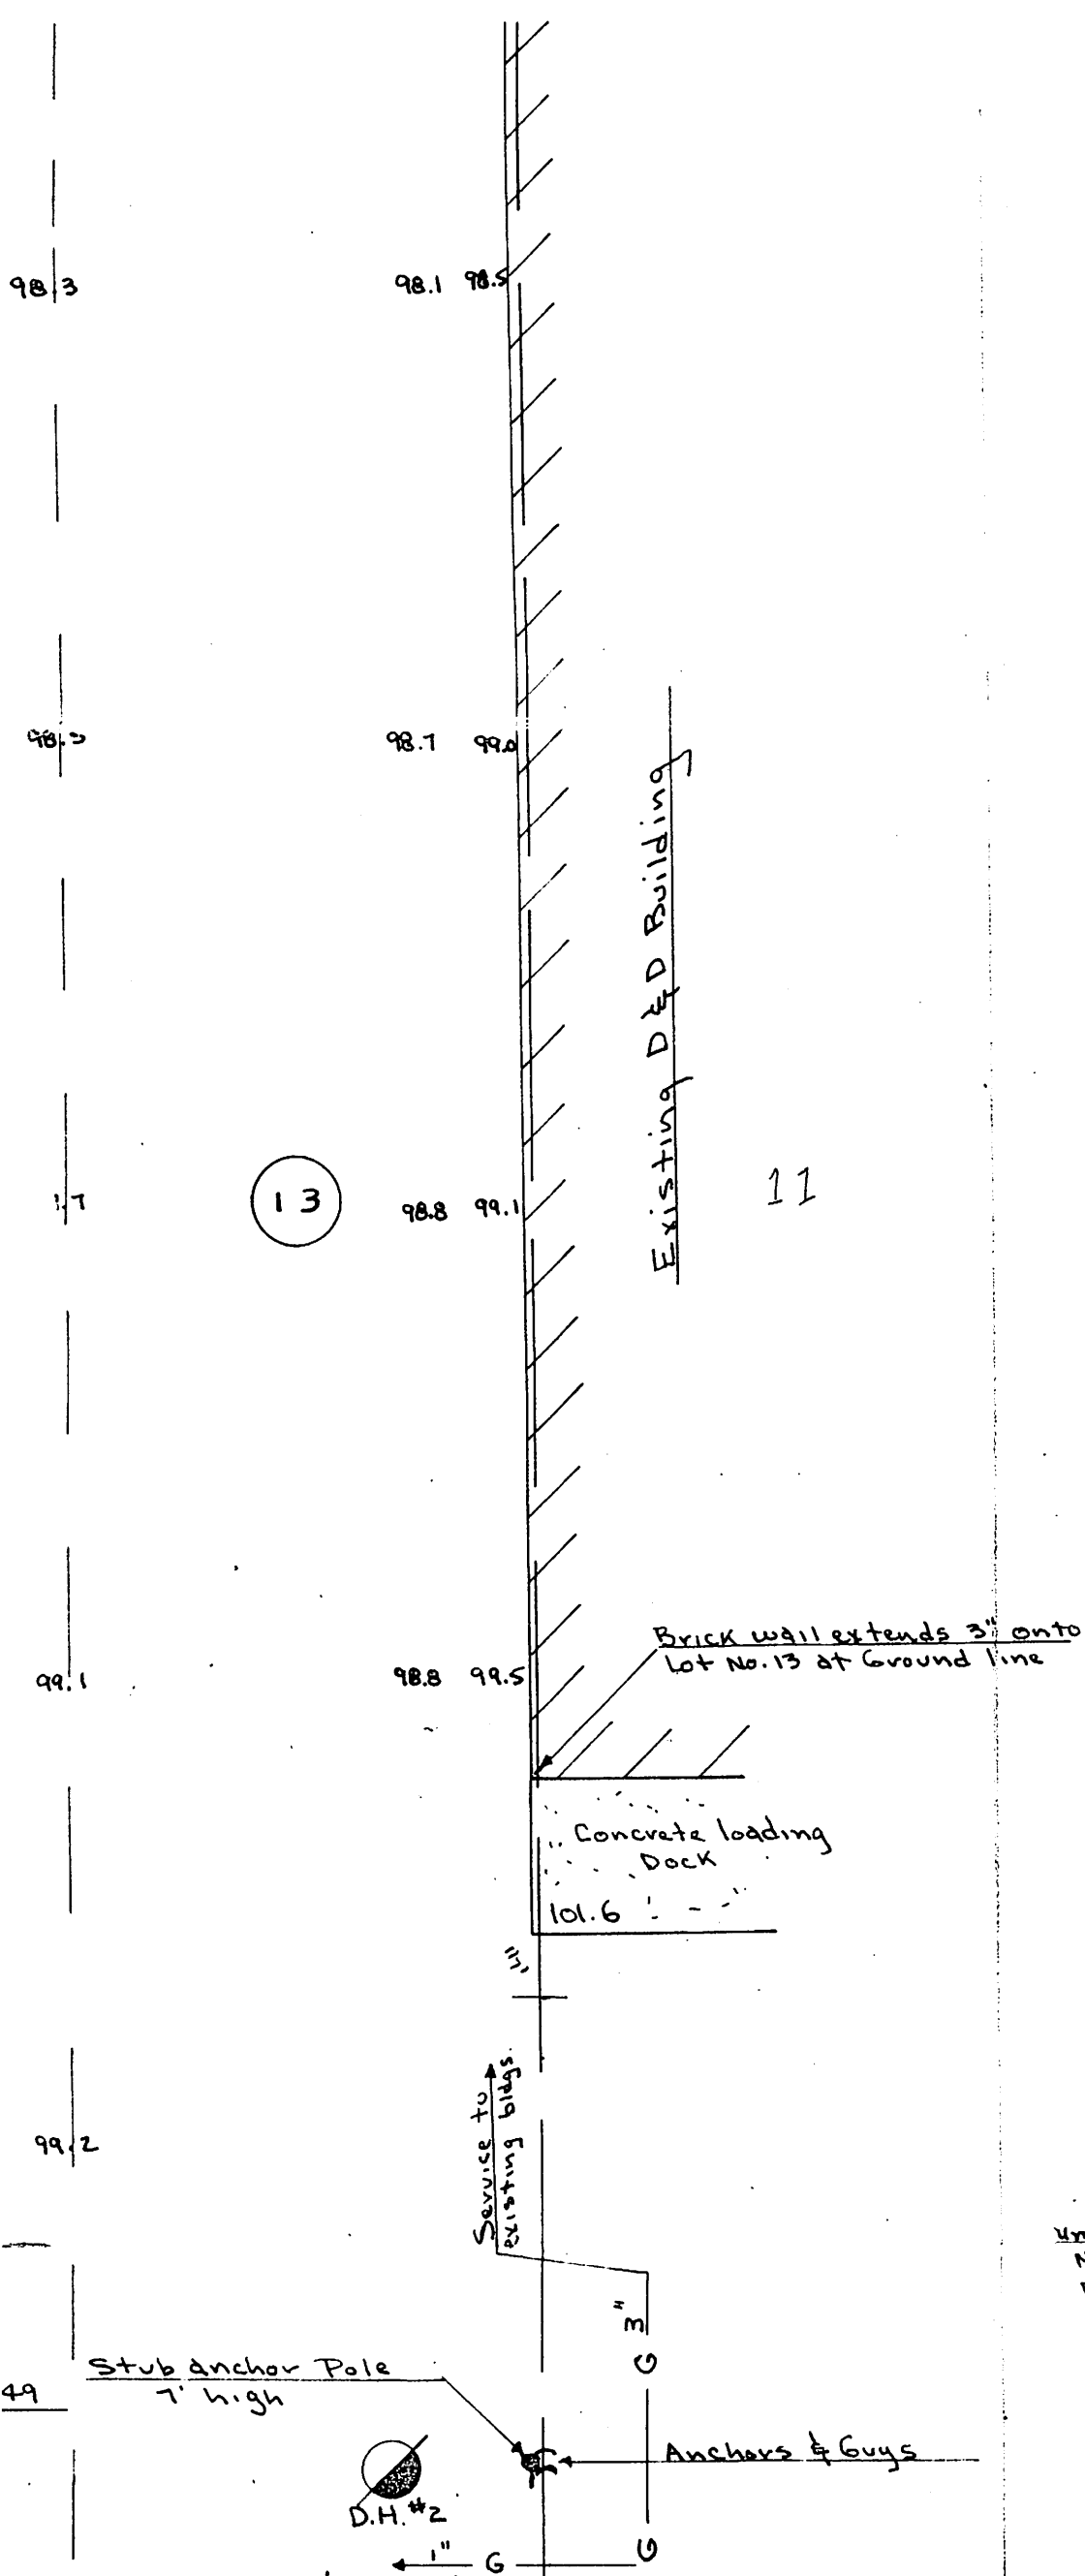

13

98.8 99.1

Exist

11

A

99.1

98.8 99.5

Brick wall extends 3" onto Lot No. 13 at Ground line

Sidewalk elev. 97.8

Concrete loading Dock
lot. 6

99.2

Service to existing bldgs.

Unknown

Unknown (natives state that North end of Bldg. The depth of Floor is up to 8 feet thick)

Stub Anchor Pole 7' high

D.H. #2

Anchors & Guys

99.3

25'

3"

10"

4" M.P.

99.0

98.9

Manhole - Top elev. 98.86
F.L. elev. 90.04

- Top elev. 98.71
w. 92.46

6" M.P.

SS



S

NOTE:

- 1) Natural gas service available at location shown - 1
- 2) 3 phase primary or secondary electricity available -
- 3) Permit to excavate for utilities in Main Street m.
- 4) City of Sheridan Building Code follows The Uniform

LEGEND:


— w —	Water line
— G —	Gas line
— S —	Sanitary Sewer
— SS —	Storm Sewer
— o —	Telephone Pole
— ● —	Power Pole
R _x P _x	Reference point, Cement nail or P.

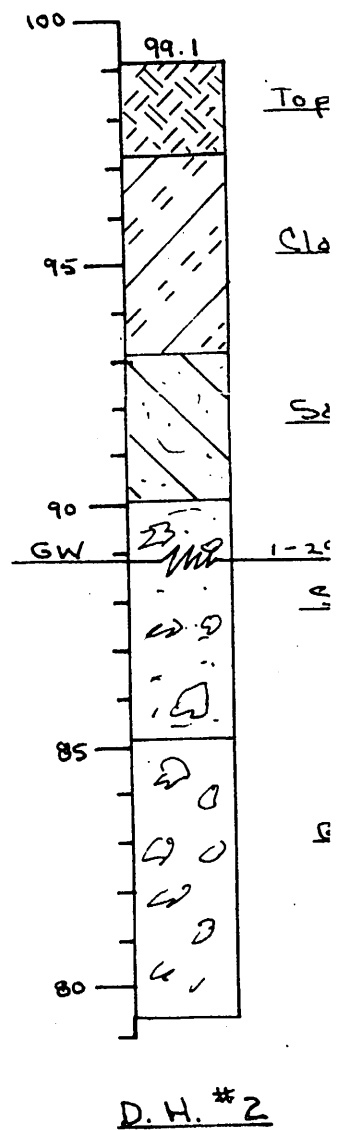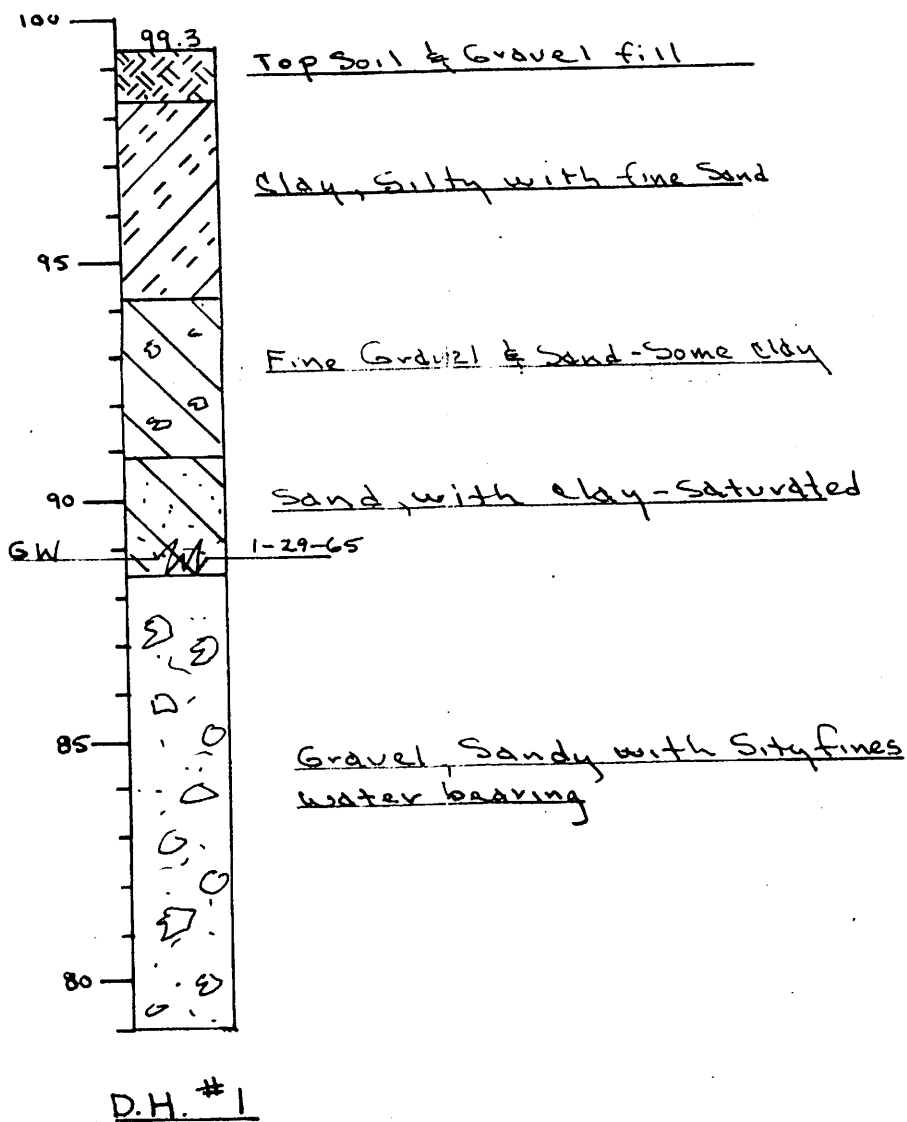


TEST HOLE DATA

Drilled & logged 1-28-65

Note: Ground water table elev. will fluctuate according to the runoff periods

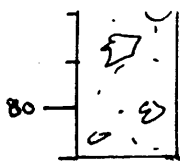

D.H. #1


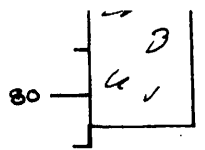


D.H. #2

TEST HOLE DATA

Drilled & logged 1-28-65

Note: Ground water table elev. will fluctuate according to the runoff periods

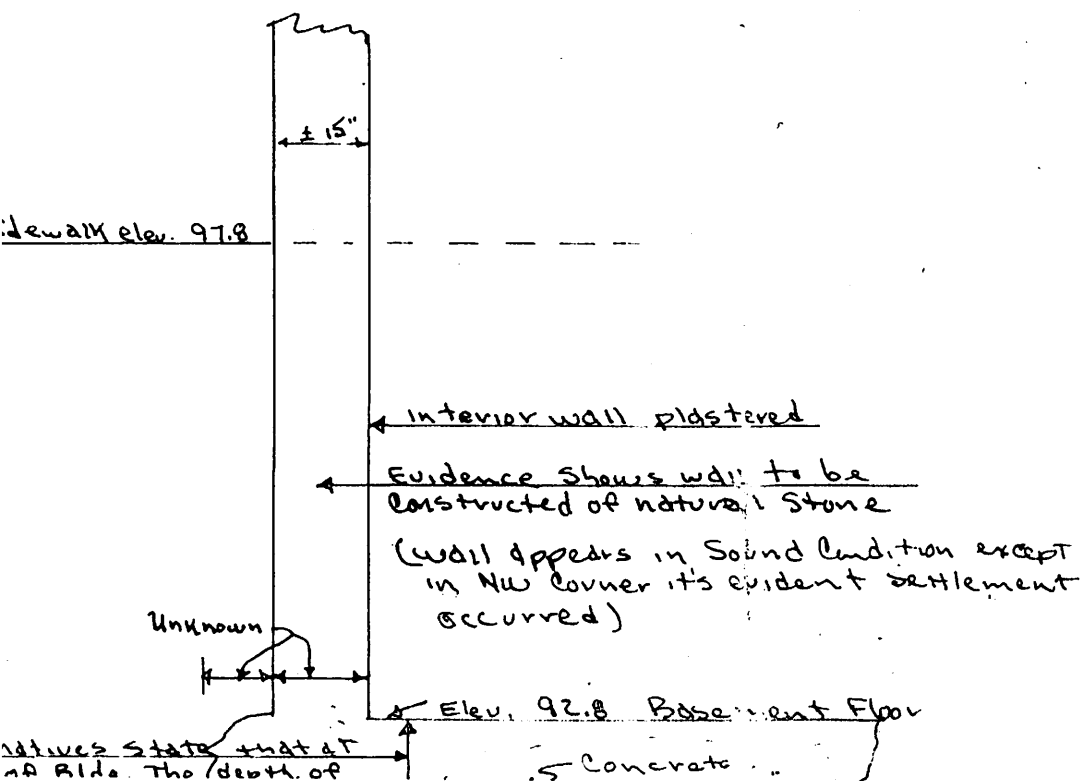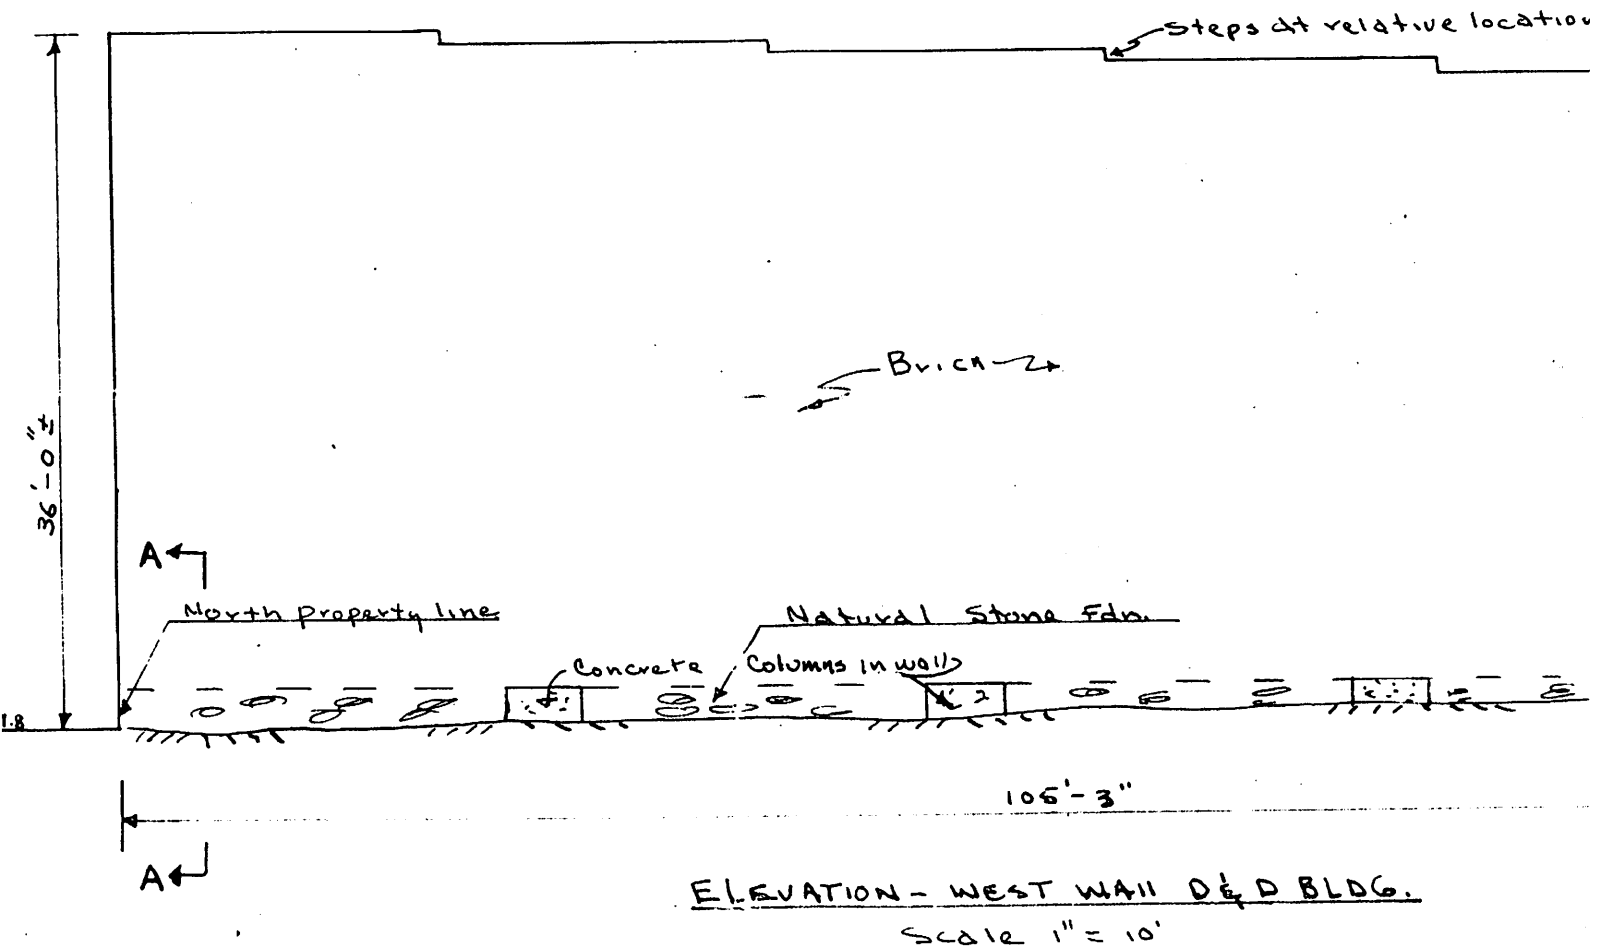


I, Wait
Certify that
on the ground
of Lots 13,
Addition to

A ←


ELEVATION - WEST WALL D & D BLDG.

Scale 1" = 10'

I, Wait
 Certify that
 on the ground
 of Lots 13,
 Addition to

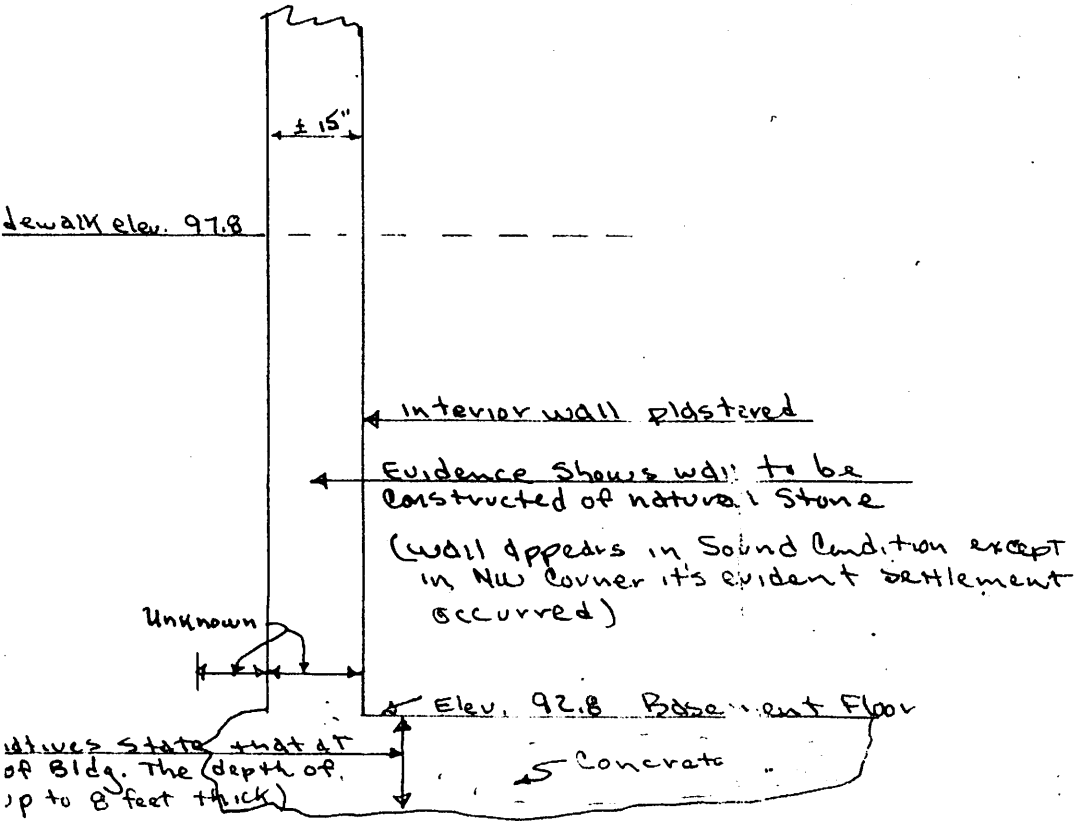

SECTION A-A
 Scale 1" = 2'

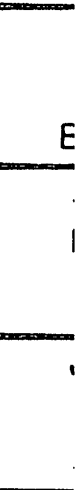

n - Montana Dakota Utilities Co.

ble -

et must be obtained from Wyo. Highway Dept.
Uniform Building Code

or punch MK. in concrete

Top Soil & Gravel fill

Clay, Silty with fine Sand


Sand, with some clay - saturated

1-29-65

Sandy Gravel - water bearing

Gravel, with some Sand - water bearing

#2

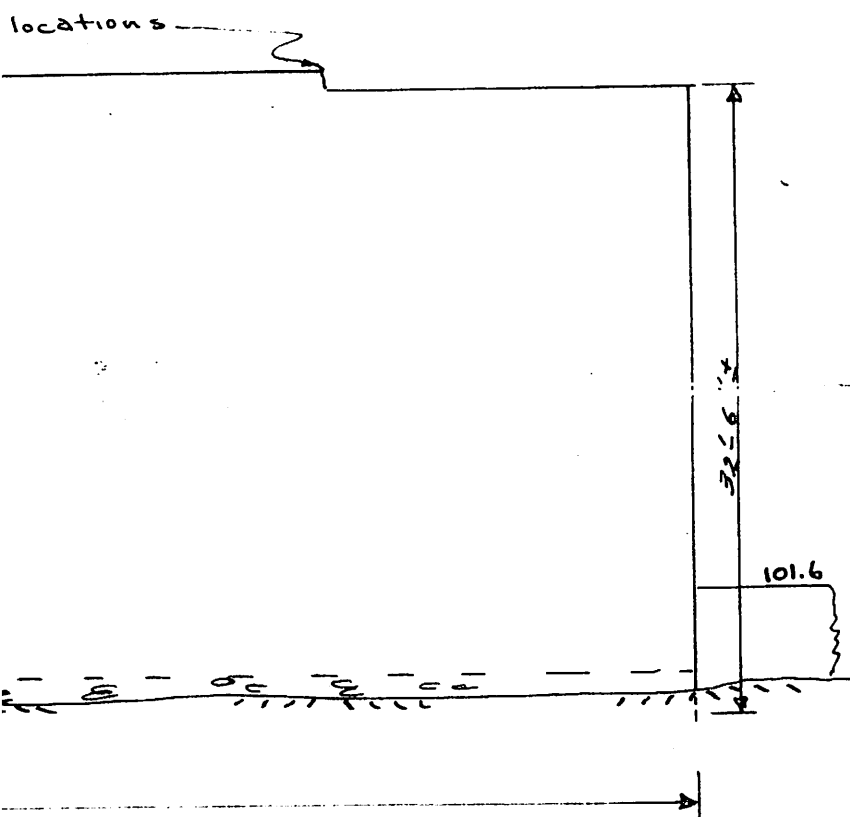

, Walter J. Pilch, of Sheridan, Wyoming, hereby
 that this plat represents a Survey made
 ground by me on January 27, 28, 1965,
 13, 15, 17, 19 & 21; Block 8, Grinnell
 to the City of Sheridan, Wyoming.

Walter J. Pilch
 Professional Engr. & L.S. #537

Walter J. Pilch, of Sheridan, Wyoming, hereby
that this plat represents a Survey made
ground by me on January 27, 28, 1965,
s. 13, 15, 17, 19 & 21; Block 8; Grinnell
n to the City of Sheridan, Wyoming.

Walter J. Pilch
Professional Engr. & L.S. #537

BRIDGFORD-HOLCOMB-JENRICH, INC.

Box 873

Sheridan, Wyoming 82801

WALTER J. PILCH

Professional Engr. & Land Surveyor

Box 203

Sheridan, Wyoming

**A Boundary & Topographic Survey of
Lots 13, 15, 17, 19, 21; Block 8; Grinnell
Addition; City of Sheridan, Wyoming**

Jan., 1965 J.K. *mk*