

(7-7b)

R/W 17493

RIGHT-OF-WAY EASEMENT

The Undersigned Grantor (and each and all of them if more than one) for and in consideration of Ten and no/100----- Dollars (\$10.00) in hand paid by the Grantee, the receipt whereof is hereby acknowledged, hereby grants, bargains and conveys unto The Mountain States Telephone and Telegraph Company, a Colorado corporation, 931 14th Street, Denver, Colorado 80202, Grantee, its successors, assigns, lessees, licensees and agents a Right-of-Way Easement and the right to construct, operate, maintain and remove such communication and other facilities, from time to time, as said Grantee may require upon, over, under and across the following described land which the Grantor owns or in which the Grantor has any interest in County

of Johnson State of Wyoming
~~hereby releasing and conveying unto the Grantee all right, title and interest in and to the above described land~~

A strip of land 16 feet wide being 8 feet on each side of a centerline across the W/4NW/4 of Section 32, T. 52 N., R. 82 W.; N/4 SE/4 and SW/4 NE/4 of Section 25; W/4 SW/4 and SW/4 NW/4 of Section 24; SE/4 NE/4 and NE/4 NW/4 of Section 23; E/4 SW/4 and SE/4 NW/4 of Section 14; NW/4 SE/4 and W/4 NE/4 of Section 11; W/4 E/4 and NE/4 NE/4 of Section 2 and the NW/4 NW/4 of Section 1, T. 52 N., R. 83 W.; SW/4 SE/4, SW/4 SW/4, N/4 SW/4, SE/4 NW/4 and NW/4 NW/4 of Section 36; N/4 NE/4 of Section 35 and the SW/4 NE/4, NE/4 SW/4 and E/4 NW/4 of Section 26, T. 53 N., R. 83 W., of the 6th P.M. being more particularly set forth on the exhibits for Right of Way

No. 17493 attached hereto and made a part hereof. STATE OF WYOMING)
 COUNTY OF JOHNSON) ss. 27133

This instrument was filed for record on August 27
1977, and was duly recorded in Book 57 page
157 Fee \$ 18.00
John C. Davis Register of Deeds.
 By John C. Davis Deputy

TOGETHER with the right of ingress and egress over and across the lands of the Grantor to and from the above described property, the right to clear and keep cleared all trees and other obstructions as may be necessary and the right to permit other utility companies to use the right of way jointly with Grantee for their utility purposes.

The Grantor reserves the right to occupy, use, and cultivate said property for all purposes not inconsistent with the rights herein granted.

Subject to additional terms and provisions of attached Supplemental Agreement.

Signed and delivered this..... day of....., 19.....

WITNESS:

TEXACO INC.

BY:

Vice President

STATE OF COLORADO


SS:

COUNTY OF ARAPAHOE

The foregoing instrument was acknowledged before me this 11th day of July, 1977

By R. T. Carter, the Vice President of TEXACO Inc., a Delaware Corporation, on behalf of the corporation.


Witness my hand and official seal.

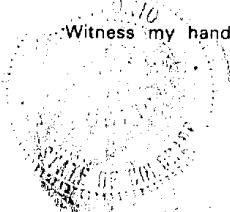

M. Antonio
 Notary Public

My Commission Expires:


May 28, 1980

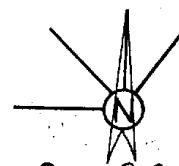

Scale 1" = 1000'

Sta. 120+27- 136+04

Sheet 1 of 6

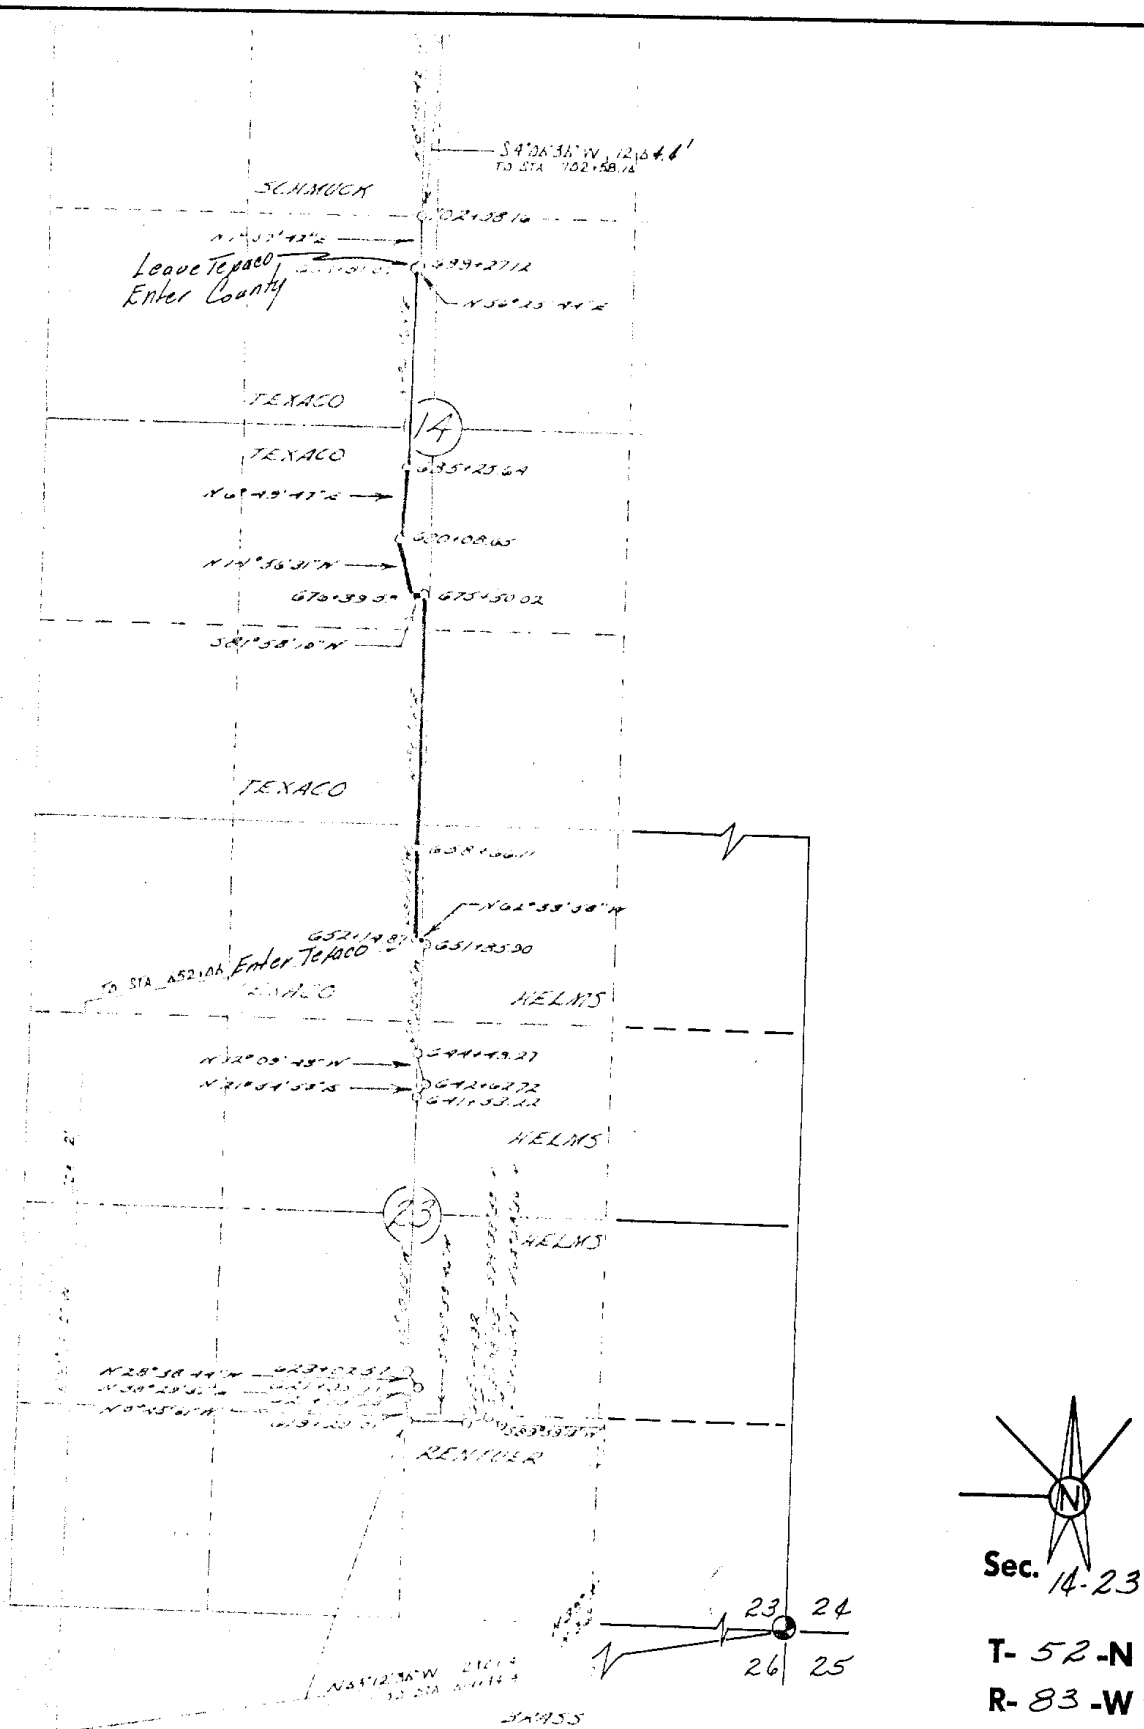

Sec. 14-23


T- 52-N

R- 83-W

The Mountain States Telephone & Telegraph Company
 EXHIBIT FOR RIGHT OF WAY NO. 17493


GRANTOR TexacoSta. 652+06-698+87.0

Sheet 3 of 6

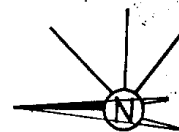

R-83 -W

Drawn By

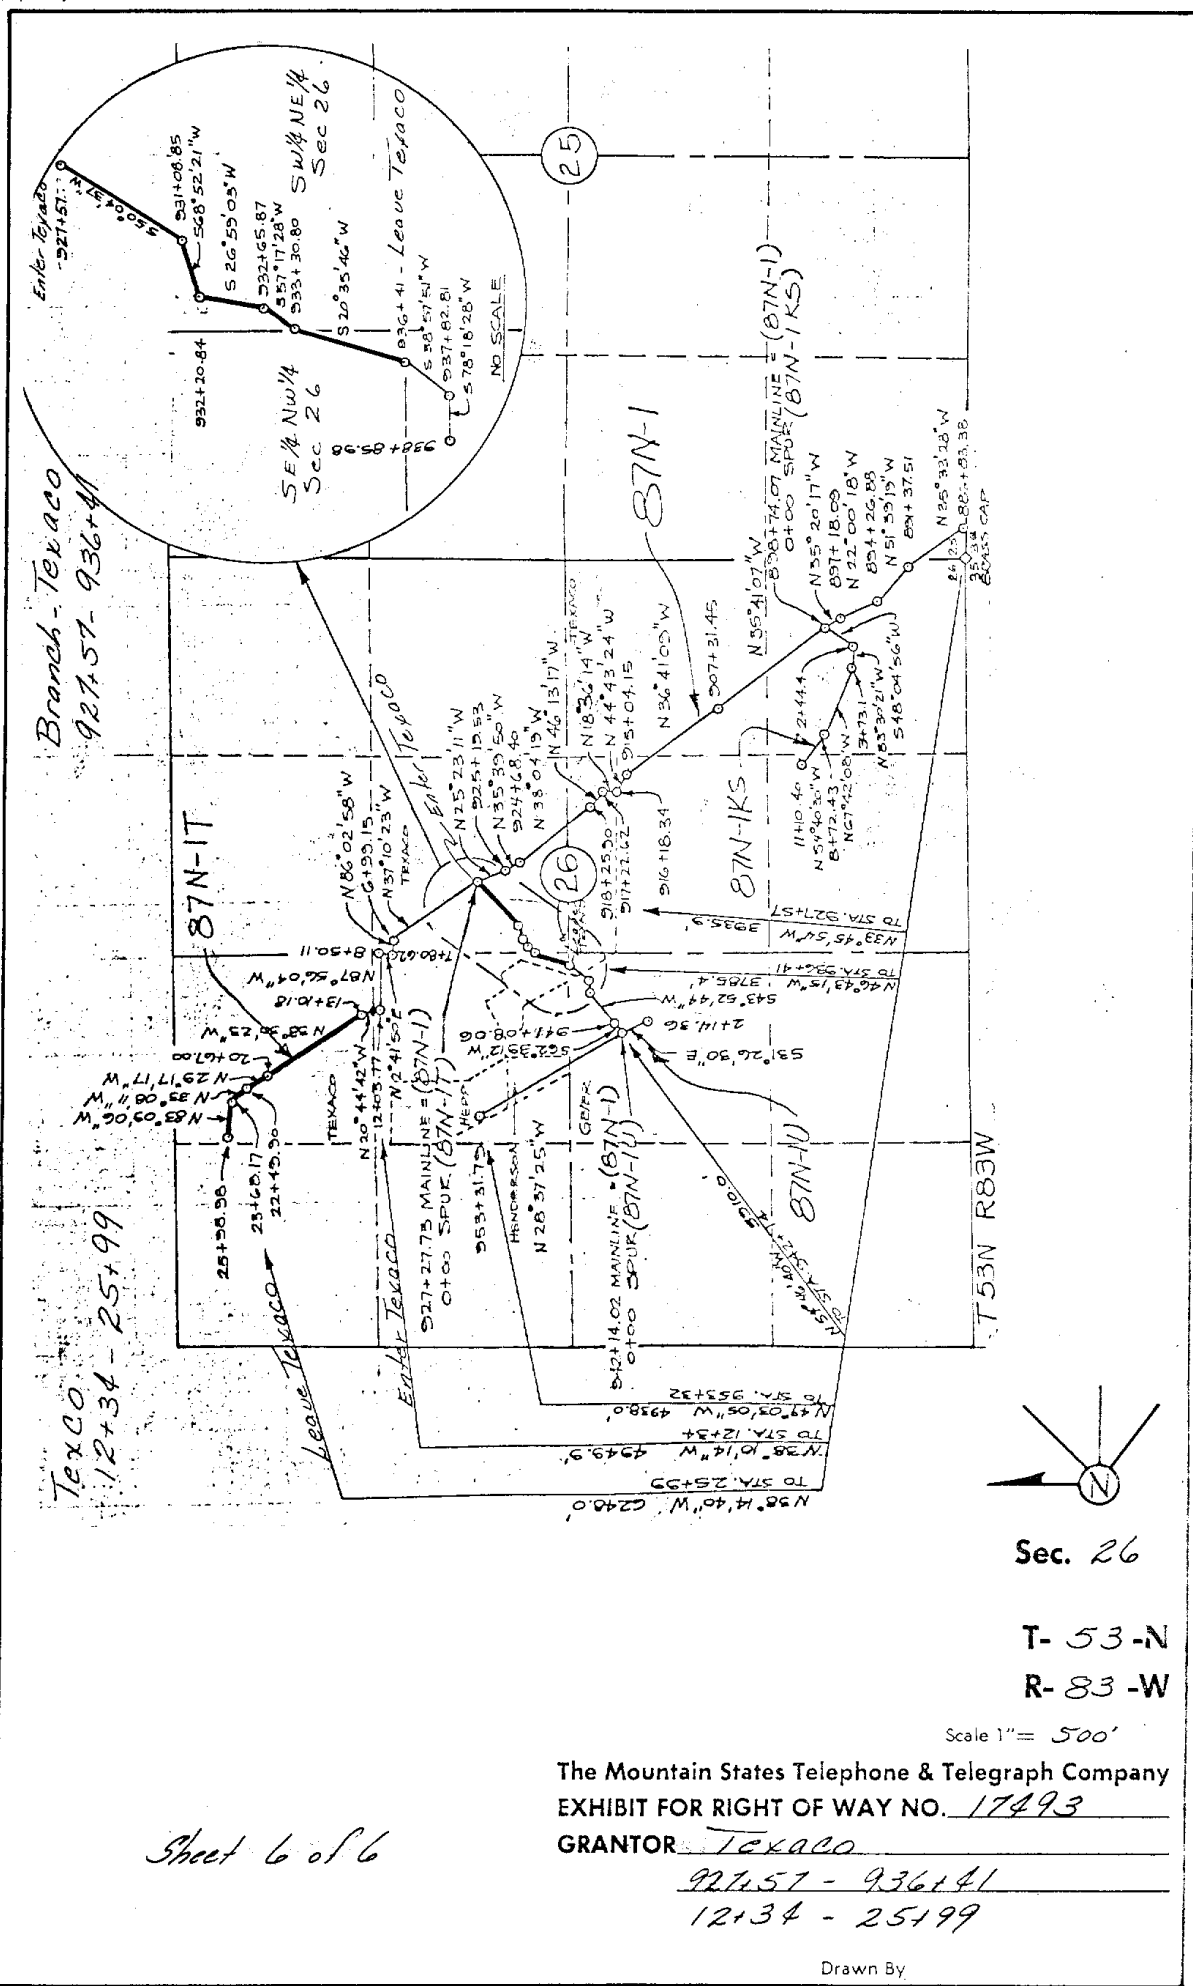

Sec. 26

T- 53-N

R- 83-W

Scale 1" = 500'

The Mountain States Telephone & Telegraph Company
EXHIBIT FOR RIGHT OF WAY NO. 17493

GRANTOR Texaco

927.57 - 936+41

12+34 - 25+99

Drawn By