



EXHIBIT "D"

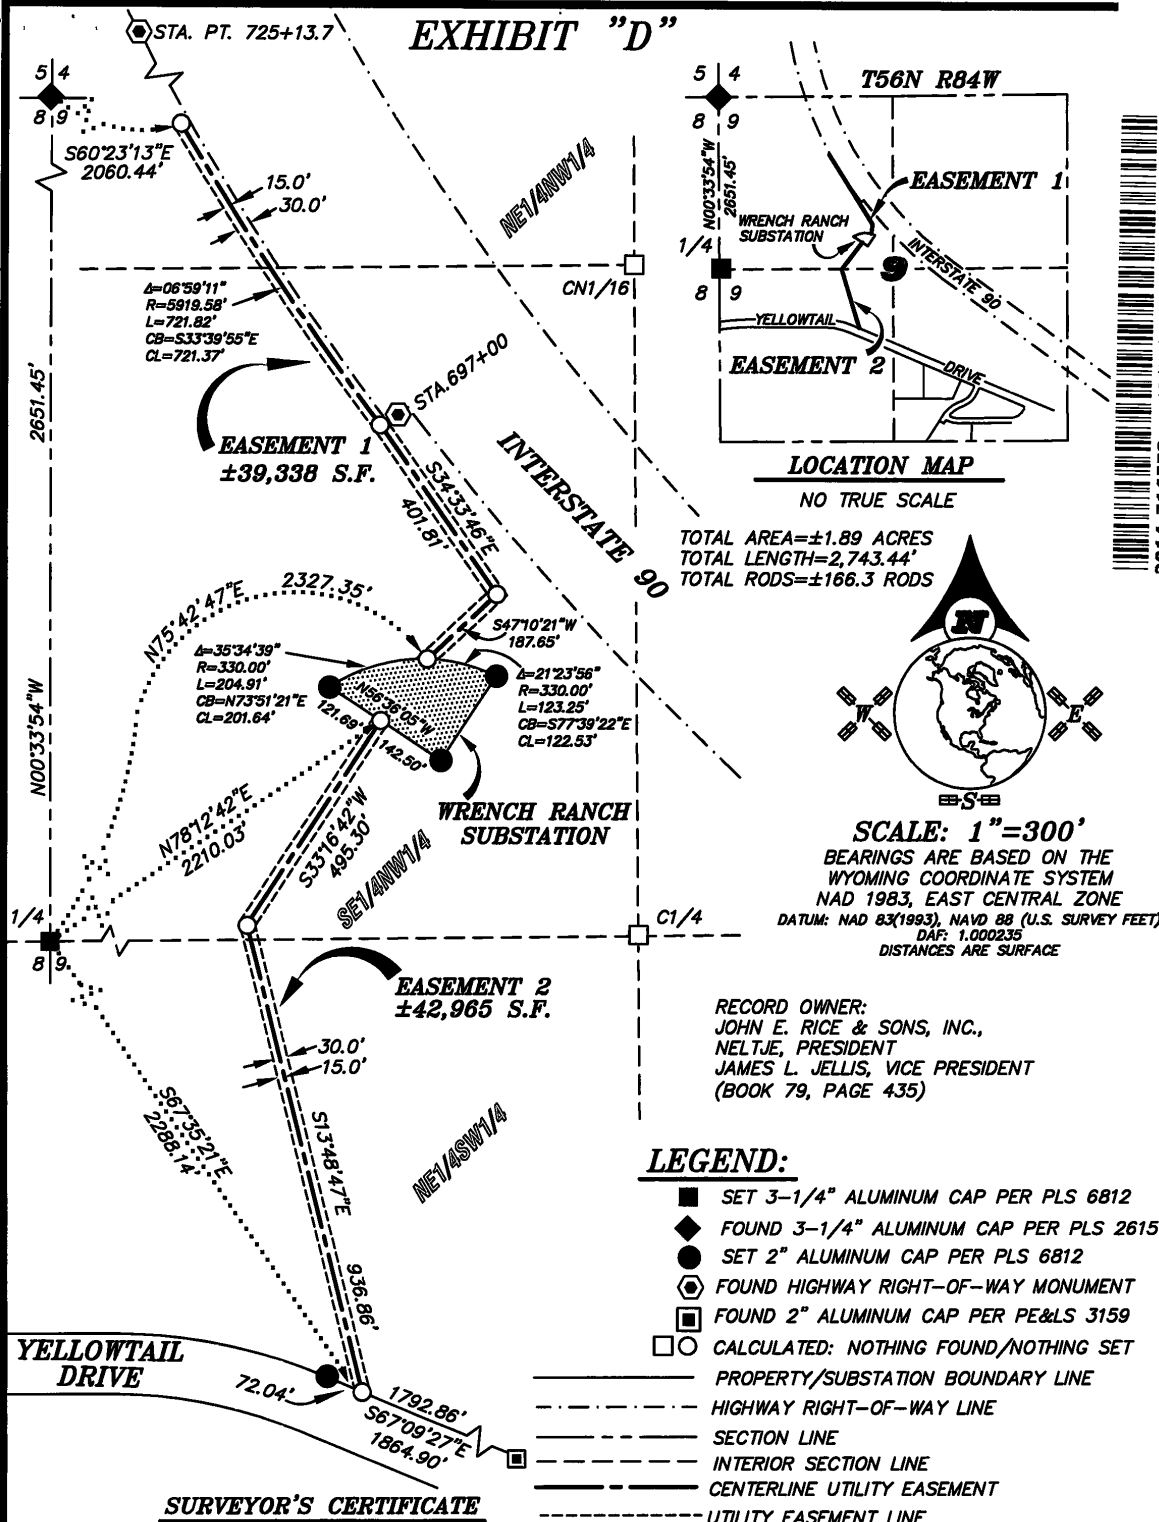

SURVEYOR'S CERTIFICATE

STATE OF WYOMING
COUNTY OF SHERIDAN

I, THOMAS D. TUCKER, A DULY REGISTERED LAND SURVEYOR IN THE
STATE OF WYOMING, DO HEREBY STATE THAT THIS PLAT REPRESENTS THE
RESULTS OF A SURVEY MADE BY ME OR UNDER MY DIRECT SUPERVISION.

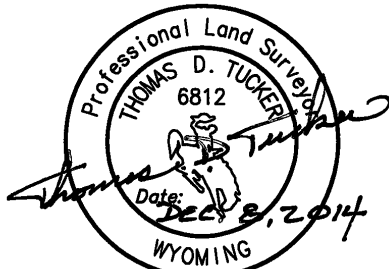

"PLAT IS VALID ONLY IF PRINT HAS
ORIGINAL SIGNATURE OF SURVEYOR SIGNED AND DATED"

EXHIBIT "D" 30.0' UTILITY EASEMENT

CLIENT: MONTANA-DAKOTA UTILITIES COMPANY

LOCATION: NE1/4SW1/4, E1/2NW1/4, SECTION 9,
TOWNSHIP 56 NORTH, RANGE 84 WEST,
6TH P.M., SHERIDAN COUNTY, WYOMING

RESTFELDT
SURVEYING
2340 WETLANDS DR., SUITE 100
PO BOX 3082
SHERIDAN, WY 82801
307-672-7415
FAX 674-5000

JN: 2014-029
DN: 2014-029-E2
PF: T2014-029
DECEMBER 8, 2014

2014-716573 12/19/2014 3:58 PM PAGE: 5 OF 9
BOOK: 550 PAGE: 792 FEES: \$36.00 PK. EASEMENT
EDA SCHUNK THOMPSON, SHERIDAN COUNTY CLERK