
Mountain Bell Form 7321-W

RECORDED JULY 28, 1971, BK 183 PG 41, NO. 593123, B. B. HUME, COUNTY CLERK

RIGHT-OF-WAY EASEMENT

RIGHT-OF-WAY EASEMENT
The Undersigned Grantor (and each and all of them if more than one) for and in consideration of Ten and no/100
Constant has any interest in County of
State ofWyominghereby releasing and walving an incompany and walving and walving and walving and walving and walving and walving an incompany and inc
The CMY SWY Rection 18 and the EX NWA NWA Dection 19
Pance 85 West of the 6th P.M. being more particularly described on the supplied to the fire particular to the fire particu
Exhibit for Right-of-Way No. 9351.
TOGETHER with the right of ingress and egress over and across the lands of the Grantor to and from the above described property, the right to clear and keep cleared all trees and other obstructions as may be necessary and the right to permit other utility companies to use the right of way jointly with Grantee for their utility purposes. The Grantor reserves the right to occupy, use, and cultivate said property for all purposes not inconsistent with the rights herein granted. Signed and delivered this
* Destruction
STATE OF WHAMING SS: COUNTY OF MA Frond SS: The foregoing instrument was acknowledged before me this 9th day of June 1971. By Frank J and Blending C Seibert, husband as wife
WITNESS my hand and official seal.
My Commission Expires: Counts of Wyoming My Commission Expires Jan. 25, 1975

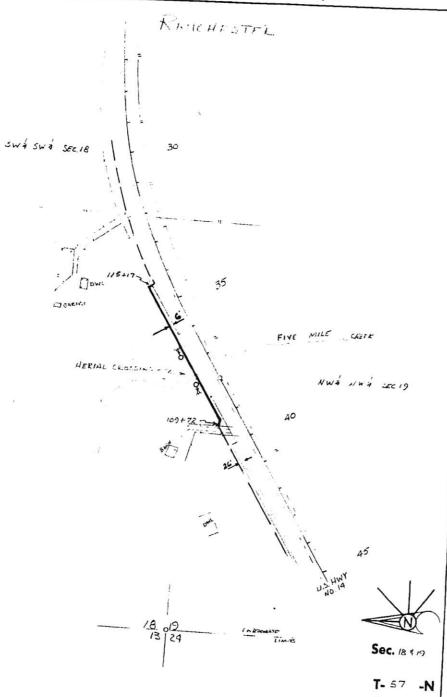

R-85 -W

Scale 1"= 200'

The Mountain States Telephone & Telegraph Company EXHIBIT FOR RIGHT OF WAY NO. 935/
GRANTOR FRANK AND BLONDING C. SEIBERT

Drawn By BRICE