

PLAT OF

NOECKER MINOR SUBDIVISION

BEING A PORTION OF THE SE1/4 NE1/4, SECTION 28 TOWNSHIP 54 NORTH, RANGE 83 WEST OF THE 6th PRINCIPAL MERIDIAN SHERIDAN COUNTY, WYOMING TOTAL AREA = 19.496 ACRES $TOTAL\ LOTS = 2$

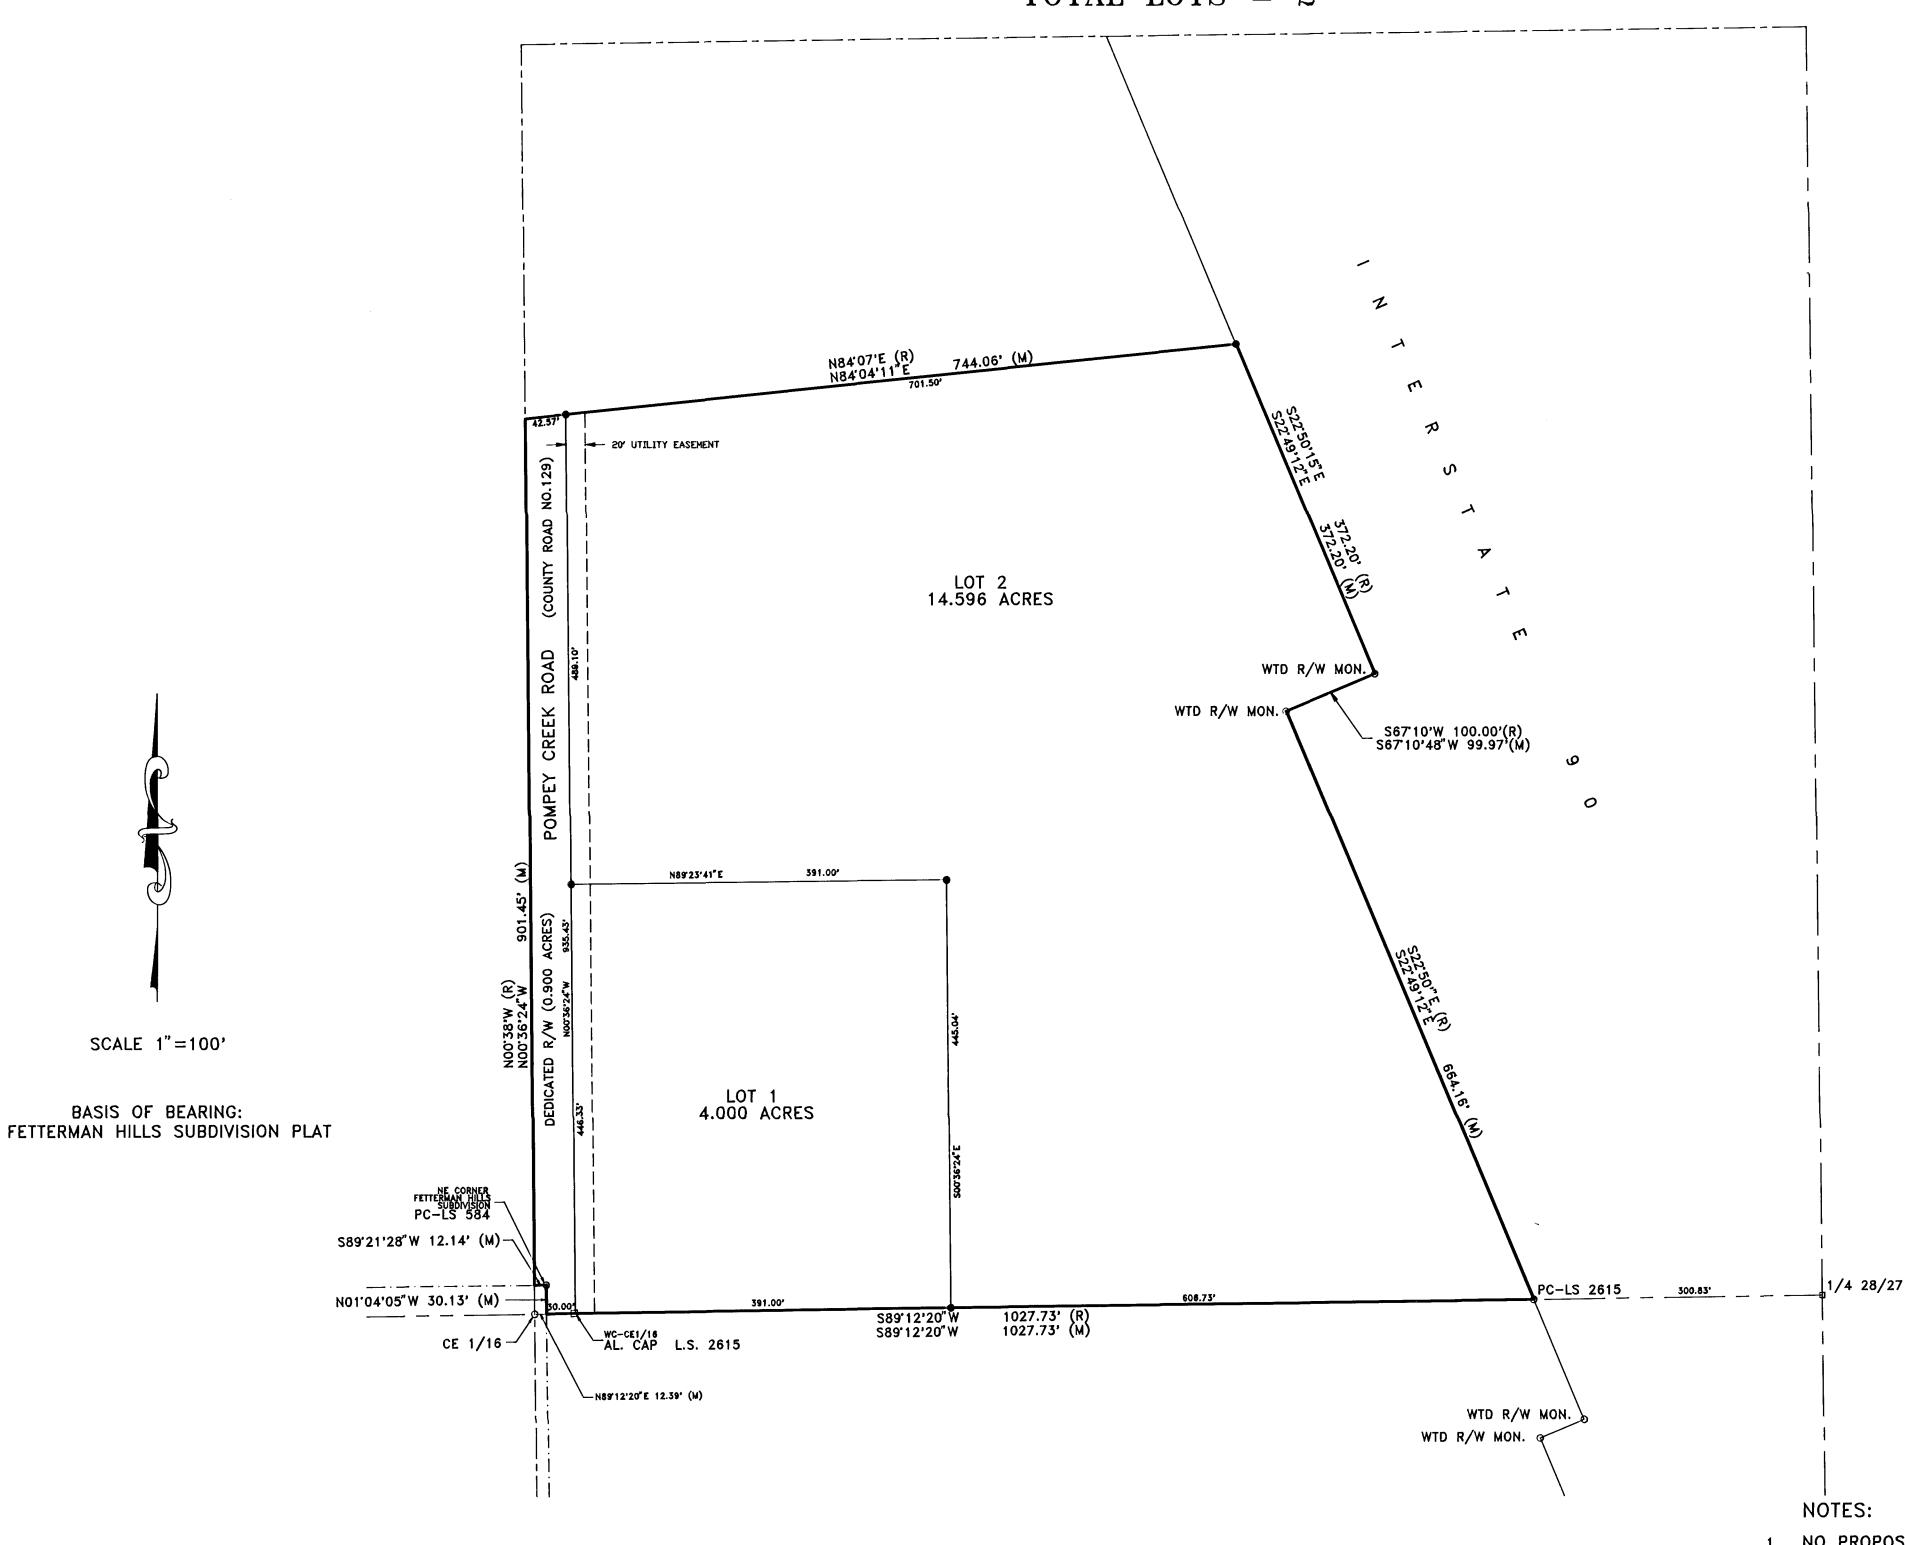

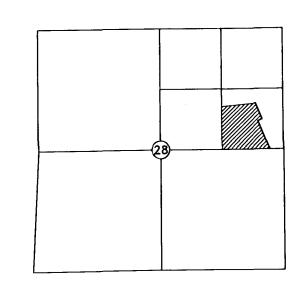

LOCATION MAP SCALE 1"=2000'

DANIEL G. REDERTH

L.S. No. 6594

CERTIFICATE OF DEDICATION

THE SUBDIVISION OF A PORTION OF A TRACT OF LAND LOCATED IN THE SE1/4NE1/4, OF SECTION 28, TOWNSHIP 54 NORTH, RANGE 83 WEST,

6th P.M., SHERIDAN COUNTY, WYOMING, MORE PARTICULARLY DESCRIBED

BEGINNING AT A POINT BEING N89'12'20"E, 12.39 FEET FROM THE SOUTHWEST CORNER OF SAID SE1/4NE1/4, SAID POINT BEING ON THE EAST BOUNDARY LINE OF FETTERMAN HILLS SUBDIVISION; THENCE

NO1'04'05"W, 30.13 FEET, TO THE NORTHEAST CORNER OF SAID

FETTERMAN HILLS SUBDIVISION; THENCE S89'21'28"W, 12.14 FEET, ALONG THE NORTH BOUNDARY LINE OF SAID FETTERMAN HILLS SUBDIVISION; THENCE NO0'36'24"W, 901.45 FEET, ALONG THE CENTER 1/16TH LINE

OF THE SAID NE1/4; THENCE LEAVING SAID CENTER 1/16 LINE N84'04'11"E, 744.06 FEET ALONG A FENCE LINE TO THE WESTERLY RIGHT-OF-WAY LINE

OF INTERSTATE 90; THENCE ALONG SAID RIGHT-OF-WAY LINE, S22'49'12"E, 372.20 FEET, S67'10'48"W, 99.97 FEET, S22'49'12"E, 664.16 FEET TO THE

SOUTHERLY LINE OF SAID SE1/4NE1/4; THENCE ALONG SAID SOUTHERLY

AS APPEARS ON THIS PLAT, IS WITH FREE CONSENT AND IN ACCORDANCE WITH THE DESIRES OF THE UNDERSIGNED OWNERS AND PROPRIETORS; CONTAINING 19.496 ACRES, MORE OR LESS; HAVE BY THESE PRESENTS LAID OUT AND SURVEYED AS THE NOECKER MINOR SUBDIVISION AND DO HEREBY RESERVE PERPETUAL EASEMENTS FOR THE INSTALLATION AND MAINTENANCE OF UTILITIES AND FOR IRRIGATION AND DRAINAGE FACILITIES AS ARE LAID OUT AND DESIGNATED ON THIS PLAT HEREBY RELEASING

THE FOREGOING INSTRUMENT WAS ACKNOWLEDGED BEFORE ME BY DEEANN MINOR NOECKER THIS 22 DAY OF APRIL , 1996.

CERTIFICATE OF SURVEYOR

I, DANIEL G. REDERTH, OF SHERIDAN, WYOMING, A DULY REGISTERED LAND SURVEYOR, DO HEREBY CERTIFY THAT THIS PLAT OF NOECKER

MINOR SUBDIVISION TRULY AND CORRECTLY REPRESENTS THE RESULTS OF

A SURVEY MADE BY ME OR UNDER MY DIRECT SUPERVISION.

LINE \$89'12'20"W, 1027.73 FEET TO THE POINT OF BEGINNING.

AND WAIVING ALL HOMESTEAD RIGHTS.

STATE OF WYOMING

STATE OF WYOMING

COUNTY OF SHERIDAN

COUNTY OF SHERIDAN

MY COMMISSION EXPIRES:

SHERIDAN COUNTY PLANNING COMMISSION CERTIFICATE OF APPROVAL

APPROVED BY THE SHERIDAN COUNTY PLANNING COMMISSION THIS

BOARD OF COUNTY COMMISSIONERS CERTIFICATE OF APPROVAL

PLAT APPROVED AND SUBDIVISION PERMIT ISSUED BY THE BOARD OF LCOUNTY COMMISSIONERS OF SHERIDAN COUNTY, WYOMING, THIS 16 DAY OF Horil ATTEST:

CERTIFICATE OF COUNTY CLERK and RECORDER

STATE OF WYOMING COUNTY OF SHERIDAN

I HEREBY CERTIFY THAT THE ABOVE PLAT WAS FILED FOR RECORD IN MY OFFICE AT 3:00 O'CLOCK P.M. ON MAY 20 , 1996, AND RECORDED IN PLAT BOOK NO PAGE 6 .

INSTRUMENT No. 227365 FEE 50.00

DEPUTY COUNTY CLERK

1. NO PROPOSED PUBLIC SEWAGE SYSTEM.

2. NO PROPOSED DOMESTIC WATER SOURCE.

3. NO PUBLIC MAINTENANCE OF STREETS OR ROADS.

4. ANY PURCHASER DOES NOT HAVE THE RIGHT TO THE NATURAL FLOW OF ANY STREAM WITHIN, OR ADJACENT TO THE SUBDIVISION, SINCE WYOMING WATER ADMINISTRATION LAWS DO NOT RECOGNIZE ANY RIPARIAN RIGHTS WITH REGARD TO NATURAL FLOW FOR PERSONS LIVING ON THE BANK OF OF ANY STREAM OR RIVER.

ALL NEW CONSTRUCTION, REMODELING, ADDITIONS OR REPAIRS TO ANY PUBLIC OR PRIVATE BUILDINGS WITHIN THE DIVIDED LAND SHALL BE CONSTRUCTED IN ACCORDANCE WITH THE CURRENT BUILDING STANDARDS OF THE NEAREST INCORPORATED CITY OR TOWN OF THE COUNTY THAT HAS ADOPTED BUILDING STANDARDS. BUILDING STANDARDS THAT HAVE

6. LOT 1 RECEIVES 3.5 SHARES AND LOT 2 12.5 SHARES OF PINEY-CRUSE DITCH

CONSULTING ENGINEERS AND LAND SURVEYORS AYLOR PLACE No. 1 1030 NORTH MAIN ST. SHERIDAN, WY 82801 Phone 307-674-4224 Fax 307-672-9492

JOB No. 96-316

APRIL 16, 1996

● = SET ALUMINUM CAP L.S. 6594

MENTOCK-WILLEY CONSULTANTS

SHERIDAN, WYOMING 82801

DEEANN MINOR NOECKER

31 POMPEY CREEK ROAD

BANNER, WYOMING 82832

#2 TAYLOR PLACE 1030 NORTH MAIN

BEEN ADOPTED BY THE COUNTY SHALL SUPERSEDE AND GOVERN.