

(7-75)

RECORDED MAY 16, 1980 BK 248 PG 463 NO. 791073 MARGARET LEWIS, COUNTY CLERK

RW 22139

RIGHT-OF-WAY EASEMENT

The Undersigned Grantor (and each and all of them if more than one) for and in consideration of

Ten and no/100 Dollars (\$10.00) in hand paid by the Grantee, the receipt whereof is hereby acknowledged, hereby grants, bargains and conveys unto The Mountain States Telephone and Telegraph Company, a Colorado corporation, 931 14th Street, Denver, Colorado 80202, Grantee, its successors, assigns, lessees, licensees and agents a Right-of-Way Easement and the right to construct, operate, maintain and remove such communication and other facilities, from time to time, as said Grantee may require upon, over, under and across the following described land which the Grantor owns or in which the Grantor has any interest in County

of Sheridan State of Wyoming hereby releasing and waiving all rights under and by virtue of the homestead exemption laws of this State:

A strip of land 16 feet wide being 8 feet on each side of a centerline across the SW 1/4 SW 1/4, NW 1/4 SW 1/4, SW 1/4 NW 1/4 of Section 5, S 1/4 NE 1/4, NW 1/4 NW 1/4 of Section 6, T. 56N., R. 65W., of the 6th P.M., being more particularly shown on the attached exhibit for Right of Way 22139 and hereby made a part hereof.

TOGETHER with the right of ingress and egress over and across the lands of the Grantor to and from the above described property, the right to clear and keep cleared all trees and other obstructions as may be necessary.

The Grantor reserves the right to occupy, use, and cultivate said property for all purposes not inconsistent with the rights herein granted.

Signed and delivered this 19th day of Feb, 1980

Raymond Shreve
Raymond Shreve
Merle Shreve
Merle Shreve

Dale Shreve
Ann Shreve
Dale Shreve
Ann Shreve

STATE OF Wyoming)
COUNTY OF Sheridan) SS:

The foregoing instrument was acknowledged before me this 19th day of Feb, 1980

By Raymond Shreve & Merle Shreve Husband & wife, and
Dale Shreve and Ann Shreve Husband & wife


Witness my hand and official seal.



My Commission Expires: 5 Feb 1983
463

NOTES -

1. TELCO TO PLACE BURIED
CABLE FROM STA 125+71.64
TO STA 129+20, STA 141+01
TO 186+78 AND FROM
STA 191+72 TO STA 207+95.06
AT A MINIMUM DEPTH OF 36"

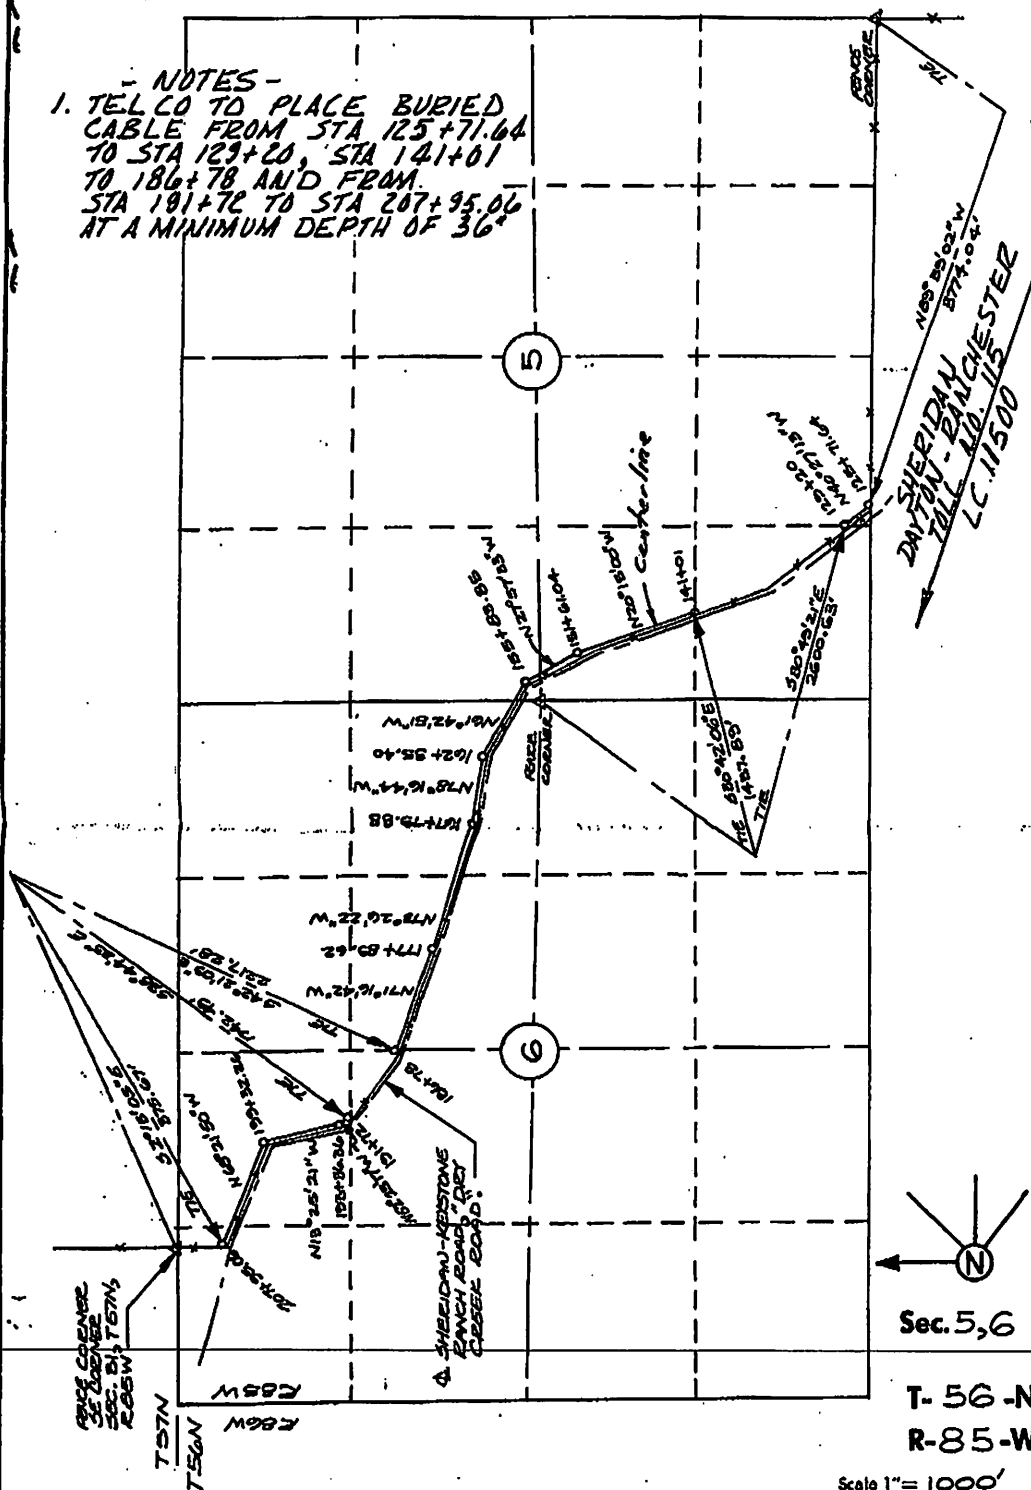

Sec. 5, 6

T-56-N

R-85-W

Scale 1" = 1000'

The Mountain States Telephone & Telegraph Company
EXHIBIT FOR RIGHT OF WAY NO. 22139
GRANTOR RAYMOND SHREVE, MERLE SHREVE,
DALE SHREVE, ANN SHREVE.

5-9934

Drawn By *EX*