

ACKNOWLEDGMENT OF OWNER

STATE OF WYOMING }
County of Sheridan } ss

County Clerk
Before me, a Notary Public in and for said County and State, personally came Edna Kilbourne, personally known to me to be the identical person whose name is subscribed to the above plat and certificate of dedication and she acknowledged to me that said plat was signed by her freely and voluntarily.

Witness my hand and notarial seal this 4 day of May, 1922

My commission expires Jan. 21, 1923

Term of office

M. Schwalb
Notary Public

CERTIFICATE OF SURVEYOR

STATE OF WYOMING }
County of Sheridan } ss

This is to certify that I, E.C. Gwillim am a licensed surveyor of lawful age and that in the month of October 1921, the First Addition to Kilbourne Park was surveyed under my supervision as shown on this plat and that it is a correct delineation of said survey.

E. C. Gwillim
Surveyor

AFFIDAVIT OF SURVEYOR

STATE OF WYOMING }
County of Sheridan } ss


County Clerk
Personally before me a Notary Public came E.C. Gwillim who on oath deposes and says that he is a licensed surveyor and that in the month of October, 1921 the First Addition to Kilbourne Park was surveyed under his supervision as shown on this plat and that it is a correct delineation of said survey.

Witness my hand and notarial seal this 4 day of May, 1922

My commission expires Jan. 21, 1923

Term of office

M. Schwalb
Notary Public

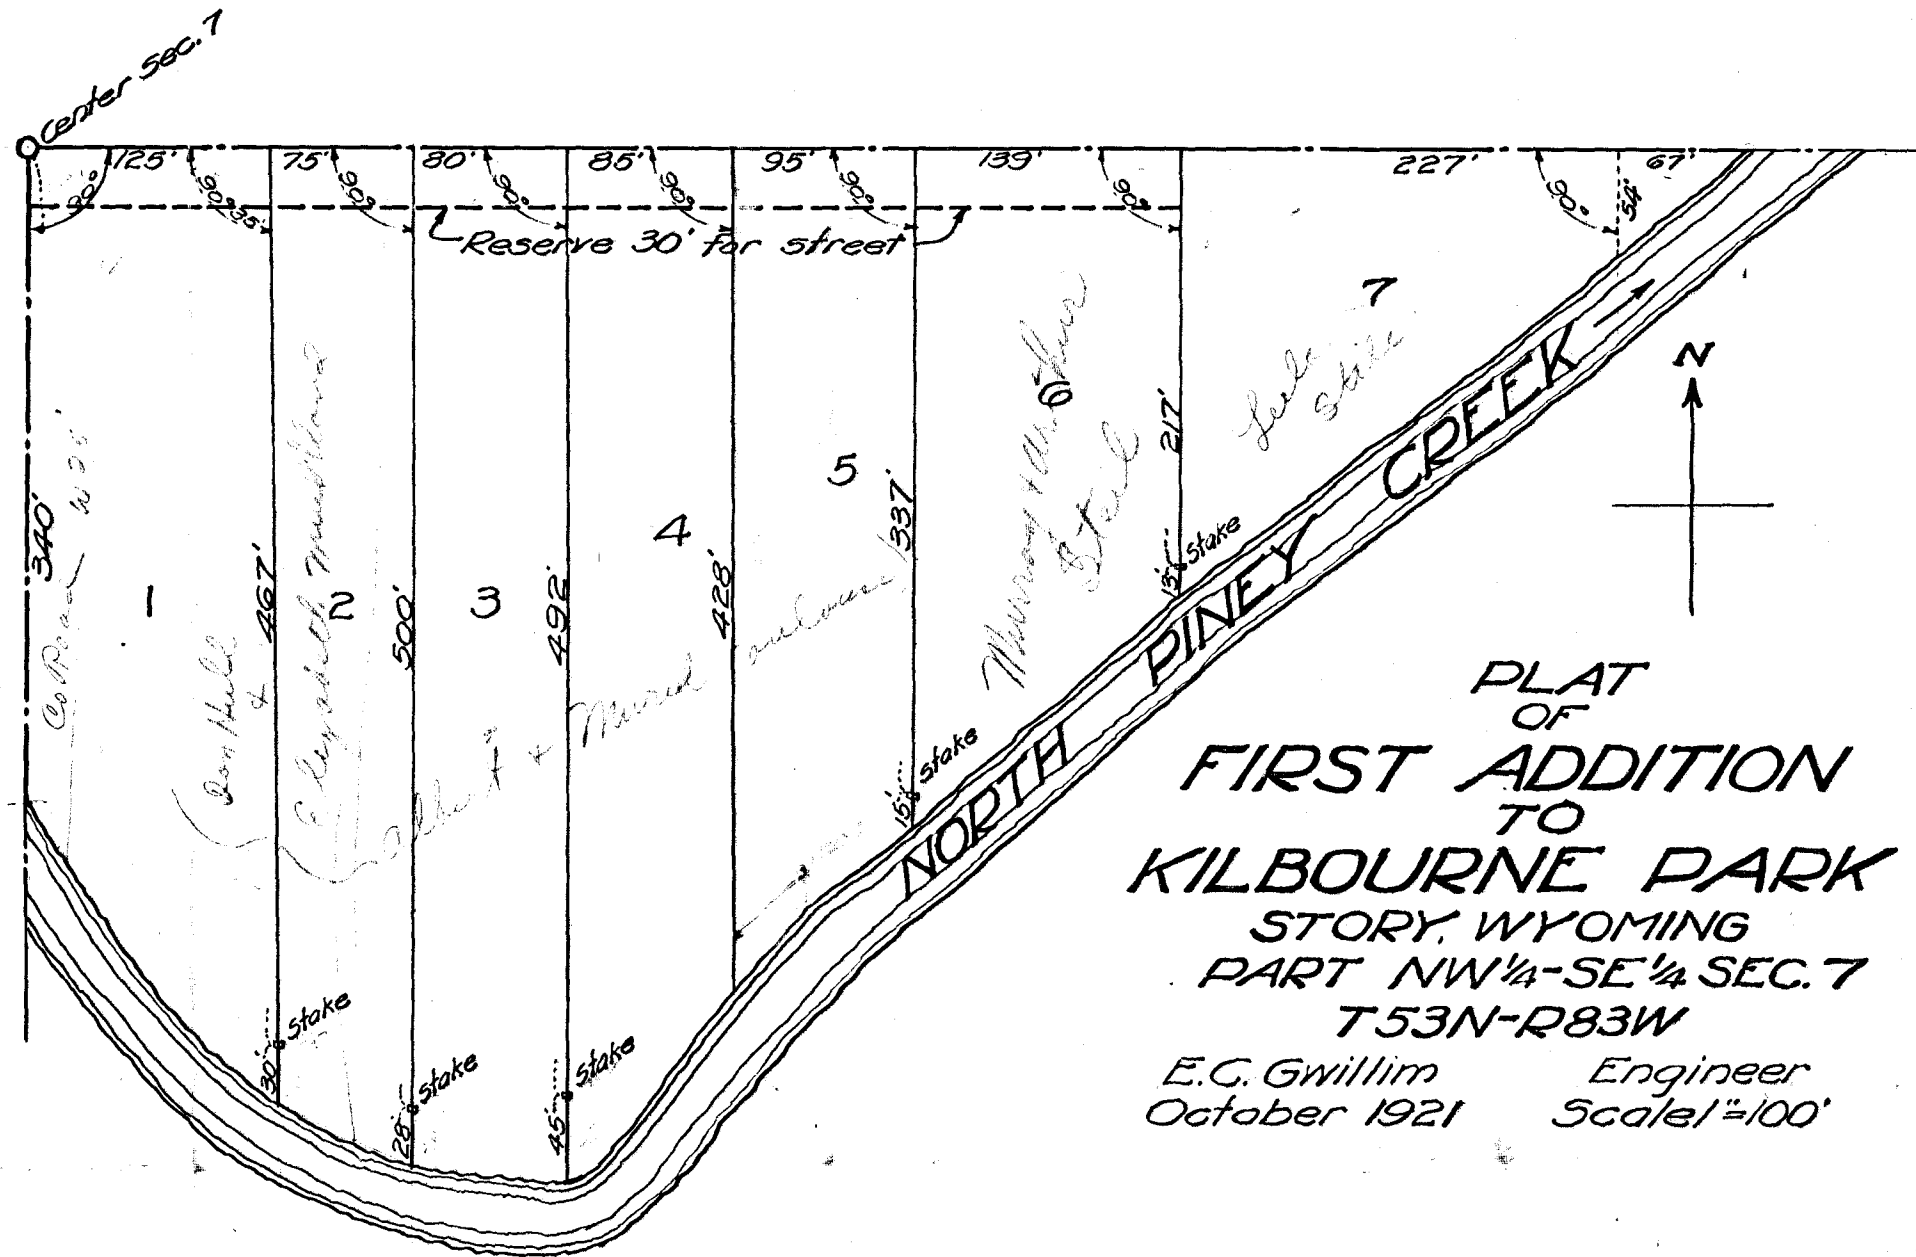

CERTIFICATE OF DEDICATION

This is to certify that I, Edna Kilbourne am the present owner of that part of the Northwest (NW) quarter (1/4) of the Southeast (SE) quarter (1/4) of section seven (7), Township fifty three (53) north, Range eighty-three (83) West of the Sixth (6th) P.M. Wyoming, upon which the First Addition to Kilbourne Park is located as shown by the plat and Surveyors certificate. The said owner has caused said lands to be surveyed and platted as the First Addition to Kilbourne Park, that the streets, alleys, avenues, and boulevards as shown on the plat are hereby dedicated to the public use and said owner acknowledges that this plat is made and filed with my free consent and is in accordance with the desire of said owner.

M. Schwalb
Witness

J. M. Wardwell
Witness

Edna Kilbourne

Kilbourne Park First Addition

Name of Subdivision or Addition