
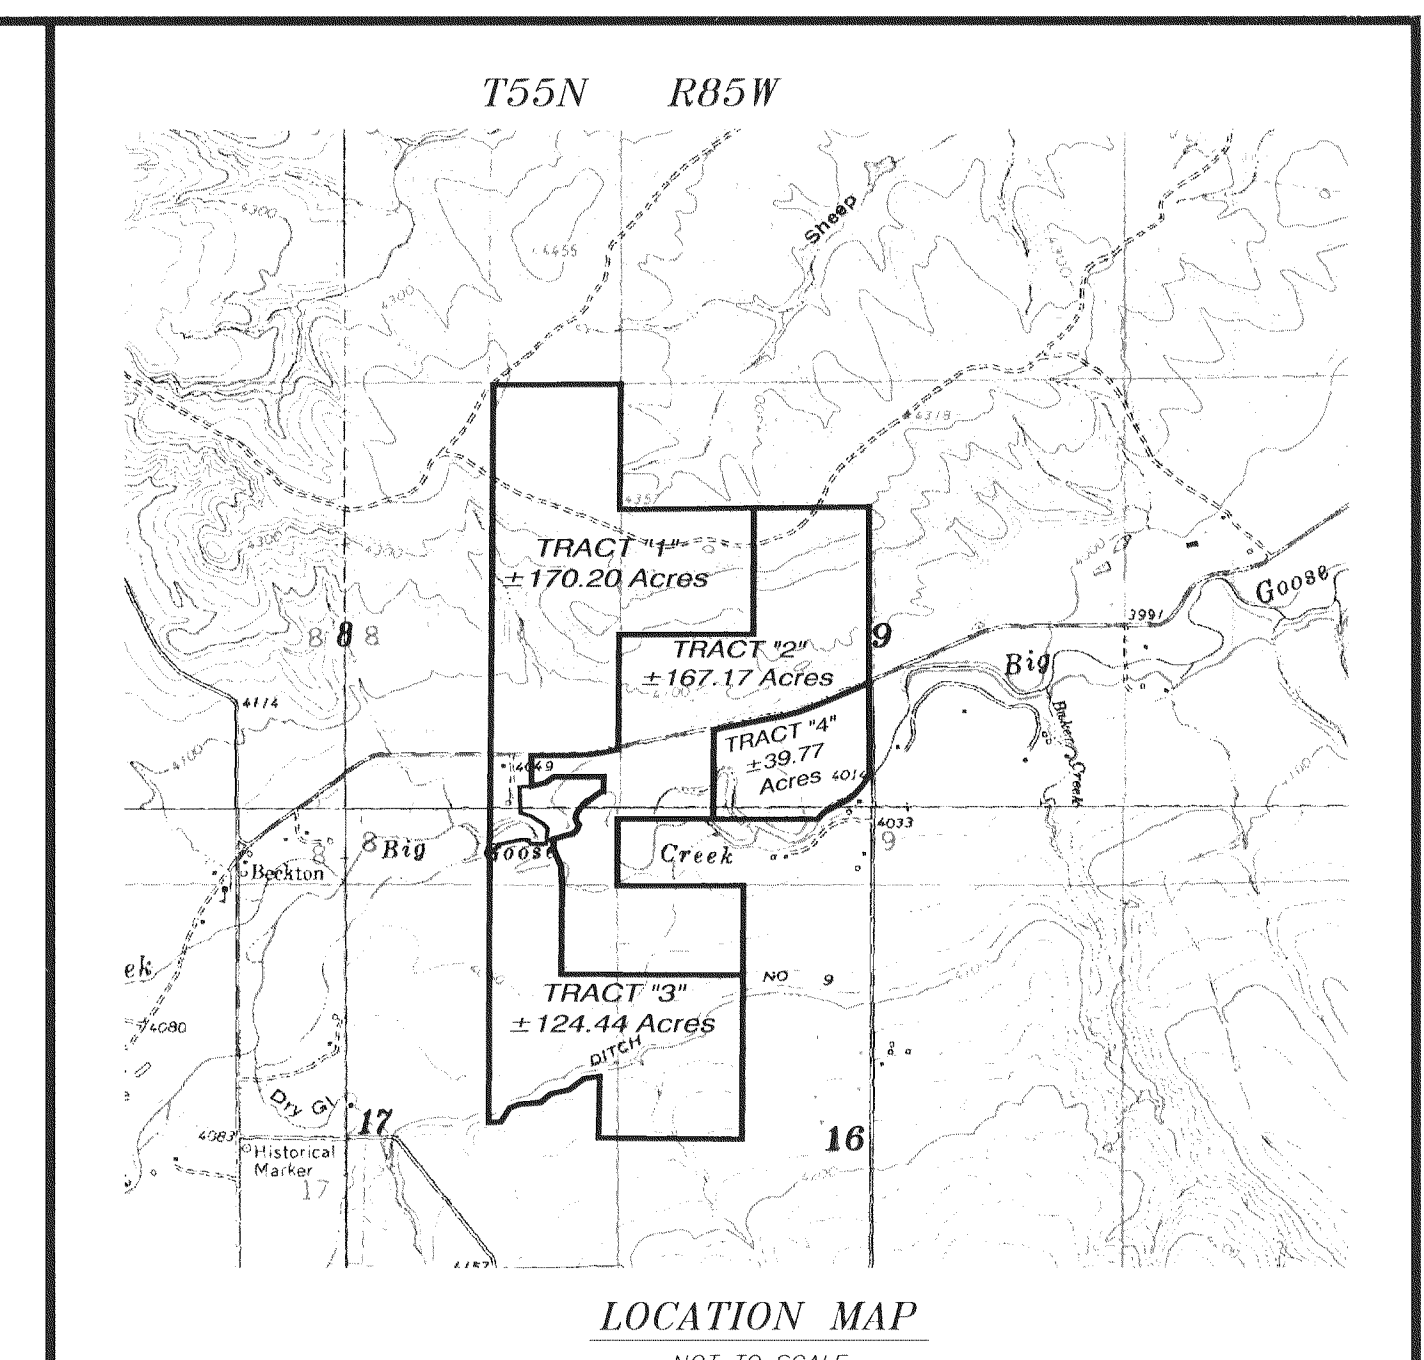
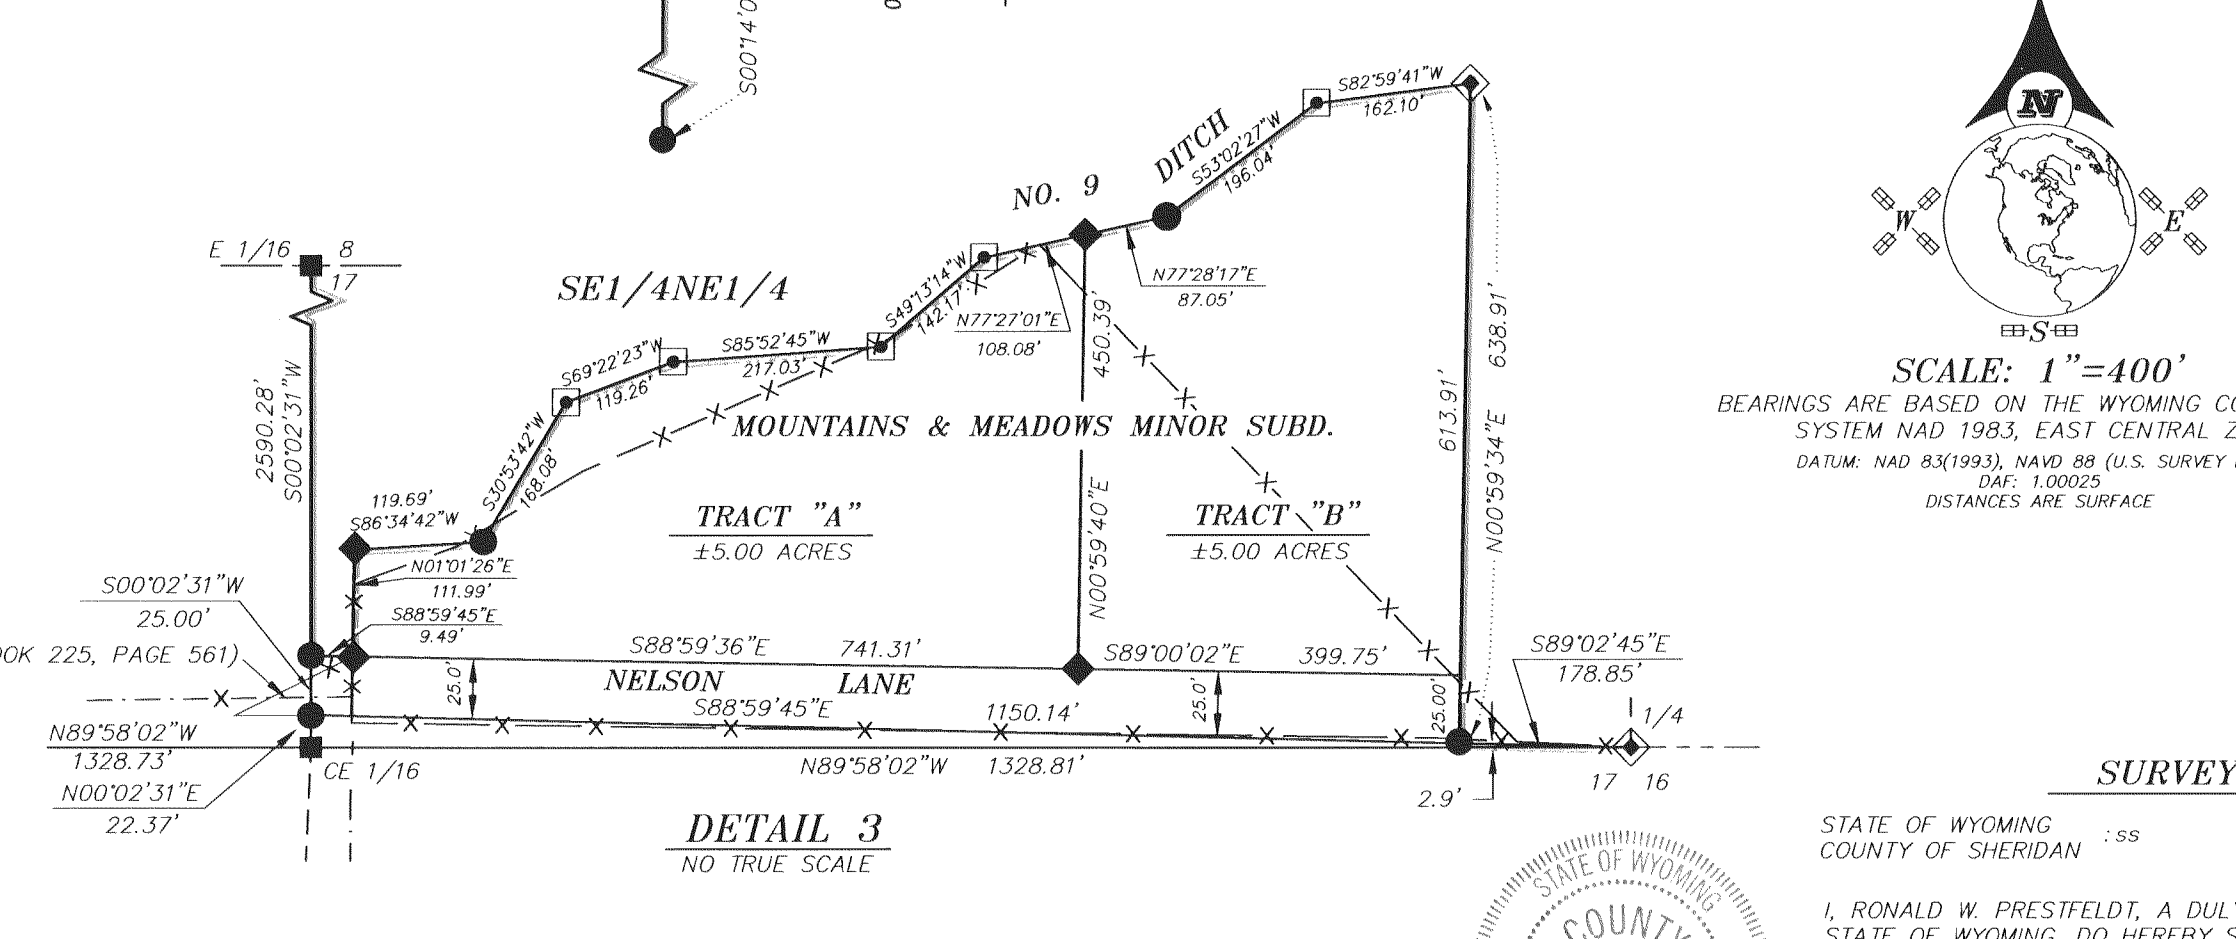
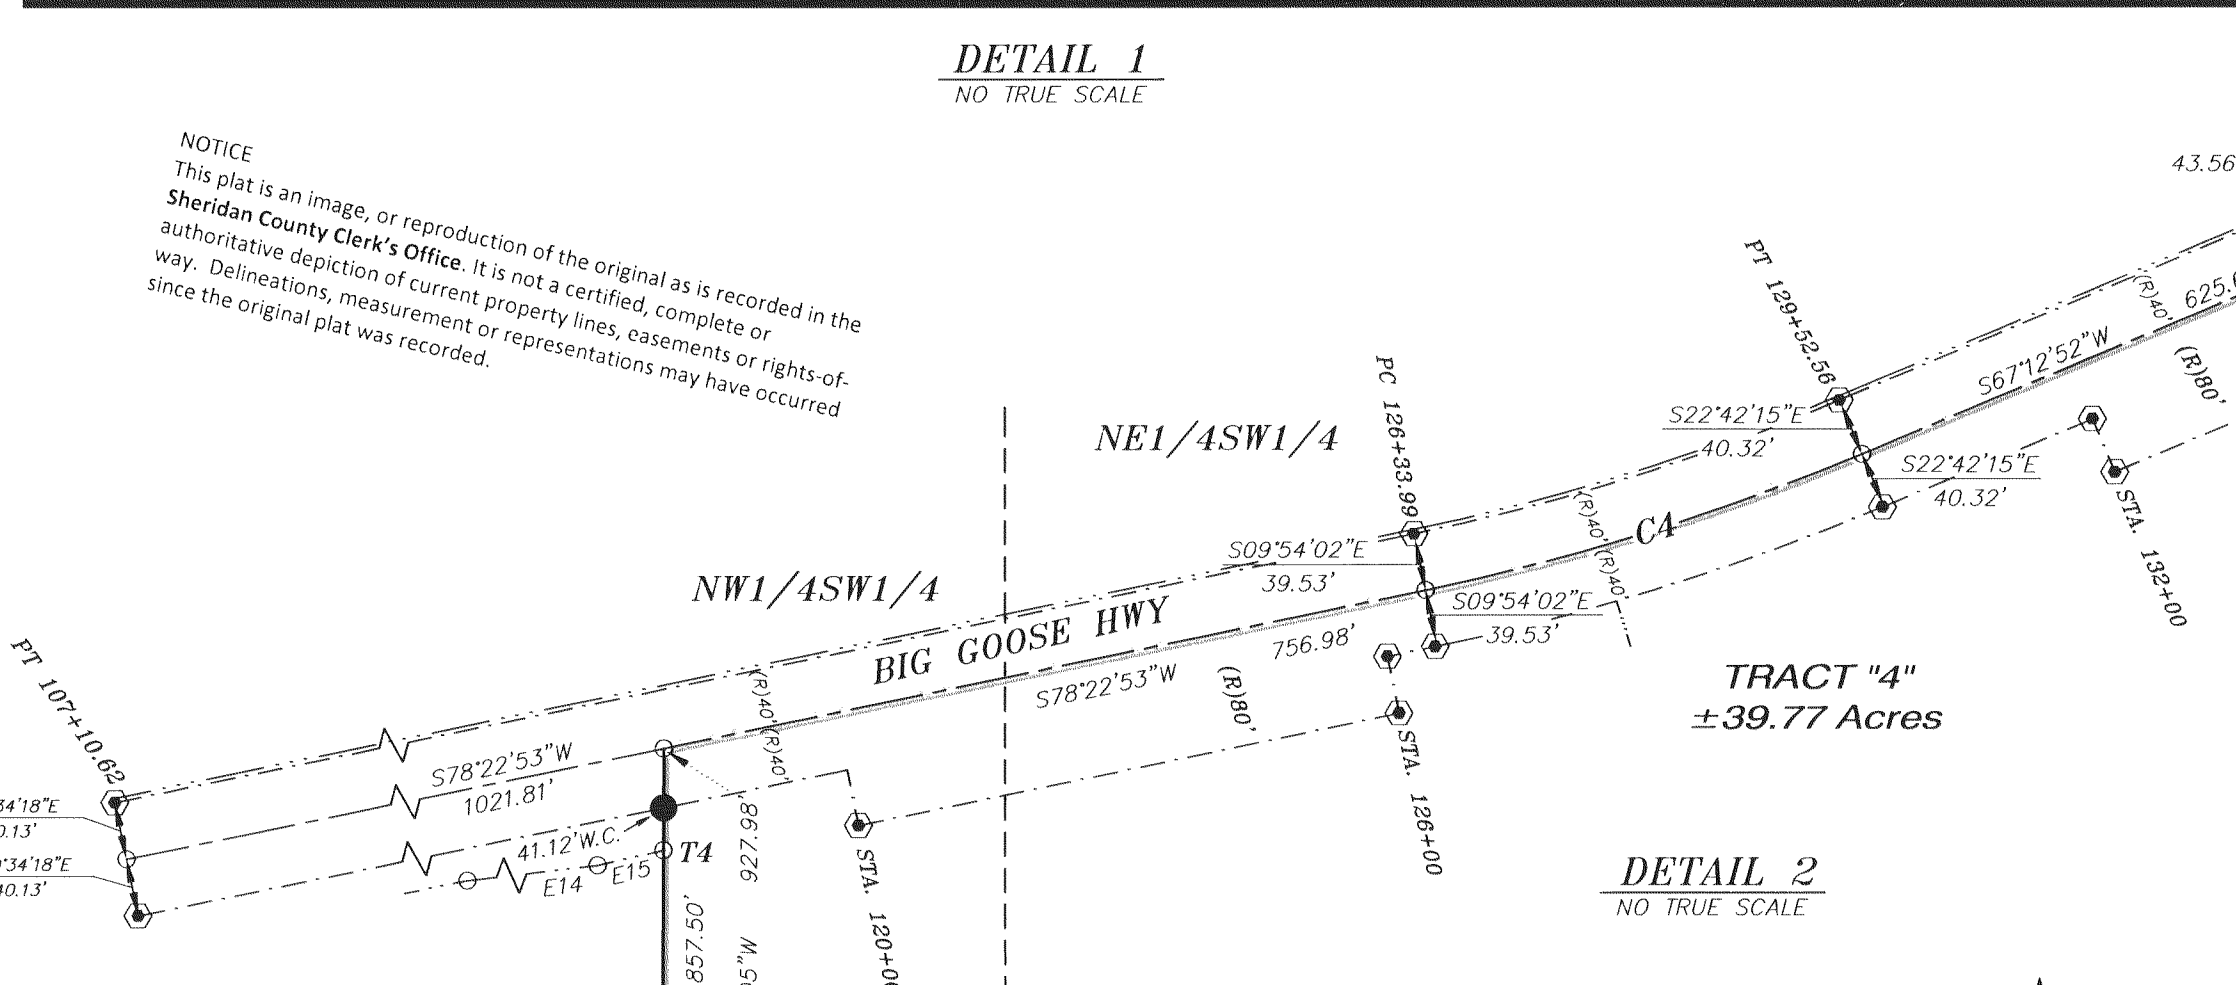
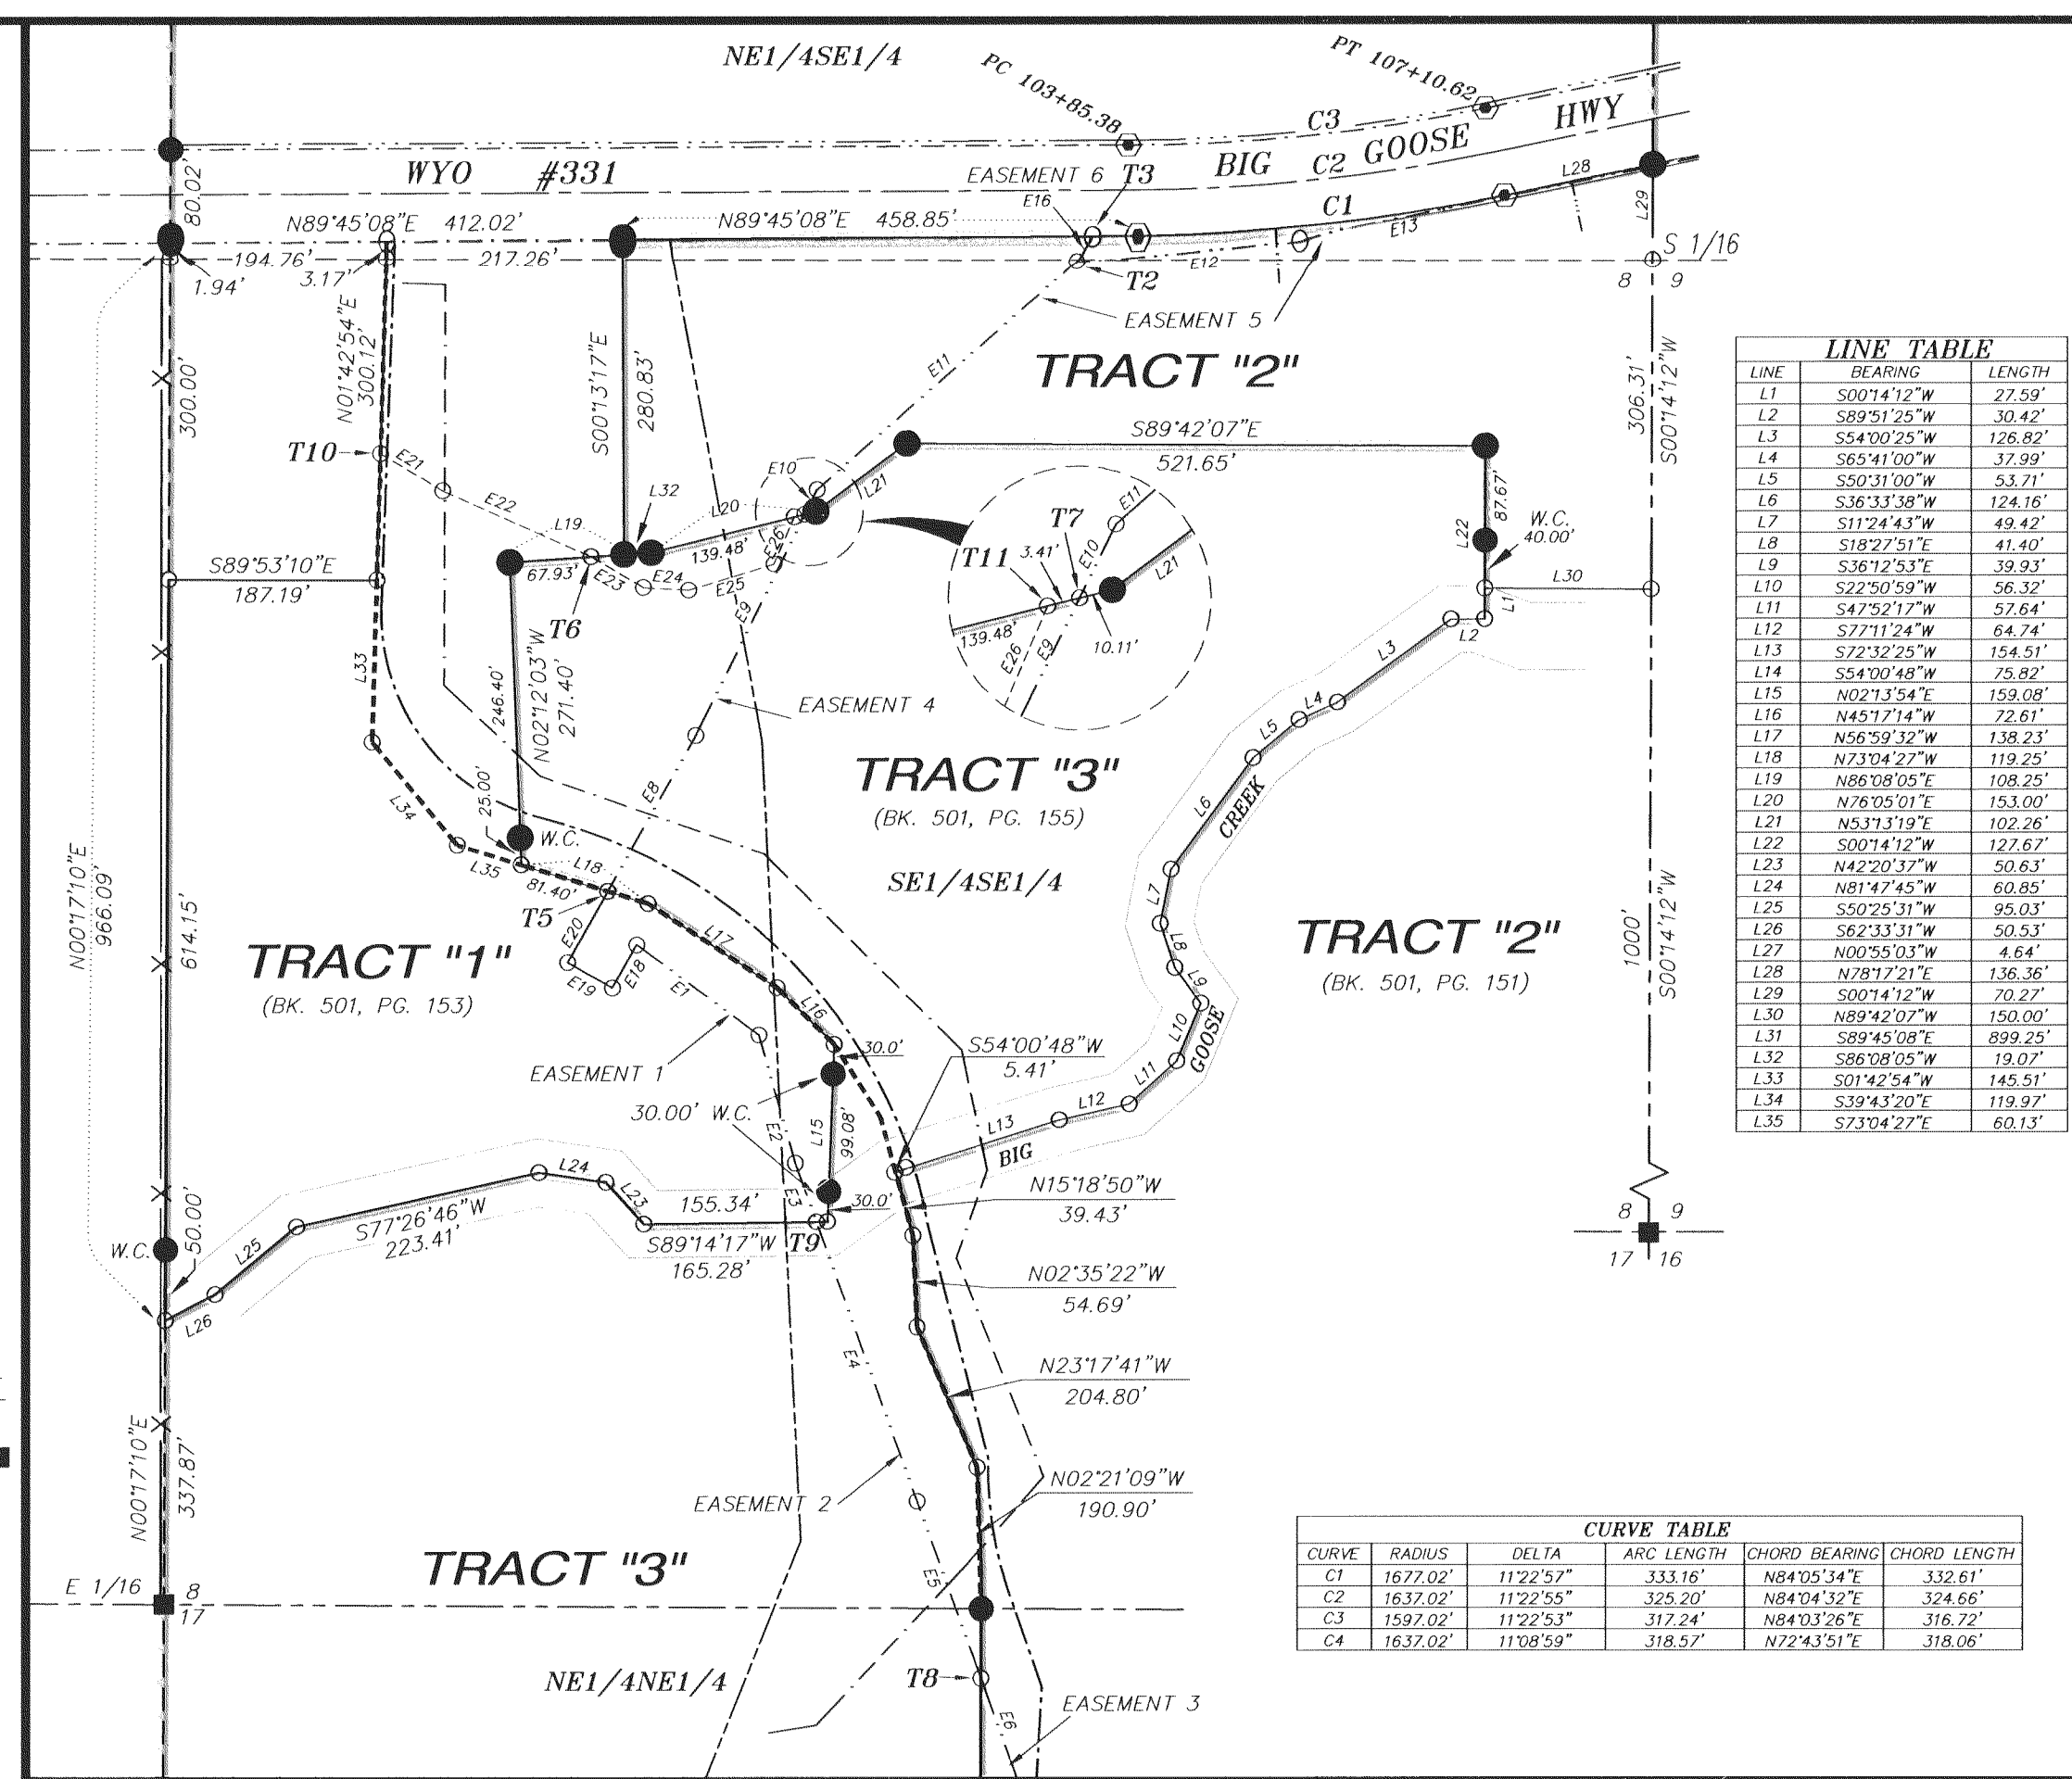


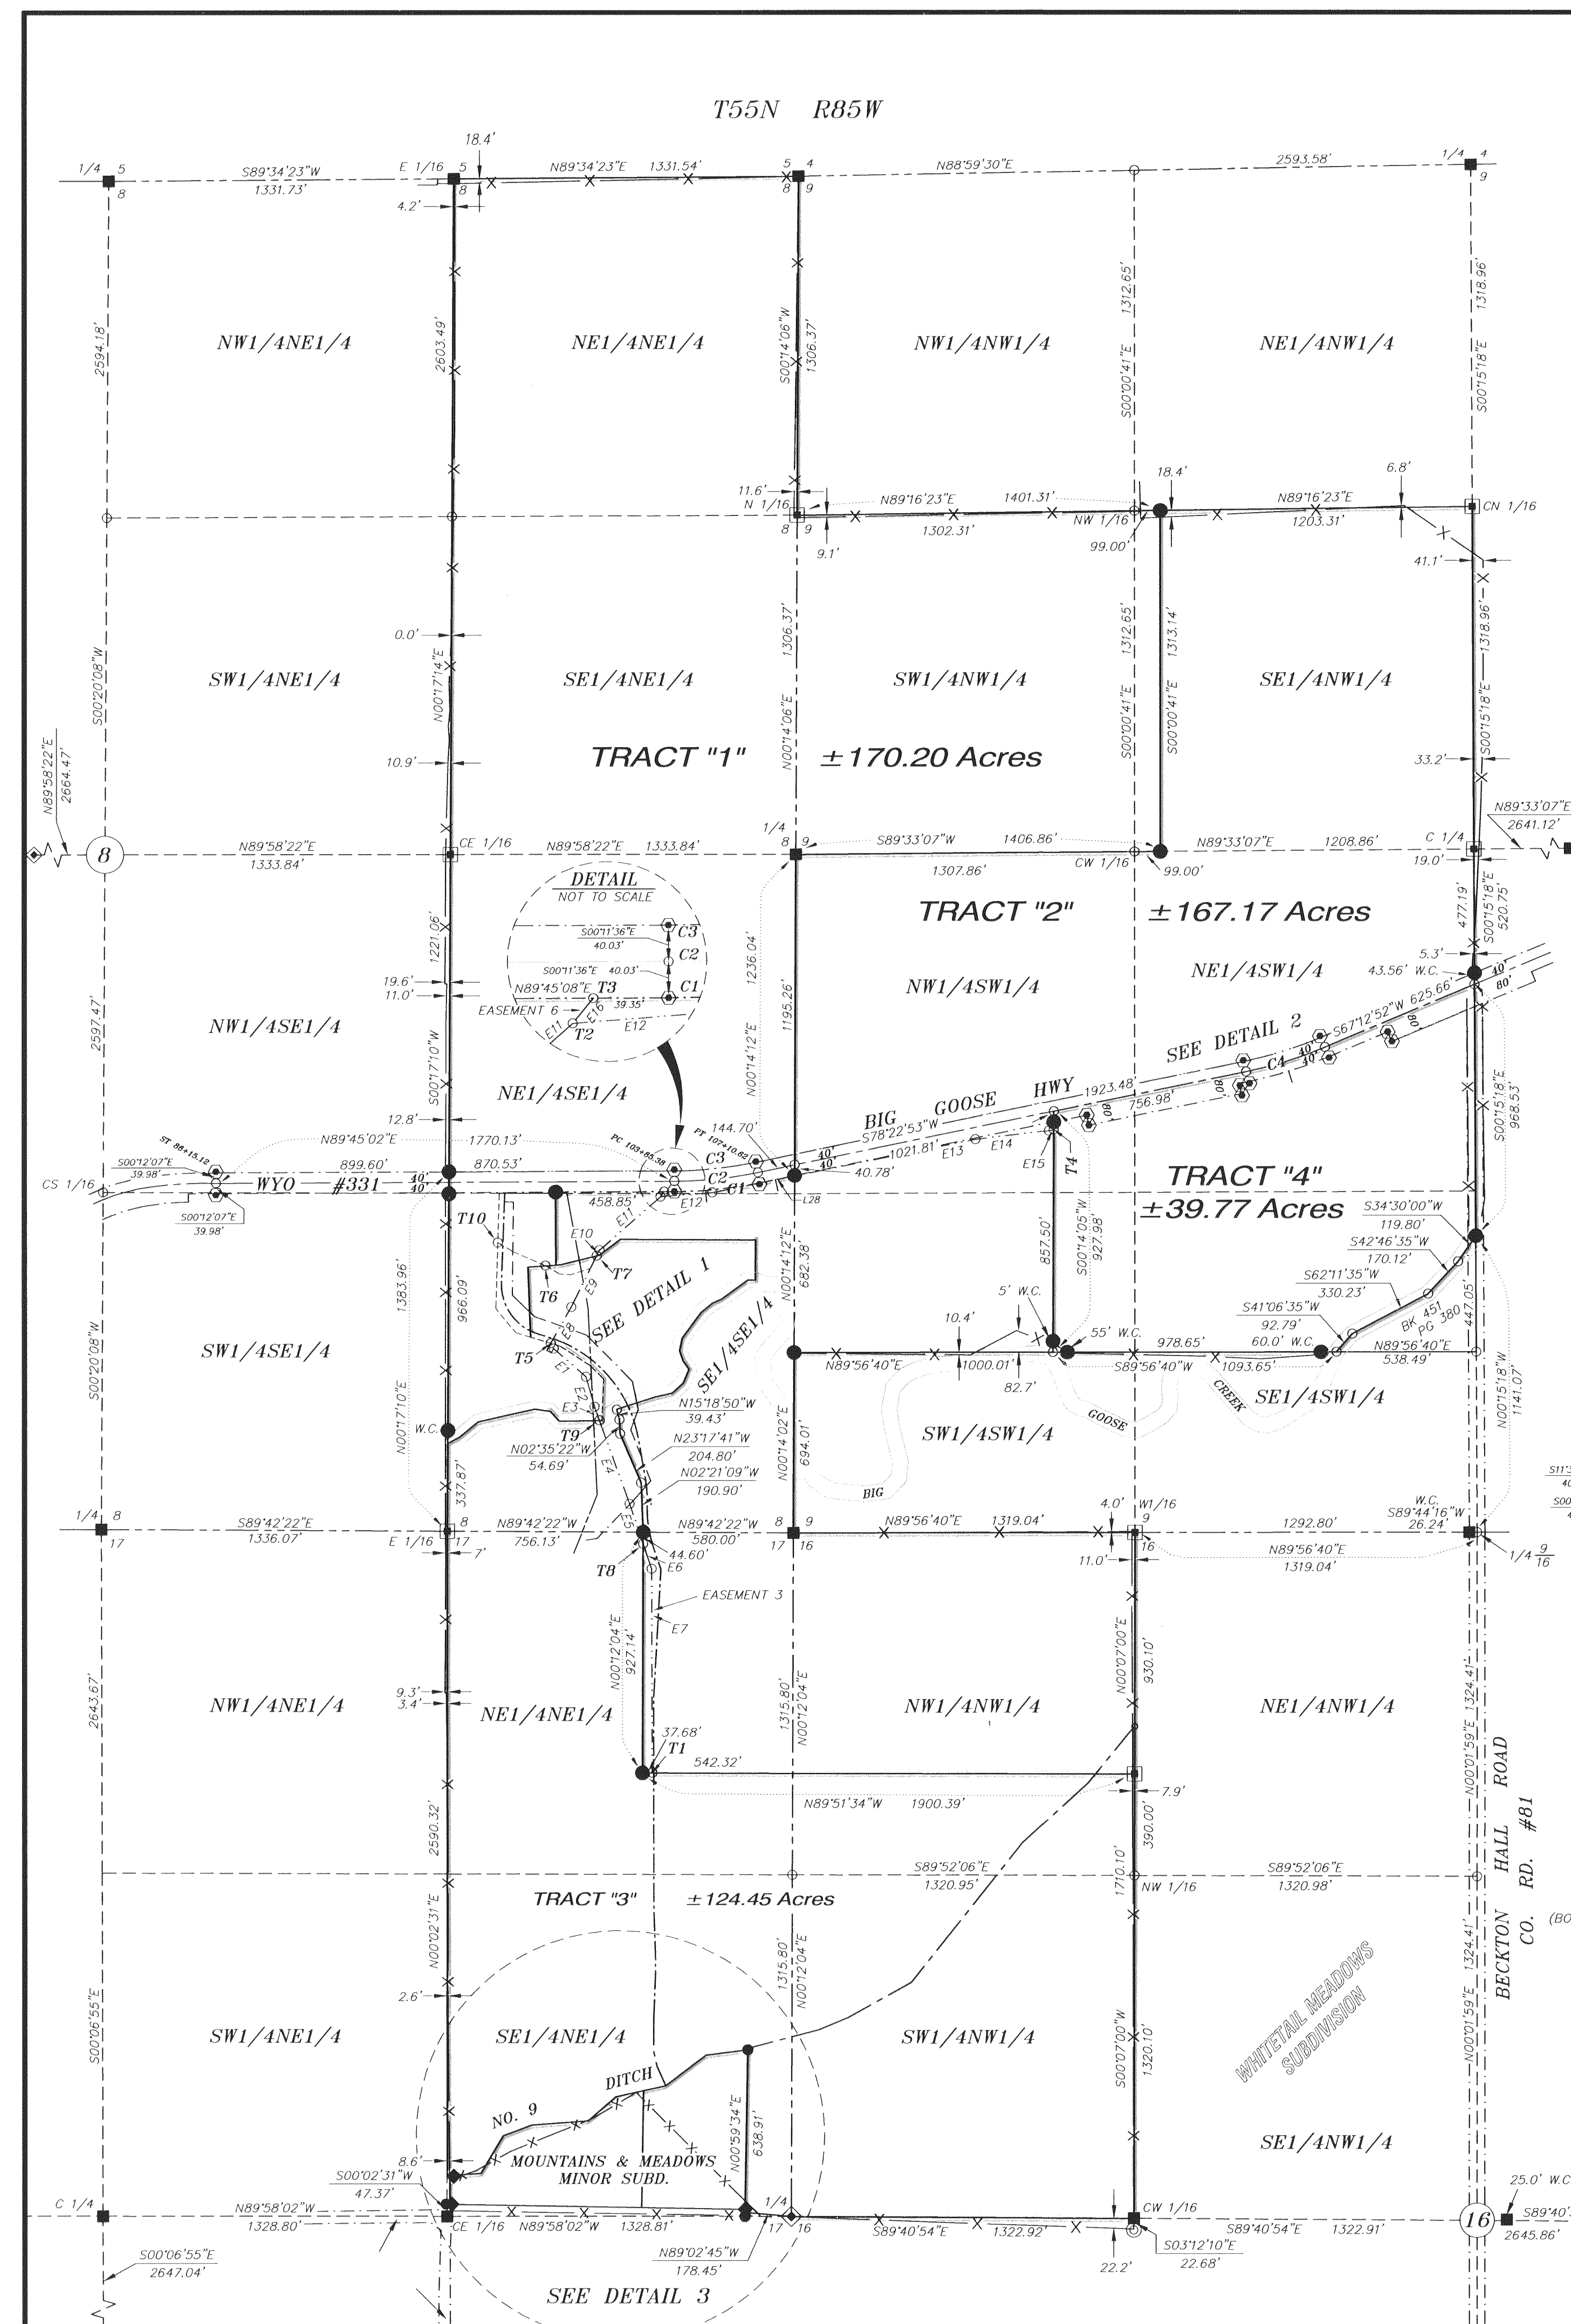

LINE TABLE



LINE	BEARING	LENGTH
L1	S007°42'2"W	27.59'
L2	S89°21'25"W	30.42'
L3	S54°02'25"W	126.82'
L4	S65°41'00"W	37.99'
L5	S50°31'00"W	53.71'
L6	S16°31'50"W	124.16'
L7	S11°24'43"W	49.42'
L8	S18°27'51"E	41.40'
L9	S36°19'51"E	39.93'
L10	S22°50'59"W	56.32'
L11	S47°21'27"W	57.64'
L12	S77°12'47"W	64.74'
L13	S72°32'23"W	154.51'
L14	S34°01'46"W	75.82'
L15	N02°35'54"E	158.08'
L16	N45°17'14"W	72.61'
L17	N56°39'12"W	136.23'
L18	N73°04'22"W	119.25'
L19	N86°08'05"E	108.25'
L20	N76°05'01"E	153.00'
L21	N53°13'19"E	102.26'
L22	S007°42'2"W	127.87'
L23	N42°20'17"W	50.63'
L24	N81°47'45"W	60.80'
L25	S50°25'31"W	95.03'
L26	S62°31'51"W	50.51'
L27	N00°55'03"W	4.64'
L28	N78°12'21"E	136.36'
L29	S007°42'2"W	70.27'
L30	N89°22'07"W	150.00'
L31	S89°45'08"E	89.25'
L32	S86°08'05"E	19.07'
L33	S01°42'54"W	145.51'
L34	S39°42'20"E	119.92'
L35	S73°04'22"E	60.13'

TIE TABLE

FROM THE SE CORNER OF SECTION 8	BEARING	LENGTH
T1	S30°33'08"W	107.13'27"
T2	N21°35'45"W	1392.68'
T3	N20°45'20"W	1405.52'
T4	N32°57'11"E	1850.08'
T5	N53°28'34"W	1162.81'
T6	N42°55'02"W	1405.01'
T7	N35°24'35"W	1309.54'
T8	S85°53'14"W	581.64'
T9	N59°57'22"W	864.81'
T10	N45°34'27"W	1597.19'
T11	N35°32'55"W	1310.80'

EASEMENT LINE TABLE

LINE	BEARING	LENGTH
E1	S49°01'50"E	165.00'
E2	S15°53'04"E	119.72'
E3	S19°54'08"E	55.79'
E4	S19°54'08"E	341.08'
E5	S18°47'19"E	162.55'
E6	S18°47'19"E	101.62'
E7	S00°08'05"E	786.44'
E8	N29°34'10"E	160.41'
E9	N26°21'31"E	221.34'
E10	N26°21'31"E	24.62'
E11	N48°51'21"E	312.40'
E12	N85°27'08"E	200.42'
E13	N78°39'47"E	1037.60'
E14	N83°16'08"E	284.82'
E15	N77°13'19"E	19.43'
E16	N16°47'48"E	24.20'
E17	S29°34'10"W	7.38'
E18	S29°34'10"W	19.22'
E19	S60°25'50"E	20.00'
E20	S29°34'10"E	31.67'
E21	S59°12'10"E	65.73'
E22	S66°30'04"E	138.99'
E23	S59°36'34"E	63.51'
E24	S86°39'53"E	41.28'
E25	N73°07'36"E	81.22'
E26	N23°20'07"E	52.83'

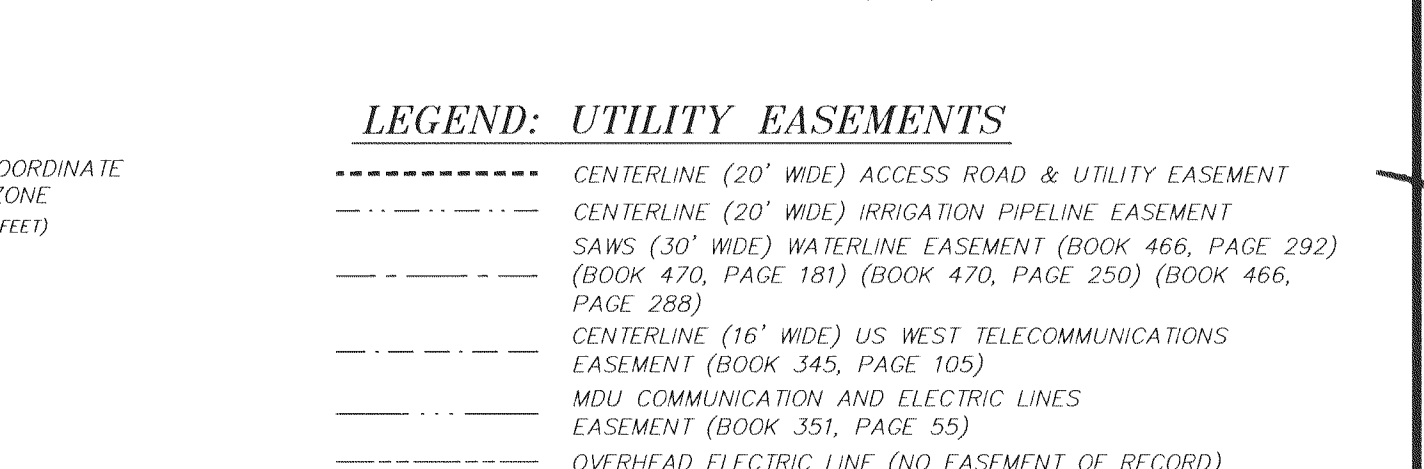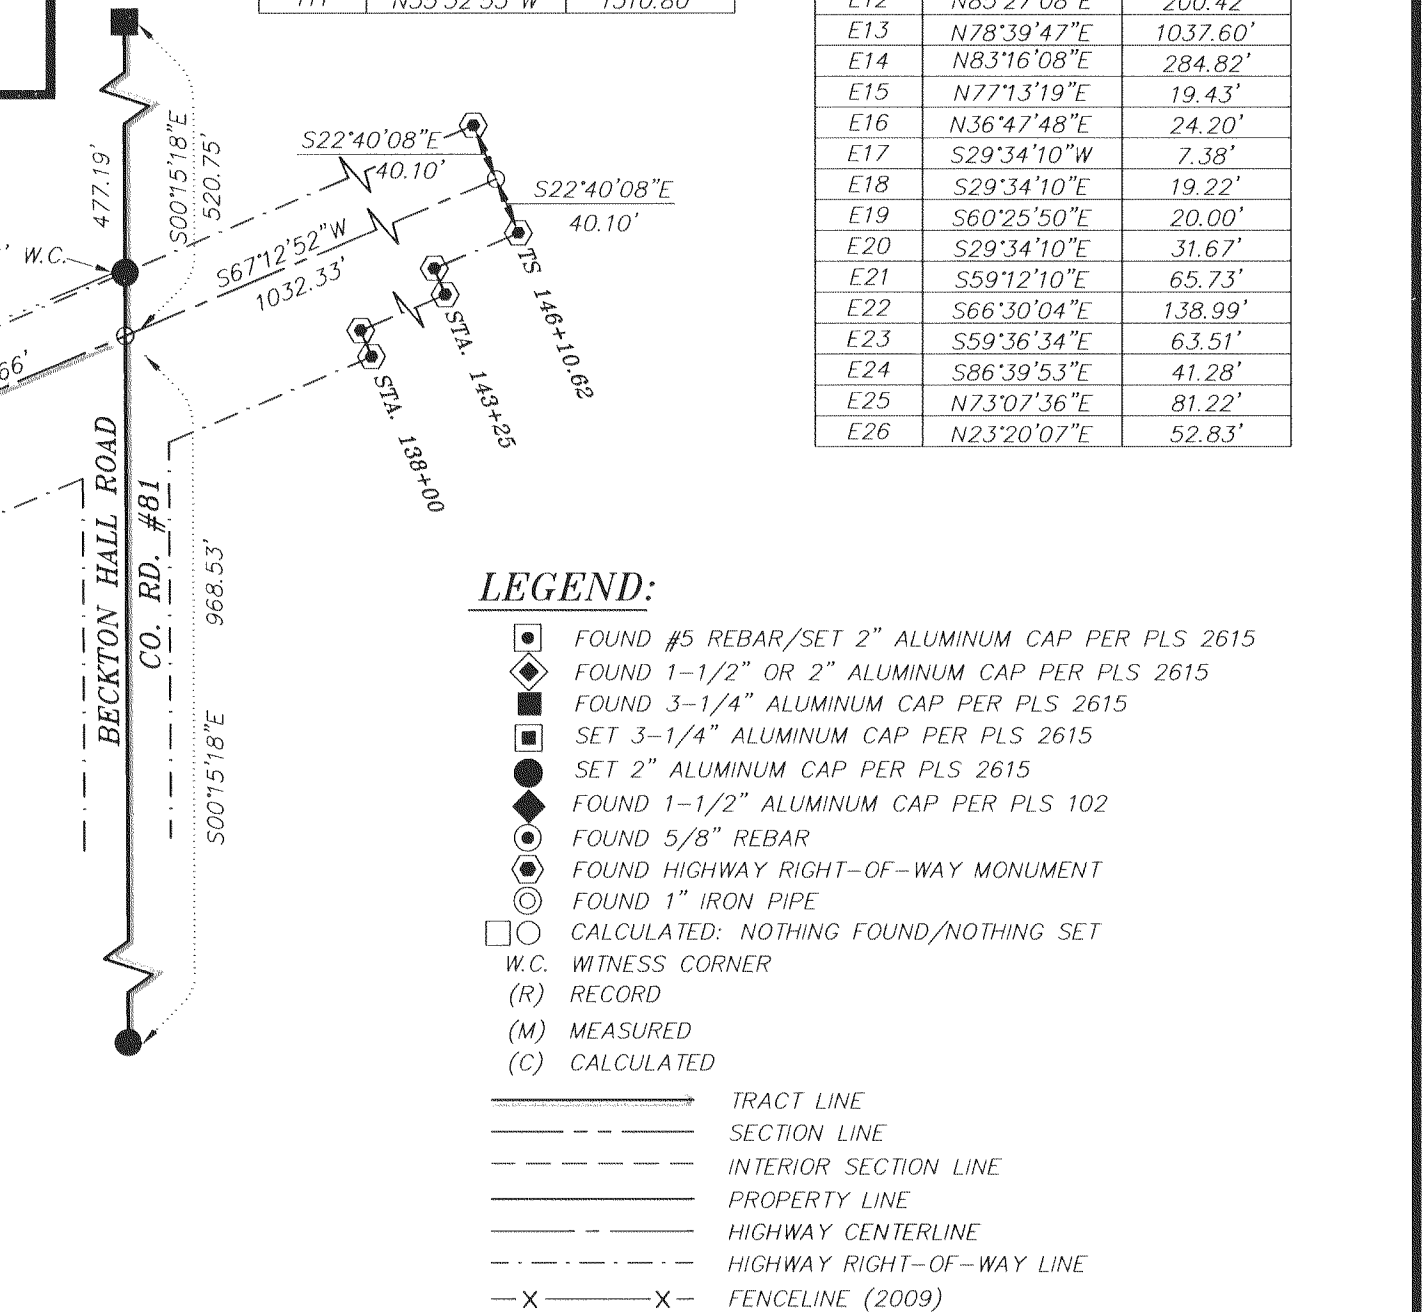

SURVEYOR'S CERTIFICATE

STATE OF WYOMING) ss
COUNTY OF SHERIDAN)

I, RONALD W. PRESTFELDT, A DULY REGISTERED LAND SURVEYOR IN THE STATE OF WYOMING, DO HEREBY STATE THAT THIS PLAT REPRESENTS THE RESULTS OF A SURVEY MADE BY ME OR UNDER MY DIRECT SUPERVISION.

RECORD OF SURVEY

CLIENT: MARY P. NELSON TRUST
902 BIG GOOSE ROAD
SHERIDAN, WY 82801

LOCATION: E1/2E1/2 SECTION 8, W1/2 SECTION 9, W1/2NW1/4 SECTION 16, E1/2NE1/4 SECTION 17, T55N, R85W, 6TH P.M., SHERIDAN COUNTY, WYOMING

Eda Schunk Thompson
COUNTY CLERK

STAMP RECEIVING NUMBER 2011-692958

THIS PLAT WAS FILED FOR RECORD IN THE OFFICE OF THE CLERK AND RECORDER AT 9:57 O'CLOCK A.M., THIS 19 DAY OF DEC., 2011, AND IS DULY RECORDED IN DRAWER A, PLAT NO. 439

FEE \$ 25.00

Eda Schunk Thompson
COUNTY CLERK

STAMP RECEIVING NUMBER 2011-692958

THIS PLAT IS VALID ONLY IF PRINT HAS ORIGINAL SIGNATURE OF SURVEYOR SIGNED AND DATED

DATE: 12/16/2011

WYOMING

RESTFELDT SURVEYING
2340 WETLANDS DR., SUITE 100
PO BOX 3082
SHERIDAN, WY 82801
307-672-7415
FAX 674-5000

JN: 22096
DN: 200296E
TAB: NELSON 2011
PF: T200335
SEPTEMBER 30, 2011
SHEET 1 OF 2