
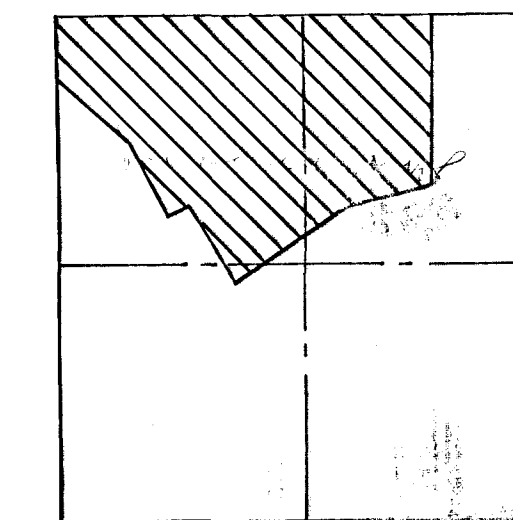


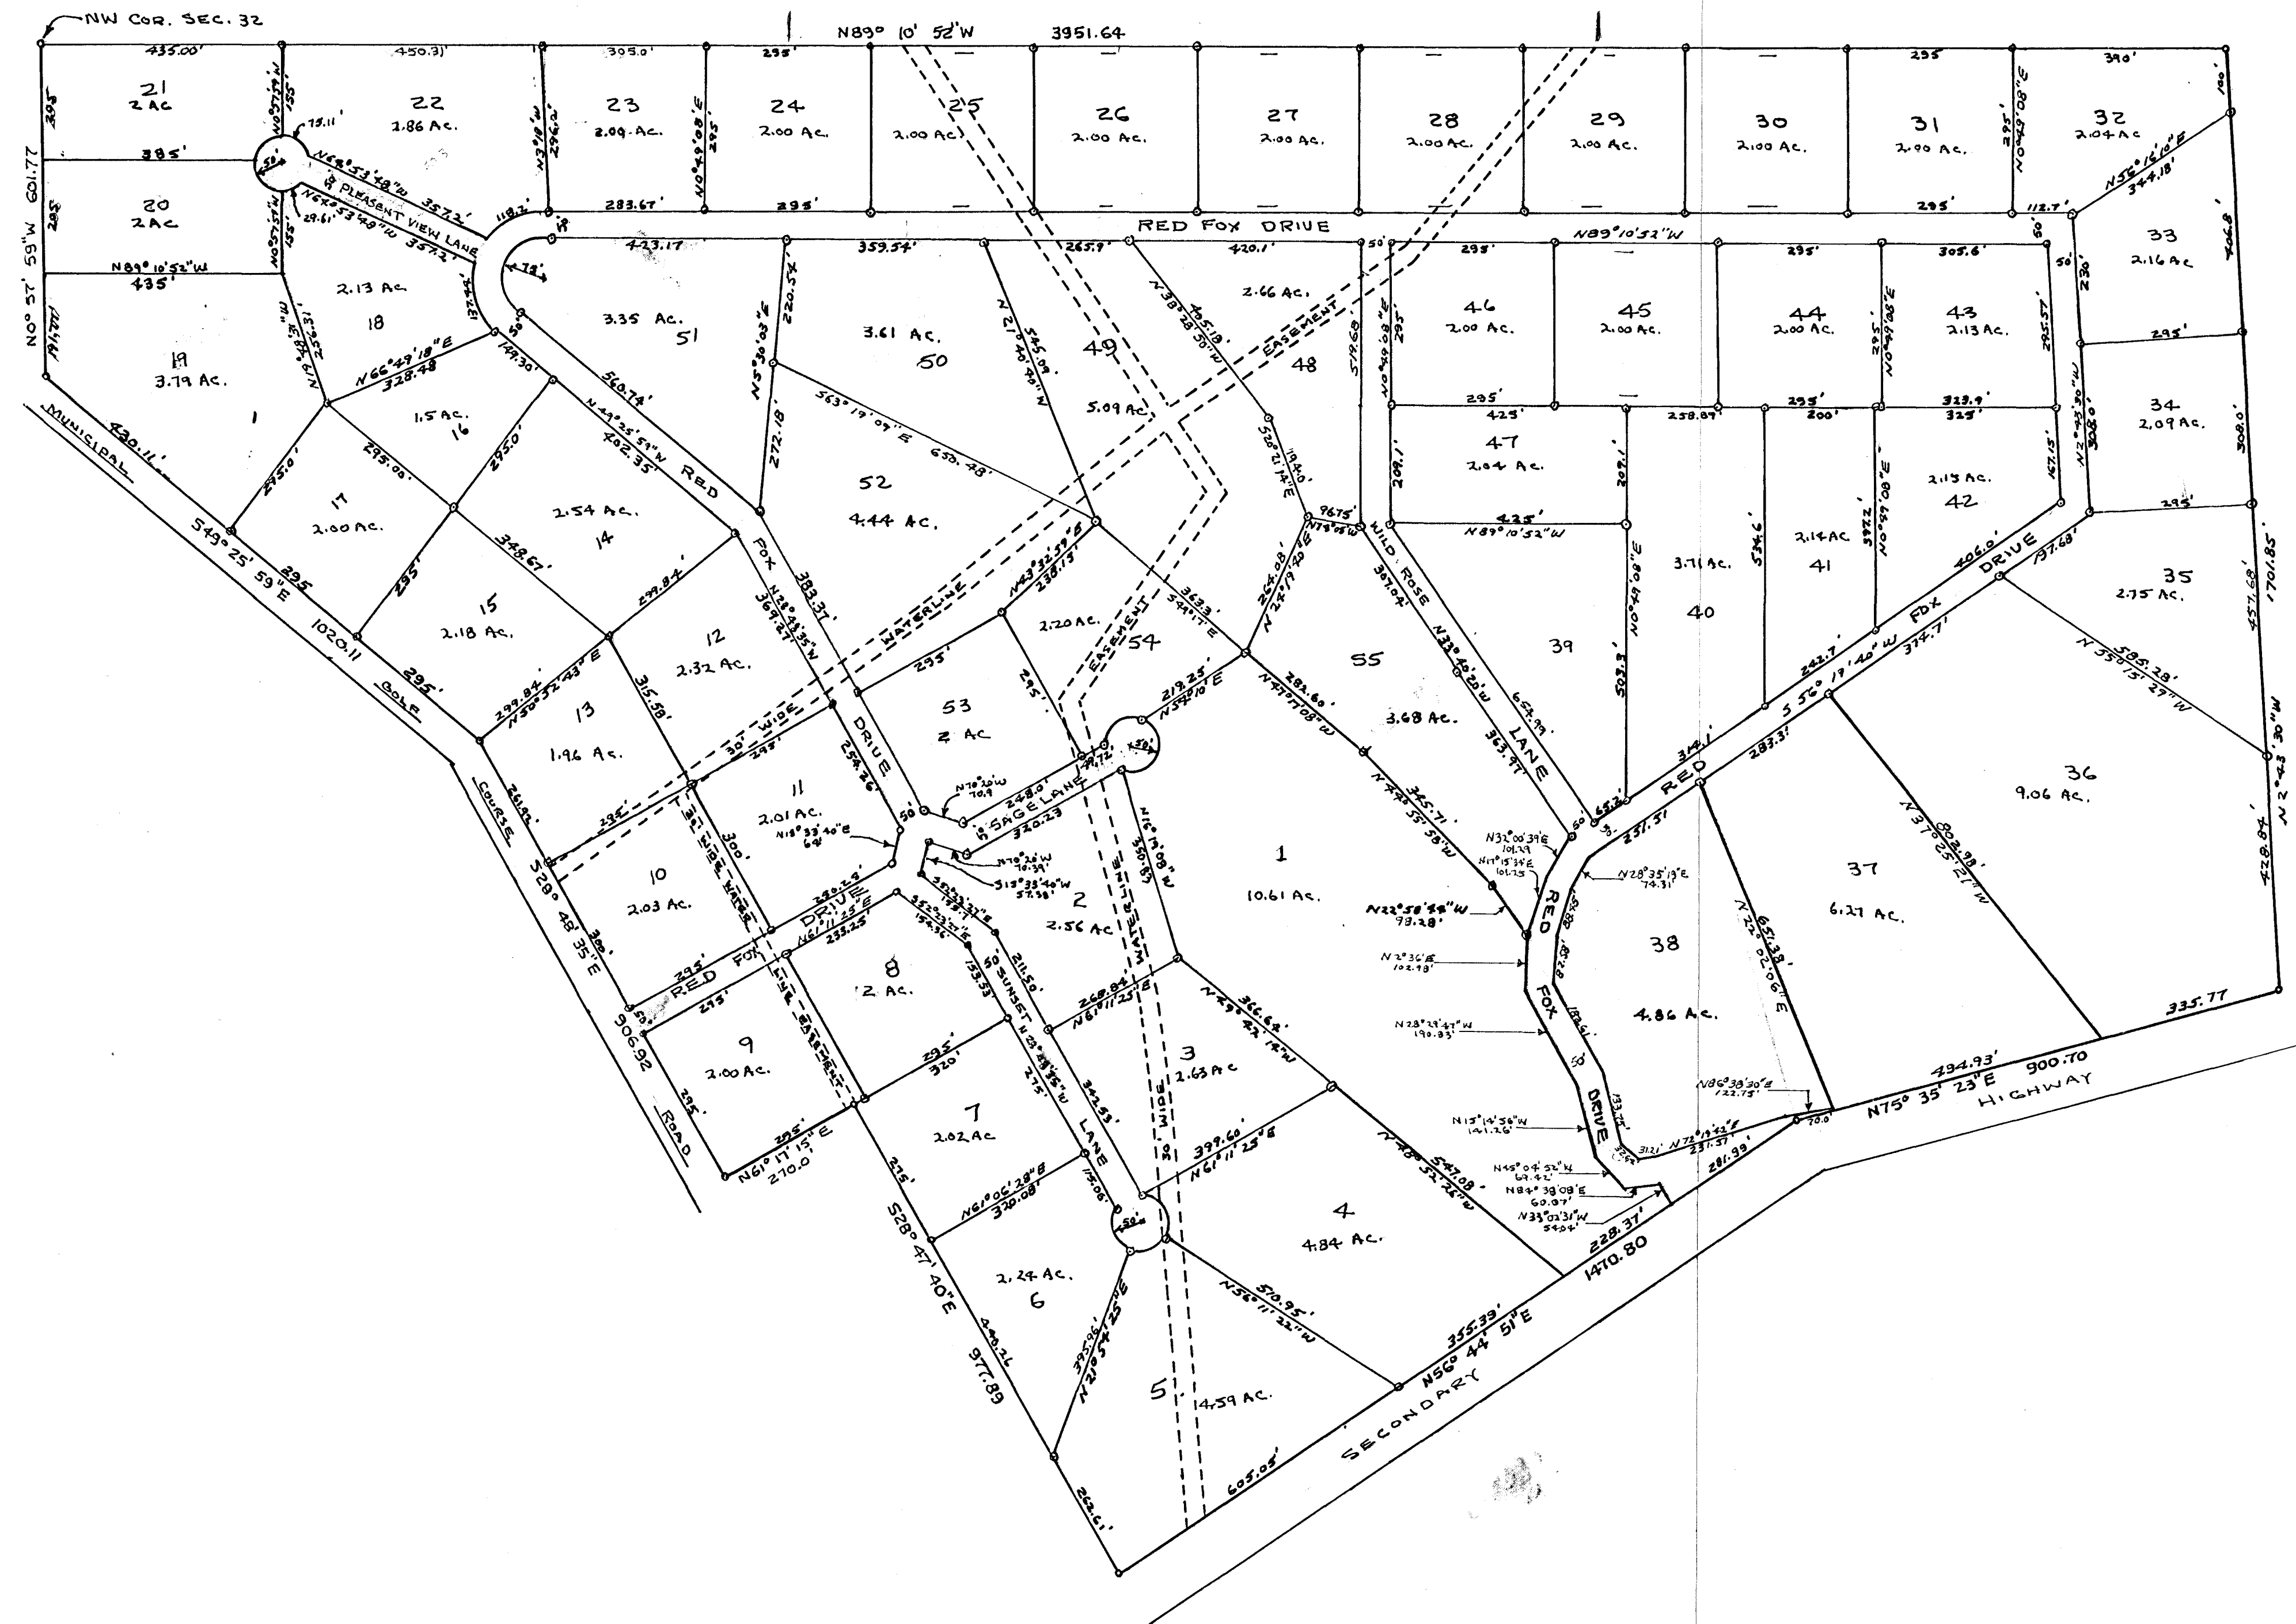

SECTION 32, T56N, R84W OF THE
6TH PM, SHERIDAN COUNTY, WYO.

LOCATION MAP
SCALE: 1" = 2000'


CERTIFICATE OF DEDICATION

STATE OF WYOMING } S.S.
COUNTY OF SHERIDAN }
THE UNDERSIGNED, R.A. "DICK" MADER & ENA F. MADER, HEREBY
CERTIFY THAT THEY ARE THE PRESENT, SOLE OWNERS OF THE LANDS
FORTH ON THIS PLAT AS THE DON ENA ESTATES SUBDIVISION,
SAID LAND BEING SITUATED IN THE N1/2 AND SW1/4, SECTION 32,
TOWNSHIP 56 NORTH, RANGE 84 WEST OF THE 6TH PRINCIPAL MERIDIAN,
SHERIDAN COUNTY, WYOMING; SUBJECT TO ALL EASEMENTS, RESERVATIONS,
AND RIGHTS-OF-WAY OF RECORDS UPON WHICH TRACT JUST DESCRIBED.
SAID DON ENA ESTATES SUBDIVISION IS LOCATED AS SHOWN BY
THE PLAT AND SURVEYOR'S CERTIFICATE. SAID OWNER HAS CAUSED
SAID LANDS TO BE SURVEYED AND PLATTED AS DON ENA
ESTATES SUBDIVISION, AND THE ROADS SHOWN THEREON
ARE HEREBY DEDICATED FOR THE USE OF THE OWNERS OF SAID TRACT.
WE ACKNOWLEDGE THAT THIS PLAT IS MADE AND FILED WITH OUR
CONSENT AND IS IN ACCORD WITH THE DESIRES OF SAID OWNERS.
HEREBY RELEASING AND WAIVING ALL HOMEOWNER'S RIGHTS.
BY R.A. Dick Mader BY Ena F. Mader

SUBSCRIBED IN MY PRESENCE AND SWORN TO BEFORE ME
THIS 16TH DAY OF NOVEMBER, 1973, BY R.A. "DICK" MADER
AND ENA F. MADER

H.J. Hadley
NOTARY PUBLIC

MY COMMISSION EXPIRES ON
JANUARY 24, 1977

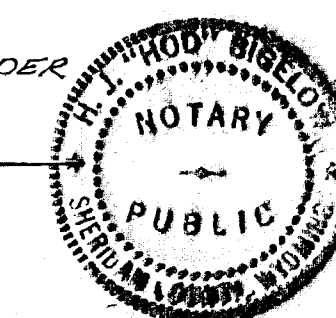

CERTIFICATE OF SURVEYOR


STATE OF WYOMING } S.S.
COUNTY OF SHERIDAN }
I, WALTER J. PILCH, OF SHERIDAN, WYOMING, HEREBY CERTIFY
THAT THIS PLAT WAS MADE FROM NOTES TAKEN DURING AN ACTUAL
SURVEY MADE UNDER MY SUPERVISION DURING AUGUST, 1973, AND
THAT THIS MAP CORRECTLY REPRESENTS ALL OF THE DATA SHOWN
THEREON.

ALL BOUNDARY AND LOT CORNERS ARE MONUMENTED WITH IRON
REBARS SET IN THE GROUND.

REGISTRATION NO. 537 Walter J. Pilch
PROFESSIONAL ENGINEER & SURVEYOR

SUBSCRIBED IN MY PRESENCE AND SWORN TO BEFORE ME
THIS 16TH DAY OF NOVEMBER, 1973, BY R.A. "DICK" MADER
AND ENA F. MADER
MY COMMISSION EXPIRES ON
JANUARY 24, 1977

H.J. Hadley
NOTARY PUBLIC

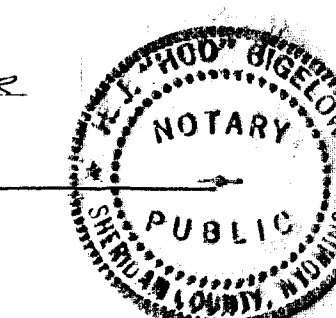

CERTIFICATE OF APPROVAL

THE UNDERSIGNED BOARD OF COUNTY COMMISSIONERS OF
SHERIDAN COUNTY, WYOMING, HEREBY APPROVE THE
FORGOING PLAT AND STATEMENT OF DEDICATION
OF

BOARD OF COUNTY COMMISSIONERS
SHERIDAN COUNTY, WYOMING

ATTEST: Margaret Lewis BY Kenneth Hawkins
COUNTY CLERK CHAIRMAN

DATE 1-3-74 DATE 1-3-74

LEGAL DESCRIPTION

BEGINNING AT THE NW CORNER OF SECTION 32, T56N R84W OF THE 6TH PM., THENCE
S0° 57' 59"E, A DISTANCE OF 601.77 FEET TO THE INTERSECTION OF THE WEST LINE OF SECTION
32 AND THE NE. RIGHT-OF-WAY OF THE MUNICIPAL GOLF COURSE ROAD, THENCE ALONG THE N.E.
RIGHT OF WAY LINE S49° 25' 59"E, A DISTANCE OF 1020.11 FEET TO A POINT, THEN ALONG SAID
RIGHT OF WAY LINE ON A BEARING OF 528° 48' 35"E, A DISTANCE OF 906.32 FEET; THENCE
N61° 11' 15"E, 210.0 FEET; THENCE S28° 41' 40"E, 977.89 FEET TO THE NORTH
R.O.W. LINE OF THE STATE SECONDARY HIGHWAY; THENCE ALONG THE NORTHERLY
R.O.W. OF SAID HIGHWAY N56° 44' 51"E, 1470.80 FEET; THENCE N75° 35' 23"E, 900.70
FEET; THENCE LEAVING SAID HIGHWAY BOUNDARY N2° 43' 30"W, 1701.85 FEET TO THE
NORTH LINE OF SAID SECTION 32; THENCE N89° 10' 52"W, 3951.64' TO THE POINT OF
BEGINNING. SAID TRACT CONTAINING 170.18 ACRES.

STATE OF WYOMING }
COUNTY OF SHERIDAN }
THIS INSTRUMENT WAS FILED FOR RECORD AT 3:30 O'CLOCK
ON THE 5th DAY OF April, A.D. 1974 AND DULY RECORDED IN
BOOK 1 OF PLATS ON PAGE 122.

NO. 642334 FEE \$25.00

Margaret Lewis
COUNTY CLERK
DEPUTY

PLAT
OF
DON ENA ESTATES

SHERIDAN COUNTY, WYOMING

SCALE 1" = 200'