


MAP OF THE GRAND VIEW ADDITION TO THE CITY OF SHERIDAN WYOMING

SCALE 1 INCH = 100 FEET

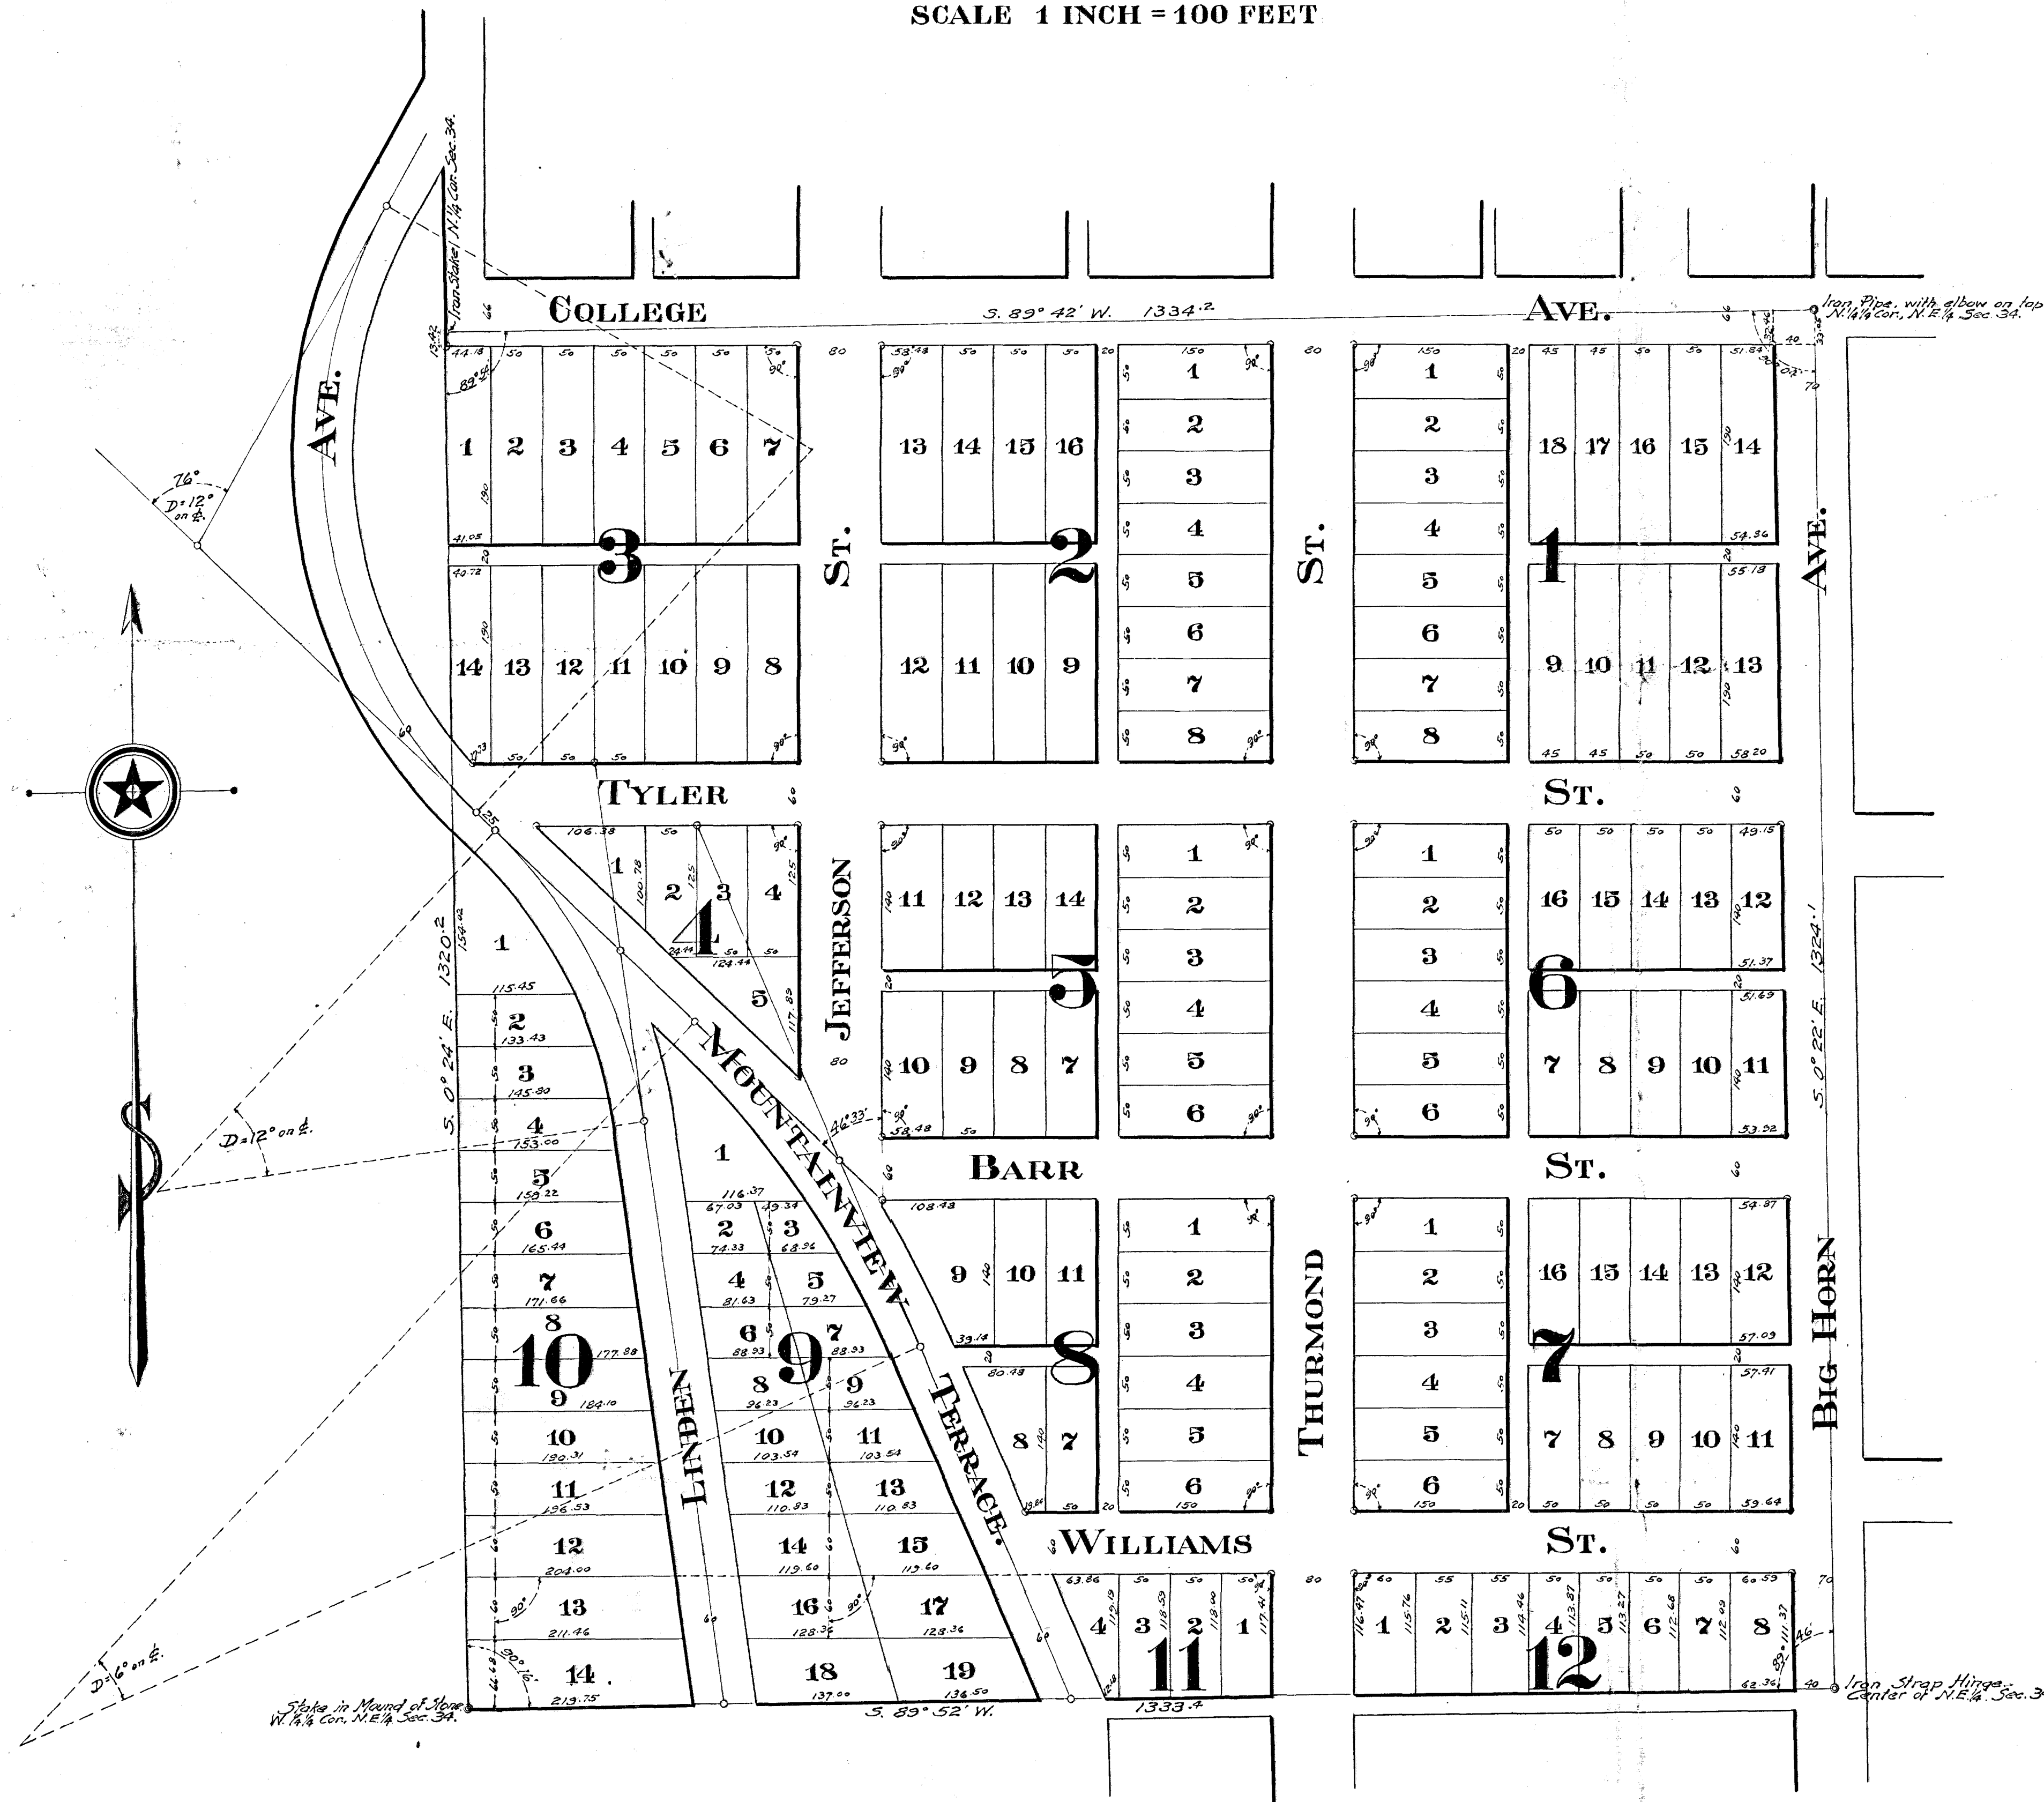

Points indicated thus: o are marked by 1/8 inch gal. iron pipe, 18 inches long.
All other corners are marked by 2"x2" pine stakes, 14" long, with tack in top.
Distances are given in feet and decimals thereof.
Courses are referred to the true meridian.

Survey and Map made by B. L. Clarke, Civil Engineer, Sheridan, Wyo.

SURVEYOR'S CERTIFICATE.

State of Wyoming } ss.
County of Sheridan }

This is to certify that I am a practical and competent Surveyor and Civil Engineer, professionally qualified to prosecute the work in question; and that in the month of April, 1909, A.D., I designed, surveyed and plotted the subdivision of the Northwest Quarter of the Northeast Quarter of Section Thirty-four, Township Fifty-six North, Range Eighty-four, West of the Sixth Principal Meridian, as the Grand View Addition to the City of Sheridan, Sheridan County, Wyoming; in accordance with the desire of the owner and proprietor of said land; and that the accompanying plat is a true delineation of said design and survey, truly and accurately drawn to a scale of One Hundred Feet to One Inch.

Witness my hand this 24th day of April, A.D. 1909.

B. L. Clarke
State License No. 151.

State of Wyoming } ss.
County of Sheridan }

I, B. V. Davis, a Notary public in and for said County and State, do hereby certify that E. L. Clarke, personally known to me to be the same person whose name is subscribed to the foregoing certificate, appeared before me this day and signed the above certificate in my presence, and swore thereto before me, this 24th day of April, A.D. 1909.

Witness my hand and Notarial Seal.

B. V. Davis

My Commission Expires
Mar 17-1913.

CERTIFICATE OF DEDICATION.

State of Wyoming } ss.
County of Sheridan }

This is to certify that the GRAND VIEW ADDITION COMPANY, a Corporation duly organized and existing under the laws of the State of Wyoming, and authorized to transact business in the State of Wyoming, is the present owner and proprietor of the Northwest Quarter of the Northeast Quarter of Section Thirty-four, Township Fifty-six North, Range Eighty-four, West of the Sixth Principal Meridian; and that the said owner and proprietor has caused said land to be surveyed and plotted as the GRAND VIEW ADDITION to the City of Sheridan, Sheridan Co., Wyoming, as shown by the foregoing plat and surveyor's certificate; and that the manner of subdivision of the said land as shown by said plat, is made with the full and free consent, and in accordance with the desire, of the aforesaid owner and proprietors; and that the streets and alleys as indicated on said plat, are hereby given over and forever dedicated to the public use.

In testimony whereof, the GRAND VIEW ADDITION COMPANY has caused this instrument to be signed by the President, countersigned by the Secretary, and the Corporate Seal of the Company to be hereunto attested, this 6th day of May, A.D. 1909.

Charles L. Williams
President
E. L. Clarke
Secretary

State of Wyoming } ss.
County of Sheridan }

I, J. H. Loney, a notary public in and for said County and State, do hereby certify that *E. L. Clarke*, President of the Grand View Addition Co., and *B. V. Davis*, Secretary of the Grand View Addition Co., personally known to me to be the President and Secretary of said Company, and to be the same persons whose names appear subscribed to the foregoing instrument as President and Secretary of said Company, appeared before me this day in person and acknowledged that they signed, sealed and delivered the said instrument of writing as their free and voluntary act, and acknowledged the execution thereof to be the free and voluntary act and deed of said Company, for the uses and purposes therein set forth.

Witness my hand and Notarial Seal
this 6th day of May, A.D. 1909.
John H. Loney

My Commission Expires June 27/11

Received and Filed in the County Records
this day of May, A.D. 1909.