

NOTE: THIS CORRECTED PLAT OF KNODE RANCH SUBDIVISION IS FILED FOR THE PURPOSE OF CORRECTING THE FOLLOWING ERRORS, CONTAINED WITHIN THE PREVIOUSLY FILED AND VACATED PLAT.

THE FOLLOWING DISTANCES ALONG THE EASTERN BOUNDARY HAVE BEEN CORRECTED:


FROM 172.00 TO 220.62
150.00 TO 149.82
252.00 TO 259.63
531.00 TO 589.56

ALONG THE SOUTHERLY AND EASTERLY BOUNDARY OF KNODE RANCH 2nd ADDITION;


659.00 TO 654.63

ALONG THE SOUTHERLY AND EASTERLY BOUNDARY OF KNODE RANCH 1st ADDITION;

262.00 TO 554.12
60.00 TO 84.85

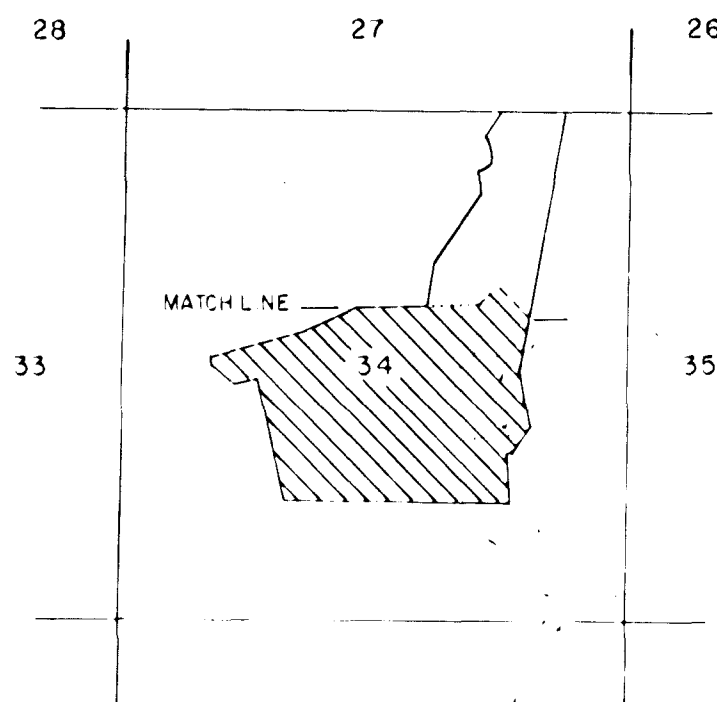

VICINITY MAP
SCALE 1"=2000

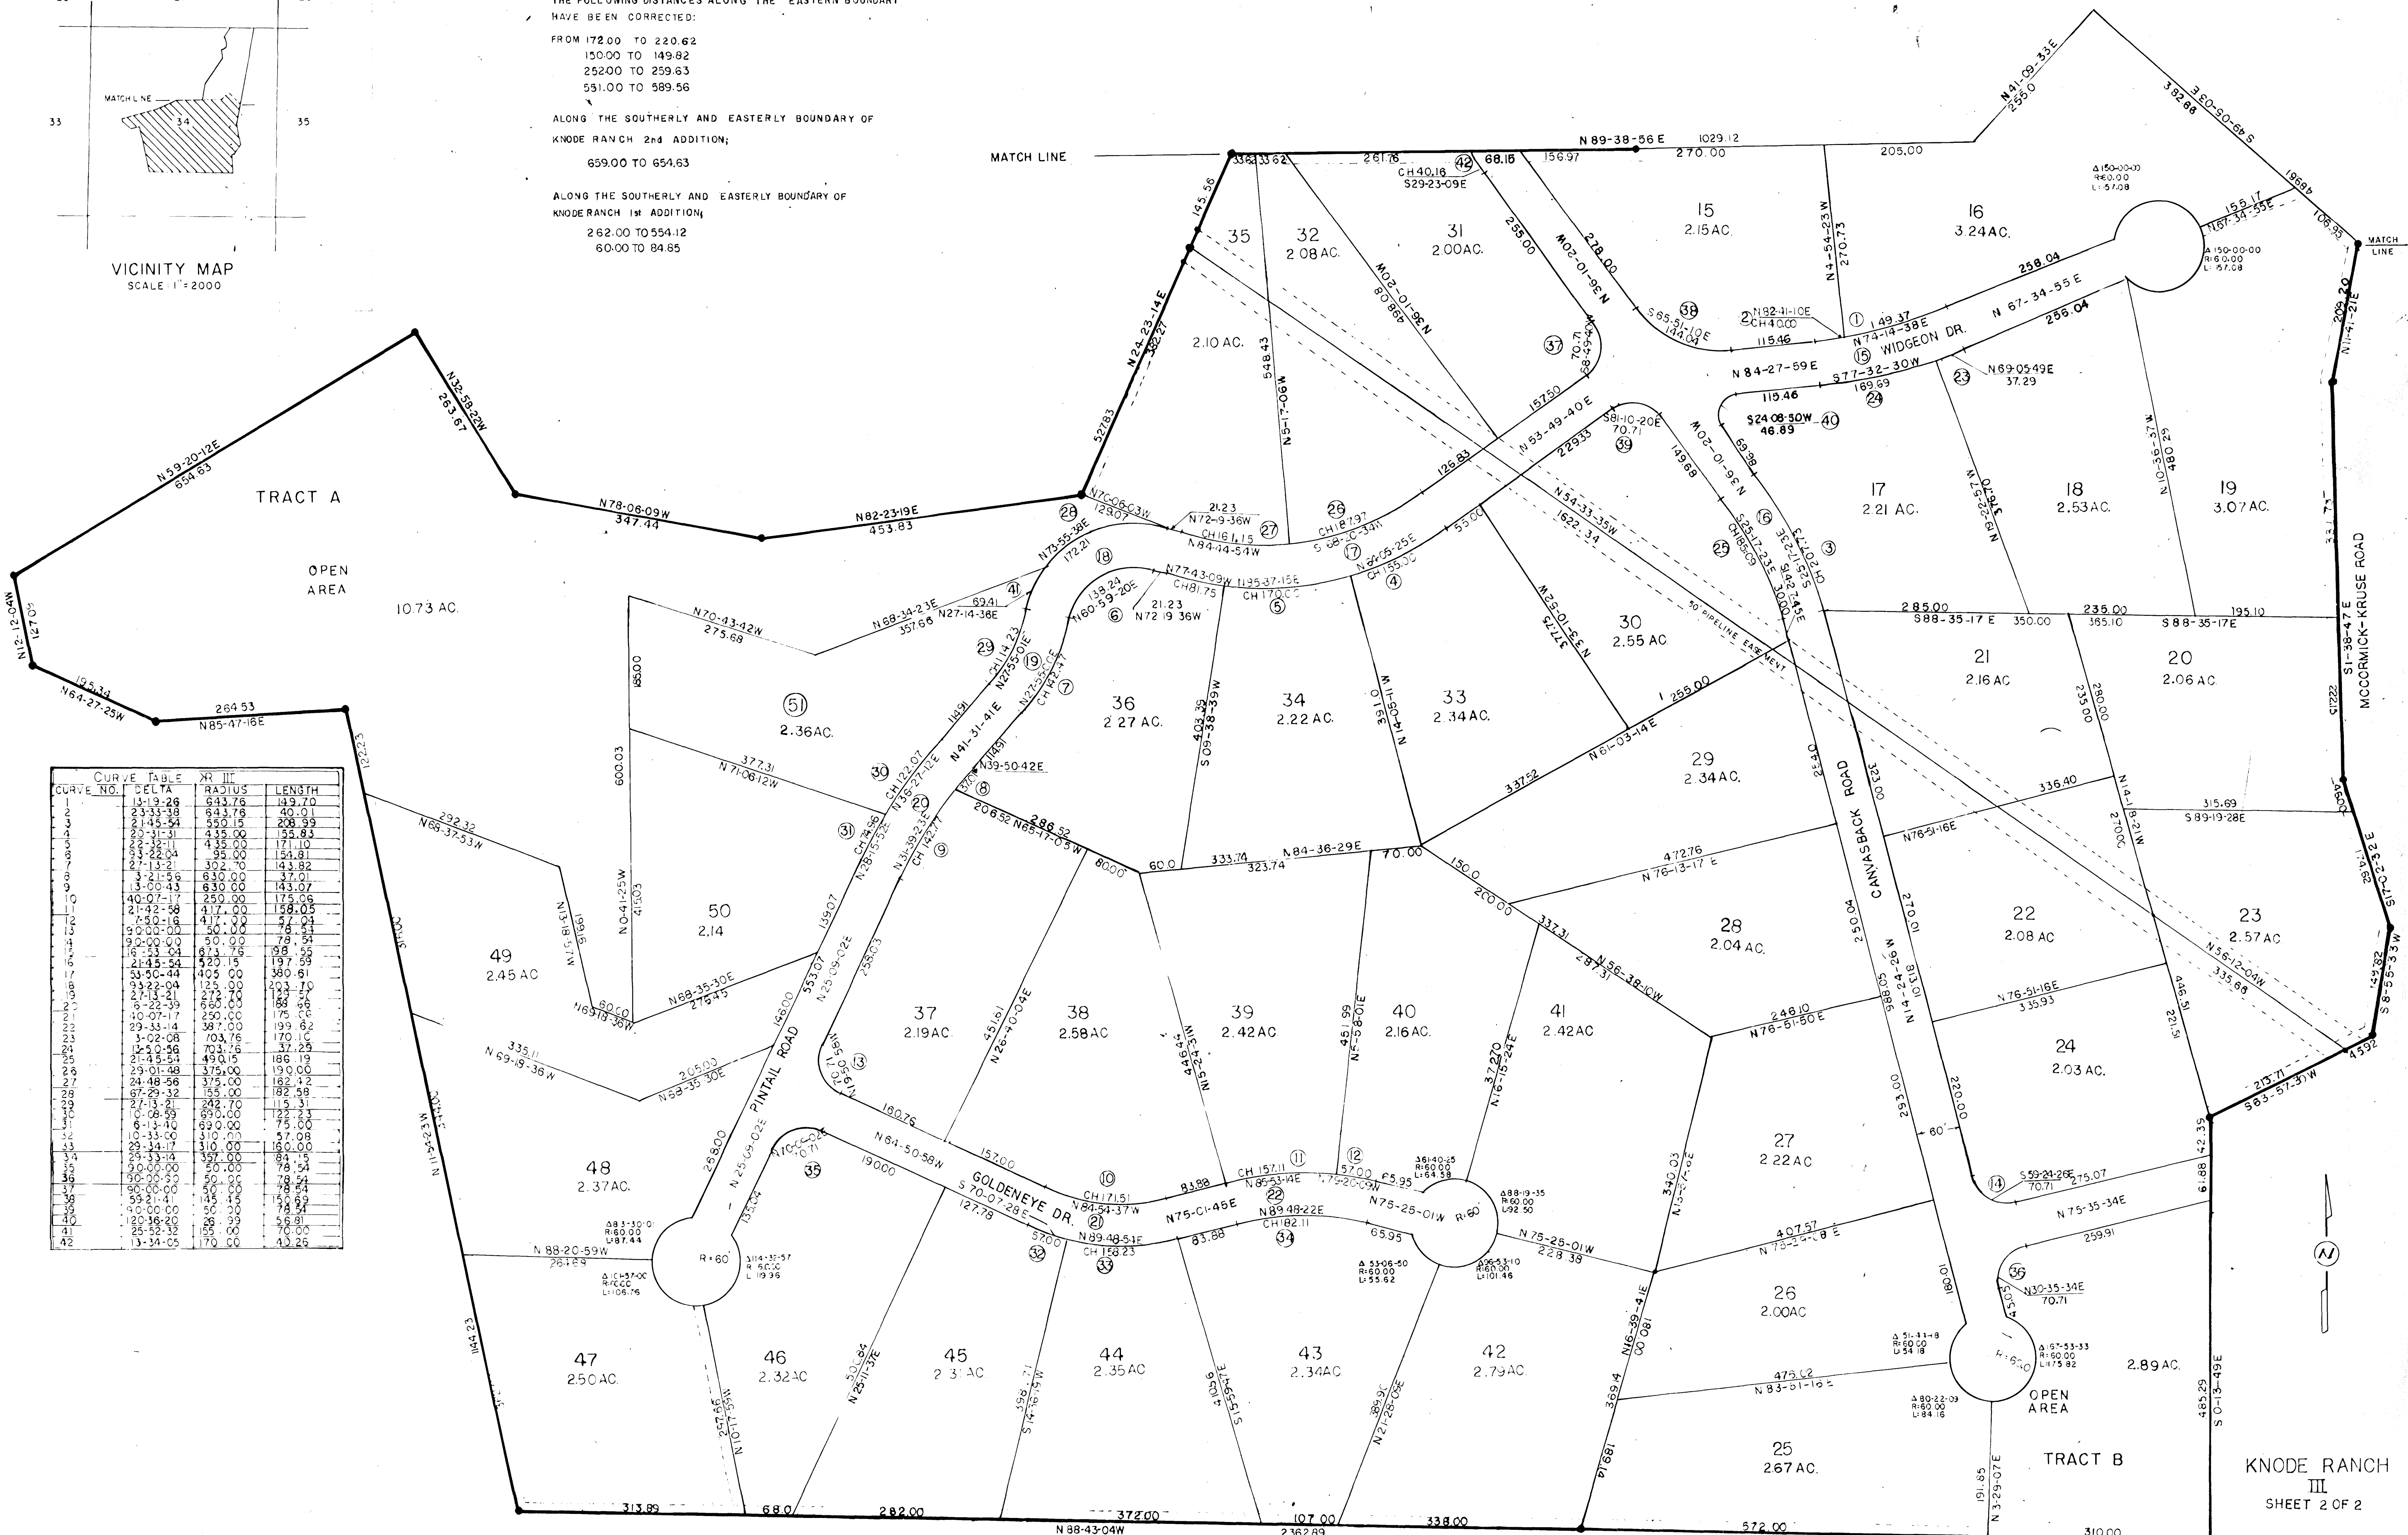

CURVE NO.	DELTA	RADIUS	LENGTH
1	13-19-26	643.76	149.70
2	23-33-58	643.76	40.01
3	21-45-54	559.15	208.99
4	20-31-31	435.00	155.83
5	22-19-11	435.00	171.10
6	33-22-04	395.00	154.81
7	3-21-55	302.70	43.82
8	3-21-55	630.00	37.01
9	3-00-43	630.00	143.07
10	40-07-17	250.00	175.06
11	21-42-58	417.00	158.03
12	7-50-16	417.00	57.04
13	90-00-00	50.00	78.54
14	90-00-00	50.00	78.54
15	16-53-04	813.79	198.55
16	21-45-54	420.15	197.59
17	53-50-44	405.00	380.61
18	33-22-04	125.00	203.70
19	27-13-21	272.00	151.55
20	5-22-39	650.00	188.86
21	10-07-17	250.00	175.06
22	29-33-14	387.00	199.62
23	3-02-08	703.76	170.10
24	12-50-56	703.76	37.29
25	21-45-54	490.15	186.19
26	29-01-48	375.00	190.00
27	24-48-56	375.00	162.42
28	67-29-32	155.00	182.58
29	27-13-21	242.70	151.31
30	10-08-59	690.00	122.23
31	6-13-40	690.00	75.00
32	10-33-00	310.00	57.08
33	29-34-17	310.00	180.00
34	29-34-17	310.00	89.15
35	50-00-00	50.00	78.54
36	50-00-00	50.00	78.54
37	59-21-4	145.15	136.69
38	90-00-00	50.00	78.54
39	120-36-20	155.99	26.81
40	25-52-32	155.00	70.00
41	13-34-05	170.00	42.25