


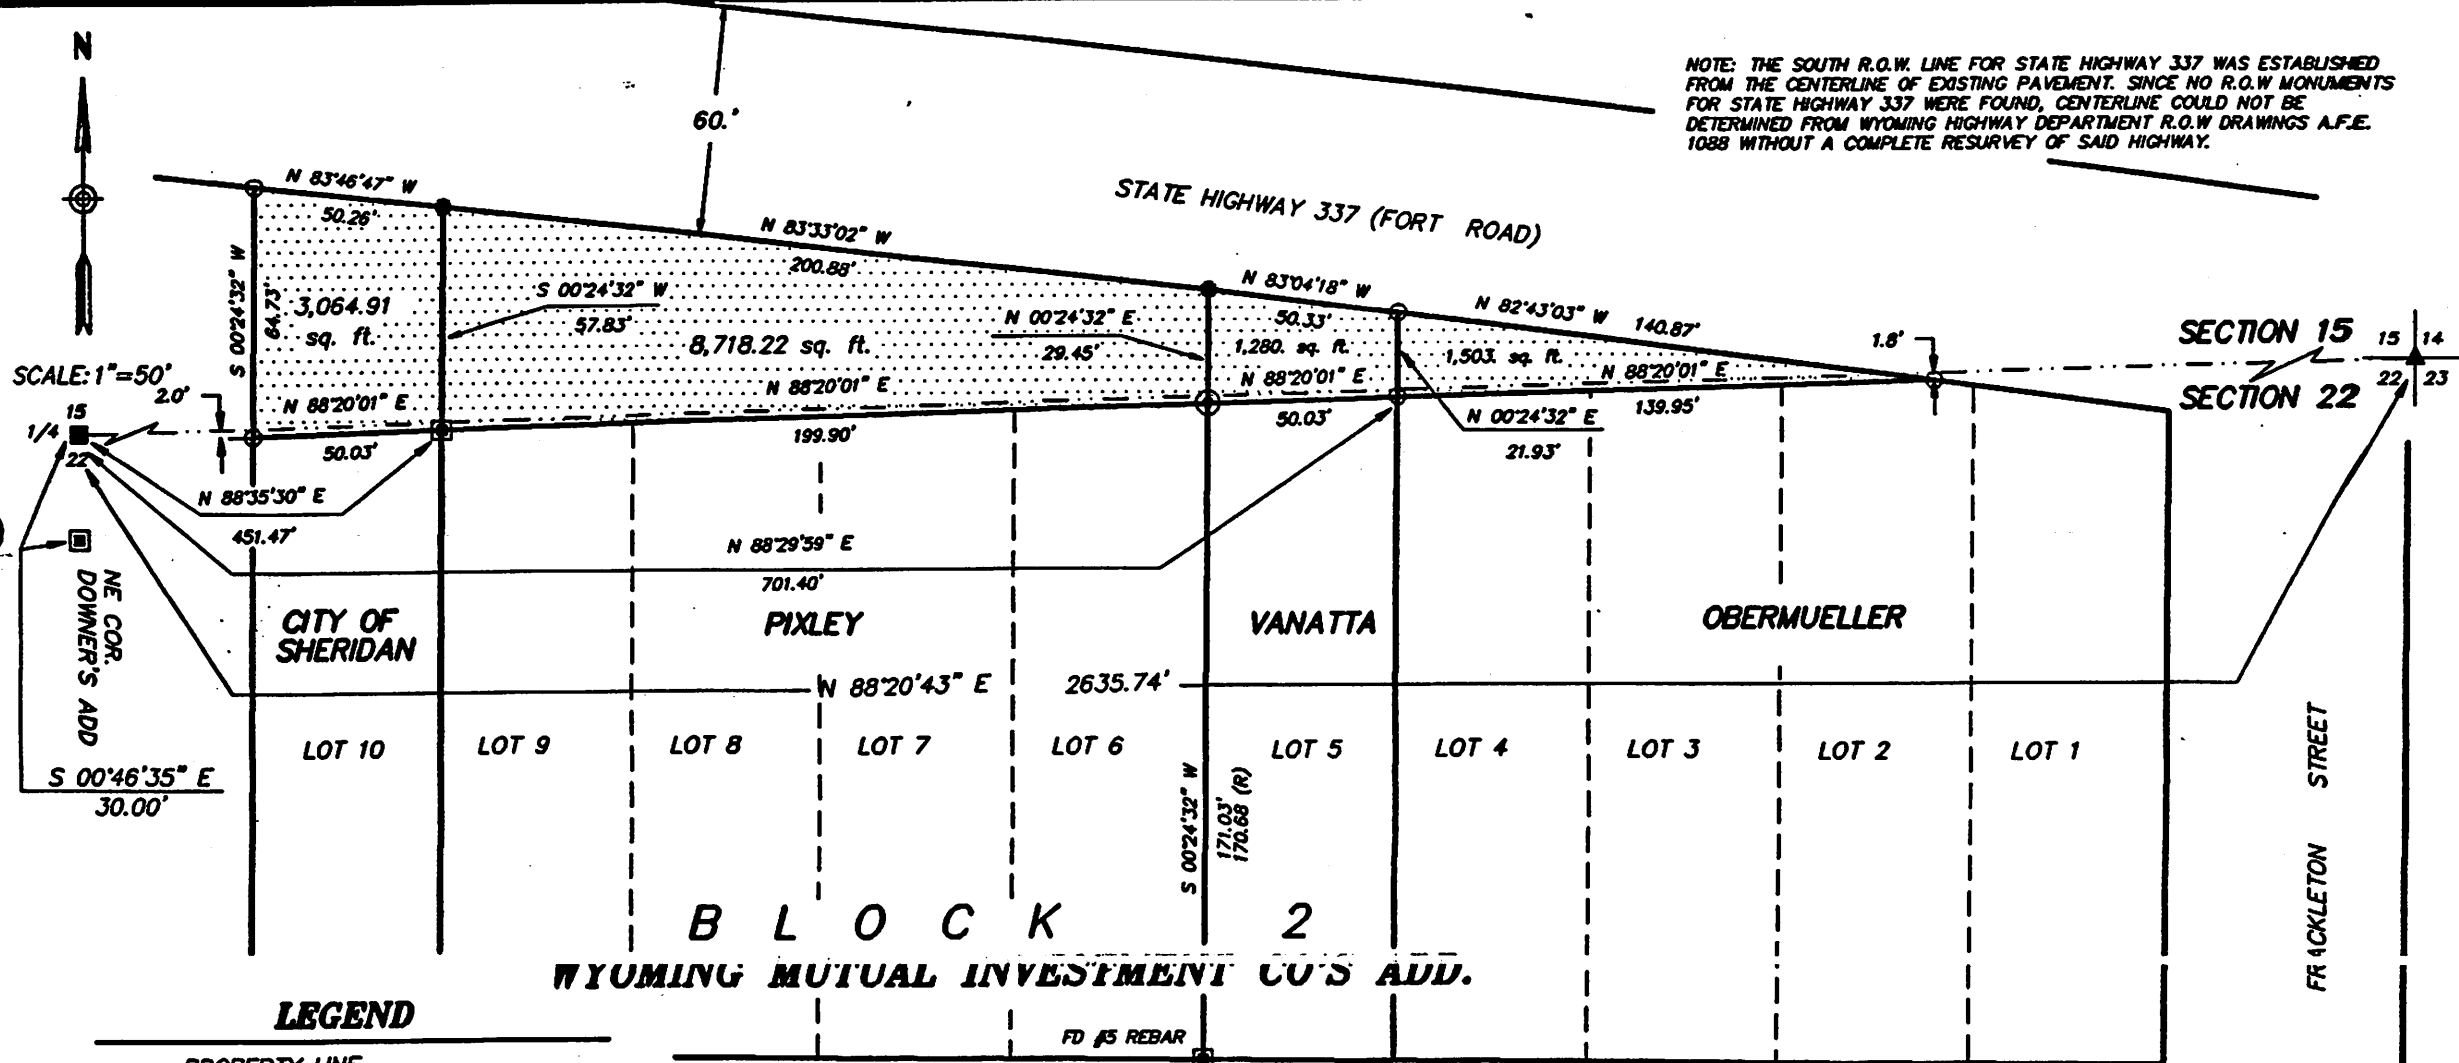

NOTE: THE SOUTH R.O.W. LINE FOR STATE HIGHWAY 337 WAS ESTABLISHED FROM THE CENTERLINE OF EXISTING PAVEMENT. SINCE NO R.O.W. MONUMENTS FOR STATE HIGHWAY 337 WERE FOUND, CENTERLINE COULD NOT BE DETERMINED FROM WYOMING HIGHWAY DEPARTMENT R.O.W. DRAWINGS A.F.E. 1088 WITHOUT A COMPLETE RESURVEY OF SAID HIGHWAY.

SCALE: 1"=50'

SECTION 15
SECTION 22

CITY OF SHERIDAN

PIXLEY

VANATTA

OBERMUELLER

LOT 10

LOT 9

LOT 8

LOT 7

LOT 6

LOT 5

LOT 4

LOT 3

LOT 2

LOT 1

B L O C K 2
WYOMING MUTUAL INVESTMENT CO'S ADD.

FRACKLETON STREET

LEGEND

PROPERTY LINE

AREA FOR QUIT CLAIM DEEDS

SECTION LINE

SET 1-1/2" ALUMINUM CAP ON 5/8" REBAR PER LS 2615

SET 3-1/4" ALUMINUM CAP ON 30" ROD PER LS 2615

FOUND PLASTIC CAP/ALUMINUM CAP PER LS 551


FOUND 1-1/2" IRON PIPE

FOUND 2" ALUMINUM CAP PER LS 580

STATE OF WYOMING :ss
COUNTY OF SHERIDAN

I, RONALD W. PRESTFELDT A DULY REGISTERED LAND SURVEYOR IN THE STATE OF WYOMING, DO HEREBY CERTIFY THAT THIS PLAT CORRECTLY AND COMPLETELY REPRESENTS THE RESULTS OF A SURVEY MADE BY ME OR UNDER MY DIRECT SUPERVISION.

SURVEYOR'S CERTIFICATE

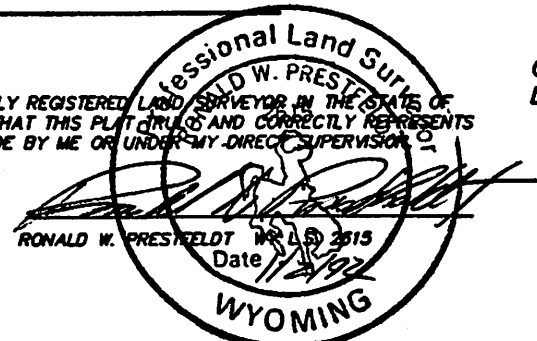

CERTIFICATE OF SURVEY

CLIENT: MARK PIXLEY

LOCATION: LOTS 2-10, WYOMING MUTUAL INVESTMENT CO'S ADDITION TO THE CITY OF SHERIDAN, SW1/4SE1/4, SEC. 15, NW1/4NE1/4, SEC. 22, T56N, R84W, 6th P.M., SHERIDAN COUNTY, WY.

PREPARED BY: PRESTFELDT SURVEYING

P.O. BOX 3082
SHERIDAN, WY
307-672-7415
JN: 910730
12/1991

BASIS OF BEARINGS IS WYOMING STATE PLANE (EAST CENTRAL ZONE)