



OLYMPUS HILLS SUBDIVISION

IN THE SW 1/4, SECTION 34
T.56N. R.84W, SHERIDAN COUNTY
WYOMING

THIS PLAT INCLUDES THE REPLATTING OF OLYMPUS HILLS—PHASE I (BOOK I, PAGE 181)
AND HEREBY VACATES THAT PLAT.

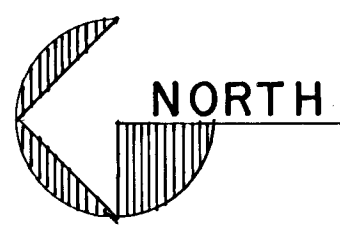

SCALE: 1"=60'

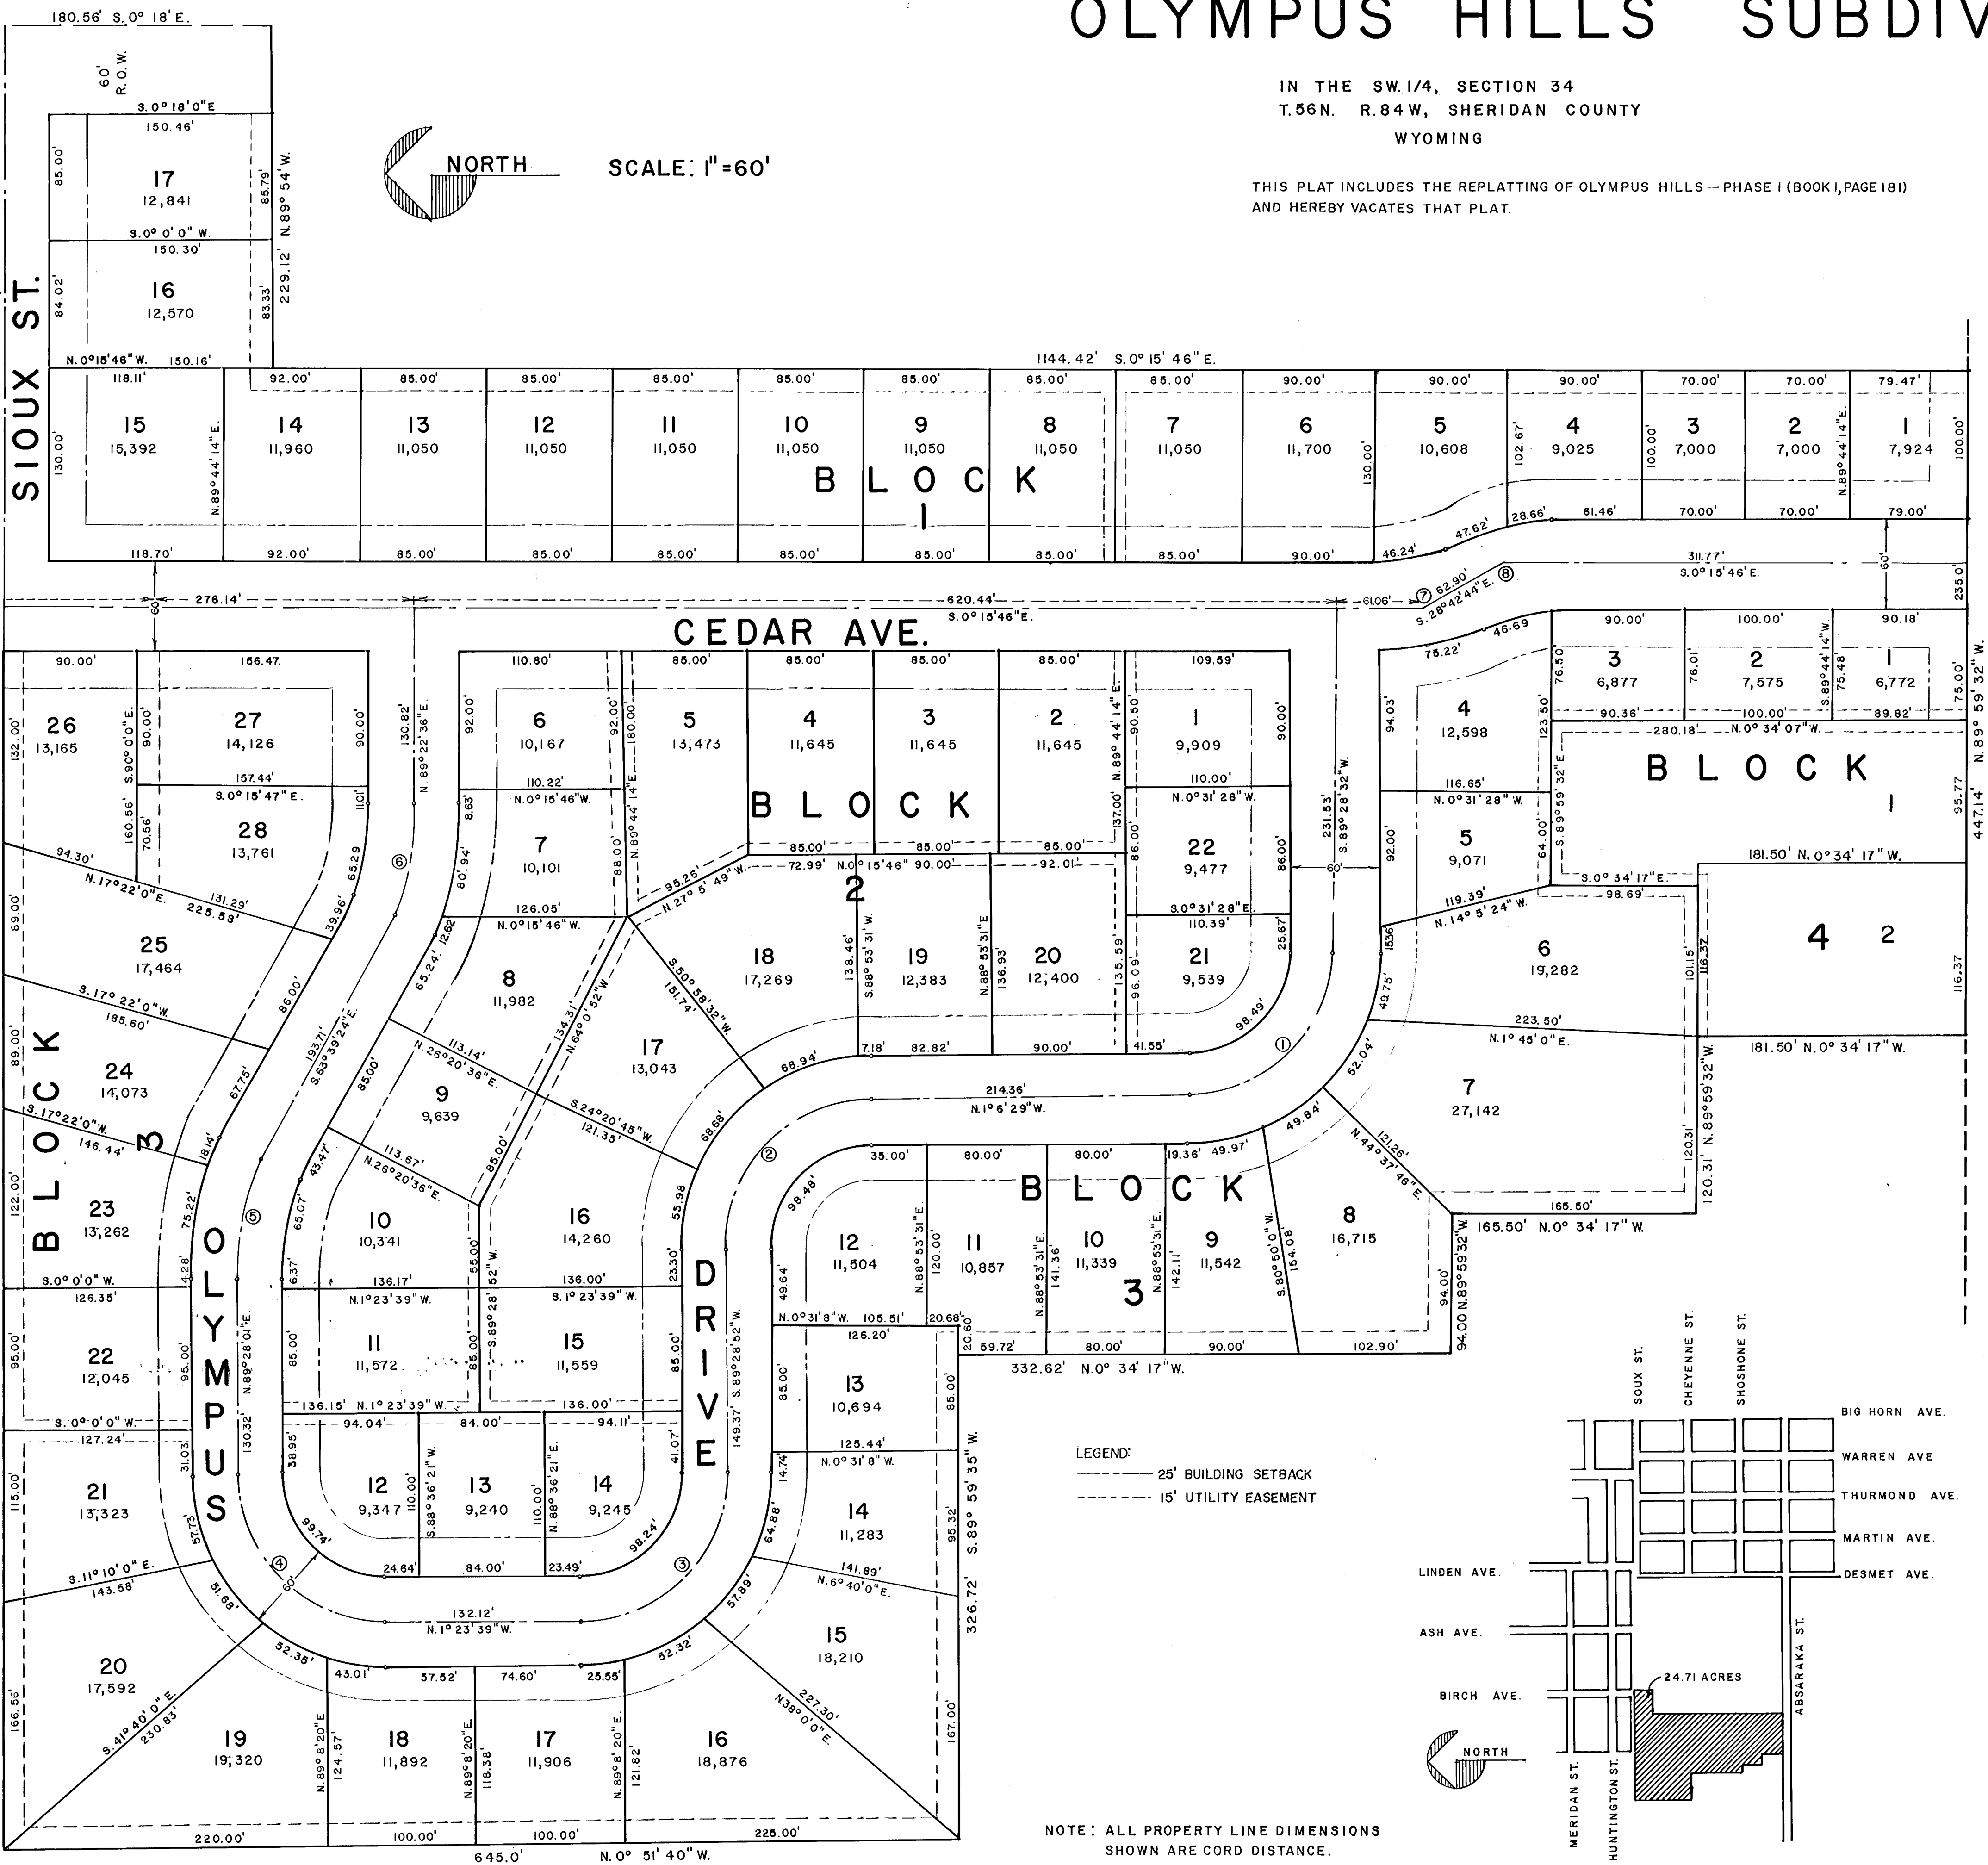


CURVE DATA

NOTE: ALL DIMENSIONS SHOWN ON CURVES ARE CHORD LENGTHS.	
1.	R = 100.00' Δ = 89° 25' T = 98.98' L = 156.06'
2.	R = 100.00' Δ = 89° 24' 40" T = 98.98' L = 156.05'
3.	R = 100.00' Δ = 89° T = 98.48' L = 155.55'
4.	R = 100.00' Δ = 90° 51' 25" T = 101.51' L = 158.58'
5.	R = 170.00' Δ = 26° 53' 35" T = 40.62' L = 79.743'
6.	R = 170.00' Δ = 26° 53' 35" T = 40.62' L = 80.01'
7.	R = 123.91' Δ = 28° 26' 58" T = 31.45' L = 61.60'
8.	R = 123.91' Δ = 28° 26' 58" T = 31.45' L = 61.60'

LEGEND:
— 25' BUILDING SETBACK
--- 15' UTILITY EASEMENT

NOTE: ALL PROPERTY LINE DIMENSIONS SHOWN ARE CHORD DISTANCE.

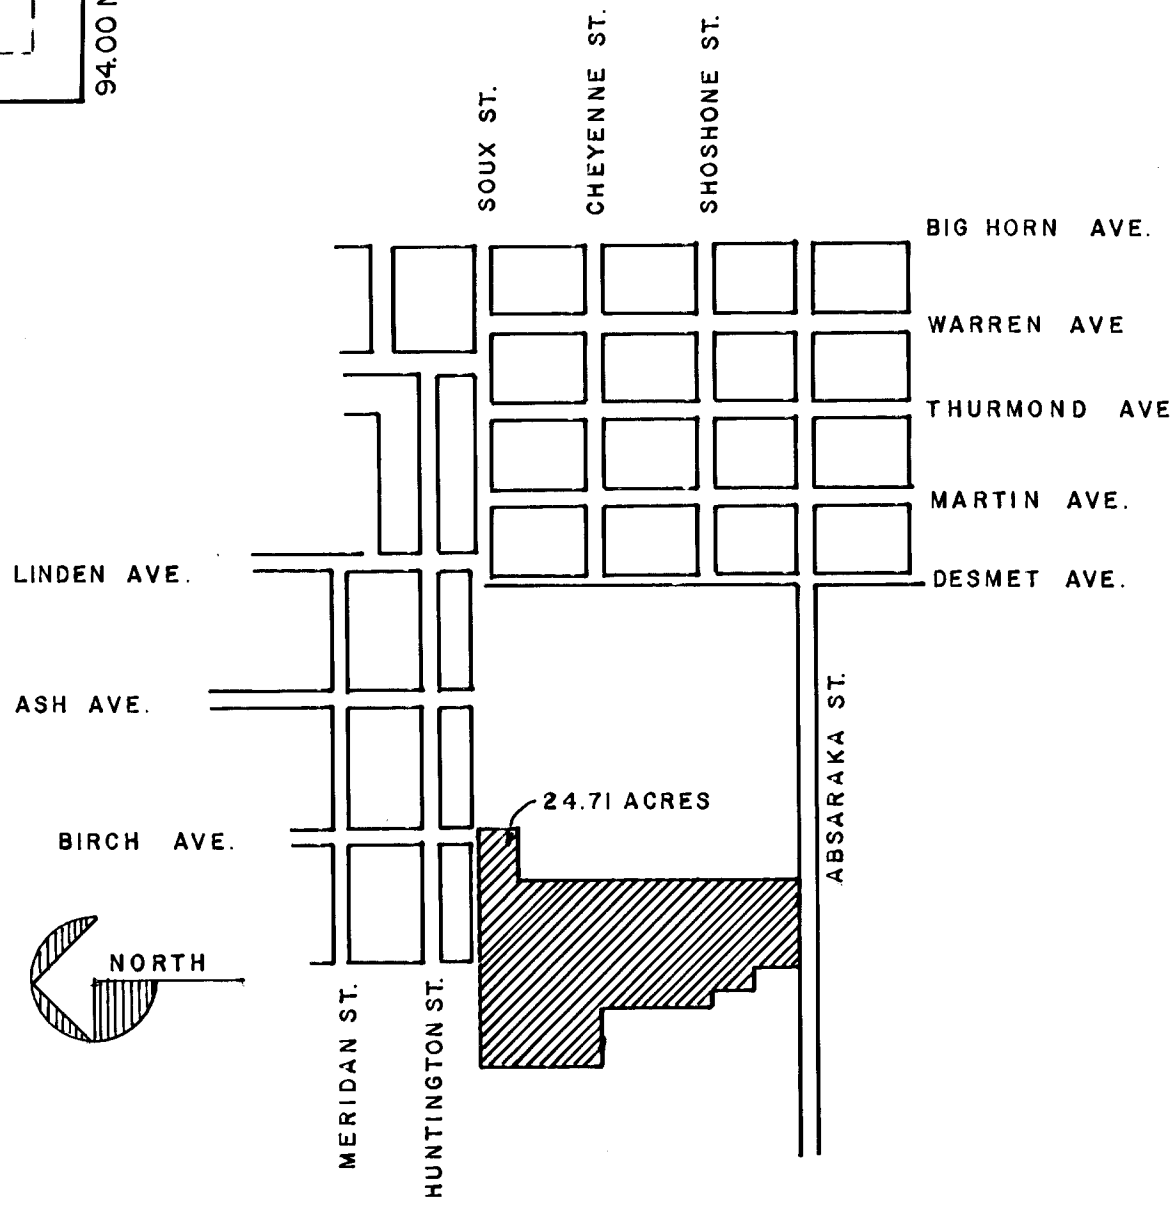

LOCATION MAP
SCALE: 1"=1000'

NOTE:
SEE SHEET 2 FOR
CERTIFICATES