
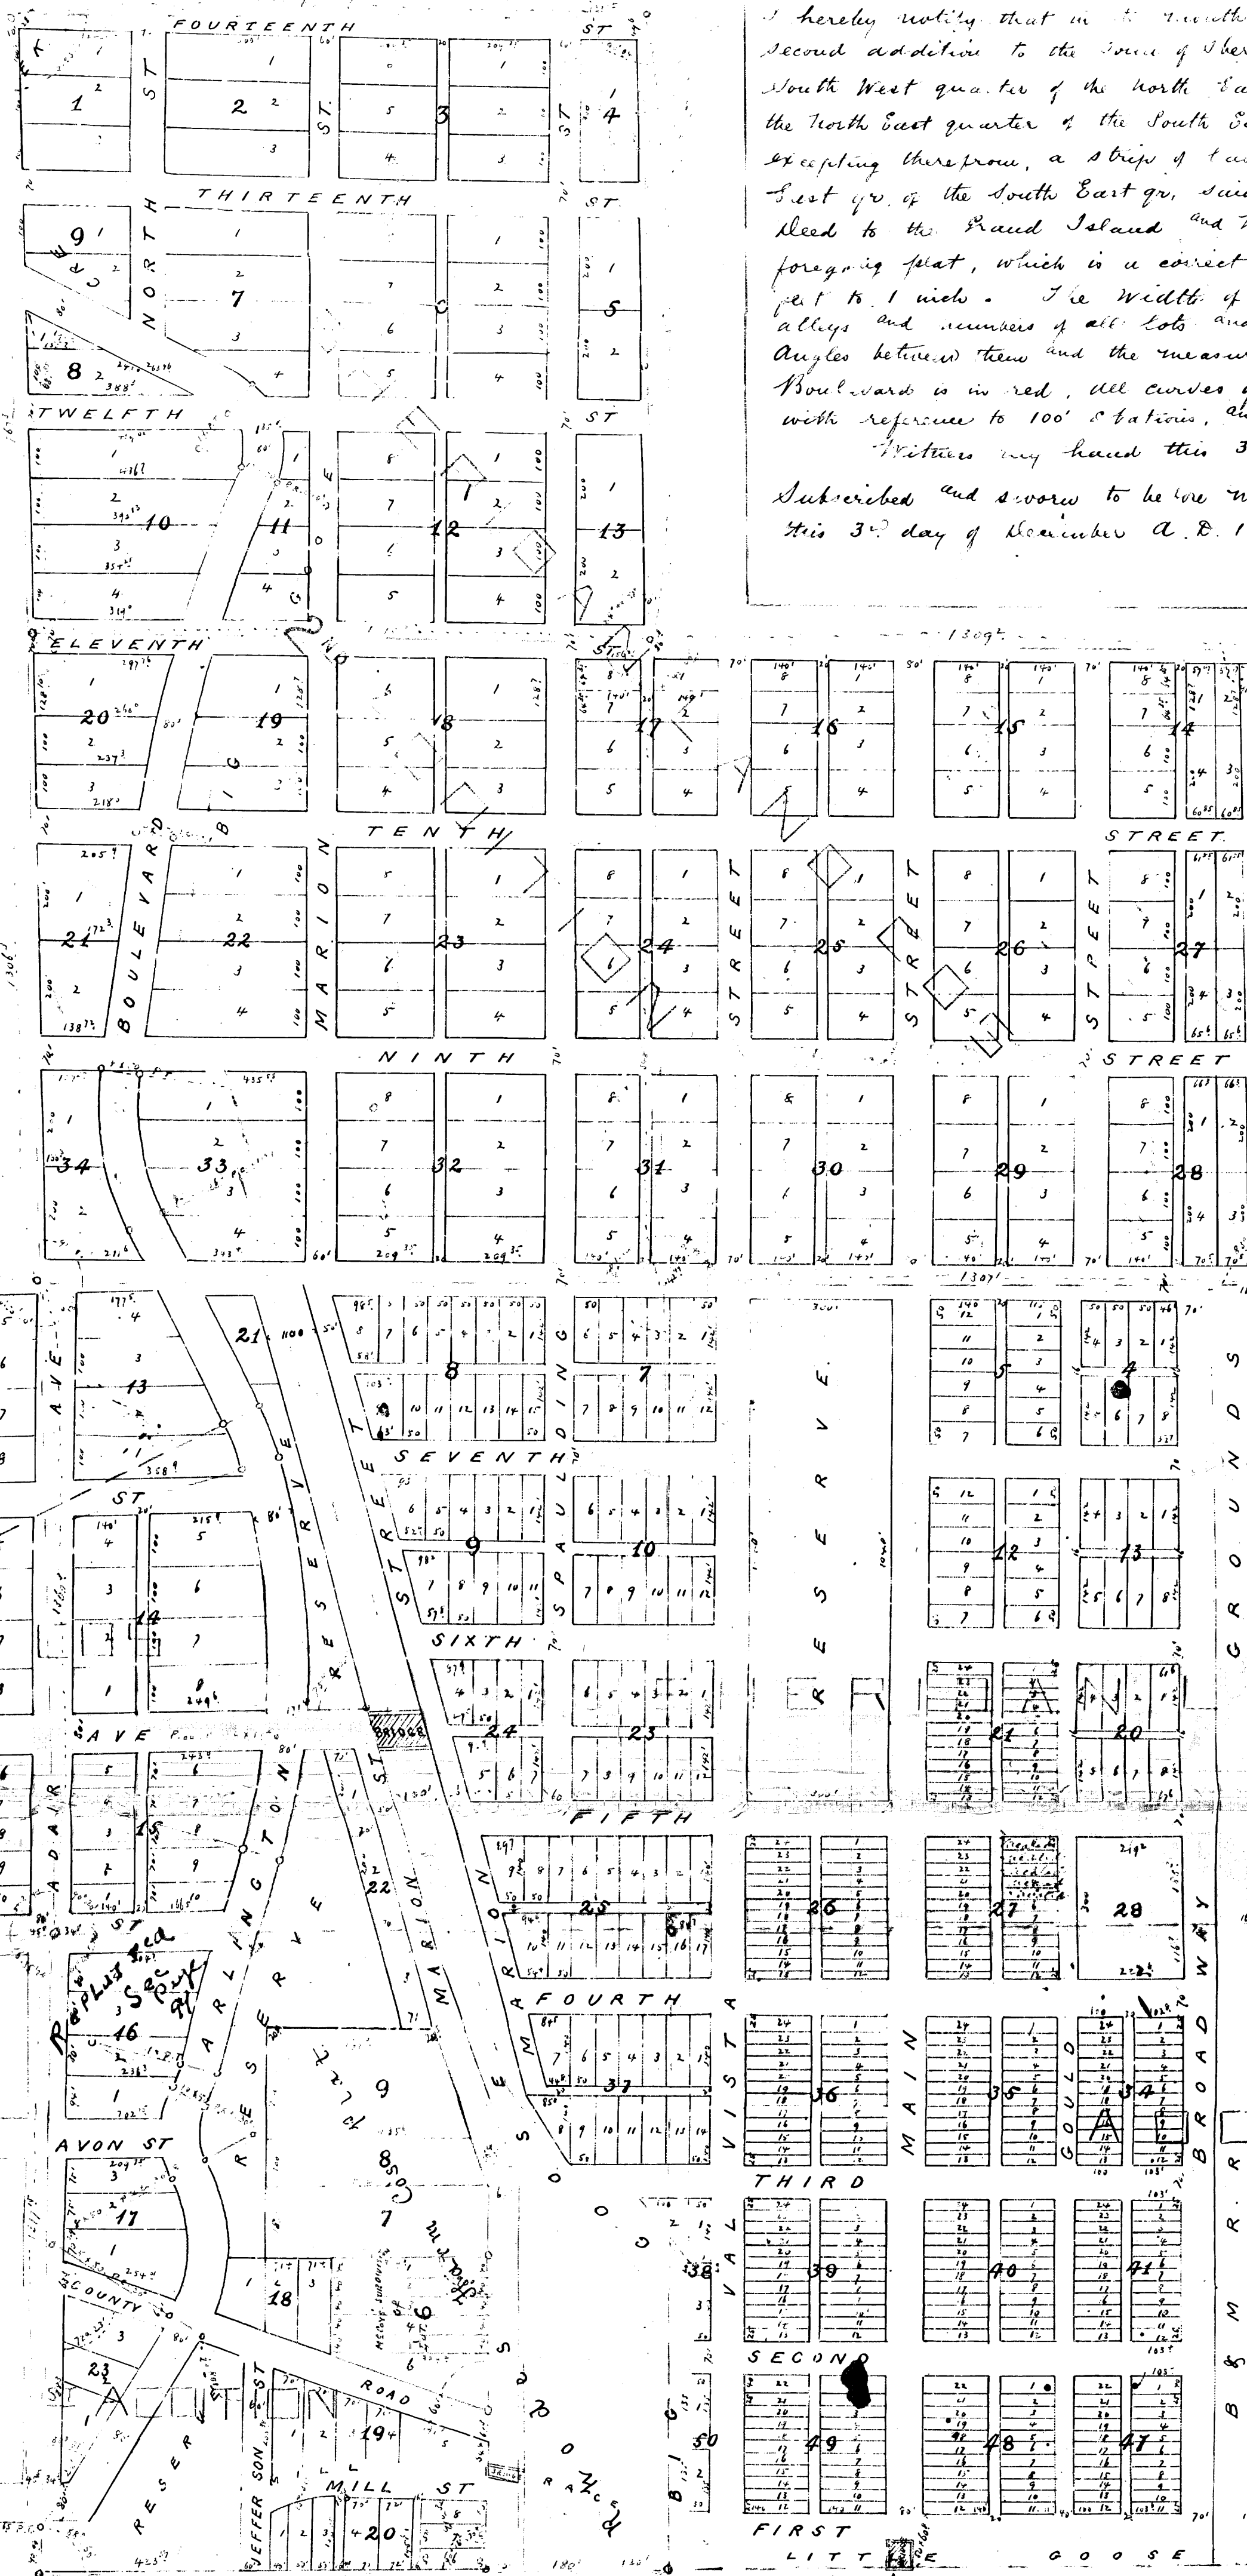


Edward H. Lewis.

Richd Mc. Grath
County Clerk.

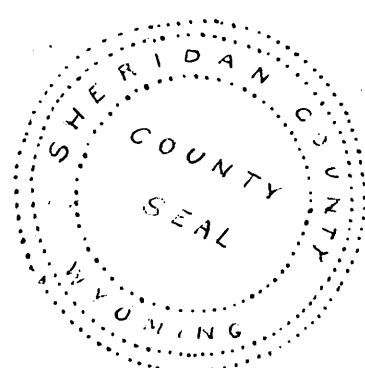

THE SHERIDAN LAND CO^S ADDITIONS

TO THE Grinnell Addition

CITY OF SHERIDAN, WYOMING

Scale 240. feet = 1. inch.

Edward R. Lewis
draughtsman

Office of Wiest & Lewis
Consulting Engineers
Sheridan, Wyo.
Nov. 21. 1892

State of Maryland }
County of Howard } ss. I Richard Mc Pratt a County Clerk in and for said County
do hereby certify that the Sheridan Land Company by its President H. C.
McIntosh and C. K. Grimes its secretaries appeared before me this day in person, that
they are persons well known to me as the subscribers of the above instrument
and that I am well acquainted that they signed said and several said instru-
ment of their voluntary act and deed and do so believe and do so need for
the said Sheridan Land Company for the uses and purposes above set forth.
In witness whereof I have hereunto set my hand and seal of said County this 31 day of November A. D. 1872 - RICH.


Gratts
Punch Clerk

all of which is shown by the foregoing plat, which is a correct delineation of said survey drawn to a scale of 240 feet to 1. inch.

Jack Bow
as to Survey.
Edmond ^{Rip} Kervin
as to Plat.

Subscribed and sworn
to before me a County
Clerk in and for
Sheridan County,
Wyoming, by Jack
Meyers and I showed
R. L. Lewis this 3rd
day of December
A. D. 1892.

Richd Mc Grath
Committee Clerk.

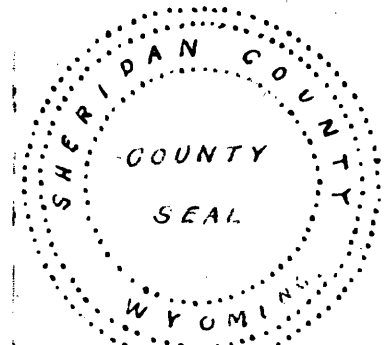

Received and Filed
Nov 6th 1892
Richd Mc Prath
County Clerk
5213

