

CONDOMINIUM MAP
LOT 2, HOLLY PONDS
COMMERCIAL CORNER

POINT	NORTHING	EASTING	ELEVATION	CEILING ELEVATION	DESCRIPTION
20	1509356.579	591294.837			Property Corner
21	1509362.210	591462.881			Property Corner
22	1509393.301	591455.130			Property Corner
23	1509388.124	591286.944			Property Corner
101	1509398.188	591328.951	3890.90	3900.90	Space Corner
102	1509399.955	591360.421	3890.90	3900.90	Space Corner
103	1509429.052	591379.421	3890.90	3900.90	Space Corner
104	1509427.284	591327.952	3890.90	3900.90	Space Corner
105	1509427.784	591327.954	3890.90	3900.90	Space Corner
106	1509429.552	591379.404	3890.90	3900.90	Space Corner
107	1509461.419	591378.310	3890.90	3900.90	Space Corner
108	1509459.651	591328.840	3890.90	3900.90	Space Corner
109	1509460.151	591328.823	3890.90	3900.90	Space Corner
110	1509462.743	591402.278	3890.90	3900.90	Space Corner
111	1509508.216	591400.716	3890.90	3900.90	Space Corner
112	1509505.624	591325.261	3890.90	3900.90	Space Corner

CERTIFICATE OF OWNER

THE ABOVE OR FOREGOING CONDOMINIUM MAP AS APPEARS ON THIS PLAT IS WITH THE FREE CONSENT AND IN ACCORDANCE WITH THE DESIRES OF THE UNDERSIGNED OWNERS AND PROPRIETORS.

EXECUTED THIS 9th DAY OF JULY, 2003.


BY: HOLLY PONDS COMMERCIAL CORNER, LLC
A WYOMING LIMITED PARTNERSHIP (OWNER)

Ronald J. Patterson
MANAGING PARTNER

STATE OF WYOMING }
COUNTY OF SHERIDAN } SS:

THE FOREGOING INSTRUMENT WAS ACKNOWLEDGED BEFORE ME THIS 9th DAY OF JULY, 2003, BY RONALD J. PATTERSON, AS MANAGING PARTNER.

MY COMMISSION EXPIRES ON May 18, 2004.

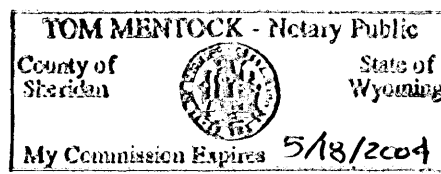


YOM MENTOCK
NOTARY PUBLIC

CERTIFICATE OF SURVEYOR

STATE OF WYOMING }
COUNTY OF SHERIDAN } SS:

I, WILLIAM A. MENTOCK, OF SHERIDAN, WYOMING, A DULY REGISTERED PROFESSIONAL ENGINEER AND LAND SURVEYOR IN THE STATE OF WYOMING, DO HEREBY CERTIFY THAT THIS PLAT OF LOT 2, HOLLY PONDS COMMERCIAL CORNER TRULY AND CORRECTLY REPRESENTS THE RESULTS OF A SURVEY MADE BY ME OR UNDER MY DIRECT SUPERVISION.


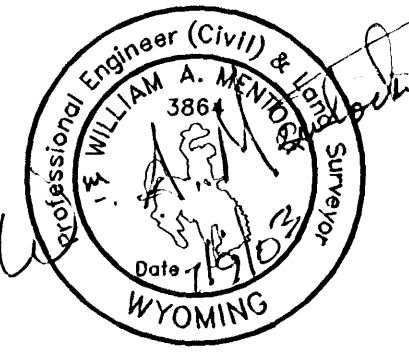


CERTIFICATE OF RECORDER

STATE OF WYOMING }
COUNTY OF SHERIDAN } SS:

I HEREBY CERTIFY THAT THIS PLAT WAS FILED FOR RECORD IN MY OFFICE AT 4:30 O'CLOCK THIS 18 DAY OF JULY, 2003, AND FILED IN DRAWER PLAT NUMBER 6, INSTRUMENT NUMBER 447689, FEE \$0.00.

Andrey Kallista *Dale R. Rawlings*
COUNTY CLERK DEPUTY COUNTY CLERK

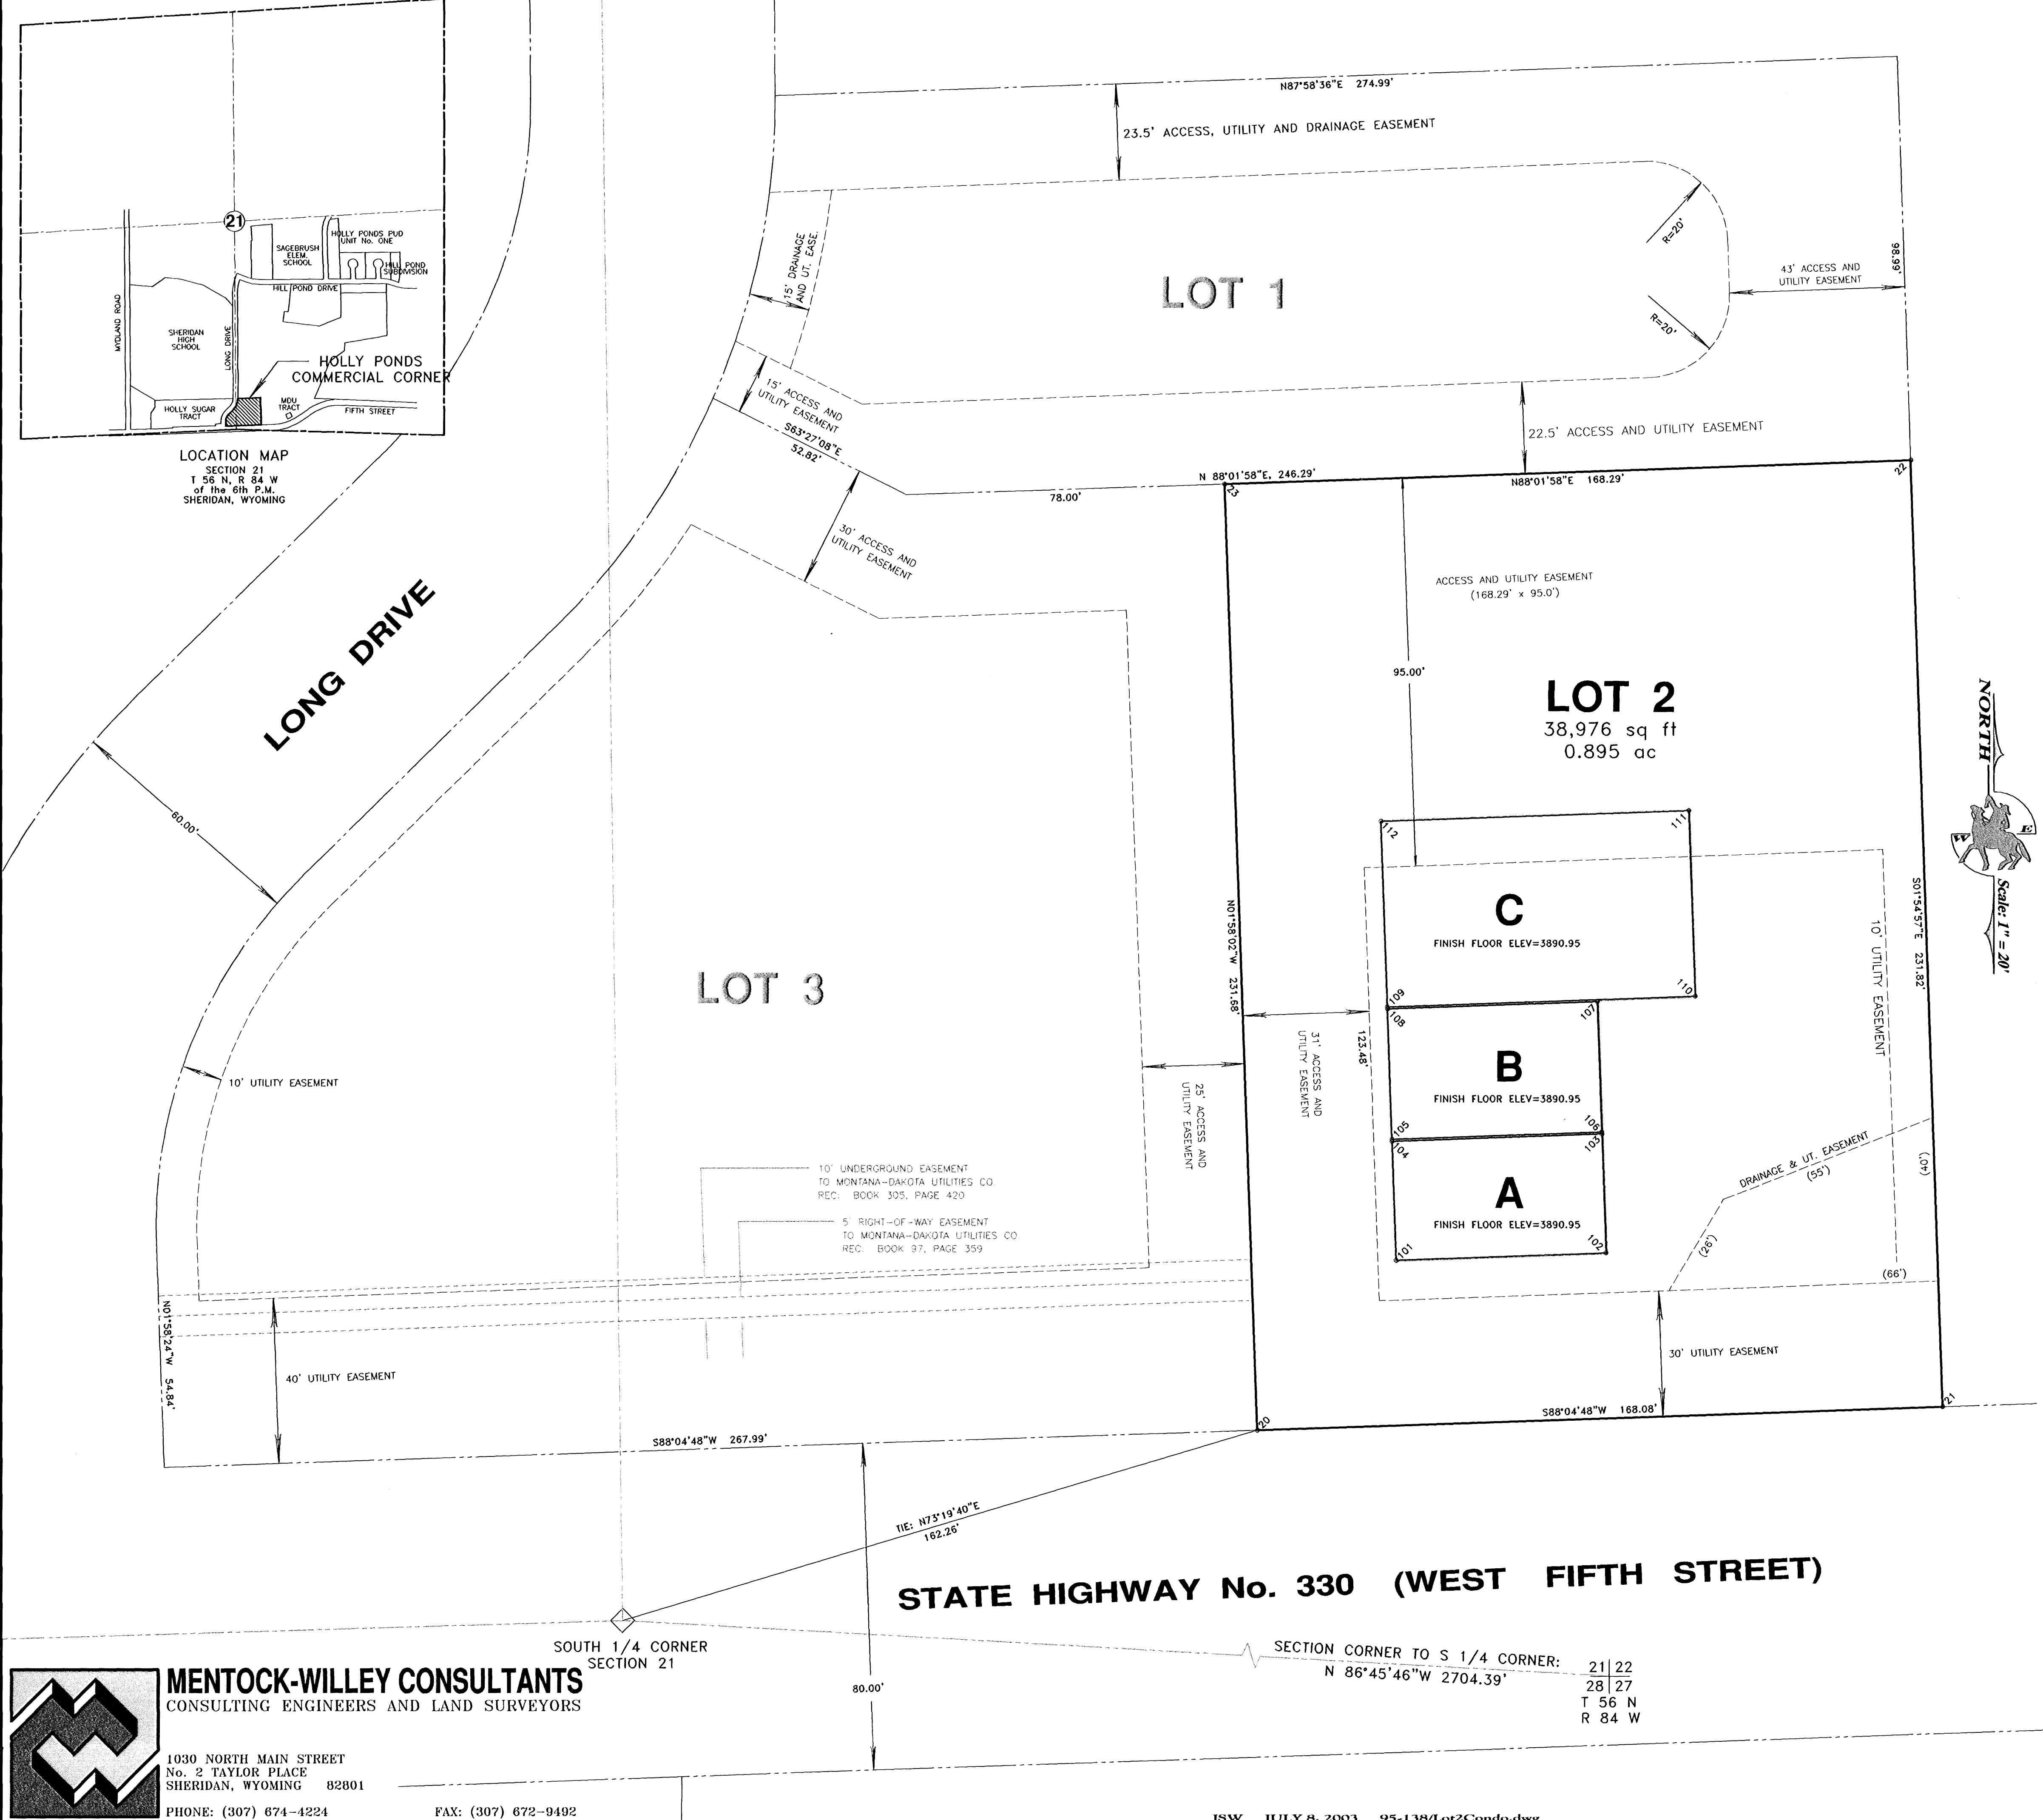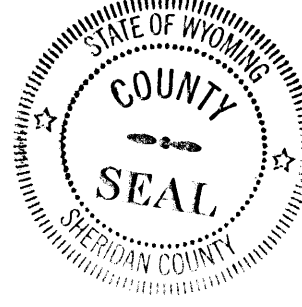

LOCATION MAP
SECTION 21
T 56 N, R 84 W
of the 6th P.M.
SHERIDAN, WYOMING

MENTOCK-WILLEY CONSULTANTS
CONSULTING ENGINEERS AND LAND SURVEYORS

1030 NORTH MAIN STREET
No. 2 TAYLOR PLACE
SHERIDAN, WYOMING 82801

PHONE: (307) 674-4224

FAX: (307) 672-9492

STATE HIGHWAY No. 330 (WEST FIFTH STREET)

SECTION CORNER TO S 1/4 CORNER:
N 86°45'46"W 2704.39'
T 56 N
R 84 W