

RECORDED DECEMBER 30, 1974, BK 206 PG 236, NO. 656404, MARGARET LEWIS, COUNTY CLERK

R/W 12755 B

RIGHT-OF-WAY EASEMENT

The Undersigned Grantor (and each and all of them if more than one) for and in consideration of Ten and NO/100----- Dollars (\$10.00-----) In hand paid by the Grantee, the receipt whereof is hereby acknowledged, hereby grants, bargains and conveys unto The Mountain States Telephone and Telegraph Company, a Colorado corporation, 931 14th Street, Denver, Colorado 80202, Grantee, its successors, assigns, lessees, licensees and agents a Right-of-Way Easement and the right to construct, operate, maintain and remove such communication and other facilities, from time to time, as said Grantee may require upon, over, under and across the following described land which the Grantor owns or in which the Grantor has any interest in County of Sheridan

State of Wyoming, hereby releasing and waiving all rights under and by virtue of the homestead exemption laws of this State:

A strip of land 16 feet wide being 8 feet on each side of a centerline across the
SE/4 NW/4; NE/4 SW/4; NW/4 SE/4; NE/4 SE/4; SE/4 SE/4 of Section 14. Also the
NW/4 NW/4; SE/4 NW/4; NW/4 SE/4 of Section 24 all in Township 54 North Range
83 West of the 6th P.M., being more particularly set forth on the Exhibit for
Right of Way No. 12755 attached hereto and made a part hereof.

Be it understood between parties that any damage to property or appurtenances thereon caused by activities of Grantee as aforesaid to be solely at the expense of said Grantee and repaired to the satisfaction of both parties; said repairs, if not actually agreed upon, are to be ascertained and appraised by three (3) disinterested persons, one of whom shall be appointed by the Grantor, and one by the Grantee, and the third by the two appointed as aforesaid, and the award of such three persons to be final and conclusive.

TOGETHER with the right of ingress and egress over and across the lands of the Grantor to and from the above described property, the right to clear and keep cleared all trees and other obstructions as may be necessary.

The Grantor reserves the right to occupy, use, and cultivate said property for all purposes not inconsistent with the rights herein granted.

Signed and delivered this 10th day of October, 19 74

Estate of Harry Surrena, Deceased
Clair Robinson
Executor, Clair Robinson

STATE OF WYOMING)
COUNTY OF Sheridan) SS:

The foregoing instrument was acknowledged before me this 10th day of October, 19 74


By Clair Robinson, Executor of Harry Surrena Estate

WITNESS my hand and official seal.



Janet Catterall
Notary Public

My Commission Expires: May 20, 1978

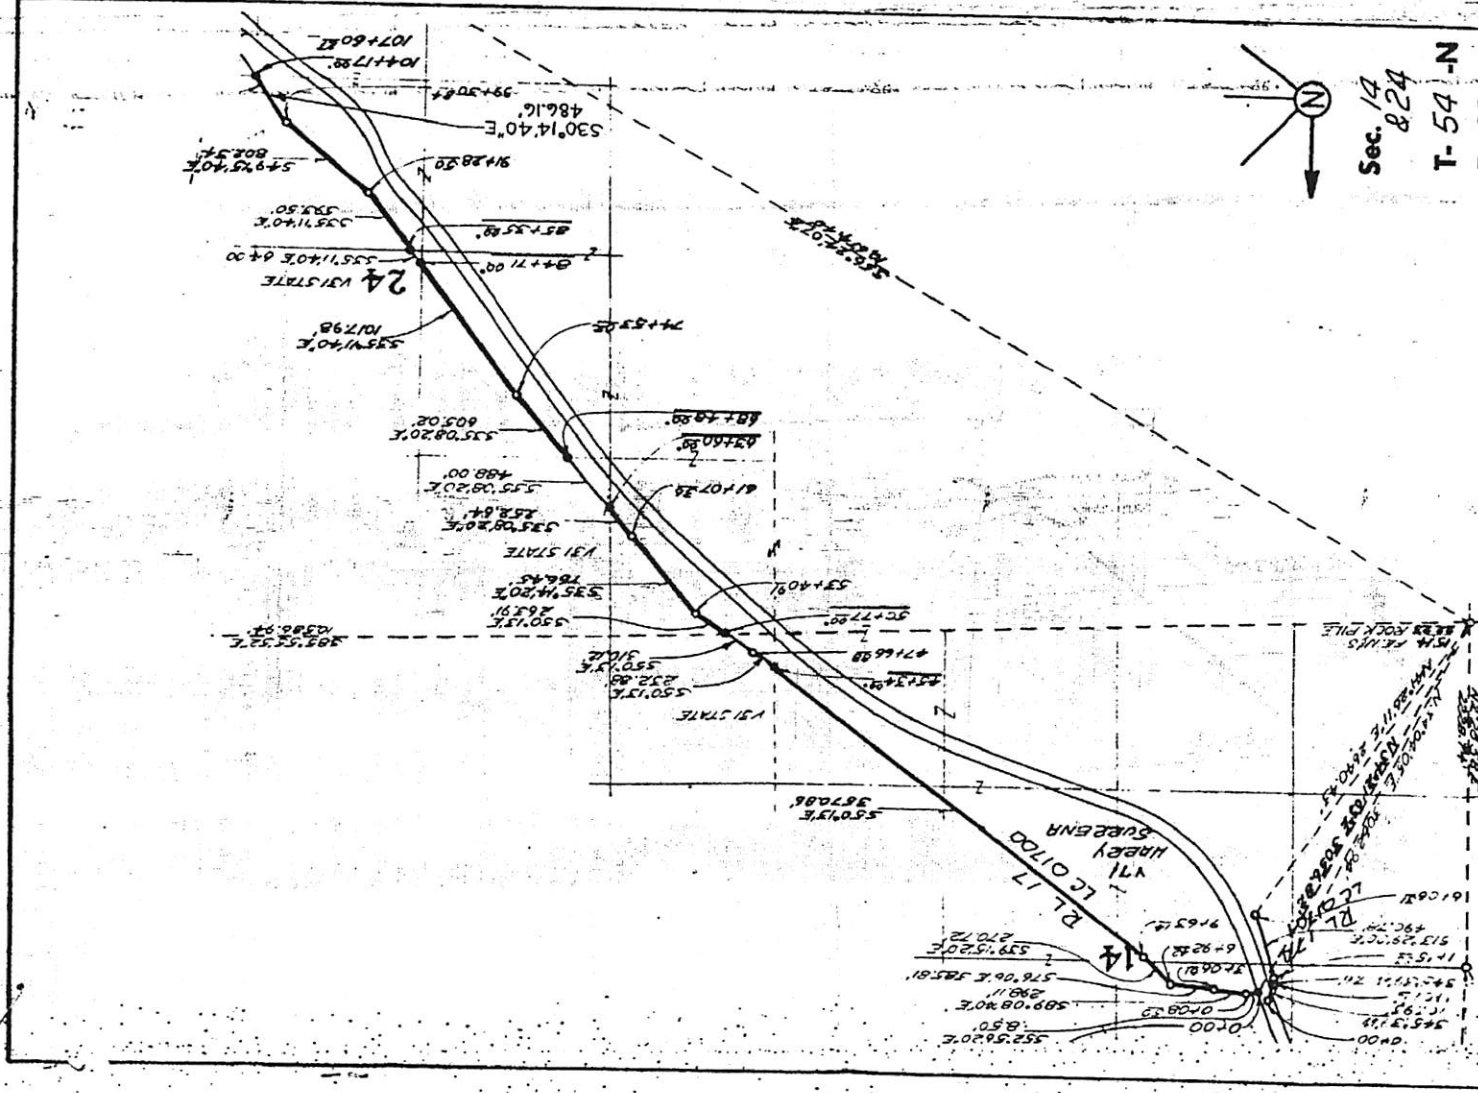

Scale 1" = 1000'
 The Mountain States Telephone & Telegraph Company
 EXHIBIT FOR RIGHT OF WAY NO. 12755
 GRANTOR Harry Surrena

Drawn By L. Tice

237