


PLAT OF WHITETAIL MEADOWS SUBDIVISION

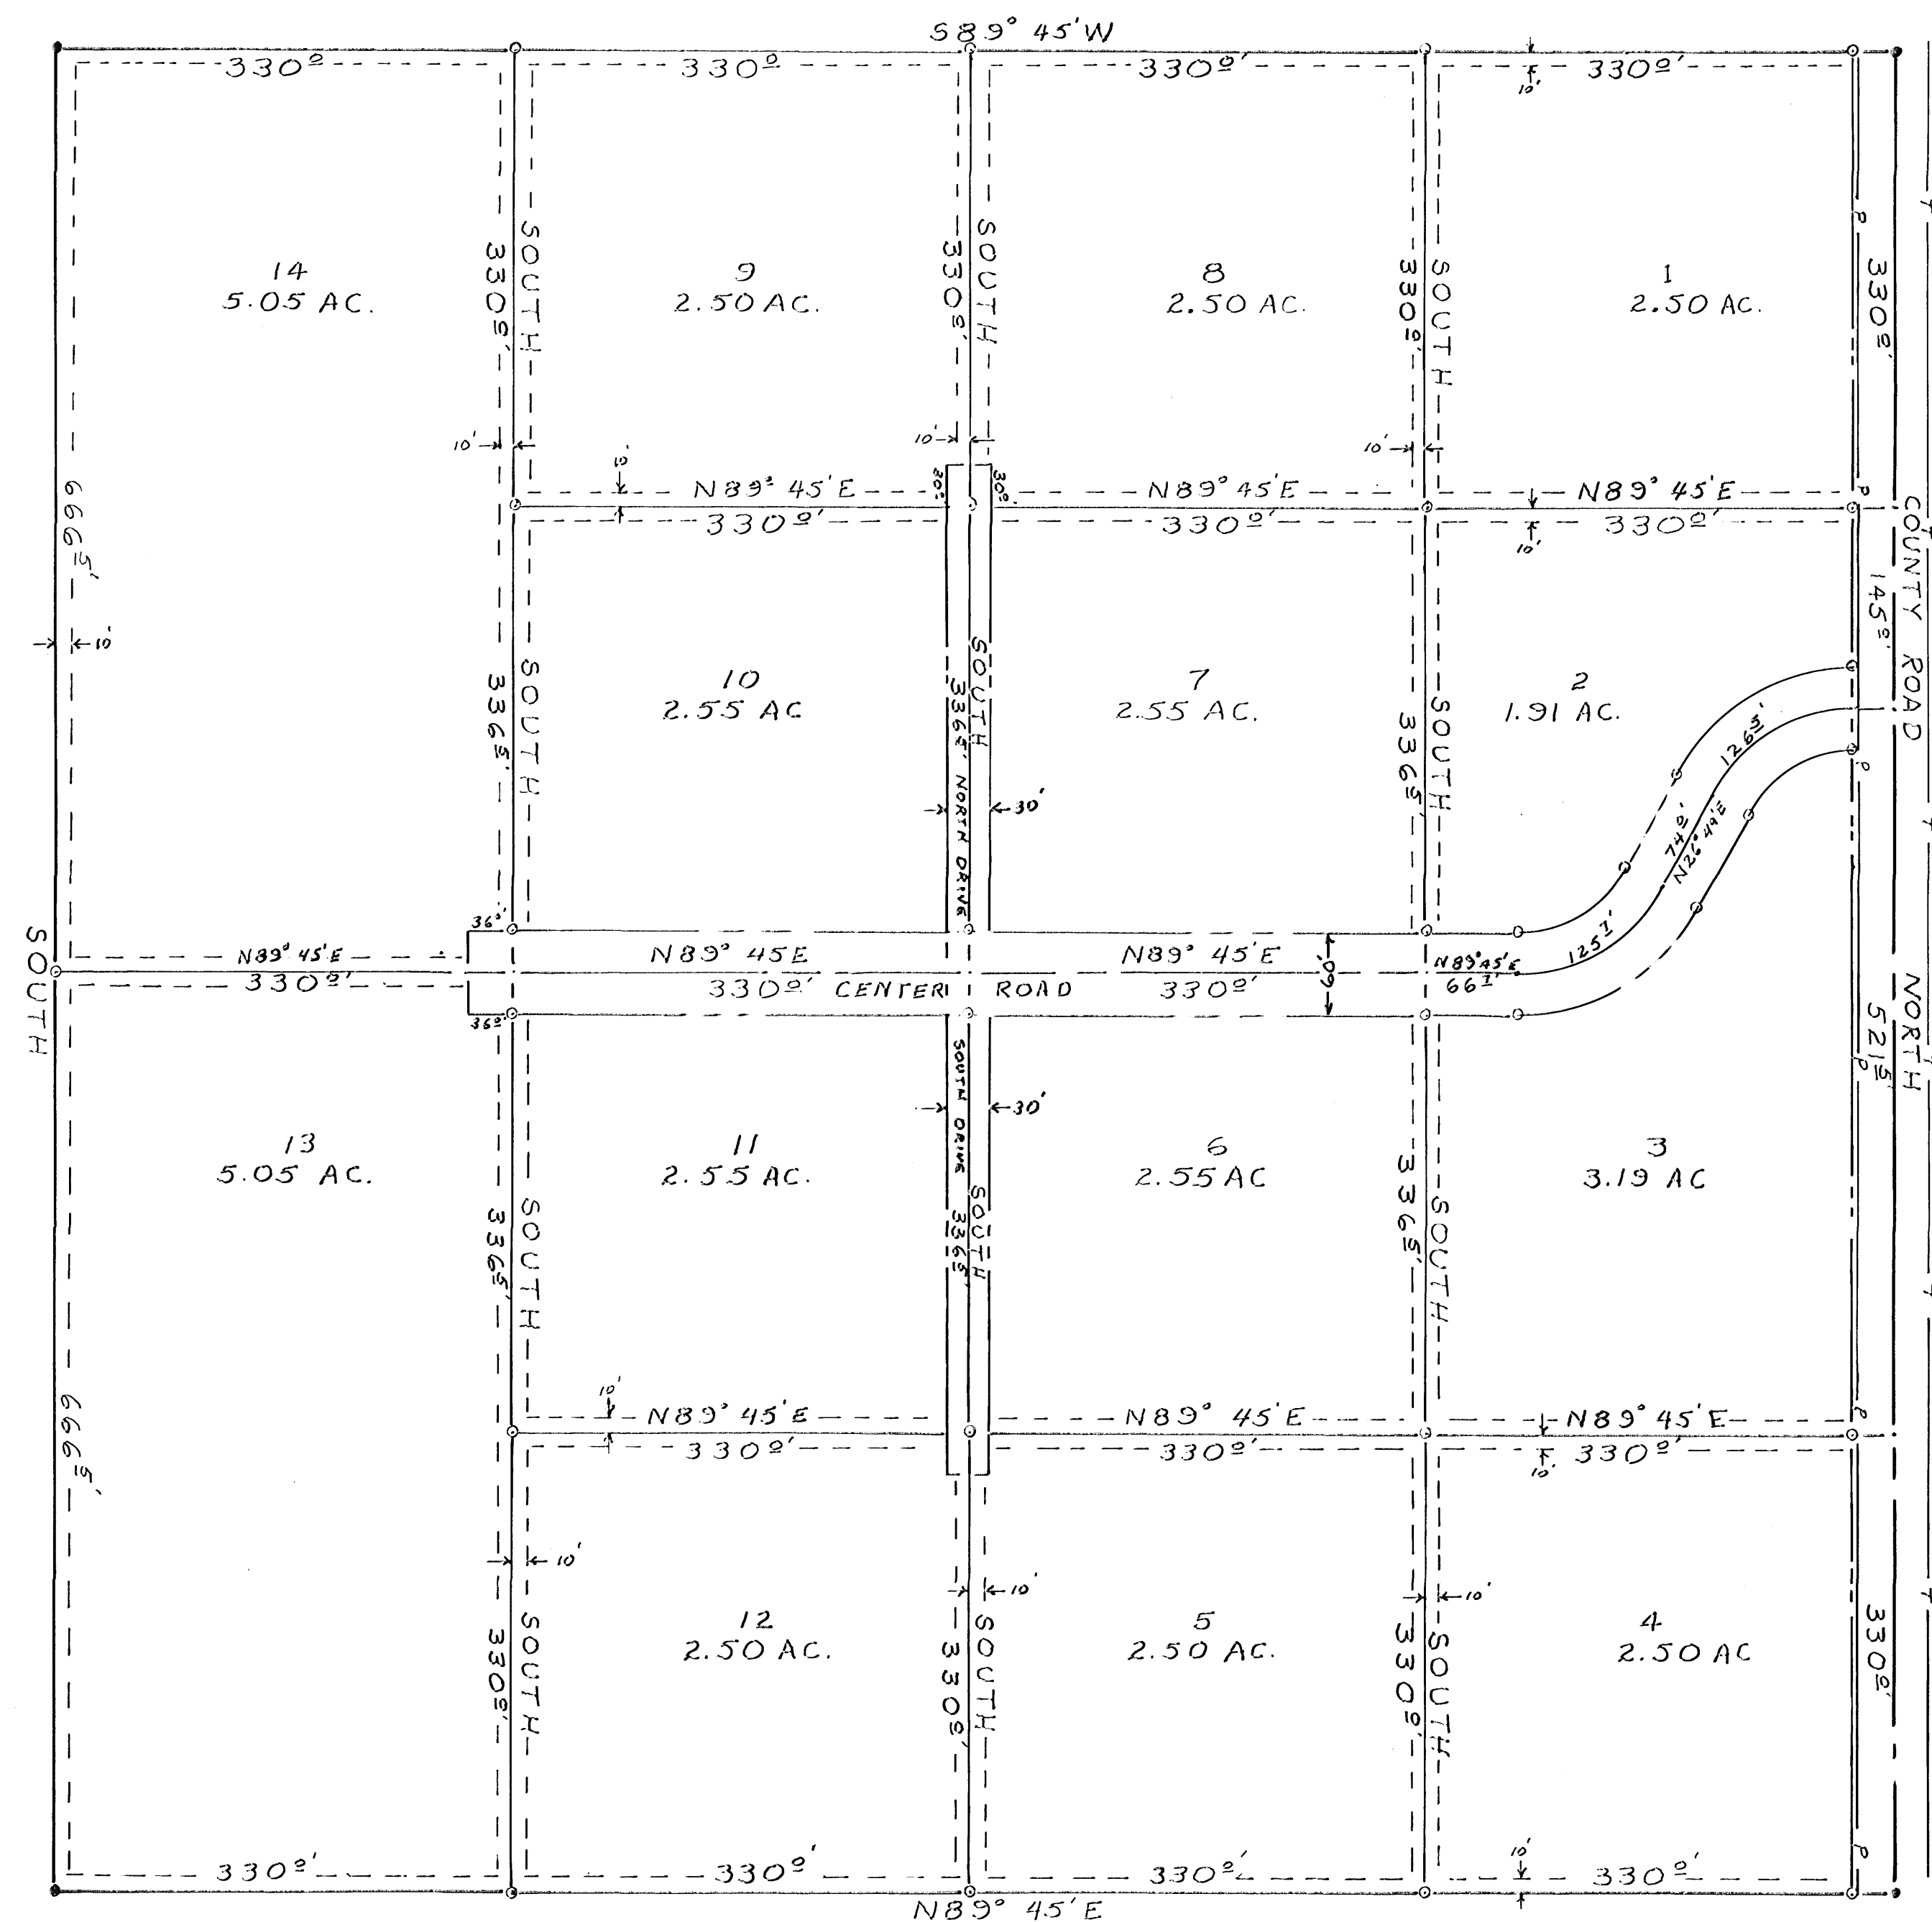

CURVE INFORMATION


CURVE	ANGLE	DEGREE	RADIUS	LENGTH	DIRECTION
1	63°-11'	50°	114.6'	126.5'	LEFT
2	62°-56'	50°	114.6'	125.1'	RIGHT

NOTES

- ROAD CENTERLINE
- ROAD RIGHT-OF-WAY
- P EXISTING POWER LINE
- T EXISTING TELEPHONE LINE
- UTILITY EASEMENT 10' EACH SIDE OF LOT LINES

THE UNDERSIGNED BOARD OF COUNTY COMMISSIONERS OF SHERIDAN COUNTY, WYOMING HEREBY APPROVE THE FOREGOING PLAT AND STATEMENT OF DEDICATION OF WHITETAIL MEADOWS SUBDIVISION.

ATTEST Byron T. Collins BOARD OF COUNTY COMMISSIONERS OF SHERIDAN COUNTY WYOMING
COUNTY CLERK
DATE JUNE 16-1972 BY Byron T. Collins CHAIRMAN
DATE JUNE 15-1972

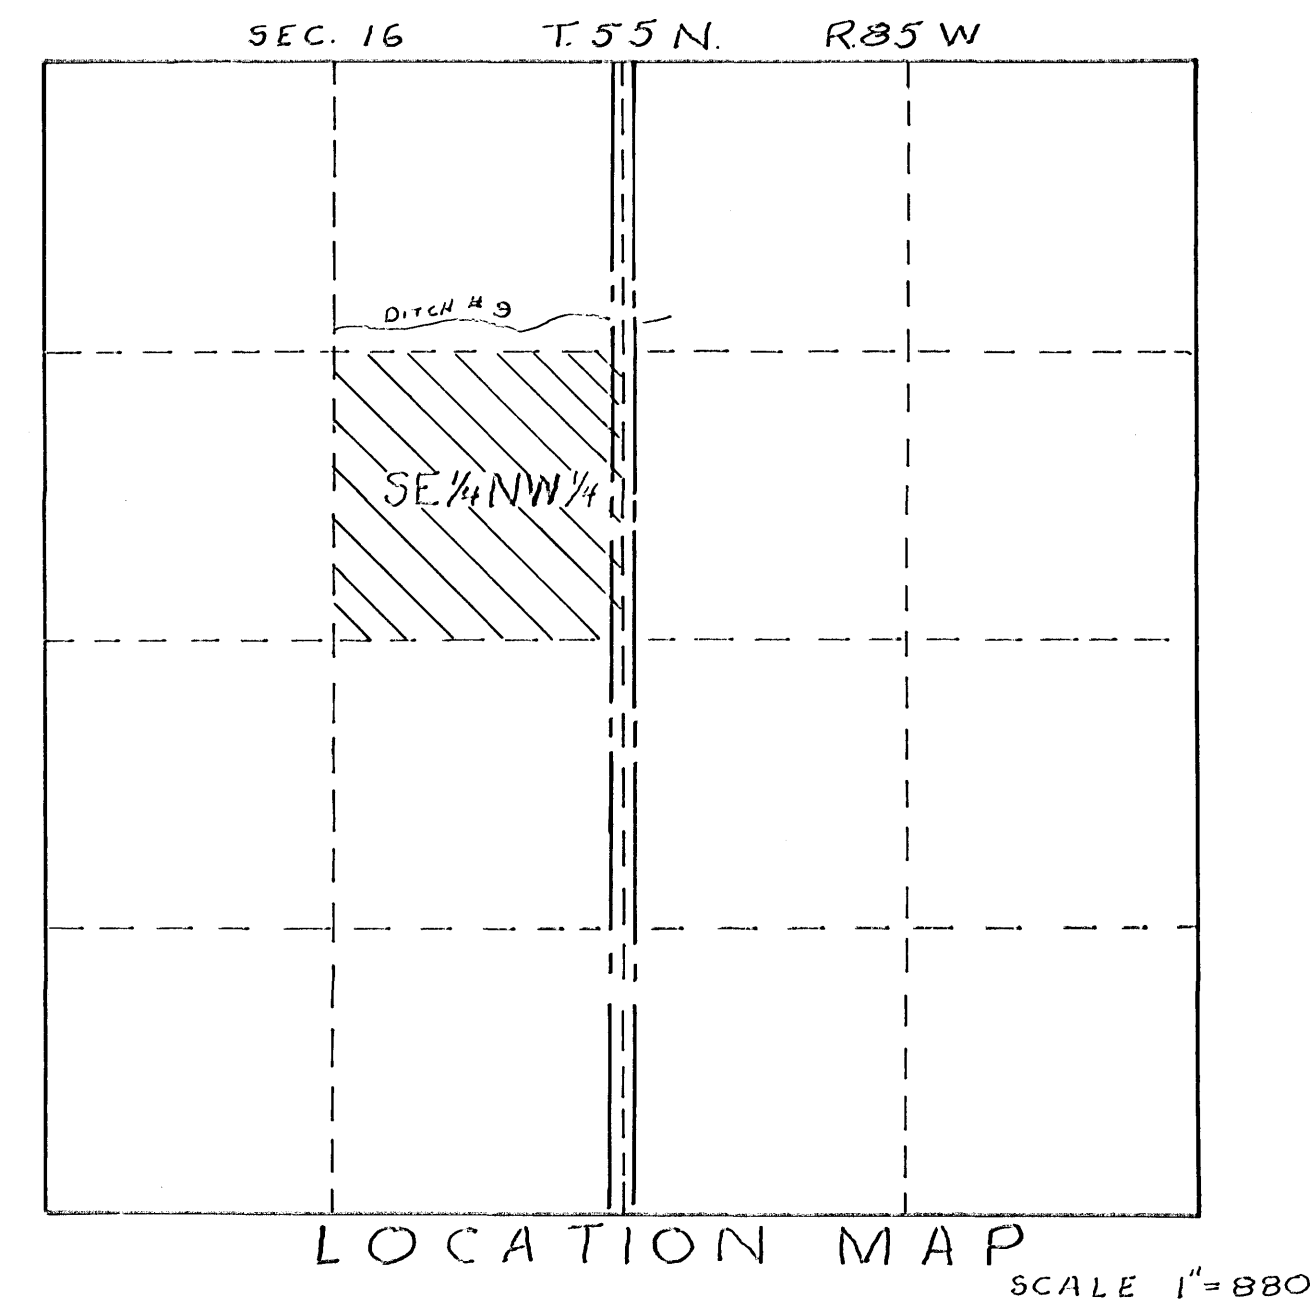

CERTIFICATE OF DEDICATION

STATE OF WYOMING }
COUNTY OF SHERIDAN }

THIS IS TO CERTIFY THAT THE UNDERSIGNED, ROGER L. AND LILAS M. COX AND PETER E. AND SHEILA A. HAGER ARE THE SOLE OWNERS AND PROPRIETORS OF THE LANDS SET FORTH ON THIS PLAT AS THE WHITETAIL MEADOWS SUBDIVISION, SAID LAND BEING SITUATED IN THE SE 1/4 NW 1/4 OF SECTION 16, TOWNSHIP 55 NORTH, RANGE 85 WEST, OF THE 6TH PRINCIPLE MERIDIAN, SHERIDAN COUNTY WYOMING, THAT SAID OWNERS AND PROPRIETORS HAVE CAUSED SAID LAND TO BE SURVEYED AND PLATTED AS THE WHITETAIL MEADOWS SUBDIVISION, SHERIDAN COUNTY WYOMING AS DELINEATED HEREON;

THAT THE DRIVES AND ROADS INDICATED HEREON ARE DEDICATED TO THE USE OF THE PUBLIC AND FOR UNDERGROUND UTILITIES

THAT SAID PLAT HAS BEEN MADE WITH THE FREE CONSENT AND IN ACCORDANCE WITH THE DESIRES OF SAID OWNERS AND PROPRIETORS,

THAT SAID WHITETAIL MEADOWS SUBDIVISION SHALL BE SUBJECT TO SUCH RESTRICTIONS AND COVENANTS AS MAY BE FILED IN THE OFFICE OF THE COUNTY CLERK, SHERIDAN COUNTY, WYOMING.

ATTEST

SUBSCRIBED IN MY PRESENCE AND SWORN TO BEFORE ME THIS 3 DAY OF MAY, 1972.

NOTARY PUBLIC

MY COMMISSION EXPIRES 19

CERTIFICATE OF SURVEYOR

STATE OF WYOMING }
COUNTY OF SHERIDAN }

I, PETER E. HAGER, OF SHERIDAN WYOMING, HEREBY CERTIFY THAT THIS PLAT WAS MADE FROM NOTES TAKEN DURING AN ACTUAL SURVEY MADE UNDER MY SUPERVISION DURING MAY, 1972, AND THAT THIS MAP CORRECTLY REPRESENTS ALL THE DATA SHOWN THEREON.

ALL CORNERS ARE MONUMENTED WITH IRON PIPE EXCEPT ON THE EAST BOUNDARY; THE EAST BOUNDARY MONUMENTS WERE PLACED 30 FEET WEST OF THE BOUNDARY ALONG THE COUNTY ROAD RIGHT-OF-WAY; AND THOSE CORNERS ALONG THE CENTER OF "CENTER ROAD", THESE BOUNDARY MONUMENTS WERE OFFSET 30 FEET EACH SIDE OF CENTERLINE.

REGISTRATION NO. 640 Peter E. Hager
PROFESSIONAL ENGINEER & SURVEYOR

SUBSCRIBED IN MY PRESENCE AND SWORN TO BEFORE ME THIS 15 DAY OF MAY, 1972.

NOTARY PUBLIC

MY COMMISSION EXPIRES 19

STATE OF WYOMING }
COUNTY OF SHERIDAN }

THIS INSTRUMENT WAS FILED FOR RECORD AT 11:00 O'CLOCK ON THE 15 DAY OF JUNE, A.D. 1972 AND DULY RECORDED IN BOOK 103 OF PLATS ON PAGE 103.

NO. 609009 FEE 25.00

Byron T. Collins
COUNTY CLERK

DEPUTY

Partial Variation 3-7-05 BK 461 P 513

W-20