


DETAIL - MEADOWLARK MEADOWS

SCALE - 1" = 200'

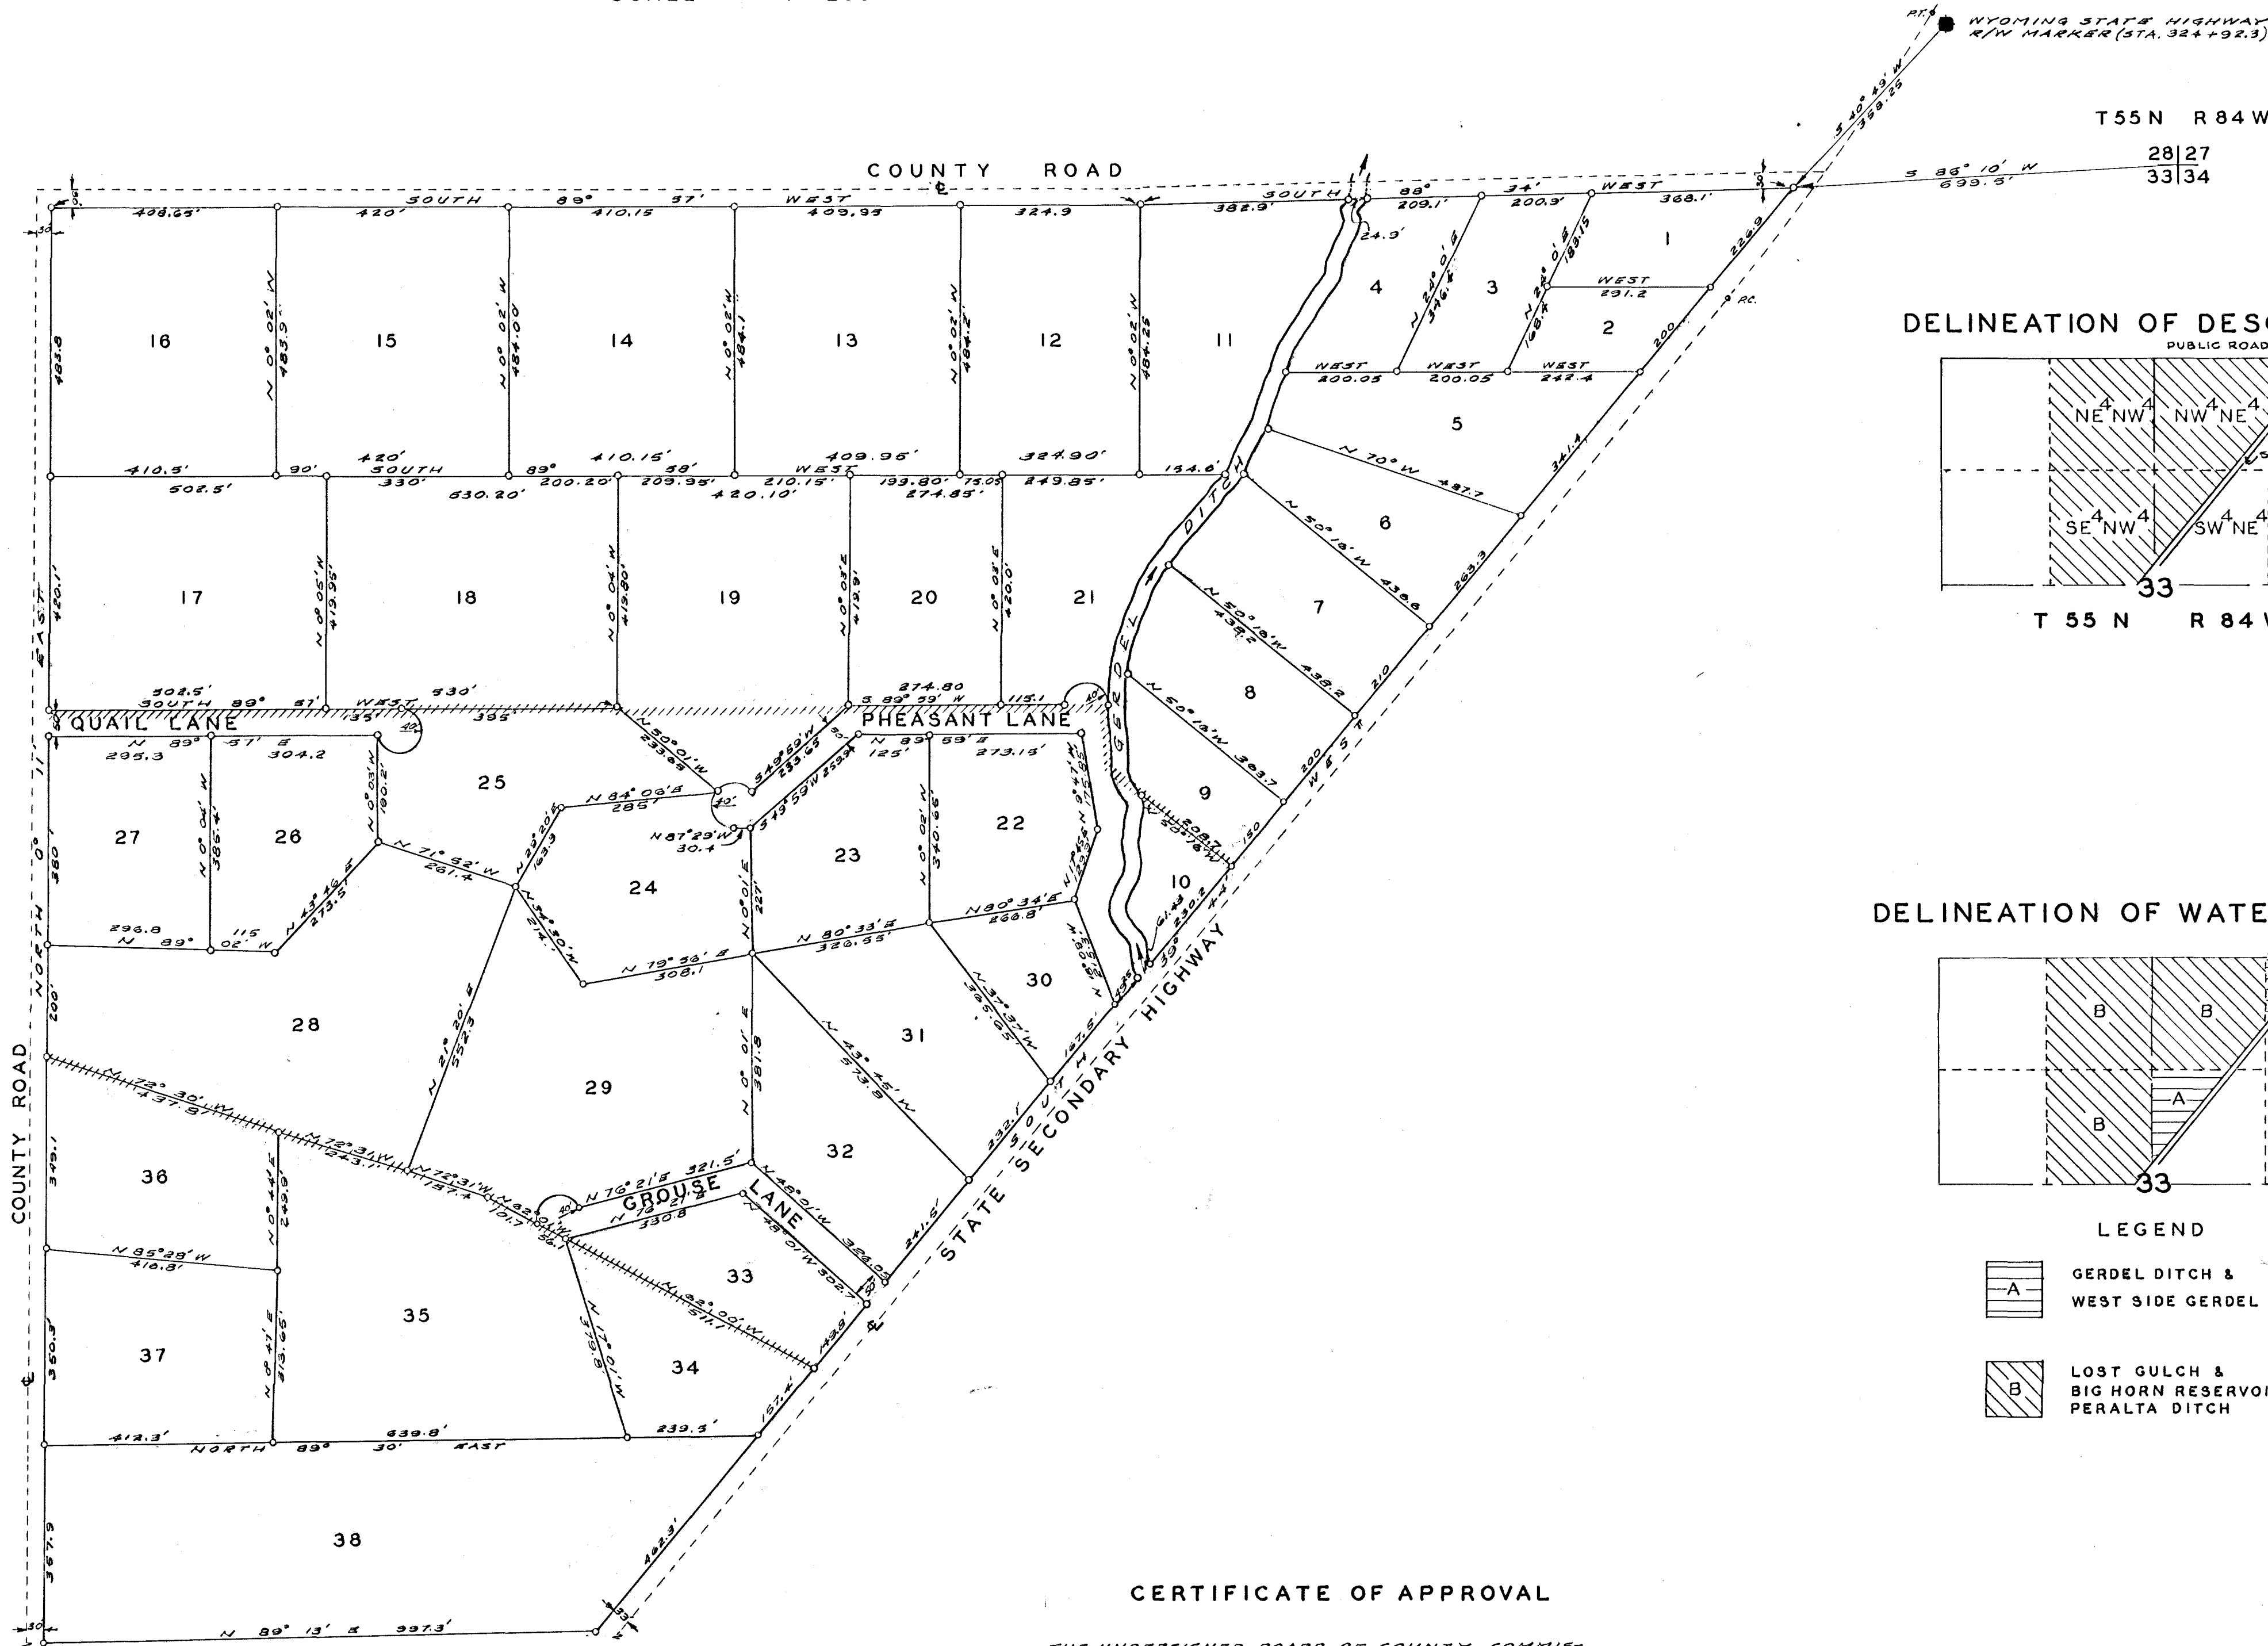

PLEASE NOTE

PROPERTY LINES OF TRACTS ABUTTING THE COUNTY ROADS AND STATE SECONDARY HIGHWAYS ARE COINCIDENT WITH THE CENTERLINES OF SAID COUNTY ROADS AND STATE HIGHWAYS.


////////// INDICATES EASEMENT FOR UTILITY SERVICE, 15 FEET WIDE OR 7 1/2 FEET EITHER SIDE OF BOUNDARY LINE BETWEEN PROPERTIES.

CERTIFICATE OF APPROVAL


THE UNDERSIGNED BOARD OF COUNTY COMMISSIONERS OF SHERIDAN COUNTY, WYOMING, HEREBY APPROVE THE FOREGOING PLAT AND STATEMENT OF DEDICATION OF MEADOWLARK MEADOWS

ATTEST: Margaret Lewis, DEPUTY COUNTY CLERK, by Walter P. Petrie, CHAIRMAN
DATE JULY 3, 1968 DATE JULY 3, 1968

DELINEATION OF DESCRIPTION

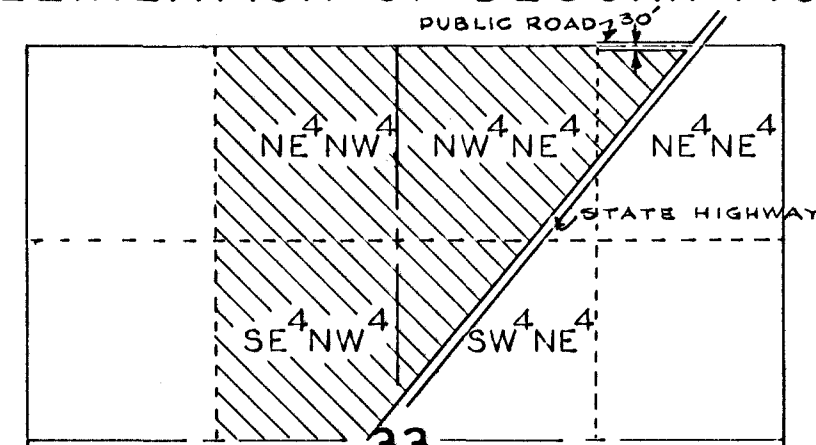


DELINEATION OF WATER RIGHTS

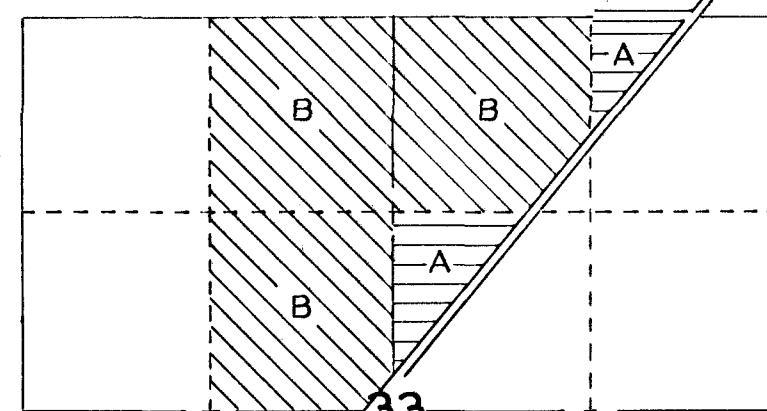

LEGEND

- A GERDEL DITCH & WEST SIDE GERDEL DITCH
- B LOST GULCH & BIG HORN RESERVOIR & PERALTA DITCH

LOCATION

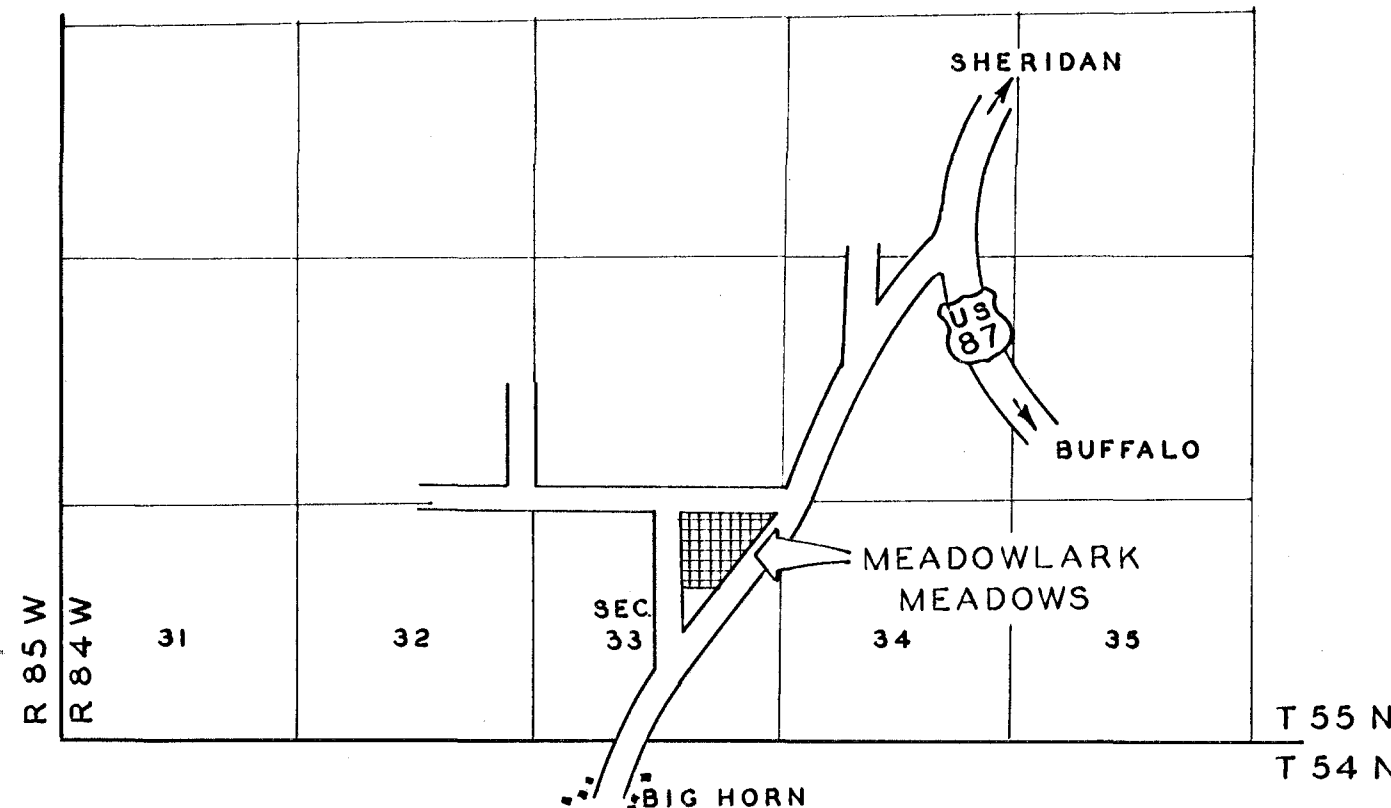

CERTIFICATE OF DEDICATION

STATE OF WYOMING }
COUNTY OF SHERIDAN }
THE UNDERSIGNED, DONALD R. CARROLL AND SHIRLEY E. CARROLL, HIS WIFE AND S.L. CARROLL AND SHIRLEY A. CARROLL, HIS WIFE, HEREBY CERTIFY THAT THEY ARE THE PRESENT OWNERS OF A TRACT OF LAND PARTICULARLY DESCRIBED AS THE UNDERSIGNED, ALL THAT PART OF THE NW 1/4, AND THE SW 1/4, AND THE SW 1/4, LING NORTHWESTERLY OF THE STATE HIGHWAY AND ALL THAT PART OF THE UNDERSIGNED SOUTH OF THE PUBLIC ROAD (SAID ROAD BEING ON THE NORTH 30 FEET OF SAID NW 1/4) AND NORTHWESTERLY OF SAID STATE HIGHWAY, ALL IN SECTION 33, TOWNSHIP 55 NORTH, RANGE 84 WEST OF THE 3RD PRINCIPAL MERIDIAN, SHERIDAN COUNTY, WYOMING, SUBJECT TO ALL EASEMENTS, RESERVATIONS AND RIGHTS OF WAY OF RECORD, UPON WHICH TRACT, JUST DESCRIBED, SAID MEADOWLARK MEADOWS IS LOCATED AS SHOWN BY THIS PLAT AND SURVEYOR'S CERTIFICATE. SAID OWNERS HAVE CAUSED SAID LANDS TO BE SURVEYED AND PLATTED AS MY LAND BEAD DIVIS AND THAT THE ROADS, DITCHES AND LATERALS SHOWN THEREON ARE HEREBY DEDICATED FOR THE USE OF THE DIVISION SAID TRACT, WE ACKNOWLEDGE THIS PLAT IS MADE AND FILED WITH OUR CONSENT AND IS IN ACCORD WITH THE DESIRES OF SAID OWNERS.

Donald R. Carroll, Shirley E. Carroll, S.L. Carroll, Shirley A. Carroll
SUBSCRIBED IN MY PRESENCE AND SWORN TO BEFORE ME THIS 3RD DAY OF JULY, 1968.
MY COMMISSION EXPIRES ON March 2, 1966
NOTARY PUBLIC


CERTIFICATE OF SURVEYOR

STATE OF WYOMING }
COUNTY OF SHERIDAN }
I, CARL R. OSLUND, OF SHERIDAN, WYOMING, HEREBY CERTIFY THAT THIS PLAT WAS MADE FROM NOTES OF AN ACTUAL SURVEY MADE BY ME DURING THE MONTH OF JULY, 1968, AND THAT THIS MAP CORRECTLY REPRESENTS ALL THE DATA SHOWN THEREON.
BEARINGS HAVE BEEN ESTABLISHED BY SOLAR OBSERVATIONS AND MEASURED HORIZONTAL ANGLES, DISTANCES, ALL CHAINED, ARE CORRECTED TO HORIZONTAL MEASUREMENT.
ALL CORNERS OR ANGLE POINTS, OR REFERENCE POINTS OF THE TRACTS HAVE BEEN MONUMENTED WITH IRON POSTS OR PIPES, INSIDE THE RIGHT OF WAY. ALL CORNERS ARE DRIVEN PLUSH WITH THE GROUND, IN THE RIGHT OF WAY. ALL CORNERS EXTEND NO MORE THAN SIX INCHES ABOVE THE GROUND.
REGISTRATION # 102

SUBSCRIBED IN MY PRESENCE AND SWORN TO BEFORE ME THIS 3RD DAY OF JULY, 1968.
MY COMMISSION EXPIRES ON March 2, 1966
NOTARY PUBLIC

STATE OF WYOMING }
COUNTY OF SHERIDAN }
THIS INSTRUMENT WAS FILED FOR RECORD AT 10:20 AM, 10:20 AM, ON THE 3RD DAY OF JULY, A.D. 1968 AND DULY RECORDED IN BOOK 2 OF PLATS ON PAGE 55.

NO. 466558 FEE \$25.00
MARGARET LEWIS, COUNTY CLERK

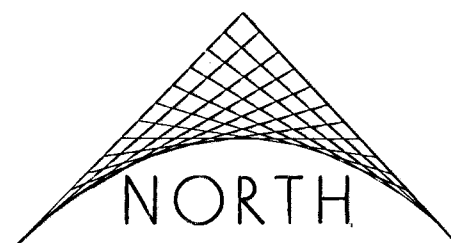

PLAT

OF THE SUBDIVISION OF

MEADOWLARK MEADOWS

SHERIDAN COUNTY WYOMING

SCALE 1" = 200'

MEADOWLARK MEADOWS

Name of Subdivision or Addition

Map No. 14 Pocket No. 7 Folder No. 1

CARL R. OSLUND
ENGINEER
SHERIDAN, WYO.
JULY 8, 1968 TCA