


EXHIBIT A

OF A TRACT OF LAND IN THE NORTH HALF (N $\frac{1}{2}$) OF SECTION 23, THE WEST HALF (W $\frac{1}{2}$) OF SECTION 24, TOWNSHIP 57 NORTH, RANGE 84 WEST, 6TH PRINCIPAL MERIDIAN, SHERIDAN COUNTY, WYOMING

LEGEND

- FOUND CORNER AS NOTED
- FOUND 3.25" BRASS CAP HIGHWAY MONUMENT
- SET 1.5" AC LS 14250
- CALCULATED CORNER
- AC ALUMINUM CAP
- BC BRASS CAP
- TRACT LINE
- POB POINT OF BEGINNING

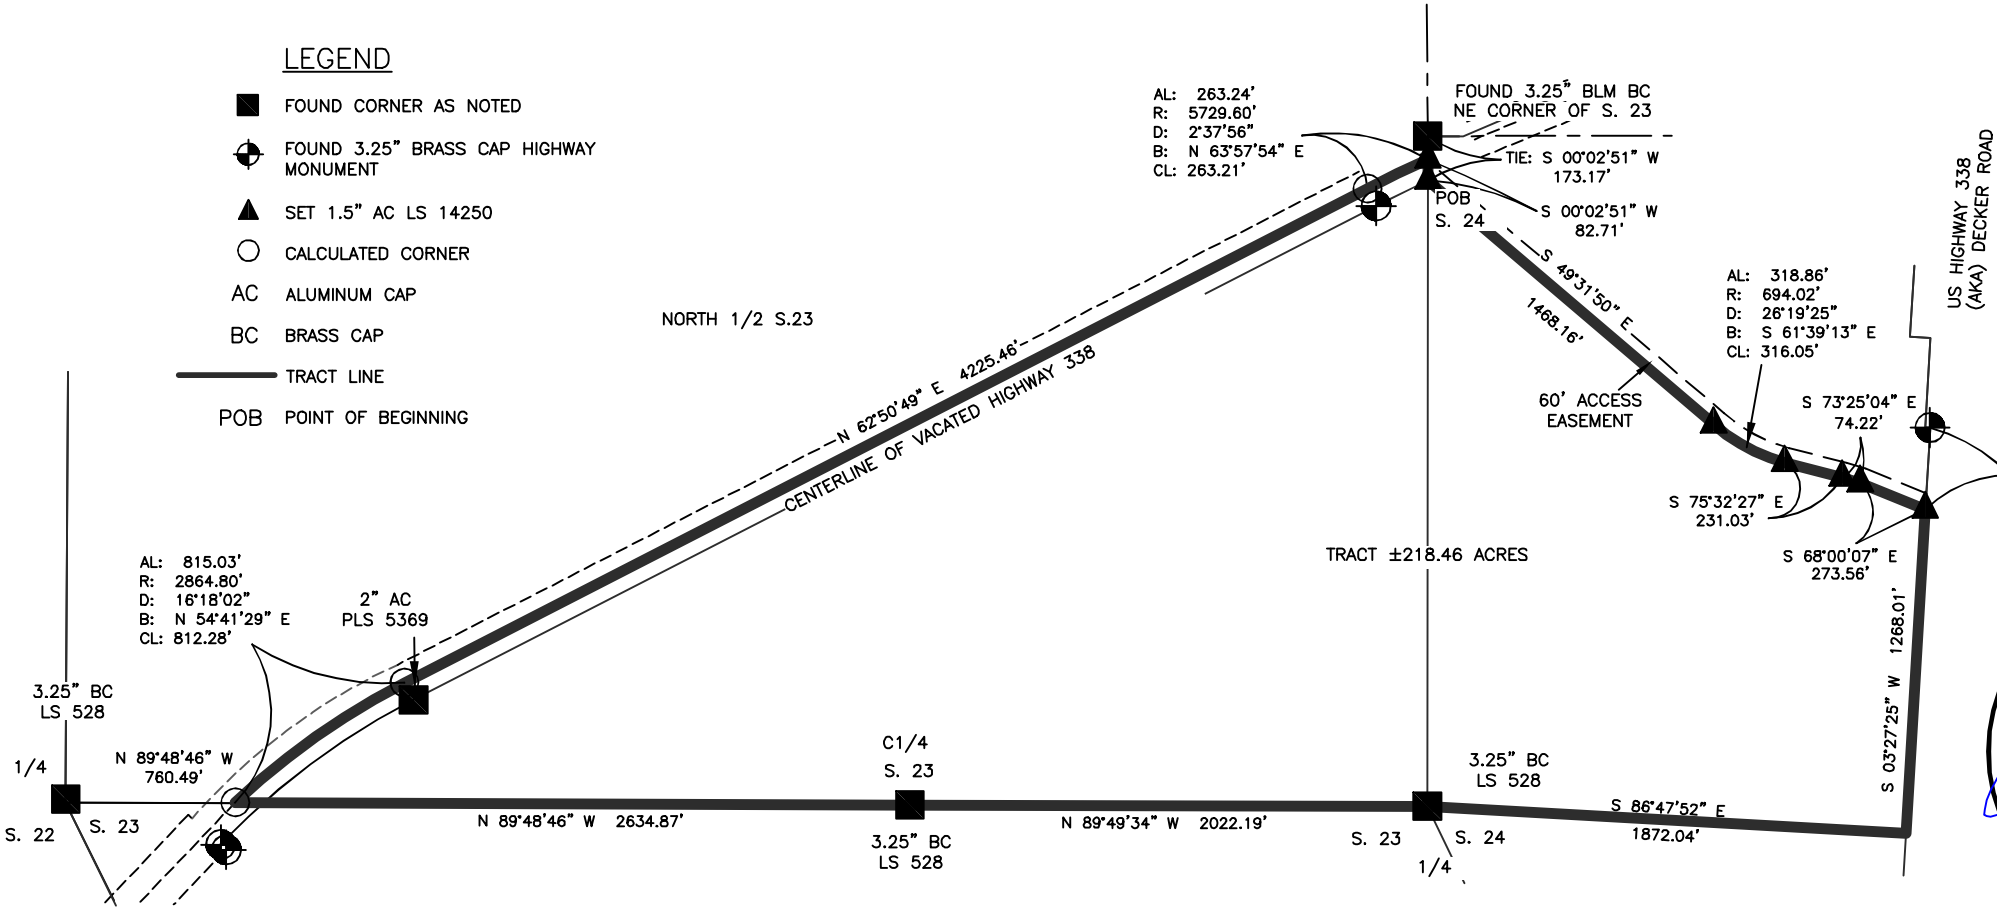

N

SCALE: 1"=750'

BASIS OF BEARINGS ARE
US STATE PLANE, NAD 83
WYOMING EAST CENTRAL ZONE
DISTANCES ARE GROUND (US
SURVEY FEET)
PAF:1.000233

Professional Land Surveyor
CLAYTON ROSENBLUND
14250
Date 12/9/21
WYOMING

FOR:	BLACK GOLD LAND CO SHERIDAN, WY
	Date: 12/9/21