

FOUND NO. 5 REBAR
IN STONE MOUND


FOUND NO. 5 REBAR AT
3-WAY FENCE INTERSECTION

LEGEND


- △ FOUND NO. 5 REBAR
- △ SET PLASTIC CAP & NO. 5 REBAR PER L.S. 3892
- TEMPORARY MONUMENTS LOCATED PER STATE HIGHWAY DEPT.
TO BE MONUMENTED LATER PER P.E. & L.S. 653
- FOUND 3" AL. CAP & NO. 5 REBAR PER P.E. & L.S. 653 (W.H.D.)
- FOUND AL. CAP & NO. 5 REBAR PER L.S. 2615
- ⊙ FOUND PLASTIC CAP & NO. 5 REBAR PER L.S. 2615
- ▲ FOUND NO. 5 REBAR PER L.S. 529
- NOTHING SET
- EXTERIOR BOUNDARY THOMAS PROPERTY

NOTE: (A) NORTHWESTERLY RIGHT OF WAY OF THE MEADE CREEK COUNTY ROAD PER P.E. & L.S. 653 REPRESENTS EXISTING FENCELINE.
(B) CENTERLINE OF THE ABOVE MEADE CREEK COUNTY ROAD REPRESENTS POINT OF INTERSECTIONS OF EXISTING ROADBED. EAST AND WEST RIGHT WAY FENCES WERE ERRATIC AND HELD NO CONSISTENT PATTERN.

- 60' RIGHT-OF-WAY DEDICATED TO THE PUBLIC
- 40' BY 565' ACCESS EASEMENT GRANTED TO TRACT 5 BY TRACT 2.

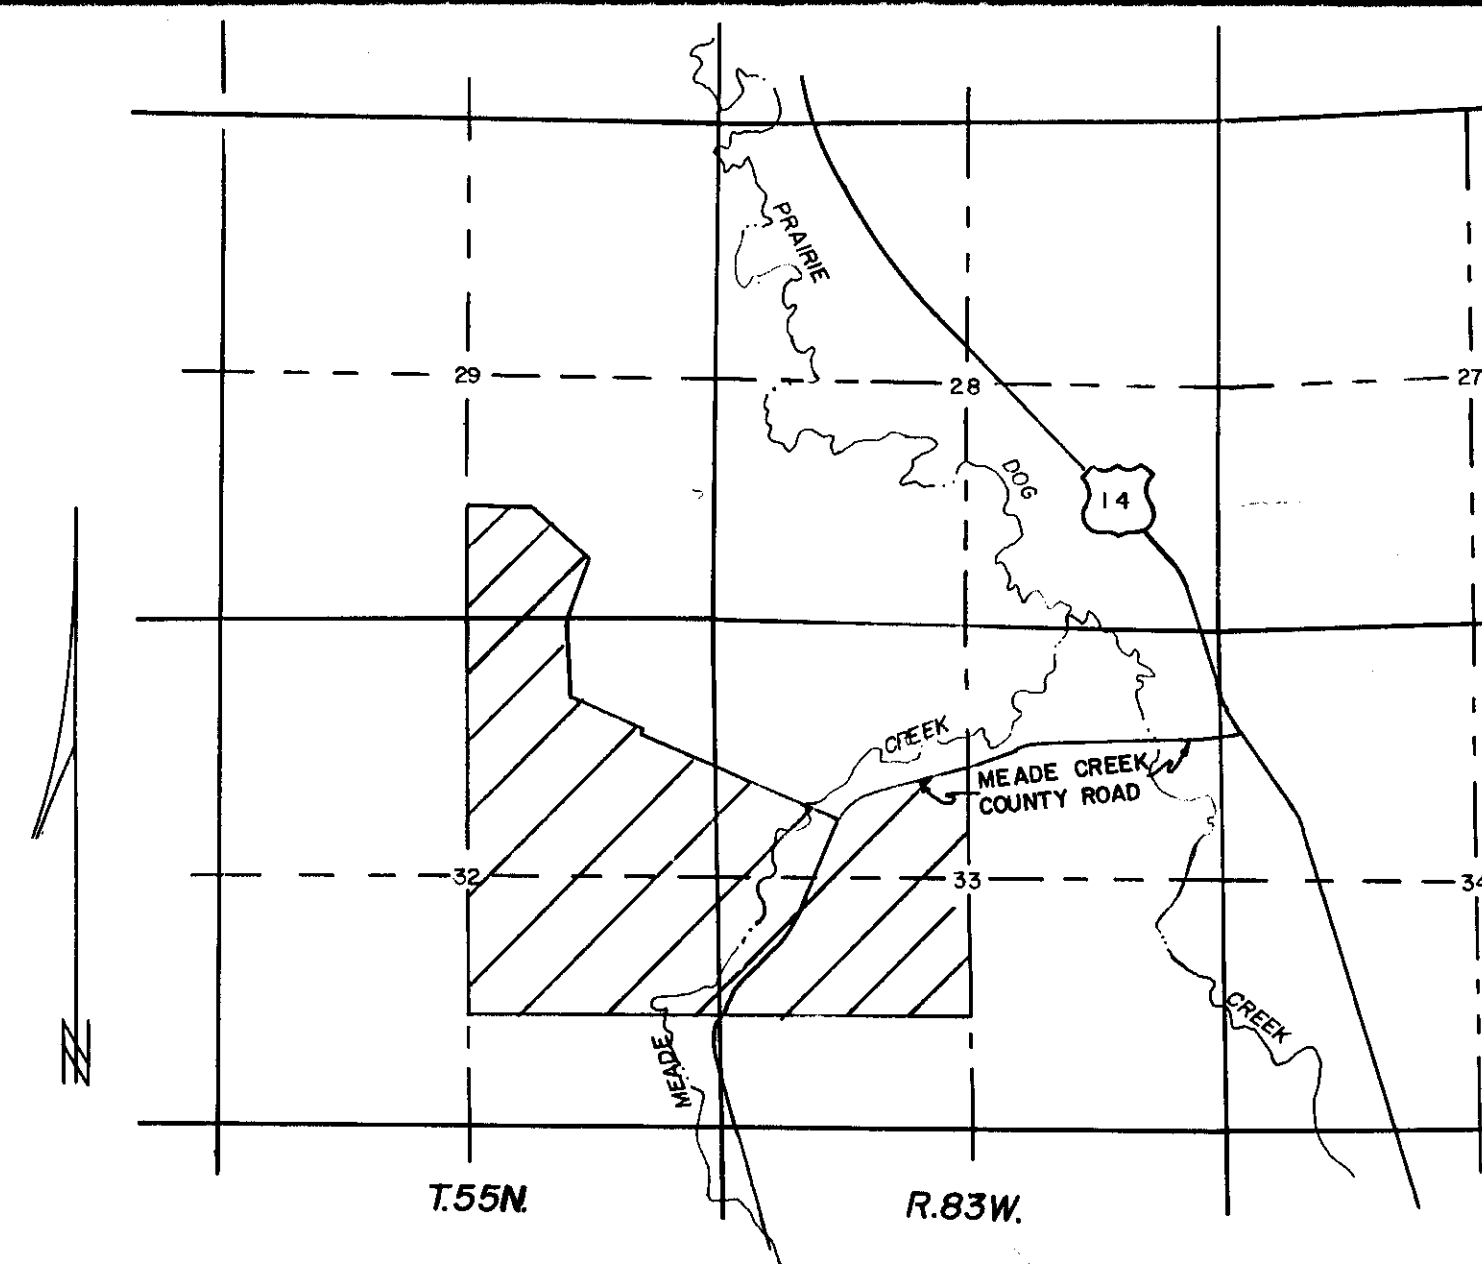

VICINITY MAP
1" = 2000'

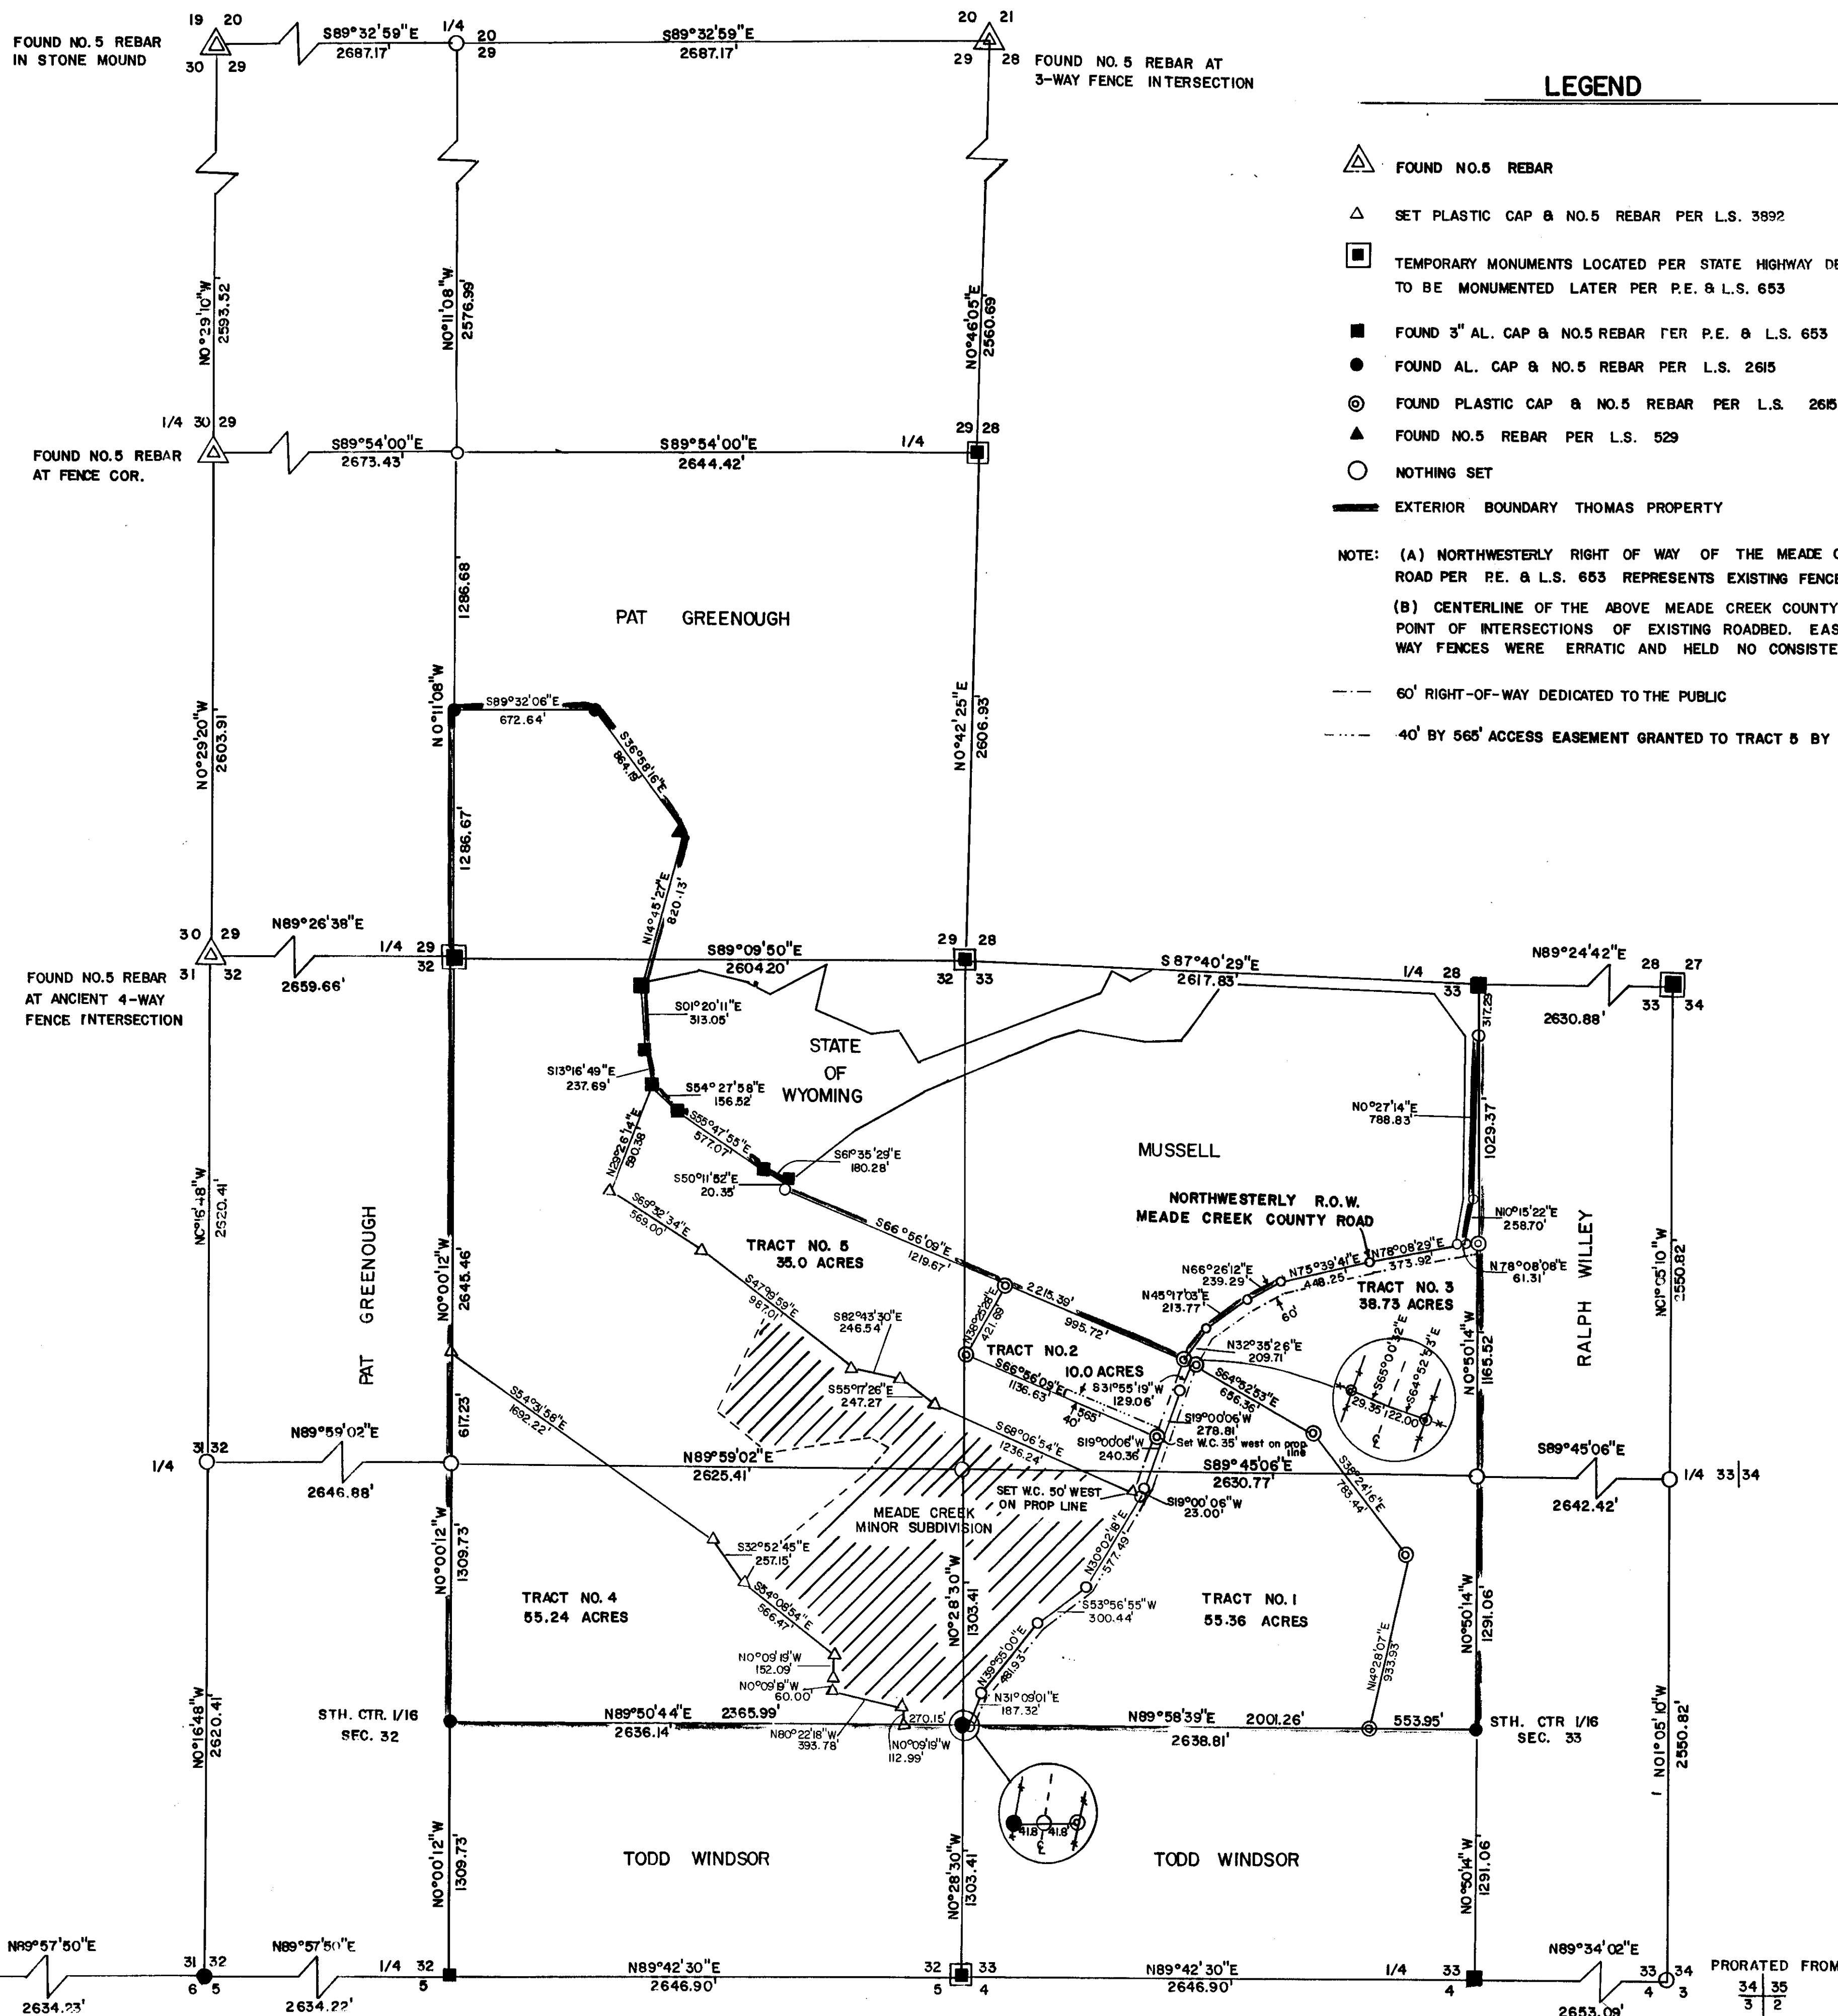

SCALE: 1" = 500'

SURVEYOR'S CERTIFICATE

I, JOHN D. WILLEY, A DULY REGISTERED LAND SURVEYOR IN THE STATE OF WYOMING, DO HEREBY CERTIFY THAT THE PARCEL OF LAND REPRESENTED ON THIS PLAT WAS SURVEYED BY ME OR UNDER MY SUPERVISION AND IS ACCURATE AND CORRECT AS SHOWN.

John D. Willey
JOHN D. WILLEY L.S. 3892

State of Wyoming ss.
County of Sheridan
Filed at 4:00 PM
April 27th, 1983
Indexed and Filed
No. 870181 FEE \$0.00
Margaret Lewis
County Clerk

BASIS OF BEARINGS: WYOMING STATE PLANE—EAST CENTRAL

CERTIFICATE OF SURVEY

CLIENT: LARRY THOMAS (MEADE CREEK ACREAGE)
LOCATION: PORTIONS SECTIONS 29, 32 AND 33
T55N R83W

SHERIDAN COUNTY, WYOMING

DRAWN T.S. CHECKED DATE 1-7-83 SHEET NO 1 OF 1