



RECORD OF SURVEY


EXHIBIT "B"
THE VILLAGE
A TRACT OF LAND LOCATED IN A PART OF THE N1/2 AND THE
N1/2SE1/4, SECTION 9 AND A PART OF THE W1/2NW1/4 AND THE
NW1/4SW1/4, SECTION 10, TOWNSHIP 56 NORTH, RANGE 84
WEST, SIXTH PRINCIPAL MERIDIAN, SHERIDAN COUNTY,
WYOMING

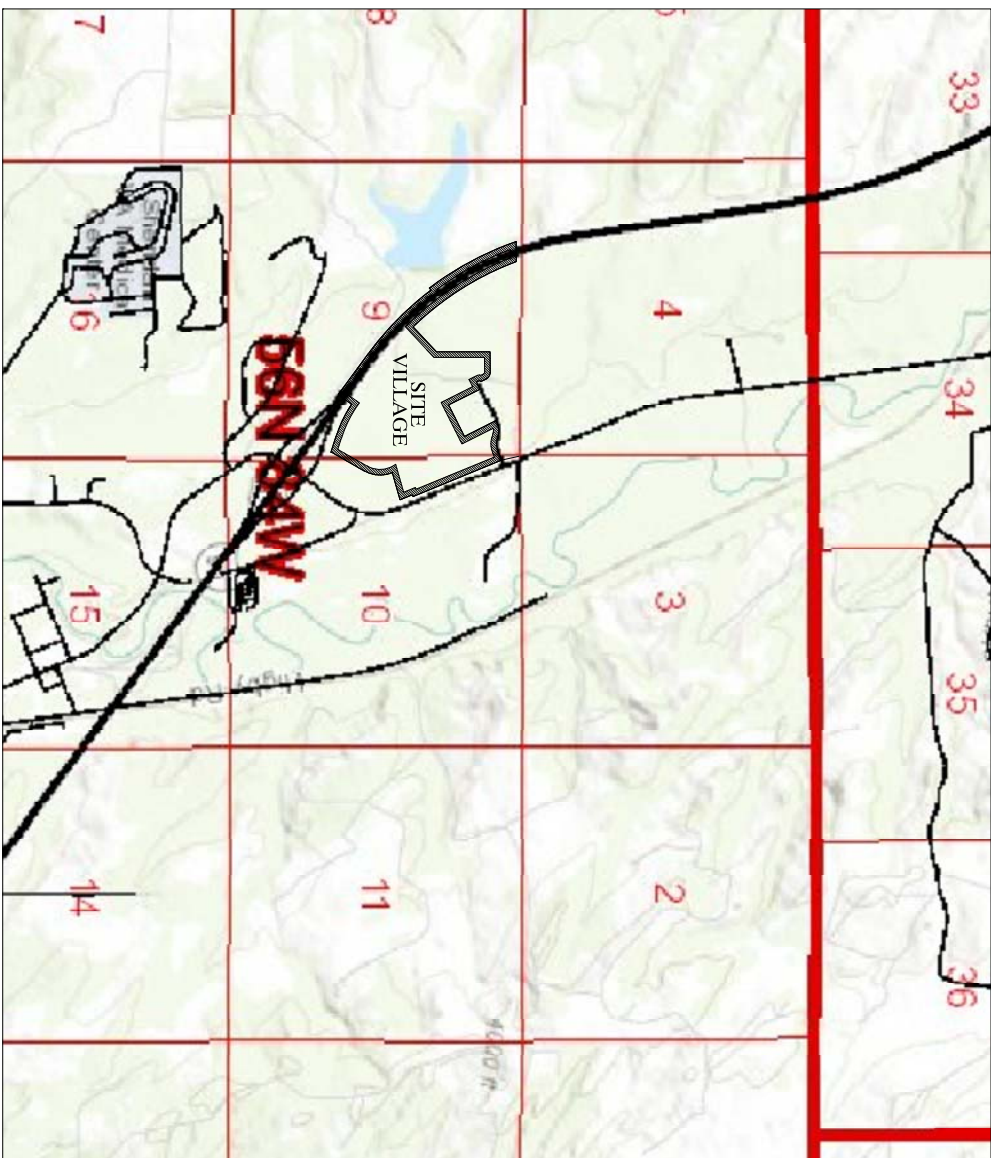

LOCATION MAP Not to Scale

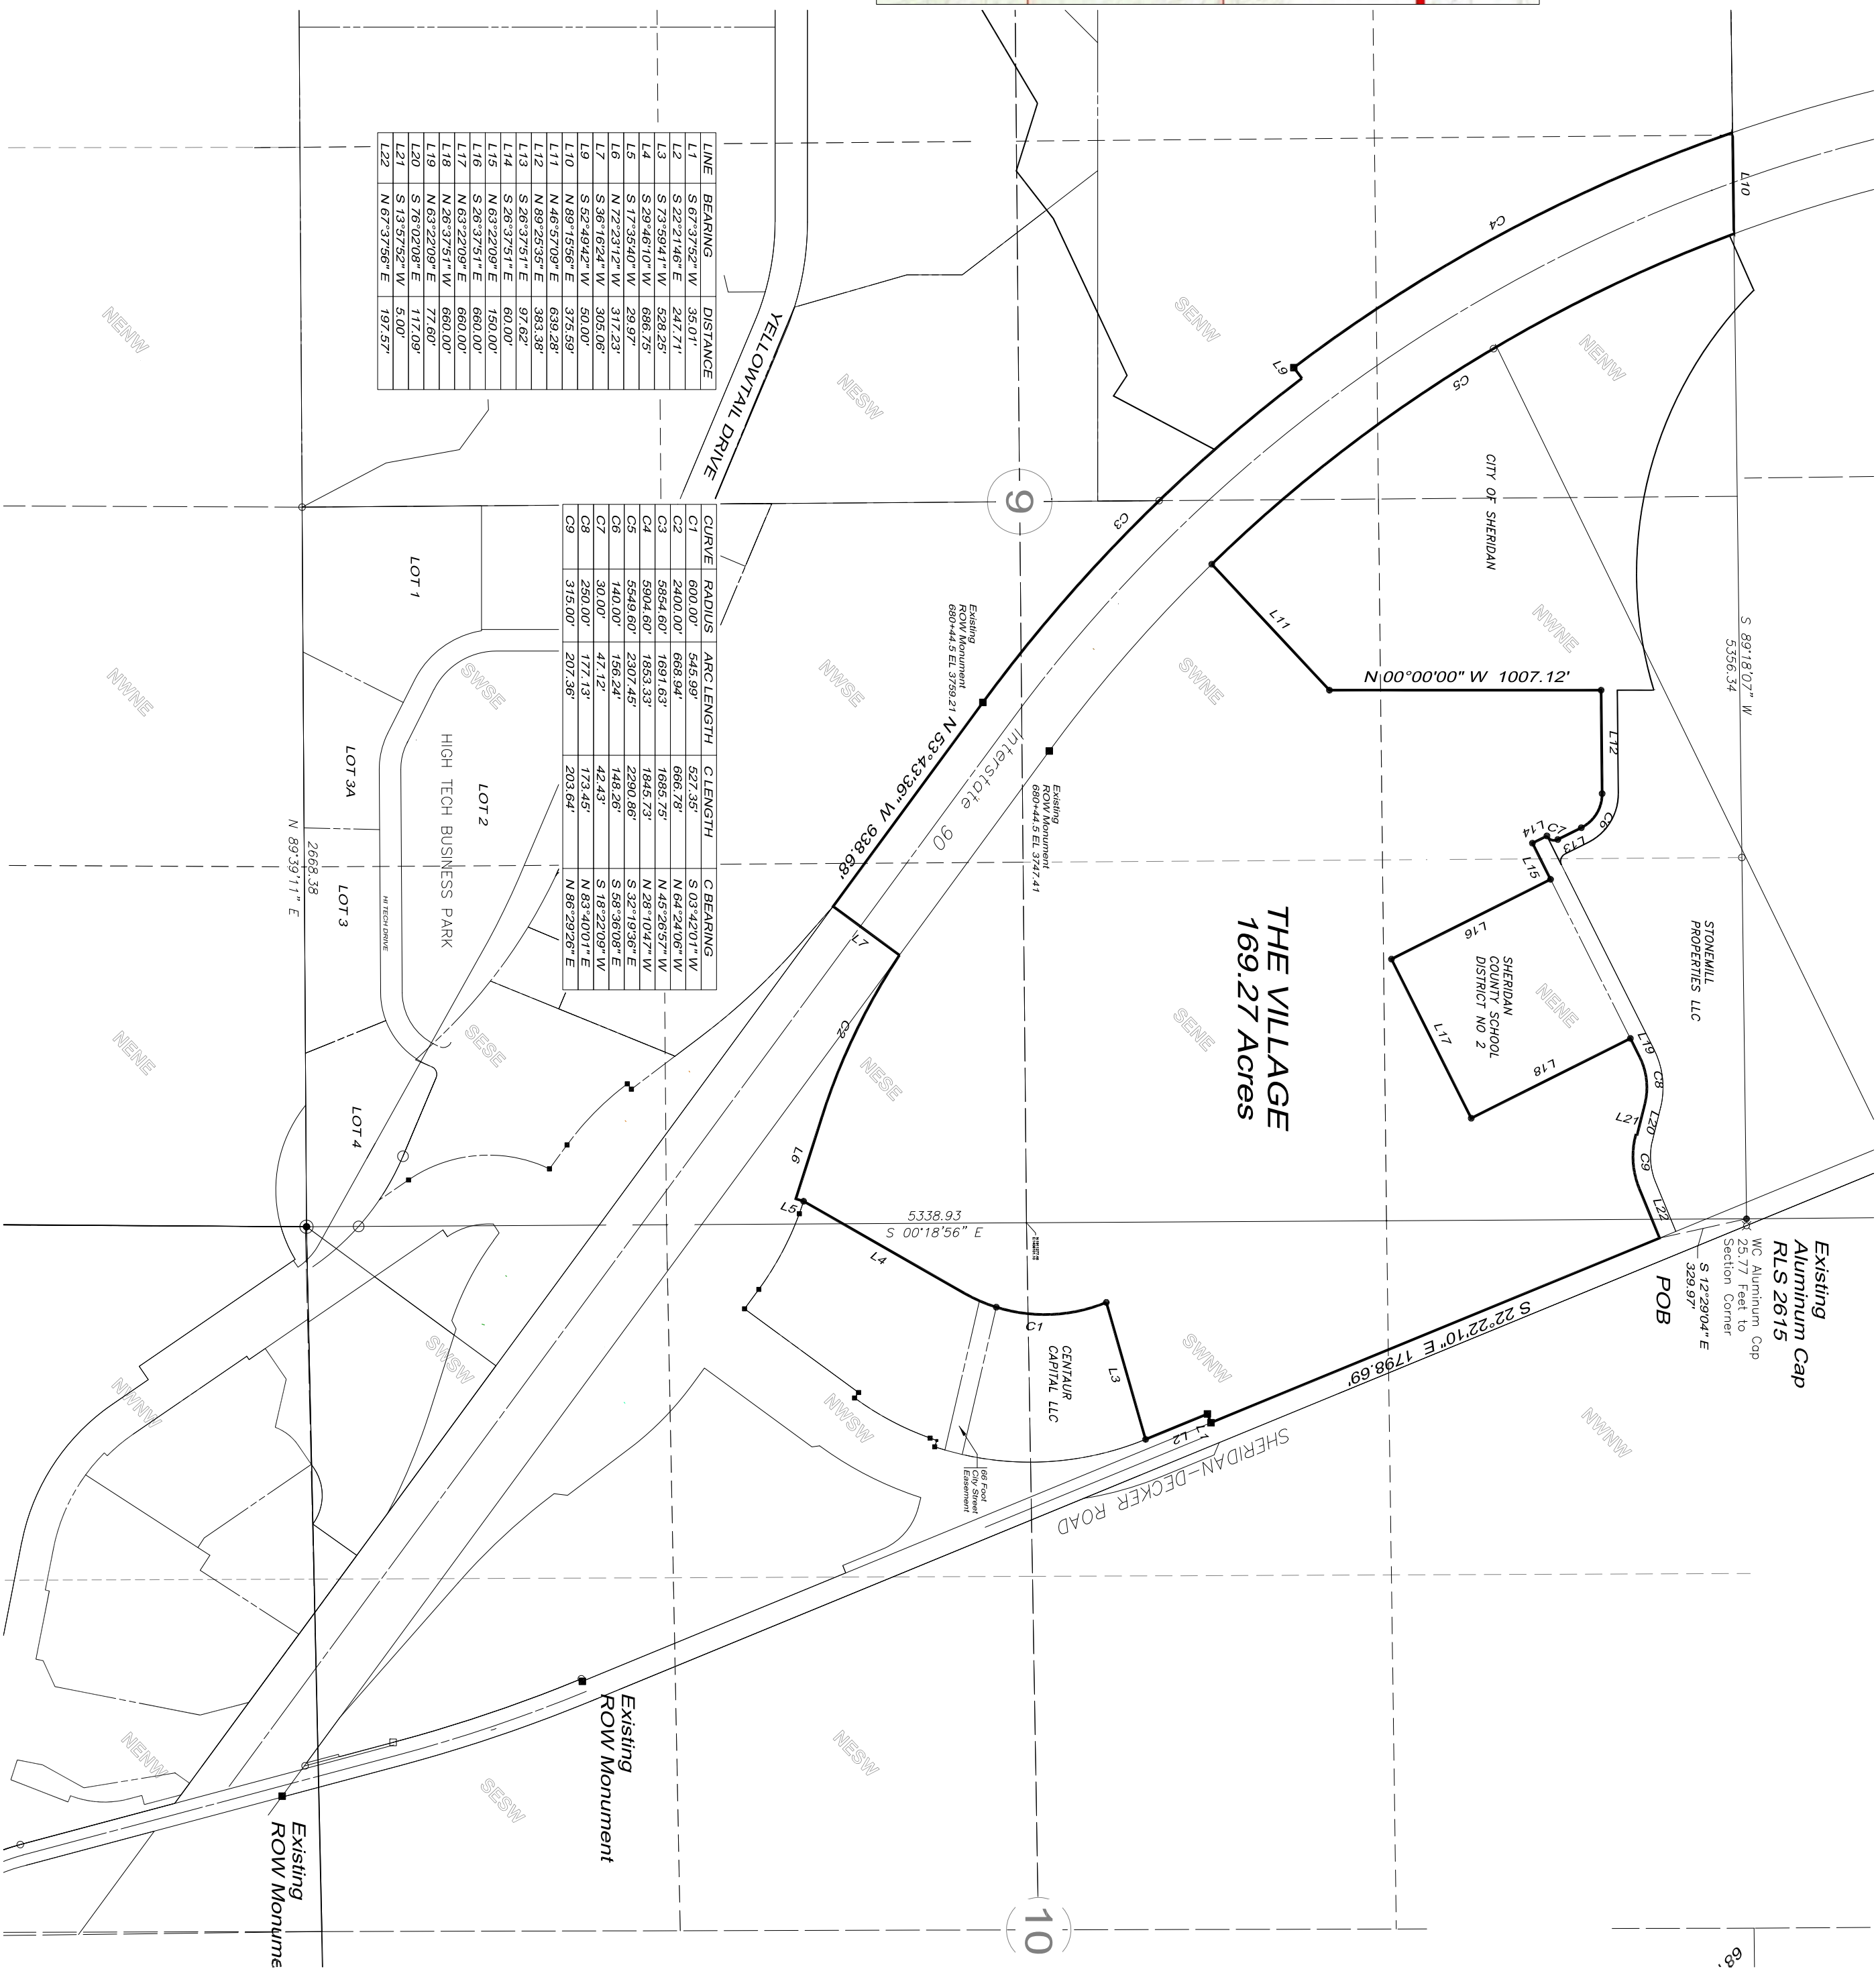

CERTIFICATE OF SURVEY
I, William E. Pugh, a registered land surveyor in the state of Wyoming do hereby certify that this plat was prepared from notes taken during a survey performed by me or under my supervision during August 2020.

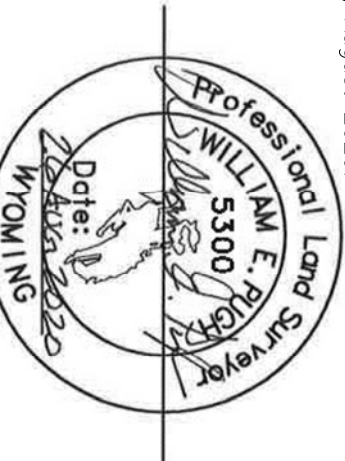

UNLESS SIGNED, SEALED AND DATED
THIS IS A PRELIMINARY PLAT.