


S-36

PLAT SHOWING LOCATION OF SUBURBAN HOMES COMPANY ADDITION

TO THE CITY OF
SHERIDAN
SHERIDAN COUNTY WYOMING

Scale 1" = 200'

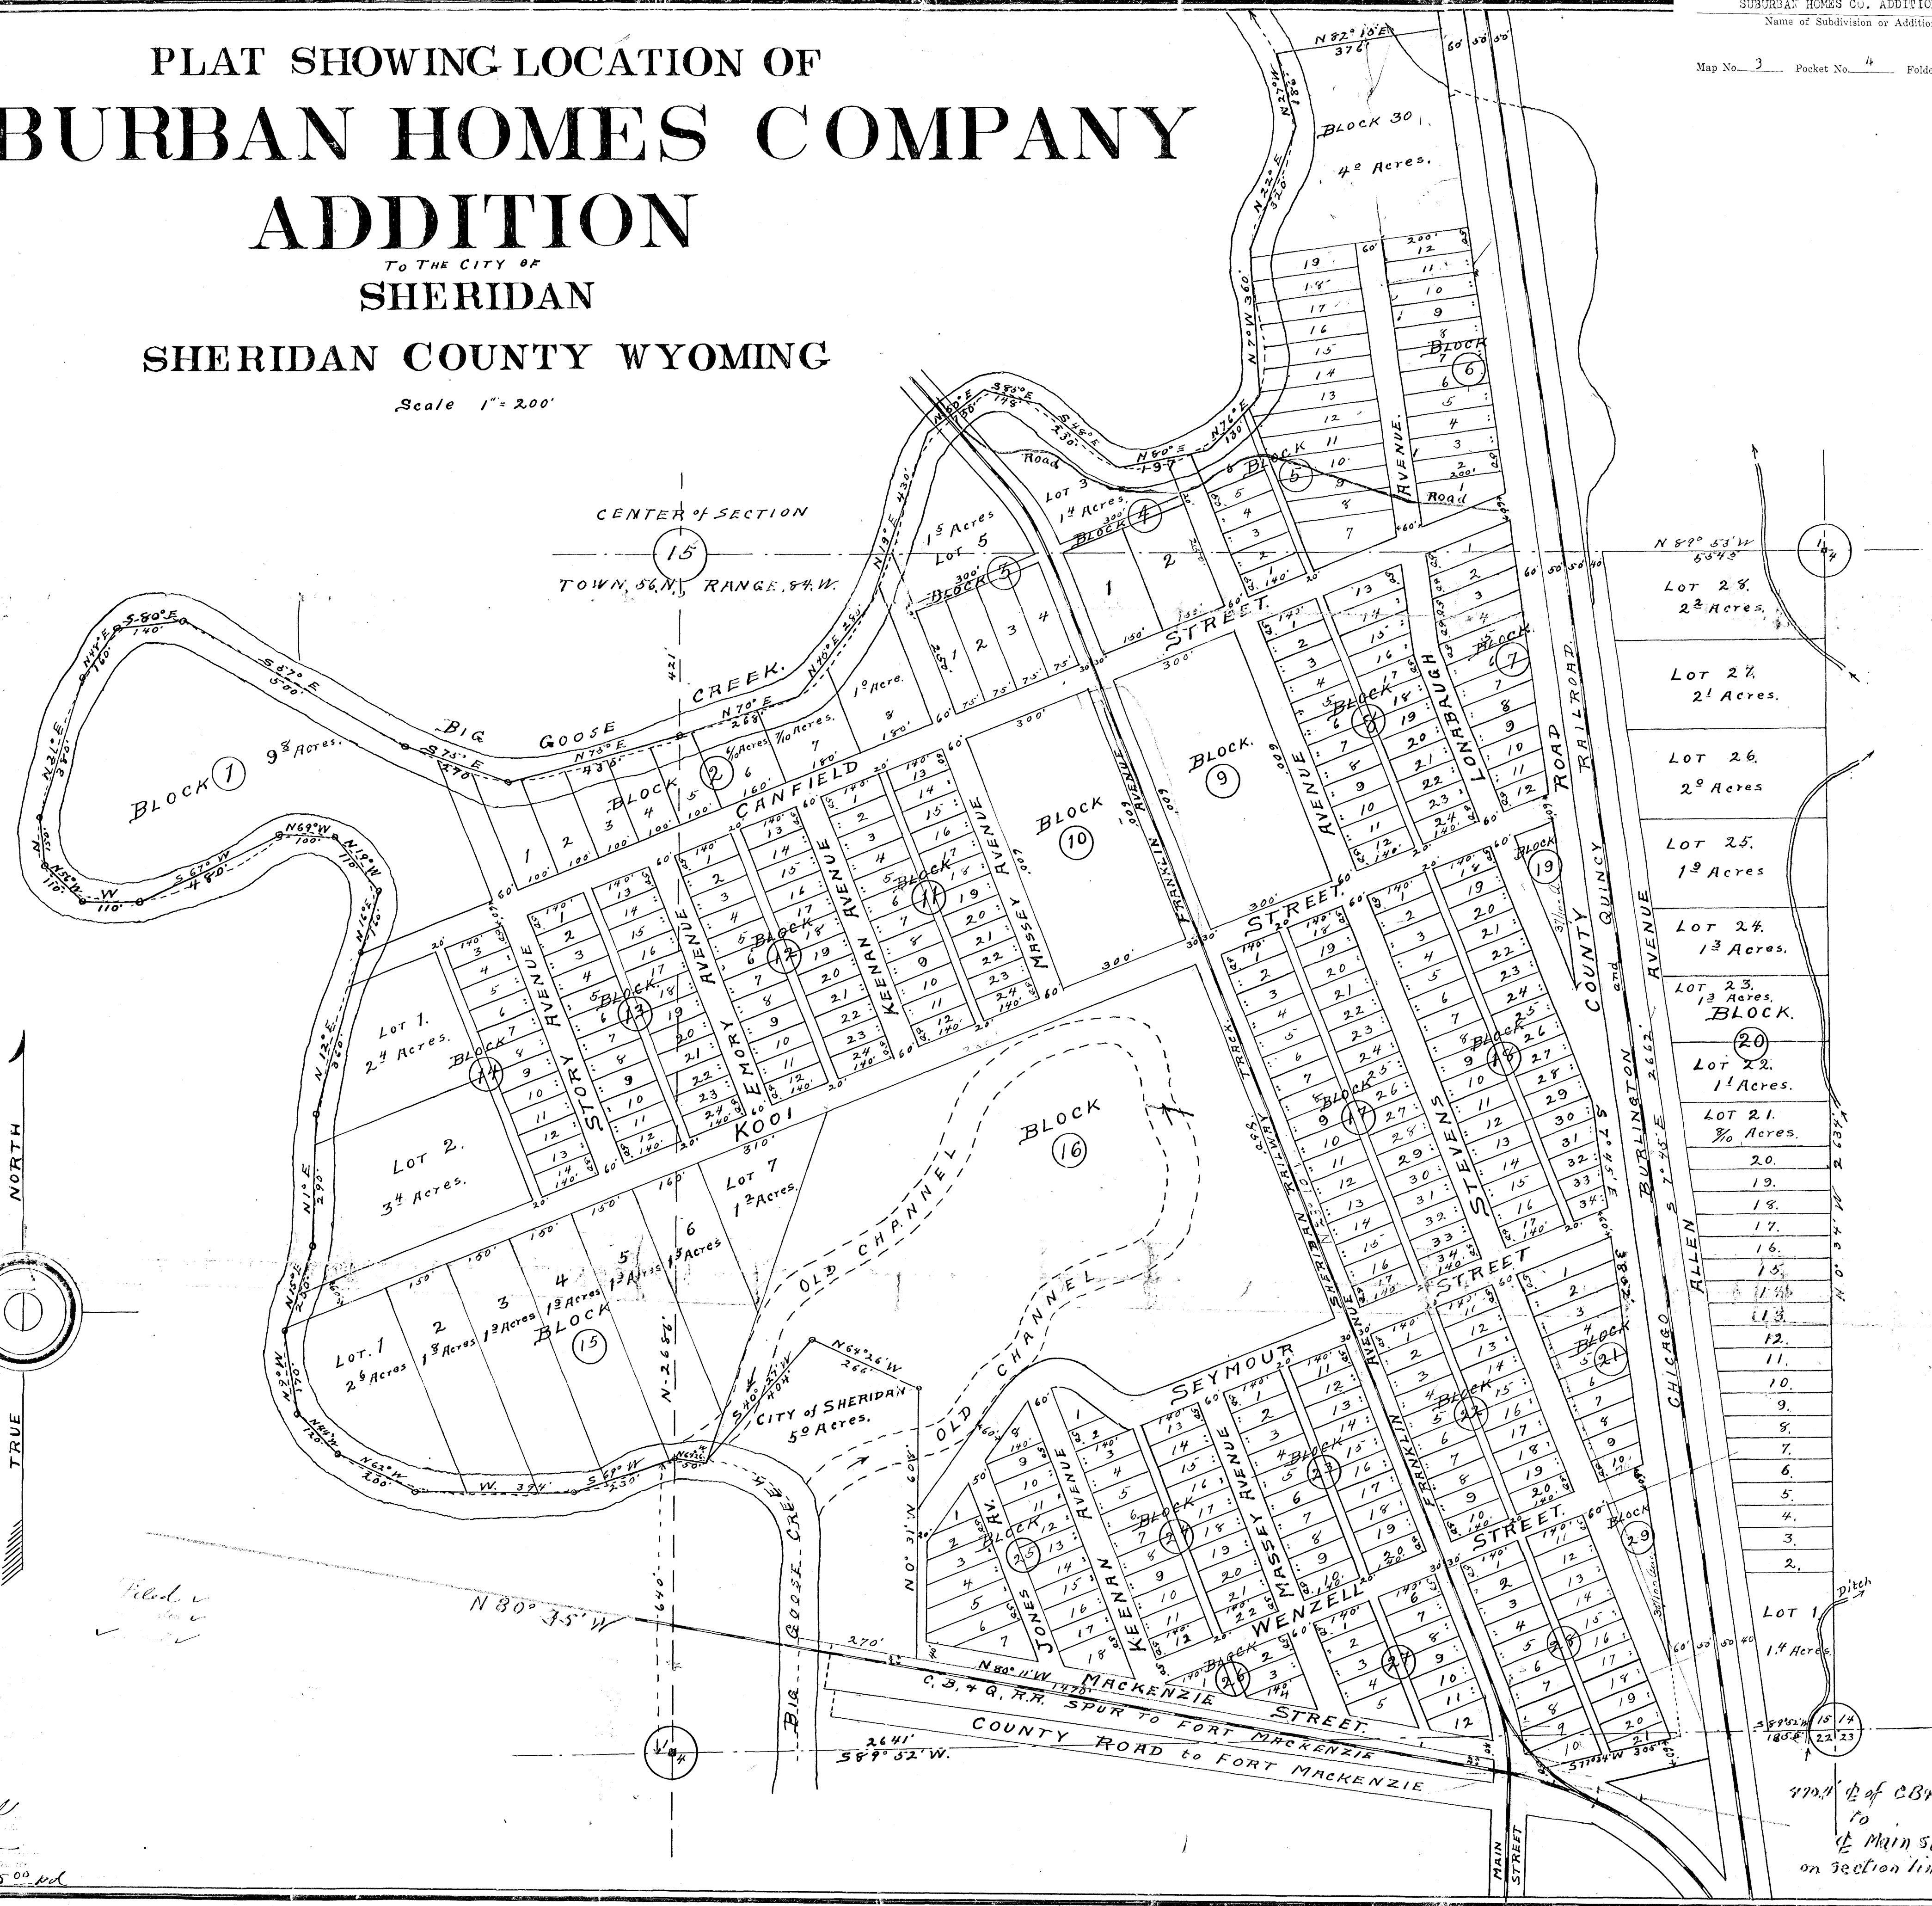

Aug 13 300
a Plat
H. A. Lloyd
W. S. Doane
AS 00 rd

CERTIFICATE OF DEDICATION.

The above and foregoing subdivision of the Suburban Homes Company Addition to the City of Sheridan, Sheridan County Wyoming, being a portion of the East Half and the South West Quarter of Section 15 and a portion of the North East Quarter of Section 22, Township 56 North, Range 84 West of the 6th P.M. and, described as follows, Beginning at the South East Corner of said Section 15, Thence South 89°32' West 180' Feet, Thence North 70°45' West 2662 Feet, Thence South 89°33' East to the East Quarter Corner of said Section 15, Thence South 0° 34' East, along the East line of said section 15, 2634 Feet to the point of beginning, Also the tract of Land described as follows, Beginning at a point 397 Feet West and 12 Feet South of the South East Corner of said section 15, Thence South 77°34' West 305 Feet, Thence North 80°11' West, 1470 Feet, Thence N 0°31' W-608 Feet, Thence N 64°26' W-266 Feet, Thence S 40°27' W-404 Feet, Thence N 64°26' W-50 Feet, Thence S 61° W-230 Feet, Thence W-394 Feet, Thence N 62° W-200 Feet, Thence N 44° W-120 Feet, Thence N 9° W-170 Feet, Thence N 13° E-200 Feet, Thence N 1° E-290 Feet, Thence N 12° E-360 Feet, Thence N 16° E-160 Feet, Thence N 19° W-110 Feet, Thence N 69° W-100 Feet, Thence S 67° W-450 Feet, Thence W-110 Feet, Thence N 56° W-110 Feet, Thence N-130 Feet, Thence N 21° E-380 Feet, Thence N 45° E-160 Feet, Thence S 80° E-140 Feet, Thence S 57° E-500 Feet, Thence S 75° E-270 Feet, Thence N 75° E-430 Feet, Thence N 70° E-265 Feet, Thence N 45° E-280 Feet, Thence N 19° E-430 Feet, Thence N 50° E-180 Feet, Thence S 86° E-145 Feet, Thence S 45° E-280 Feet, Thence N 50° E-197 Feet, Thence N 76° E-130 Feet, Thence N 7° W-360 Feet, Thence N 22° E-320 Feet, Thence N 27° W-184 Feet, Thence N 82°15' E-376 Feet, Thence S 7°45' E-352 Feet, to the point of Beginning, Excepting the Sheridan Railway Right of Way, as appears on this plat, 15 With the Free Consent and in accordance With the desires of the undersigned, Owner and Proprietor, there of.

(Signed) SUBURBAN HOMES COMPANY,
by _____ President

Witness to Signature of President
Witness to Signature of Secretary

State of Wyoming } ss.
County of Sheridan }
I, _____ a notary public within and for said County and State, do hereby certify that B.F. Perkins, the president of the Suburban Homes Company, to me personally known to be the identical person whose name is subscribed to the foregoing plat, as such officer, appeared before me this day in person and acknowledged that he signed and executed the same freely and voluntarily, and as the free and voluntary act and deed of the said Suburban Homes Company, a Corporation, after having been thereunto duly authorized by resolution of the board of directors of said corporation, for the purposes and uses therein set forth.

In witness whereof, I have hereunto set my hand and affixed my Notarial seal this _____ day of August, 1913.
My Commission expires _____

State of Nebraska } ss.
County of Douglas }
I, _____ a notary public within and for said county and state, do hereby certify that T.E. Stevens, the secretary of the Suburban Homes Company, to me personally known to be the identical person whose name is subscribed to the foregoing plat as such officer, appeared before me this day in person and acknowledged that he signed and executed the same freely and voluntarily and as the free and voluntary act and deed of said Suburban Homes Company a Corporation, after having been thereunto duly authorized by resolution of the Board of Directors of said Corporation, for the purposes and uses therein set forth.

In witness whereof, I have hereunto set my hand and affixed my Notarial Seal this _____ day of August, 1913
My Commission expires May 14th 1914

Howard N. Rogers Notary Public

SURVEYORS CERTIFICATE

State of Wyoming } ss.
County of Sheridan }
This is to certify that I am a Surveyor and Civil Engineer professionally qualified to prosecute the work in question and that in the months of May and June 1912, I designed, surveyed and plotted, the Suburban Homes Company Addition to the City of Sheridan, Sheridan County, Wyoming in accordance with the desires of the owners and proprietors of said land, and that the accompanying plat, is a true delineation of said design and survey.

C.R. Wood, C.E.
Subscribed and sworn to before me this 11th day of August, A.D. 1913.
By _____ Deputy