
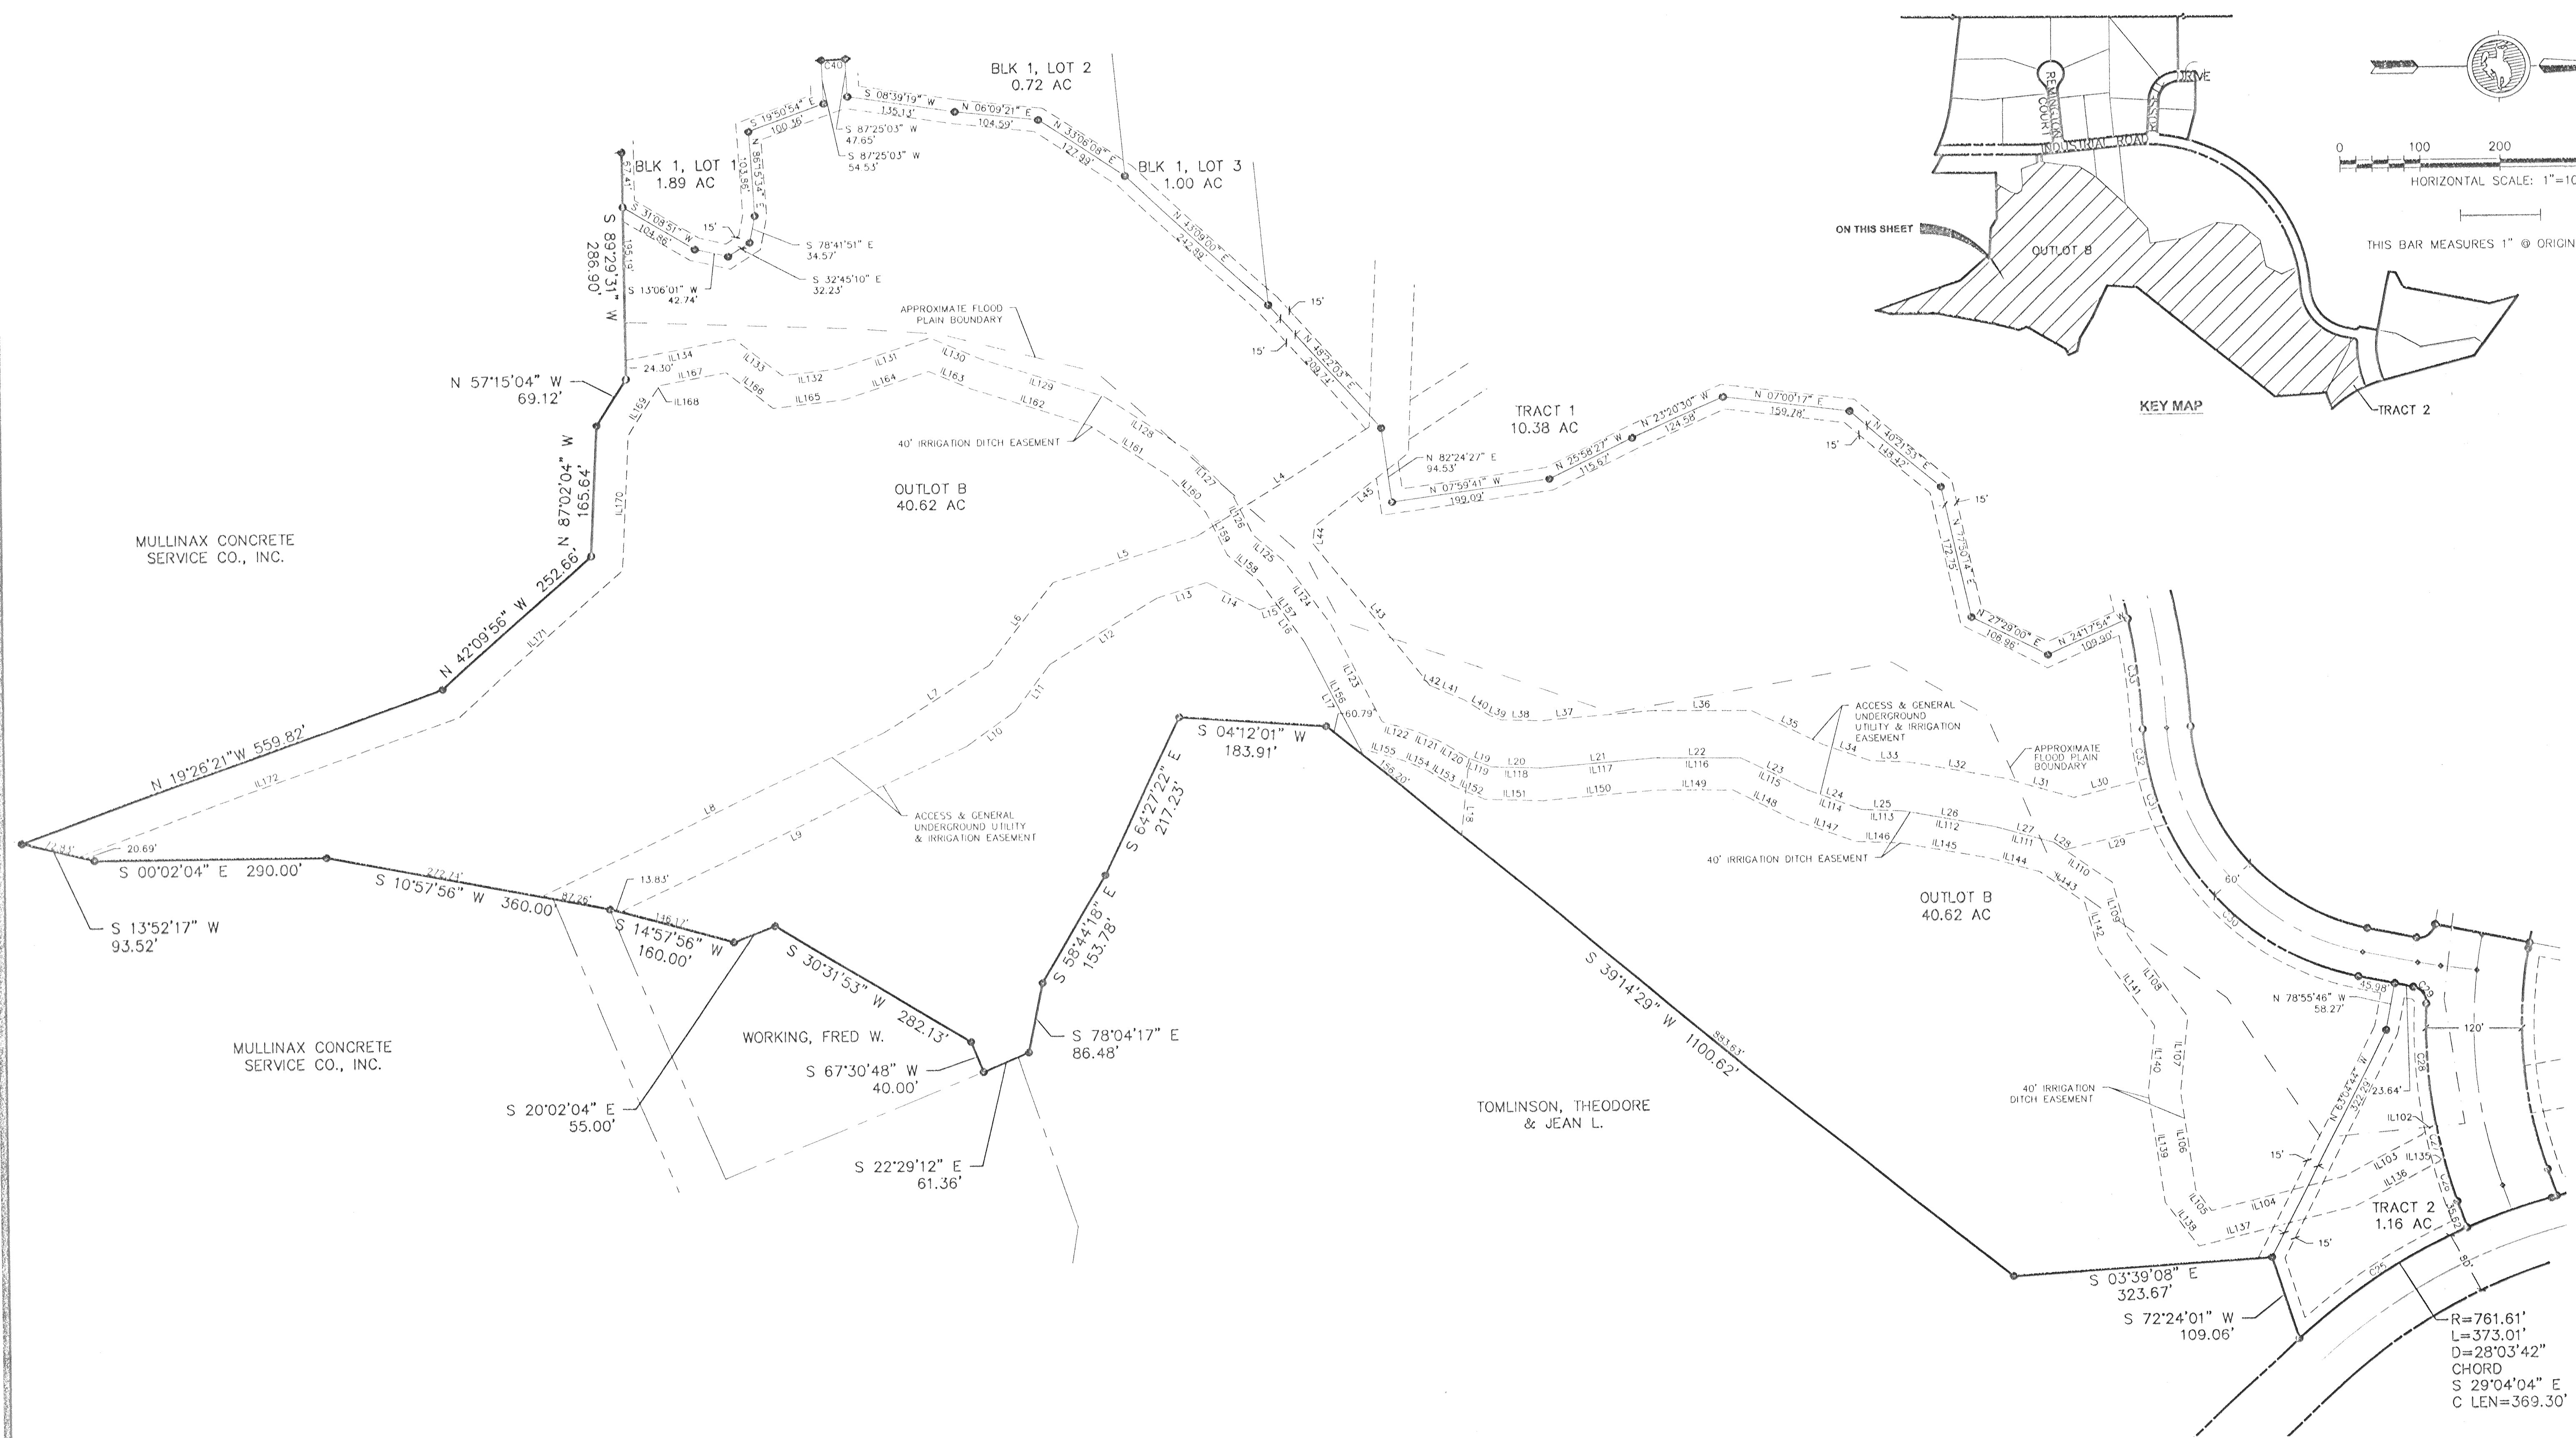
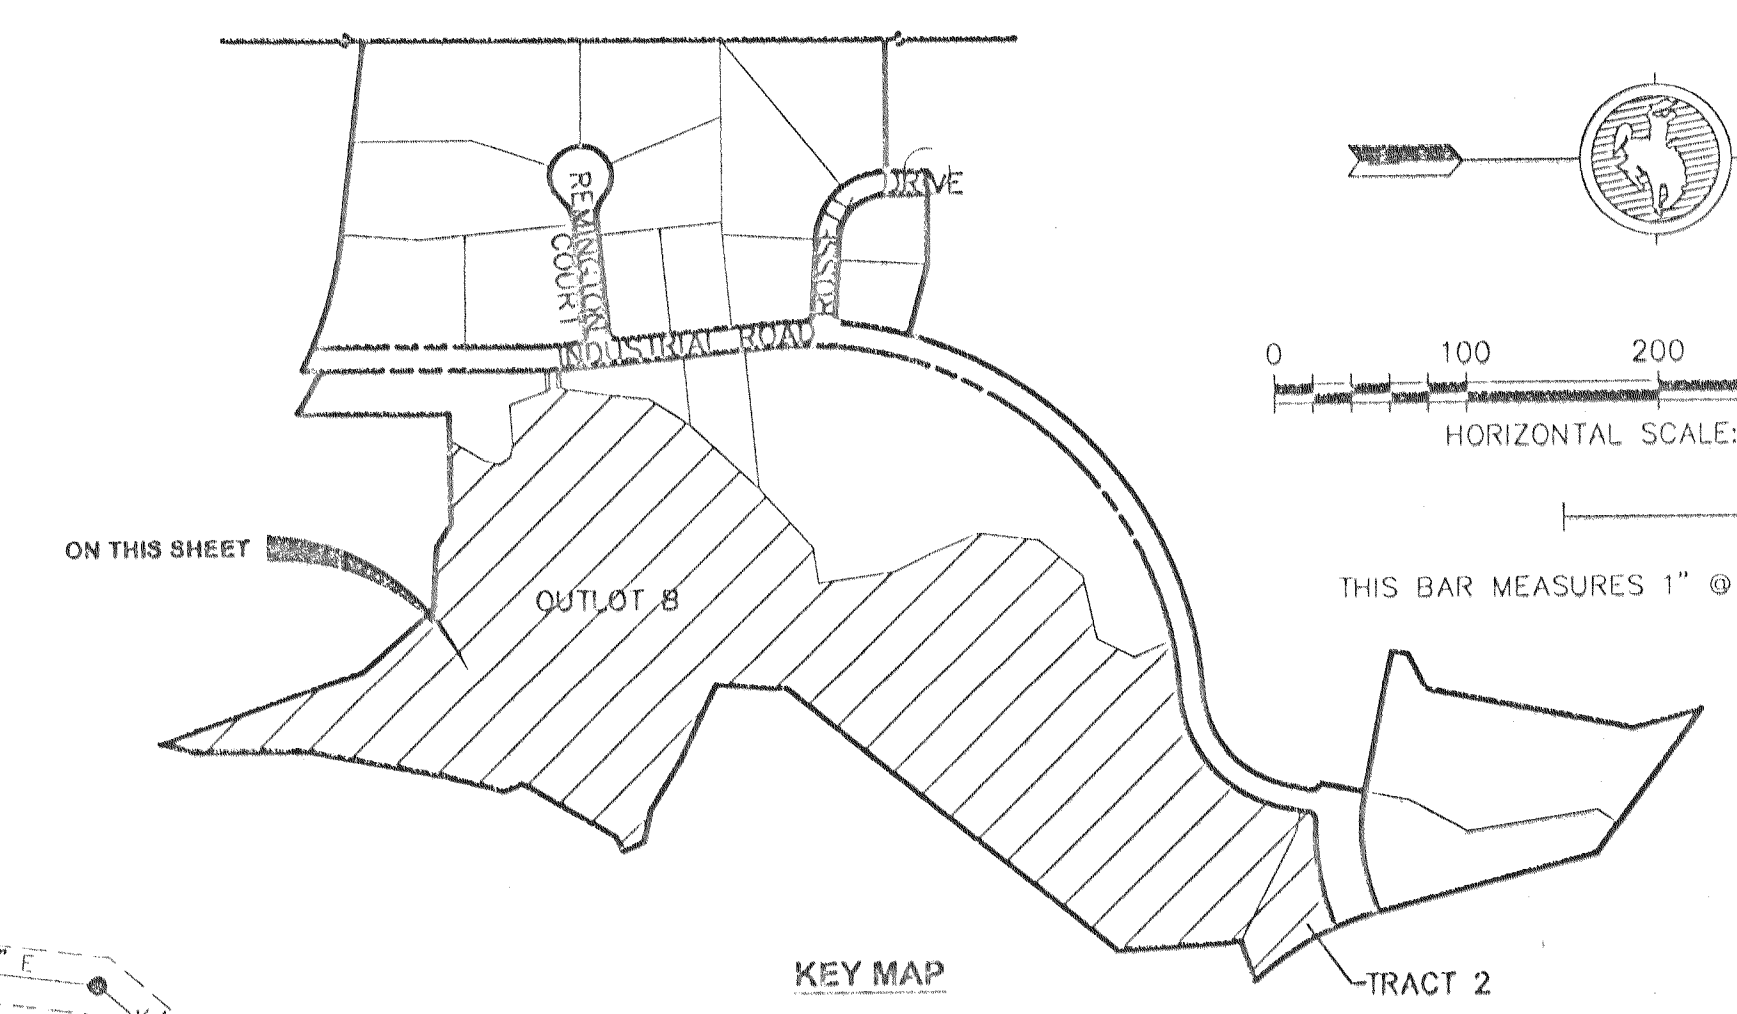


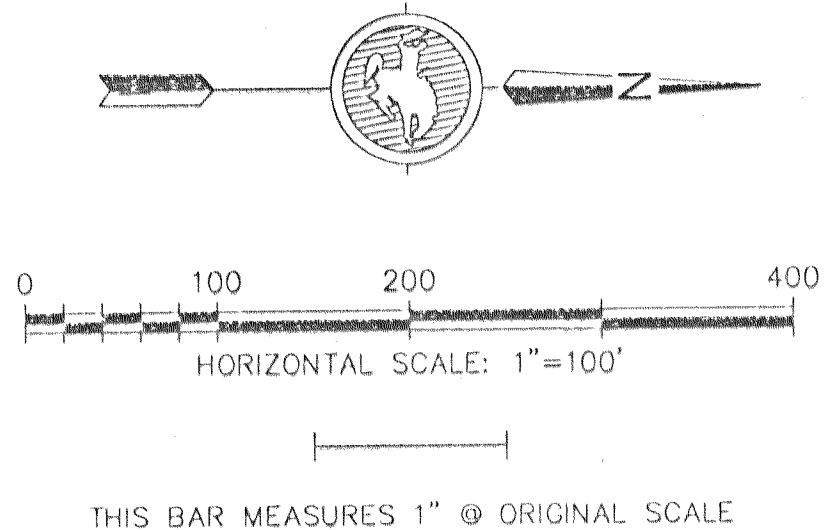

- LEGEND**
- SUBDIVISION BOUNDARY LINE
 - LOT LINE
 - RIGHT-OF-WAY
 - - - EASEMENT
 - - - INDUSTRIAL USE SETBACK
 - EXISTING MONUMENT
 - REBAR WITH ALUMINUM CAP RLS 5300
 - CENTERLINE POINT OF CURVATURE (PC)
 - POINT OF TANGENCY (PT) OR
 - POINT OF INTERSECTION (PI)

FINAL PLAT
FOR
WRENCH RANCH HILLS ~ PHASE 1

LOCATED IN A PORTION OF THE W1/2, SECTION 15,
TOWNSHIP 56 NORTH, RANGE 84 WEST,
6TH PRINCIPAL MERIDIAN

SHERIDAN SHERIDAN COUNTY WYOMING

DATE 11/23/09 11:11 am

SHEET 3 OF 4

CENTENNIAL COLLABORATIVE

ARCHITECTS • ENGINEERS • SURVEYORS

237 North Main St. - Sheridan, WY 82801 - (307) 672-1711
400 South Miller Ave. - Gillette, WY 82716 - (307) 682-1141

W-1-4-1