


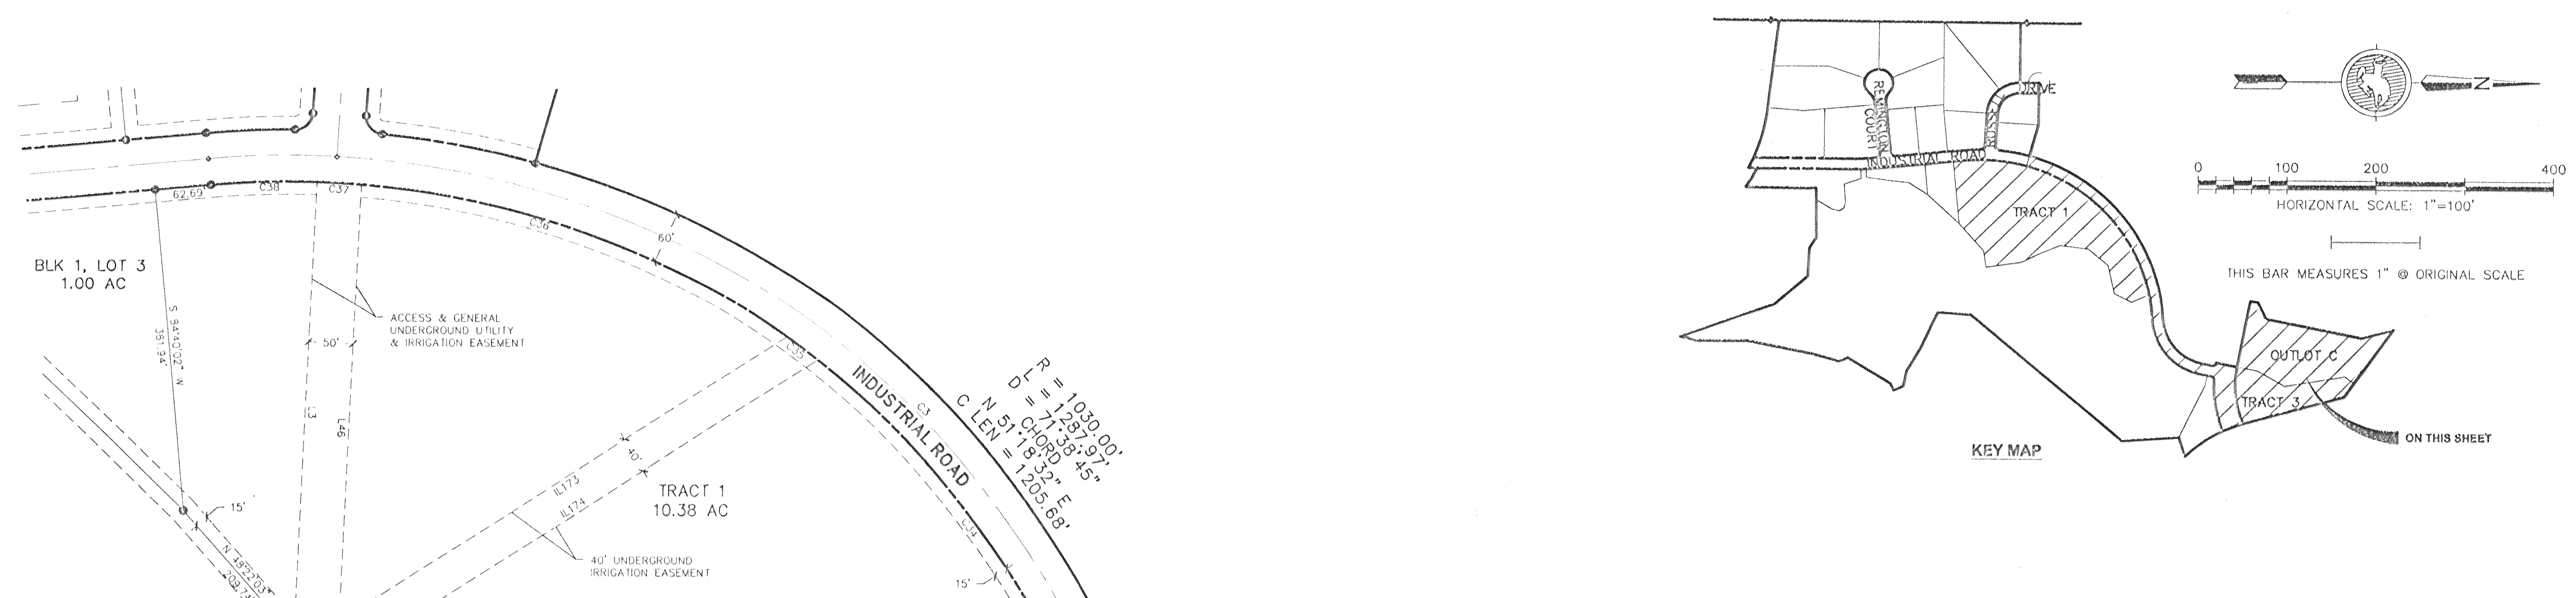

IRRIGATION EASEMENT LINE TABLE

LINE	LENGTH	BEARING
IL100	642.79	S09°14'17"E
IL101	581.61	S09°14'17"E
IL102	23.64	S40°05'08"E
IL103	109.11	S27°27'51"E
IL104	171.60	S14°11'00"E
IL105	33.08	S53°52'28"W
IL106	126.25	S82°01'53"W
IL107	94.57	N84°09'30"W
IL108	124.51	S53°55'52"W
IL109	66.73	S73°21'55"W
IL110	88.54	S14°55'02"W
IL111	76.90	S15°55'08"W
IL112	114.29	S10°06'26"W
IL113	53.01	S02°40'07"W
IL114	74.87	S19°43'31"W
IL115	90.03	S26°16'04"W
IL116	107.79	S00°39'55"W
IL117	141.05	S04°40'46"E
IL118	63.45	S01°58'09"W
IL119	51.00	S22°06'12"W
IL120	58.07	S32°07'14"W
IL121	57.17	S23°21'12"W
IL122	42.62	S16°38'00"W
IL123	137.76	S63°11'23"W
IL124	103.90	S55°12'30"W
IL125	49.37	S40°46'35"W
IL126	58.76	S64°22'40"W
IL127	78.26	S45°34'09"W
IL128	124.02	S33°13'04"W
IL129	158.39	S17°53'35"W
IL130	71.51	S23°34'18"W
IL131	121.73	S18°21'25"E
IL132	69.28	S06°20'55"E
IL133	76.32	S38°17'18"W
IL134	138.45	S10°33'46"E
IL135	6.87	S40°05'08"E
IL136	118.19	S47°47'51"E
IL137	203.39	S14°11'00"E
IL138	70.12	S35°52'28"W
IL139	141.18	S82°01'53"W
IL140	83.75	N84°09'30"W
IL141	116.12	S53°55'52"W
IL142	59.74	S73°21'55"W
IL143	67.61	S15°55'08"W
IL144	68.18	S15°55'08"W
IL145	109.78	S10°06'26"W
IL146	56.41	S02°40'07"W
IL147	83.15	S19°43'31"W
IL148	83.23	S26°16'04"W
IL149	96.84	S00°39'55"W
IL150	141.51	S04°40'46"E
IL151	72.88	S01°58'09"W
IL152	41.61	S22°06'12"W
IL153	38.51	S32°07'14"W
IL154	31.75	S23°21'12"W
IL155	57.48	S16°38'00"W
IL156	152.18	S63°11'23"W
IL157	96.04	S55°12'30"W
IL158	52.66	S40°46'35"W
IL159	60.49	S64°22'40"W
IL160	67.31	S45°34'09"W
IL161	114.31	S33°13'04"W
IL162	154.99	S17°53'35"W
IL163	58.16	S23°34'18"W
IL164	110.81	S18°21'25"E
IL165	89.91	S06°20'55"E
IL166	74.57	S38°17'18"W
IL167	86.75	S10°33'46"E
IL168	2.72	N89°29'31"E
IL169	70.43	S71°55'07"W
IL170	171.52	S87°02'04"E
IL171	277.21	S42°09'56"E
IL172	506.99	S19°26'21"E
IL173	593.05	S32°12'34"E
IL174	636.53	S32°12'34"E

GENERAL UTILITY, ACCESS AND DRAINAGE EASEMENT LINE TABLE

LINE	LENGTH	BEARING
L1	111.99	N90°00'00"E
L2	112.36	N90°00'00"E
L3	525.81	N87°21'59"W
L4	256.49	S32°12'34"E
L5	188.37	S17°53'38"E
L6	134.07	S52°40'02"E
L7	155.61	S32°12'34"E
L8	474.65	S24°54'18"E
L9	478.97	S24°54'18"E
L10	74.65	S35°55'31"E
L11	72.36	S52°40'02"E
L12	159.19	S32°12'34"E
L13	65.34	S17°58'38"E
L14	74.47	S29°06'32"W
L15	23.38	S14°23'53"E
L16	57.80	S55°12'30"W
L17	163.10	S63°11'23"W
L18	94.95	N85°50'45"W
L19	29.59	S22°06'12"W
L20	63.45	S01°58'09"W
L21	141.05	S04°40'46"E
L22	107.79	S00°39'55"W
L23	90.03	S26°16'04"W
L24	74.87	S19°43'31"W
L25	53.01	S02°40'07"W
L26	114.29	S10°06'26"W
L27	76.90	S15°55'08"W
L28	16.84	S34°55'02"W
L29	130.88	N13°37'47"W
L30	98.32	S13°37'47"E
L31	89.99	S15°55'08"W
L32	121.06	S10°06'26"W
L33	47.92	S02°40'07"W
L34	62.44	S19°43'31"W
L35	100.24	S26°16'04"W
L36	124.22	S00°39'55"W
L37	140.37	S04°40'46"E
L38	49.31	S01°58'09"W
L39	15.00	S22°06'12"W
L40	37.41	S32°07'14"W
L41	45.29	S23°21'12"W
L42	1.24	S16°38'00"W
L43	234.57	S51°55'07"W
L44	21.67	N81°04'53"W
L45	150.16	N38°04'53"W
L46	555.79	N87°21'59"W
L47	122.23	N82°16'26"E
L48	118.23	N82°16'26"E

CURVE TABLE

CURVE	DELTA ANGLE	RADIUS	ARC LENGTH	CHORD BEARING	CHORD LENGTH
C1	5°40'06"	1000.00	98.93	N02°29'55"W	98.89
C2	8°18'35"	1000.00	145.03	S01°10'41"E	144.90
C3	84°09'18"	1000.00	1468.78	S45°03'16"W	1340.27
C4	76°03'40"	300.00	398.26	N49°06'04"E	369.65
C5	4°10'17"	400.00	29.12	N08°59'08"E	29.11
C6	30°19'43"	600.00	317.60	N85°54'23"E	313.91
C7	87°04'21"	150.00	227.96	S43°12'02"E	206.64
C8	5°40'06"	970.00	95.96	N02°29'55"W	95.92
C9	90°00'00"	20.00	31.42	N50°19'58"W	28.28
C10	47°27'28"	75.00	61.99	N30°53'35"E	60.24
C11	71°30'02"	80.00	99.83	S35°25'38"E	93.51
C12	71°31'33"	80.00	99.87	S35°25'38"E	93.51
C13	66°48'55"	80.00	93.29	S33°44'36"W	88.09
C14	64°52'26"	80.00	90.58	N80°24'43"W	85.82
C15	47°21'28"	75.00	61.99	S71°59'14"E	60.24
C16	90°00'00"	20.00	31.42	N50°19'58"W	28.28
C17	53°53'17"	1030.00	100.55	S02°32'10"E	100.51
C18	86°59'51"	20.00	30.37	N43°14'17"W	27.53
C19	48°46'10"	180.00	153.21	S62°21'07"E	148.63
C20	38°18'11"	180.00	120.33	S18°48'57"E	118.10
C21	87°04'21"	120.00	182.36	S43°12'02"E	165.32
C22	87°32'37"	20.00	30.56	N49°29'29"E	27.67
C23	94°55'58"	1030.00	175.57	S10°36'10"W	175.35
C24	85°15'27"	118.29	118.29	S19°29'12"E	118.17
C25	19°09'45"	761.61	254.72	S33°10'02"E	253.53
C26	45°51'55"	660.00	57.45	N73°14'09"E	57.43
C27	35°55'32"	660.00	45.22	N77°41'32"E	45.21
C28	130°74'44"	660.00	151.23	N86°15'10"E	150.90
C29	81°42'47"	20.00	28.52	S51°55'38"W	26.17
C30	54°49'26"	330.00	315.76	N38°28'57"E	303.85
C31	102°8'52"	330.00	60.34	N71°02'57"E	60.25
C32	10°45'42"	330.00	61.98	N81°45'04"E	61.89
C33	87°19'16"	970.00	140.88	S82°58'16"W	140.75
C34	41°05'55"	970.00	695.79	S58°15'41"W	680.96
C35	23°21'31"	970.00	42.95	S36°26'57"W	42.95
C36	30°28'05"	970.00	515.82	S19°56'28"W	509.76
C37	25°71'44"	970.00	50.01	S03°17'48"W	50.00
C38	17°05'09"	970.00	119.96	S01°47'23"E	119.89
C39	15°45'57"	1030.00	34.44	N04°22'50"W	34.44
C40	14°05'08"	1030.00	30.00	N02°34'57"W	30.00
C41	2°05'00"	1030.00	37.45	N00°42'23"W	37.45
C42	35°32'26"	979.40	66.50	N64°08'25"W	66.49
C43	17°58'20"	979.40	301.56	N74°54'22"W	300.57
C44	7°53'03"	540.00	74.31	N74°44'03"E	74.25
C45	6°50'22"	540.00	61.32	N81°52'45"E	61.28
C46	15°56'18"	540.00	150.22	S86°53'55"E	149.73

- LEGEND**
- SUBDIVISION BOUNDARY LINE
 - LOT LINE
 - RIGHT-OF-WAY
 - EASEMENT
 - INDUSTRIAL USE SETBACK
 - EXISTING MONUMENT
 - REBAR WITH ALUMINUM CAP RLS 5300
 - CENTERLINE POINT OF CURVATURE (PC)
 - POINT OF TANGENCY (PT) OR POINT OF INTERSECTION (PI)

FINAL PLAT FOR WRENCH RANCH HILLS ~ PHASE 1

LOCATED IN A PORTION OF THE W1/2, SECTION 15, TOWNSHIP 56 NORTH, RANGE 84 WEST, 6TH PRINCIPAL MERIDIAN

SHERIDAN SHERIDAN COUNTY WYOMING

ARCHITECTS • ENGINEERS • SURVEYORS

237 North Main St. • Sheridan, WY 82801 • (307) 672-1711
401 South Miller Ave. • Gillette, WY 82716 • (307) 682-1141

DATE 11/23/09 11:11 am
SHEET 4 OF 4