


RECORD OF SURVEY

THE HEADQUARTERS
A TRACT OF LAND LOCATED IN A PART OF THE NW1/4
SECTION 15, TOWNSHIP 56 NORTH, RANGE 84 WEST, SIXTH
PRINCIPAL MERIDIAN, SHERIDAN COUNTY, WYOMING



LOCATION MAP Not to Scale

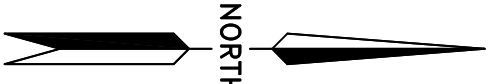


NORTH

SCALE 1" = 500'


If this does not measure 1's scale is not correct.

CERTIFICATE OF SURVEY

I, William E. Pugh, a registered land surveyor in the state of Wyoming do hereby certify that this plat was prepared from notes taken during a survey performed by me or under my supervision during August 2020.

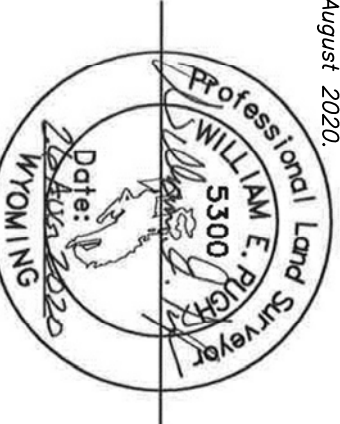

UNLESS SIGNED, SEALED AND DATE THIS IS A PRELIMINARY PLAT

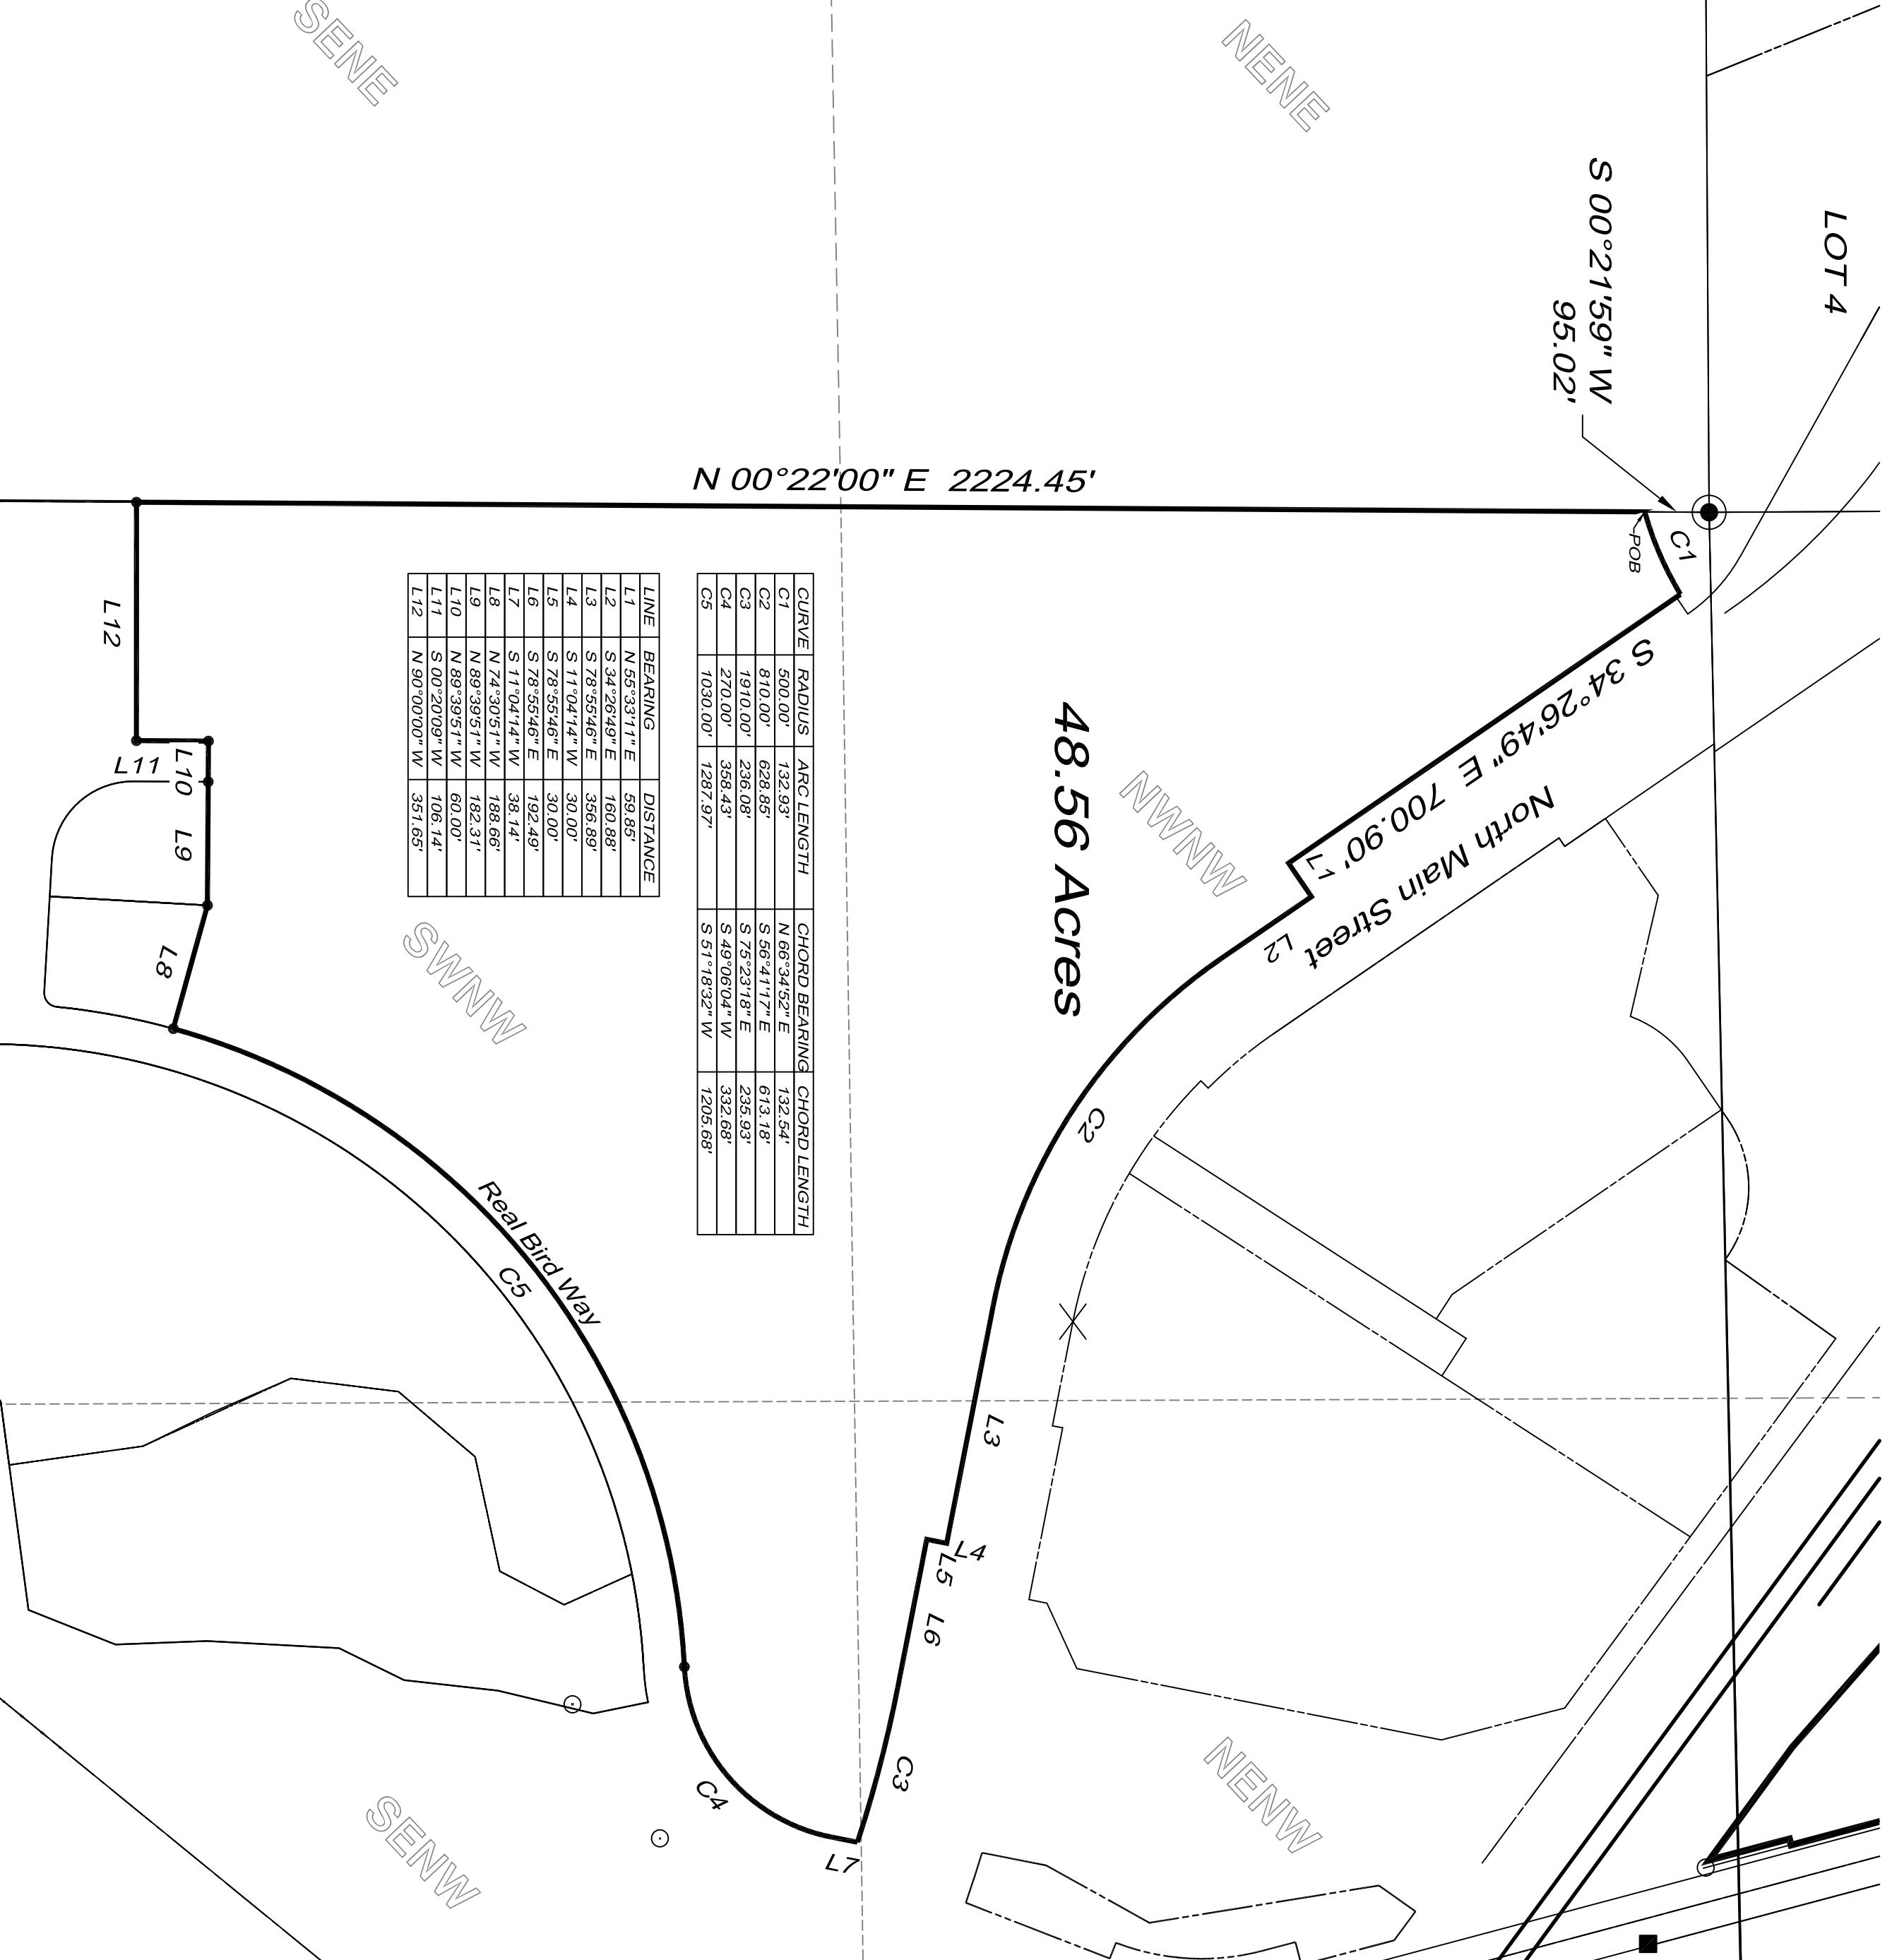

wood.
Wood Group USA
2615 Aviation Drive, Sheridan, WY 82801
(307) 675-6400 www.woodplc.com