

Partial Vacation 5-10-05 BK 463 p. 281
Partial Vacation 5-10-05 BK 463 p. 286


SHERIDAN ORIGINAL TOWN
Name of Subdivision or Addition

Map No. 1 Pocket No. 4 Folder No. 2

MAP OF THE TOWN OF SHERIDAN, JOHNSON COUNTY, WYOTER.

GRINNELL

STREET.

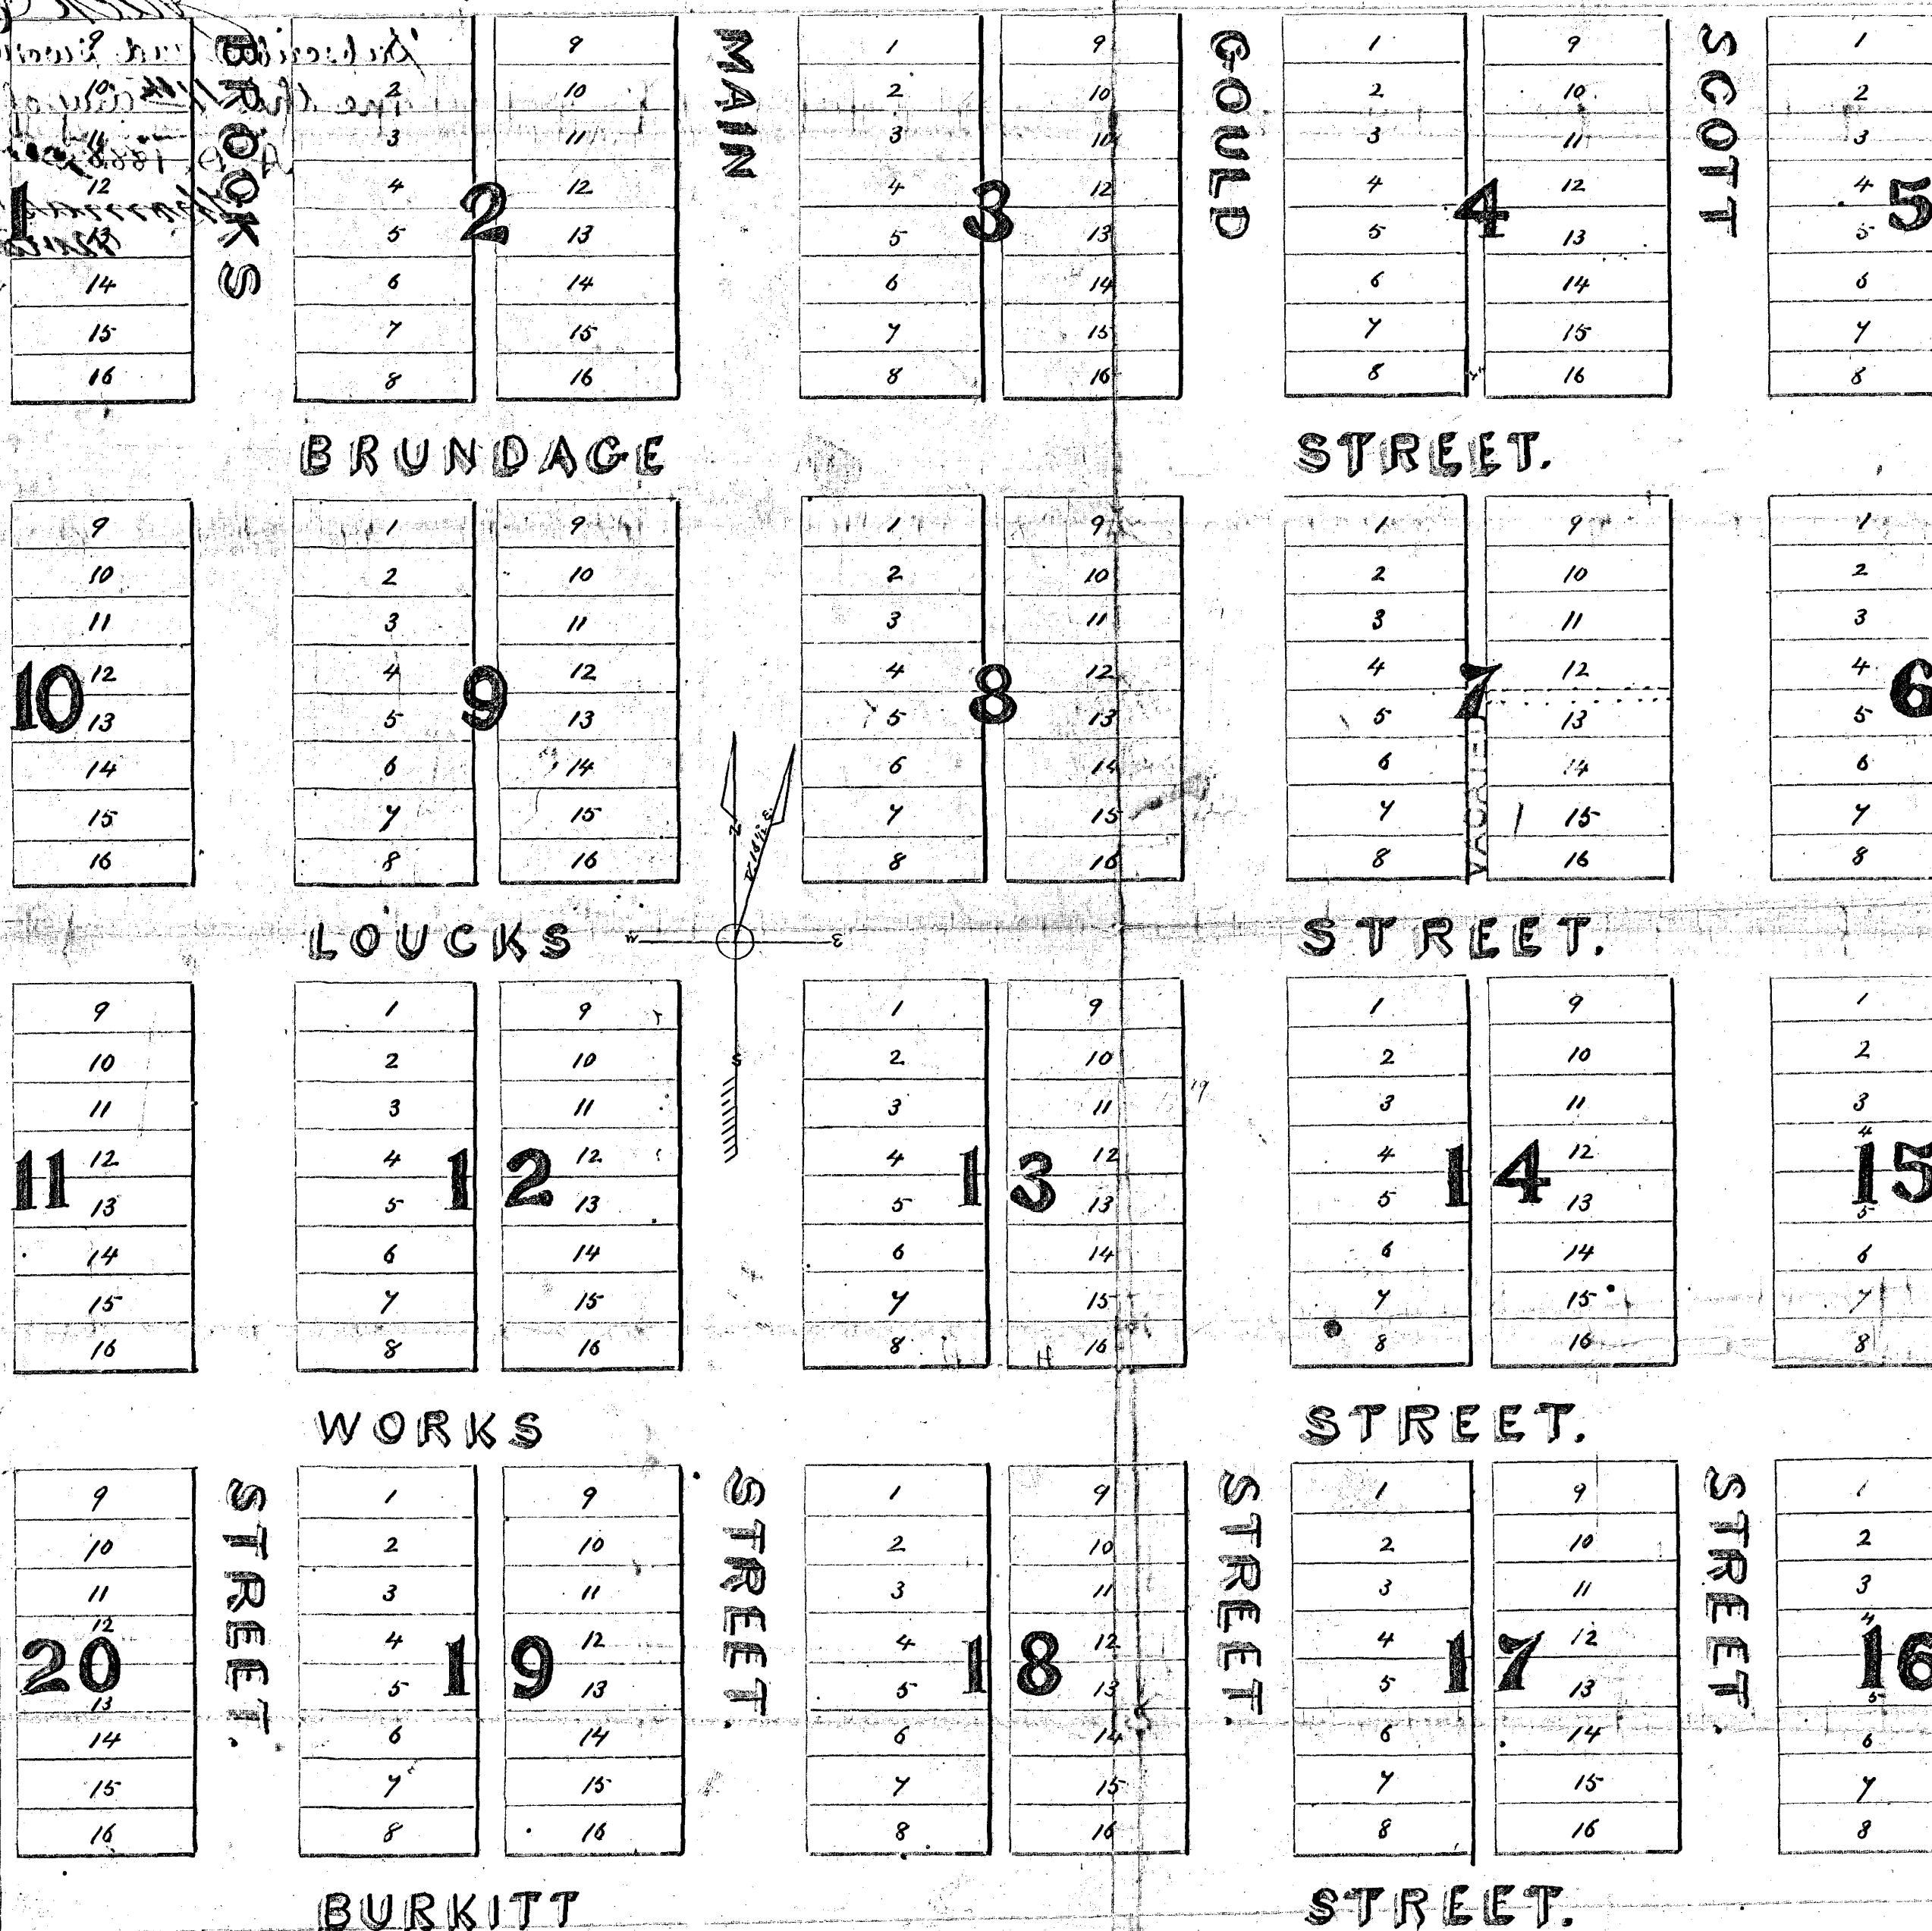

Notes

Width of Main Street, 80 Feet
all other Streets 66 Feet, except
Grinnell & Burkitt Streets
Alleys 12 Feet
Blocks 262 by 264 Feet
Lots 33 by 125 Feet, except
lots in blocks 5, 6, 15 & 16.

Scale one inch to 100 feet

J. DOW, Surveyor

Townsite is in the NE $\frac{1}{4}$ of the SE $\frac{1}{4}$
of Section 27, T. 56 N., R. 84 W.
Boundary Line of the Townsite
is in RED
Lots in blocks 5, 6, 15 & 16, 33 Feet in
width and vary in depth
Grinnell & Burkitt Streets are
projected beyond the Town limits
Town laid out May 26 1882

See plat on file changing
Block 7. av. t. alley, shown in dotted lines.

SHERIDAN ORIGINAL TOWN

Name of Subdivision or Addition

Map No. 1 Pocket No. 4 Folder No. 2