
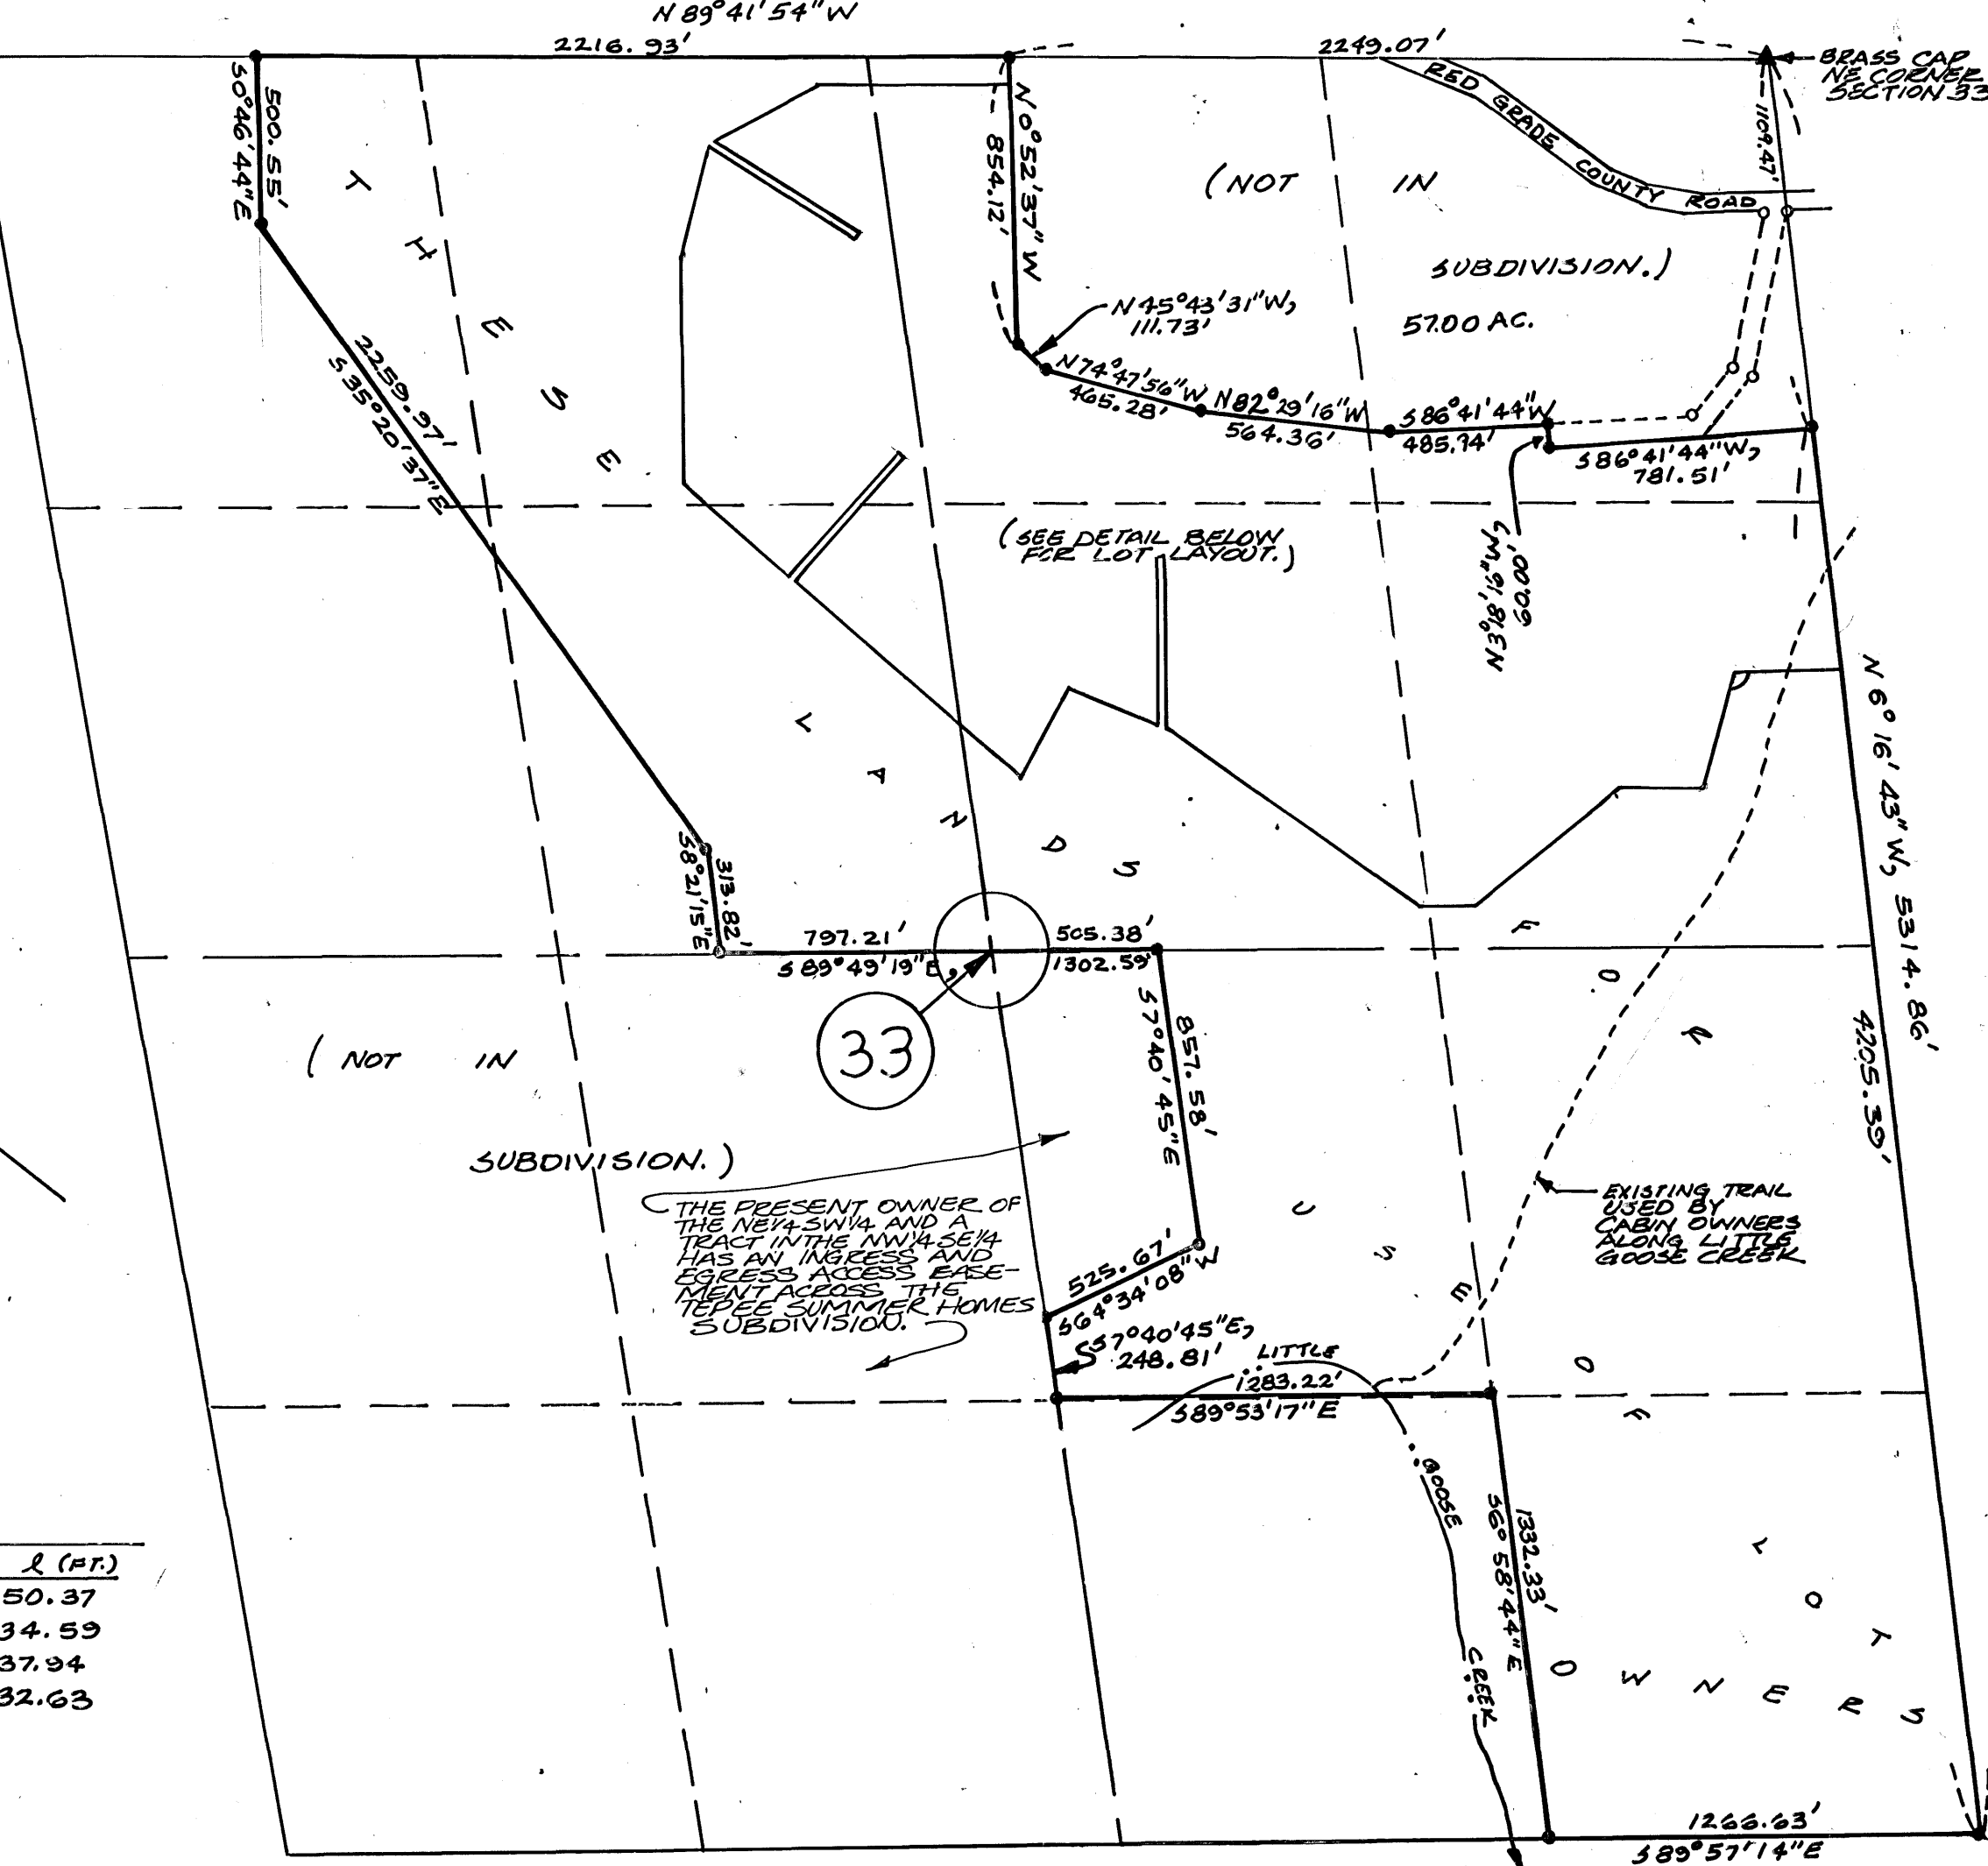
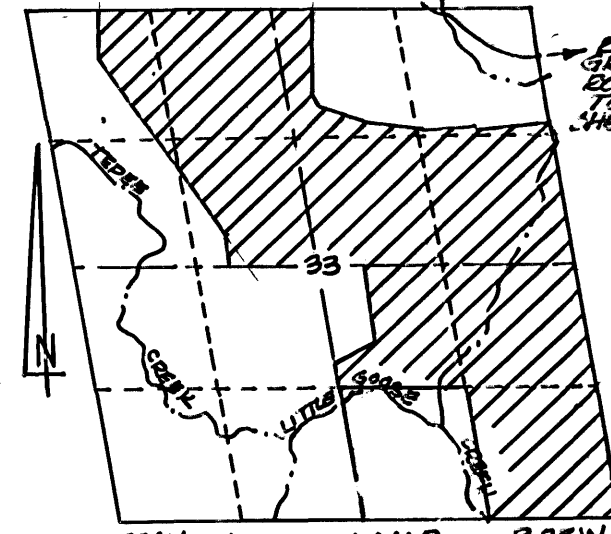


B I G H O R N N A T I O N A L F O R E S T

[illegible]

CURVE DATA			
NO.	RADIUS (FT.)	Δ	L (FT.)
1	25.00	$115^{\circ}26'06''$	50.37
2	85.00	$23^{\circ}18'43''$	34.59
3	85.00	$25^{\circ}34'32''$	37.94
4	50.00	$37^{\circ}23'27''$	32.63

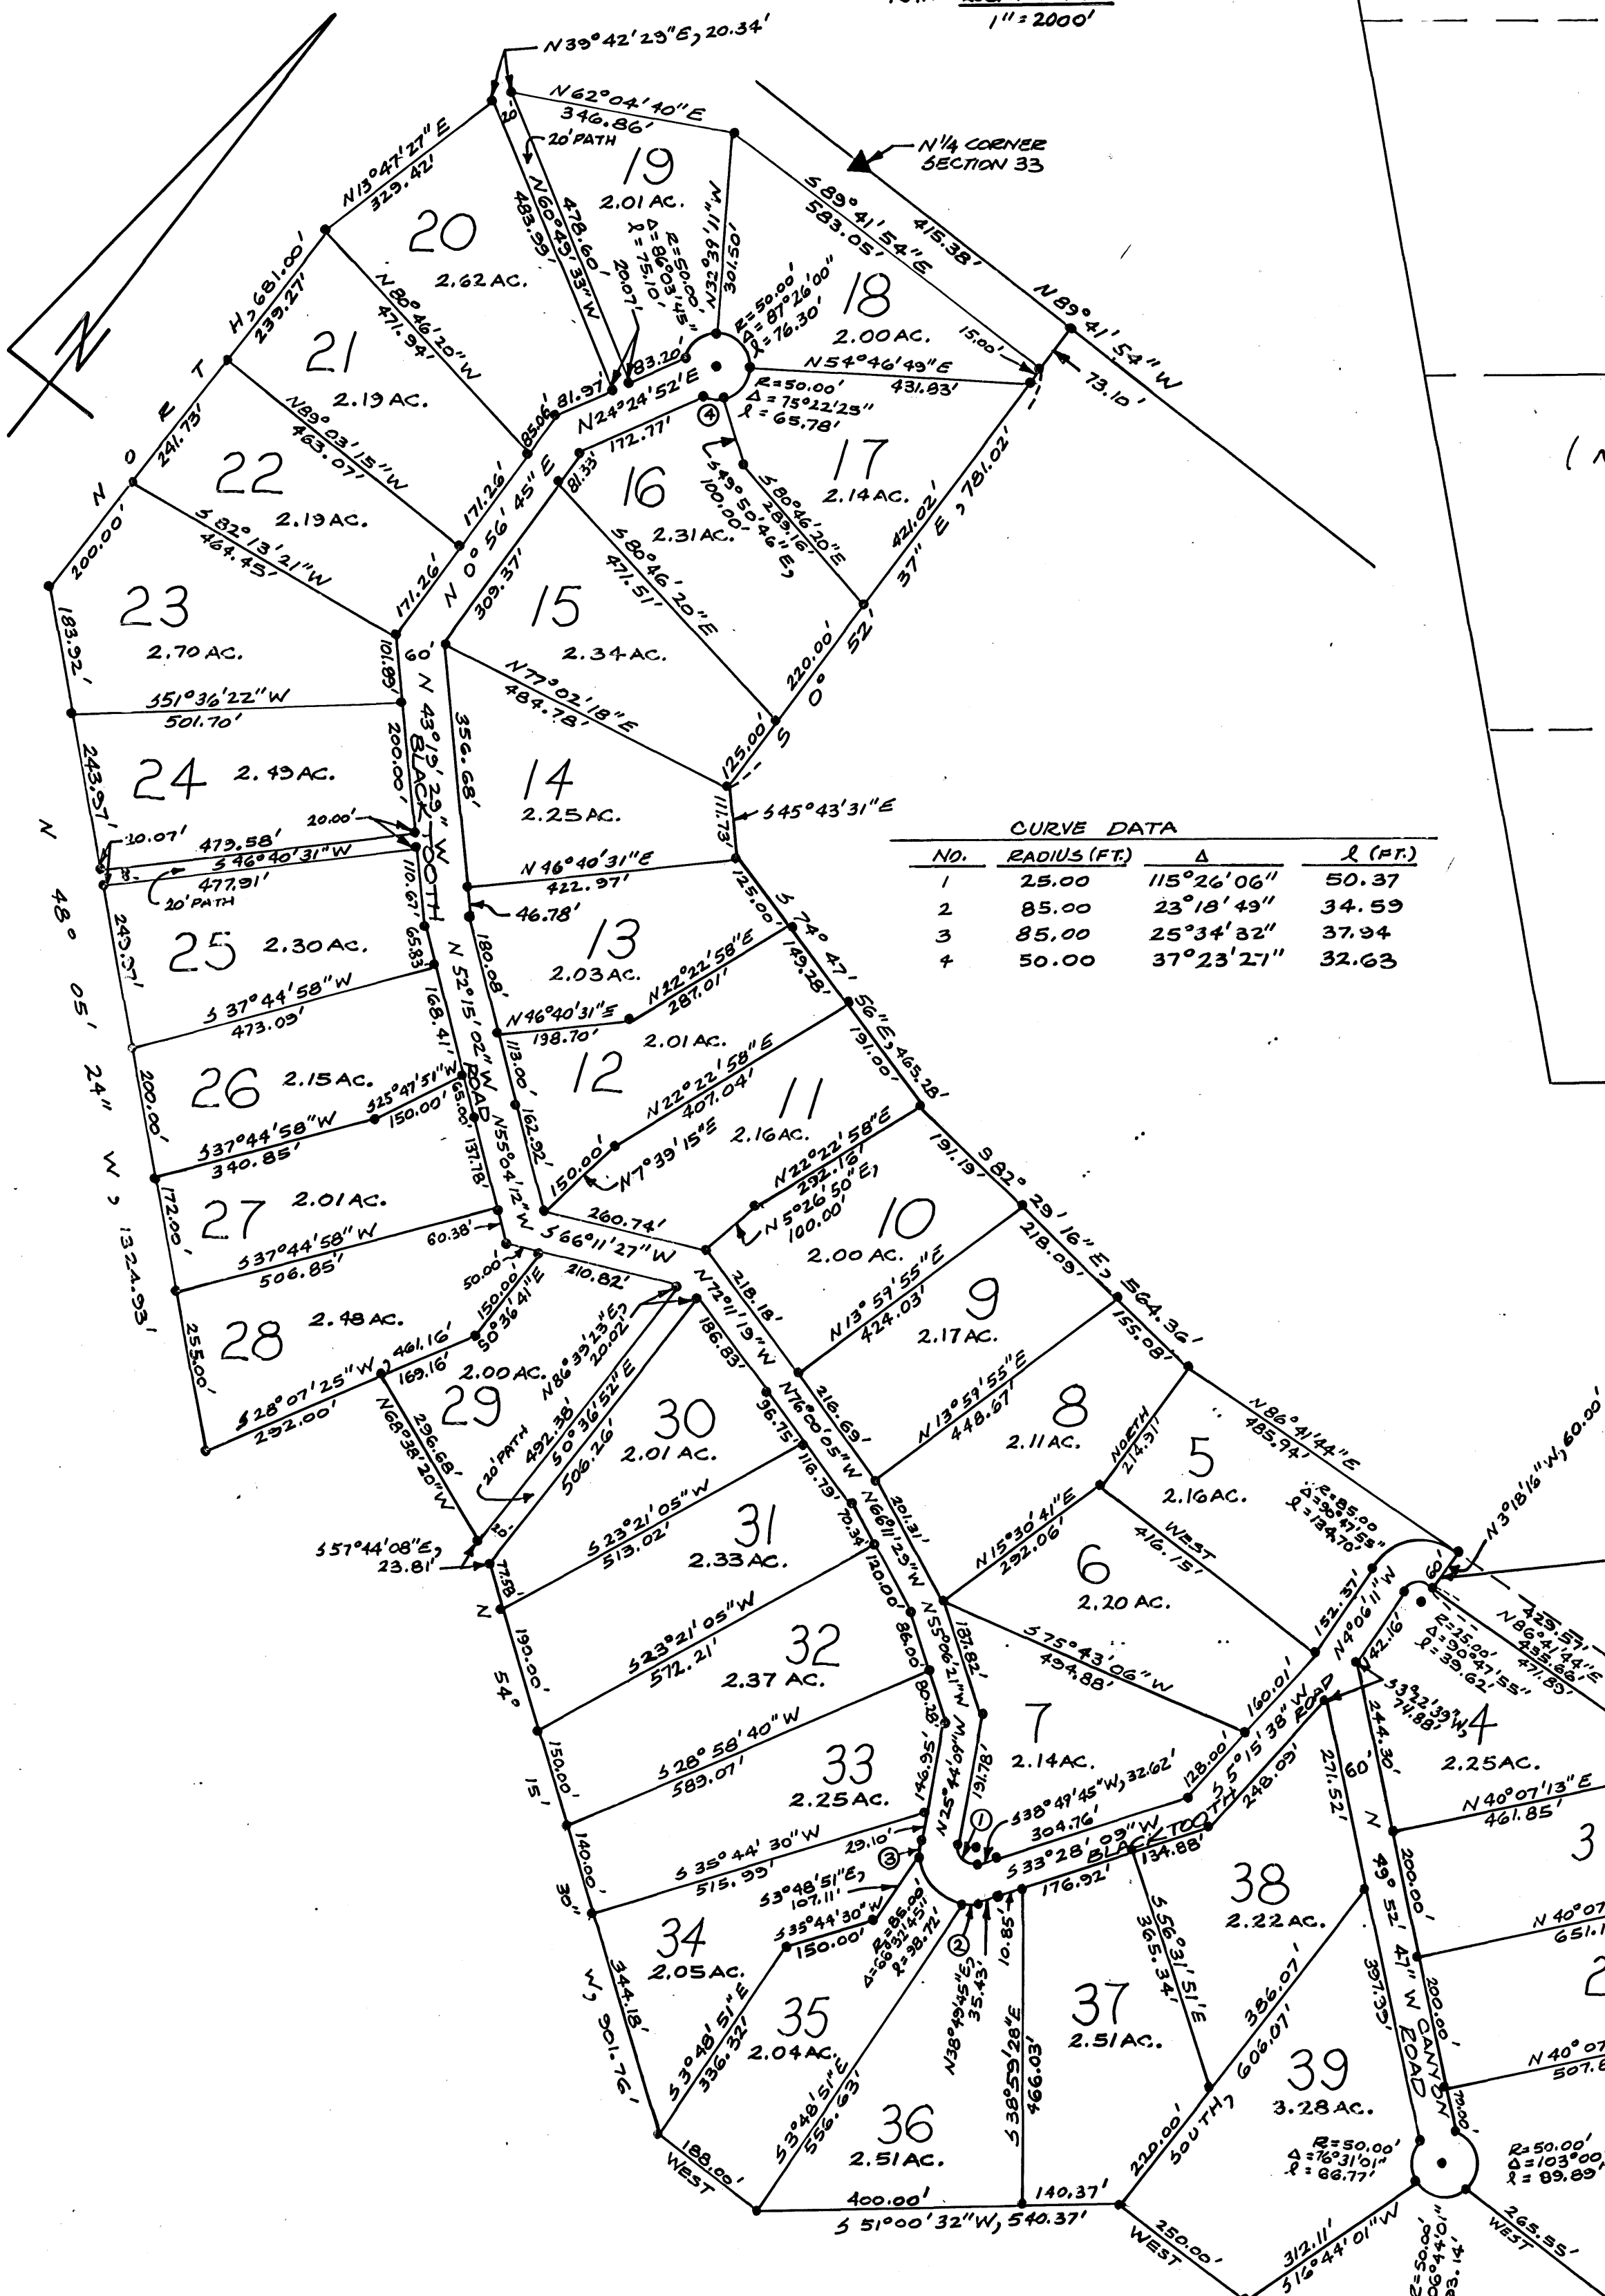

THE ABOVE OR FOREGOING SUBDIVISION OF N 1/2 AND SE 1/4 OF SECTION 33, T 54N, R 25W, AS APPEARS ON THIS PLAT, IS WITH THE FREE CONSENT, AND IN ACCORDANCE WITH THE DESIRES OF THE UNDERSIGNED OWNERS AND PROPRIETORS; CONTAINING 291.44 ACRES MORE OR LESS; HAVE BY THESE PRESENTS LAID OUT, AND SURVEYED AS TEPEE SUMMER HOMES AND DO HEREBY DEDICATE AND CONVEY TO AND FOR PRIVATE USE FOREVER HEREAFTER THE STREETS AS ARE LAID OUT AND DESIGNATED ON THIS PLAT, WITNESS OUR HANDS AND SEALS THIS 25TH DAY OF JANUARY, A.D. 1979, AND THE UNDERSIGNED OWNERS AND PROPRIETORS DO HEREBY RELEASE AND WAIVE ALL RIGHTS, UNDER AND BY VIRTUE OF THE HOMESTEAD EXEMPTION LAWS OF THE STATE OF WYOMING

ALL DEDICATED ROADWAYS, STREETS, INCLUDING EASEMENT AND RIGHT-OF-WAY OF 15 FEET ON EACH SIDE OF THE PROPERTY LINES OF THE ORIGINAL LOTS, OF THE SUBDIVISION ARE HEREBY RESERVED FOR POLES, PIPES, AND CONDUITS FOR HEATING, LIGHTING, ELECTRICITY, GAS, TELEPHONES, SEWER, WATER, OR OTHER PUBLIC, CABLE TELEVISION, OR QUASI PUBLIC UTILITY SERVICE PURPOSES, TOGETHER WITH THE RIGHT OF ENTRY AT ANY TIME FOR THE PURPOSES OF FURTHER CONSTRUCTION AND REPAIR.

BY: Walter A. Pich, TRUSTEE, TEEPEE CREEK DEVELOPMENT CO.

Arch & Pomeroy, TRUSTEE, TEEPEE CREEK DEVELOPMENT CO.

STATE OF WYOMING } ss
COUNTY OF SHERIDAN)

THE FOREGOING INSTRUMENT WAS ACKNOWLEDGED BEFORE ME BY:
WALTER J. PILCH, JACK E. PELISSIER, TRUSTEES.

THIS 25TH DAY OF JANUARY 1979.
WITNESS MY HAND AND OFFICIAL SEAL

My Commission Expires 1-15-81 *Notary Public*

STATE OF WYOMING)
COUNTY OF SHERIDAN) SS

I, WALTER J. PILCH, A DULY REGISTERED LAND SURVEYOR IN THE STATE OF WYOMING, DO HEREBY CERTIFY THAT THIS PLAT OF TEPEE SUMMER HOMES TRULY AND CORRECTLY REPRESENTS THE RESULTS OF A SURVEY MADE BY ME OR UNDER MY DIRECT SUPERVISION.

WYOMING REGISTRATION NO. 537

Waiter J. Pilcher
P.E. & L.S.

APPROVED BY THE SHERIDAN COUNTY BOARD OF COUNTY COMMISSIONERS THIS 30TH DAY OF JANUARY, A.D. 1979.

ATTEST:
Margaret Lewis
CLERK OF THE BOARD

William J. Laya
CHAIRMAN

APPROVED BY THE SHERIDAN COUNTY PLANNING COMMISSION THIS 31st DAY OF January
A.D. 1979.

ATTEST:
 Milt Maysland
 CLERK OF THE PLANNING COMM

Richard E. Frady
CHAIRMAN OF THE PLANNING COMMISSION

STATE OF WYOMING)
COUNTY OF SHERIDAN) SS

THIS INSTRUMENT WAS FILED FOR RECORD AT 11:45 A.M.
O'CLOCK ON THE 2ND DAY OF FEBRUARY A.D. 1979 AND
DULY RECORDED IN BOOK 1 OF PLATS ON PAGE 249
NO. 75425 FEE 50.00
Margaret Lewis
COUNTY CLERK

OF FEATS ON PAGE 357
 Margaret Lewis
 COUNTY CLERK

DEPUTY

TEPEE SUMMER HOMES

A SUBDIVISION

LOCATED
IN

SECTION 33, T54N, R85W
SHERIDAN COUNTY, WYOMING

PILCH ENGINEERING AND SURVEYING, INC.

NOVEMBER 1978

ΕΚ