


DETAIL

SCALE 1" = 100'

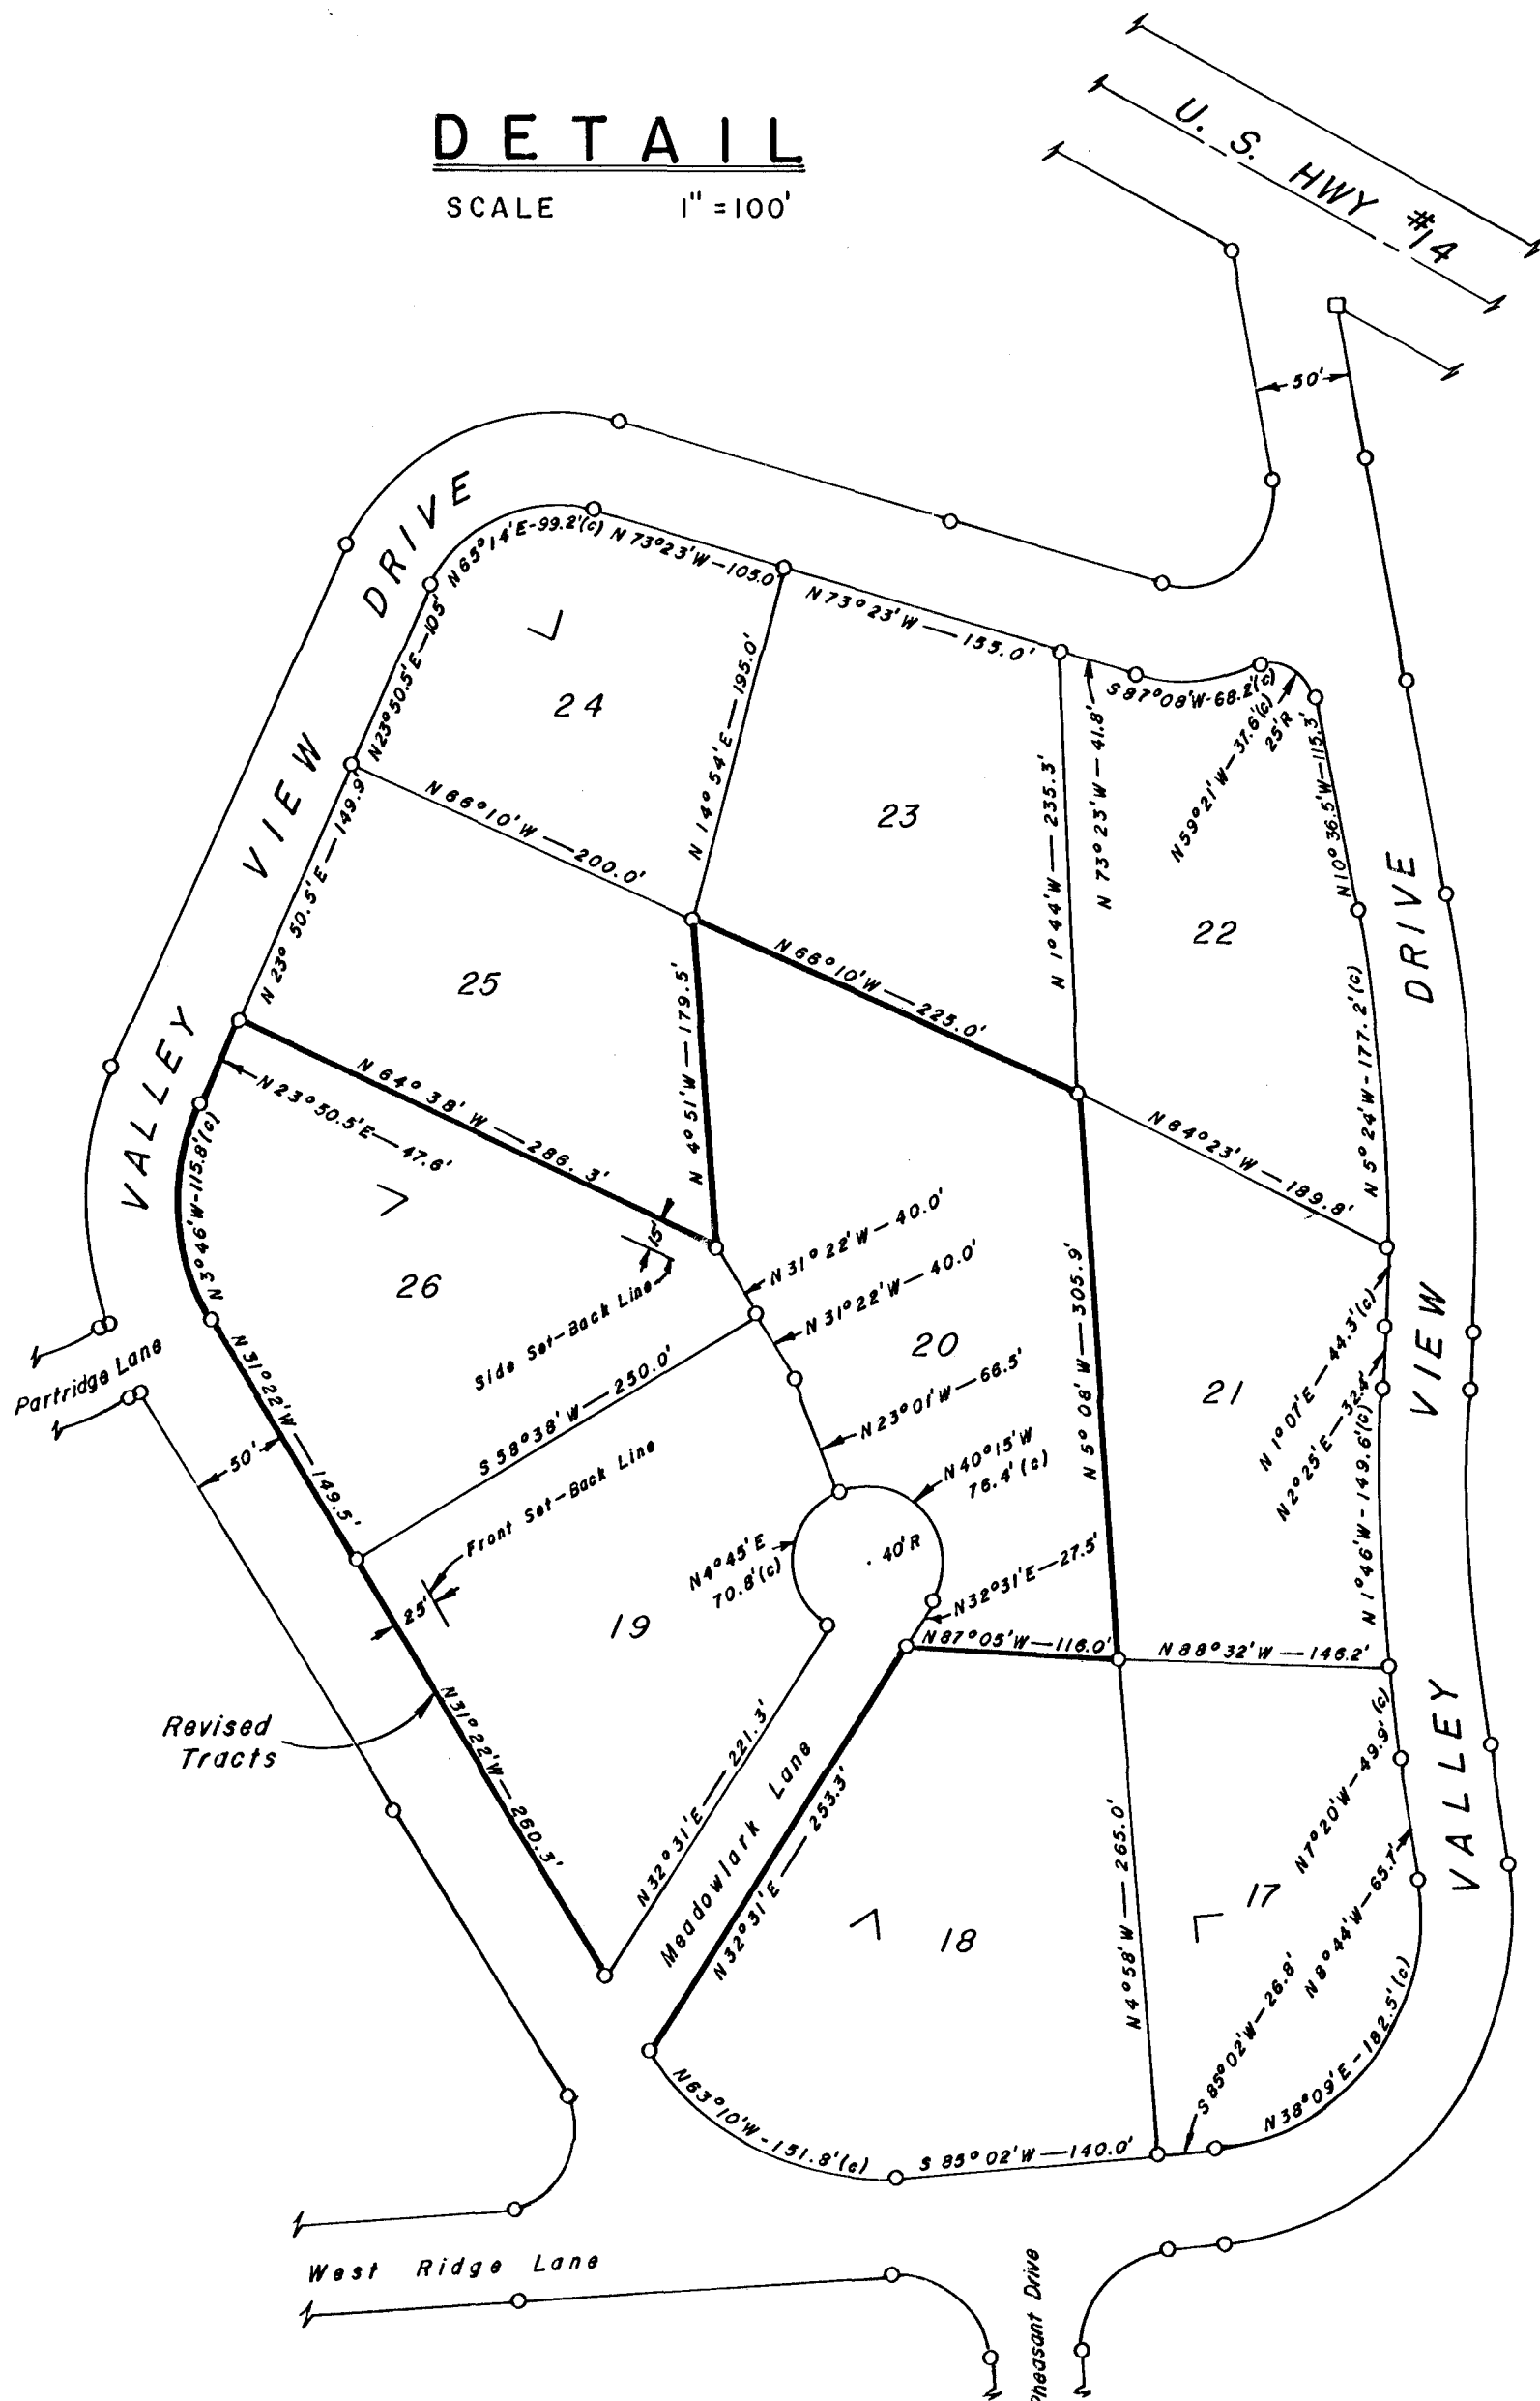

PLANNING COMMISSION CERTIFICATE of APPROVAL

Approved by the Sheridan County Planning Commission this 7 day of October, A.D. 1975.

Attest Michael A. Brade
Date Oct 7, 1975 Acting Chairman of the Planning Commission

Attest John F. McNeill
Date Oct 7, 1975 Clerk of the Planning Commission

SHERIDAN COUNTY CERTIFICATE of APPROVAL

The undersigned Board of County Commissioners and the County Clerk of Sheridan County, Wyoming, hereby approve the foregoing amended plat and statement of dedication of the Eastern Hills Subdivision.

Attest William J. Kaya
Date 10/13/75 Chairman

Attest Margaret Lewis
Date 10/13/75 County Clerk

CERTIFICATE of SURVEYOR

State of Wyoming } ss
County of Sheridan }

I, Carl R. Oslund, of Sheridan, Wyoming, hereby certify that this plat was made from field notes of surveys made by me in April and May of 1973, and correctly represents all the data shown thereon.

Registration No. 102 LS Carl R. Oslund
Surveyor

Subscribed in my presence and sworn to before me this 29th day of September, 1975.

Verinda P. Fritz
Notary Public
My commission expires October 1, 1977

State of Wyoming } ss
County of Sheridan }

This instrument was filed for record at 2:45 P.M. o'clock on the 15 day of October, A.D. 1975, and duly recorded in Book 1 of plats on page 130.
No. 672885 Fee \$25.75

Margaret Lewis
County Clerk

CERTIFICATE of OWNERS

The owners, W.B. Thomas, a single man; Al L. Lipetzky and Patricia M. Lipetzky, husband and wife; Woodrow Wilson and Juanita J. Wilson, husband and wife; E. Gary Robbins and Linda A. Robbins, husband and wife; the owners of Lots 19, 20 and 26, of Eastern Hills Subdivision, Sheridan County, Wyoming, do hereby certify that the amended plat of said Lots 19, 20 and 26, as appears on this plat, is with the free consent and in accordance with the desires of the undersigned owners and proprietors, hereby releasing and waiving all rights under and by virtue of the homestead exemption laws of the State of Wyoming.

W.B. Thomas
W.B. Thomas, a single man

State of Arizona } ss
County of Pima }

The foregoing instrument was acknowledged before me this 17th day of June, 1975, by W.B. Thomas, a single man.

WITNESS my hand and official seal.
MY COMMISSION EXPIRES OCTOBER 19, 1975
My commission expires October 19, 1975

Barbara Bayle
Notary Public

Woodrow Wilson
Woodrow Wilson
Al L. Lipetzky
Al L. Lipetzky
E. Gary Robbins
E. Gary Robbins


Juanita J. Wilson
Juanita J. Wilson
Patricia M. Lipetzky
Patricia M. Lipetzky
Linda A. Robbins
Linda A. Robbins

State of Wyoming } ss
County of Sheridan }

The foregoing instrument was acknowledged before me this 26th day of Sept, 1975, by Al L. Lipetzky and Patricia M. Lipetzky, husband and wife; Woodrow Wilson and Juanita J. Wilson, husband and wife; E. Gary Robbins and Linda A. Robbins, husband and wife.

WITNESS my hand and official seal.
My commission expires October 1, 1977

Verinda P. Fritz
Notary Public

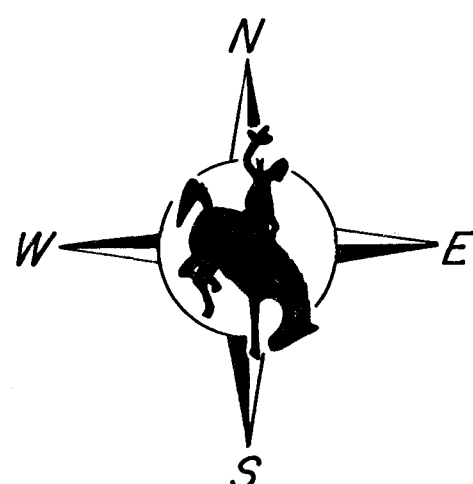

AMENDED PLAT
showing
the RELOCATION of MEADOWLARK LANE
and the

CONSEQUENT REVISION of TRACTS 19, 20, and 26
EASTERN HILLS SUBDIVISION
SHERIDAN COUNTY, WYOMING