

REVISION DATE: SEP 17 PM 2003
ISSUE DATE: 02/27/03
PROJECT NUMBER: 250311

FINAL PLAT OF


LOCATED IN THE SW 1/4 SE 1/4 AND THE EAST 1/2 SE 1/4 OF SECTION 28,
TOWNSHIP 55 NORTH, RANGE 84 WEST, 6TH PRINCIPAL MERIDIAN,
SHERIDAN COUNTY, WYOMING

TOTAL ACRES = 49.58

TOTAL ACRES OF ROADS = 4.55

TOTAL LOTS = 21

ZONED RR




ELEVATION 5100.00 FEET
DISTANCES ARE GROUND

NW1/4SE1/4

SW1/4SE1/4

NW1/4NW1/4

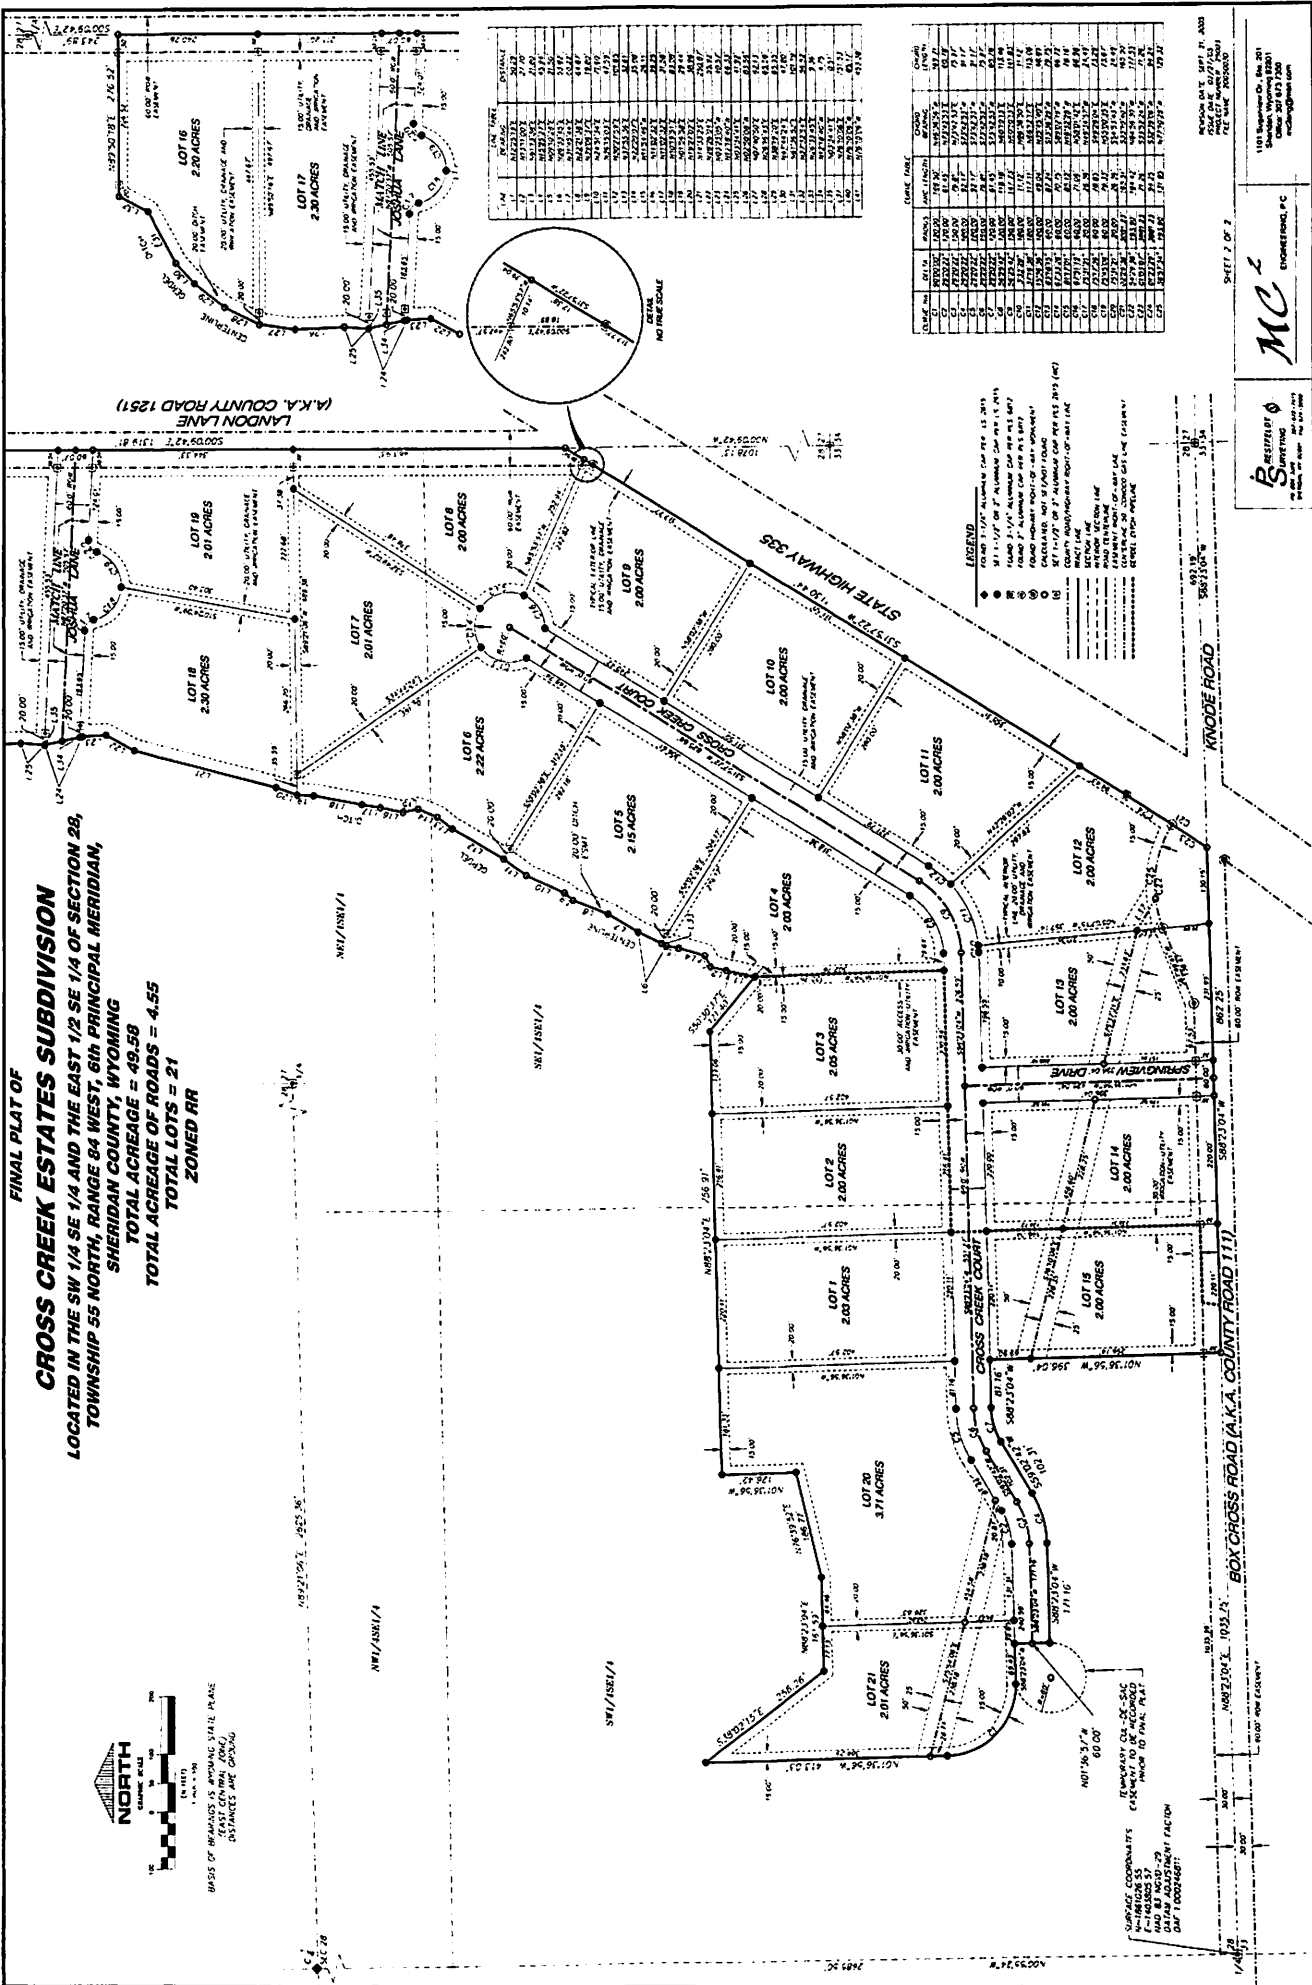



LEGEND

MC

REGISTERED
 ENGINEERING P.C.

