


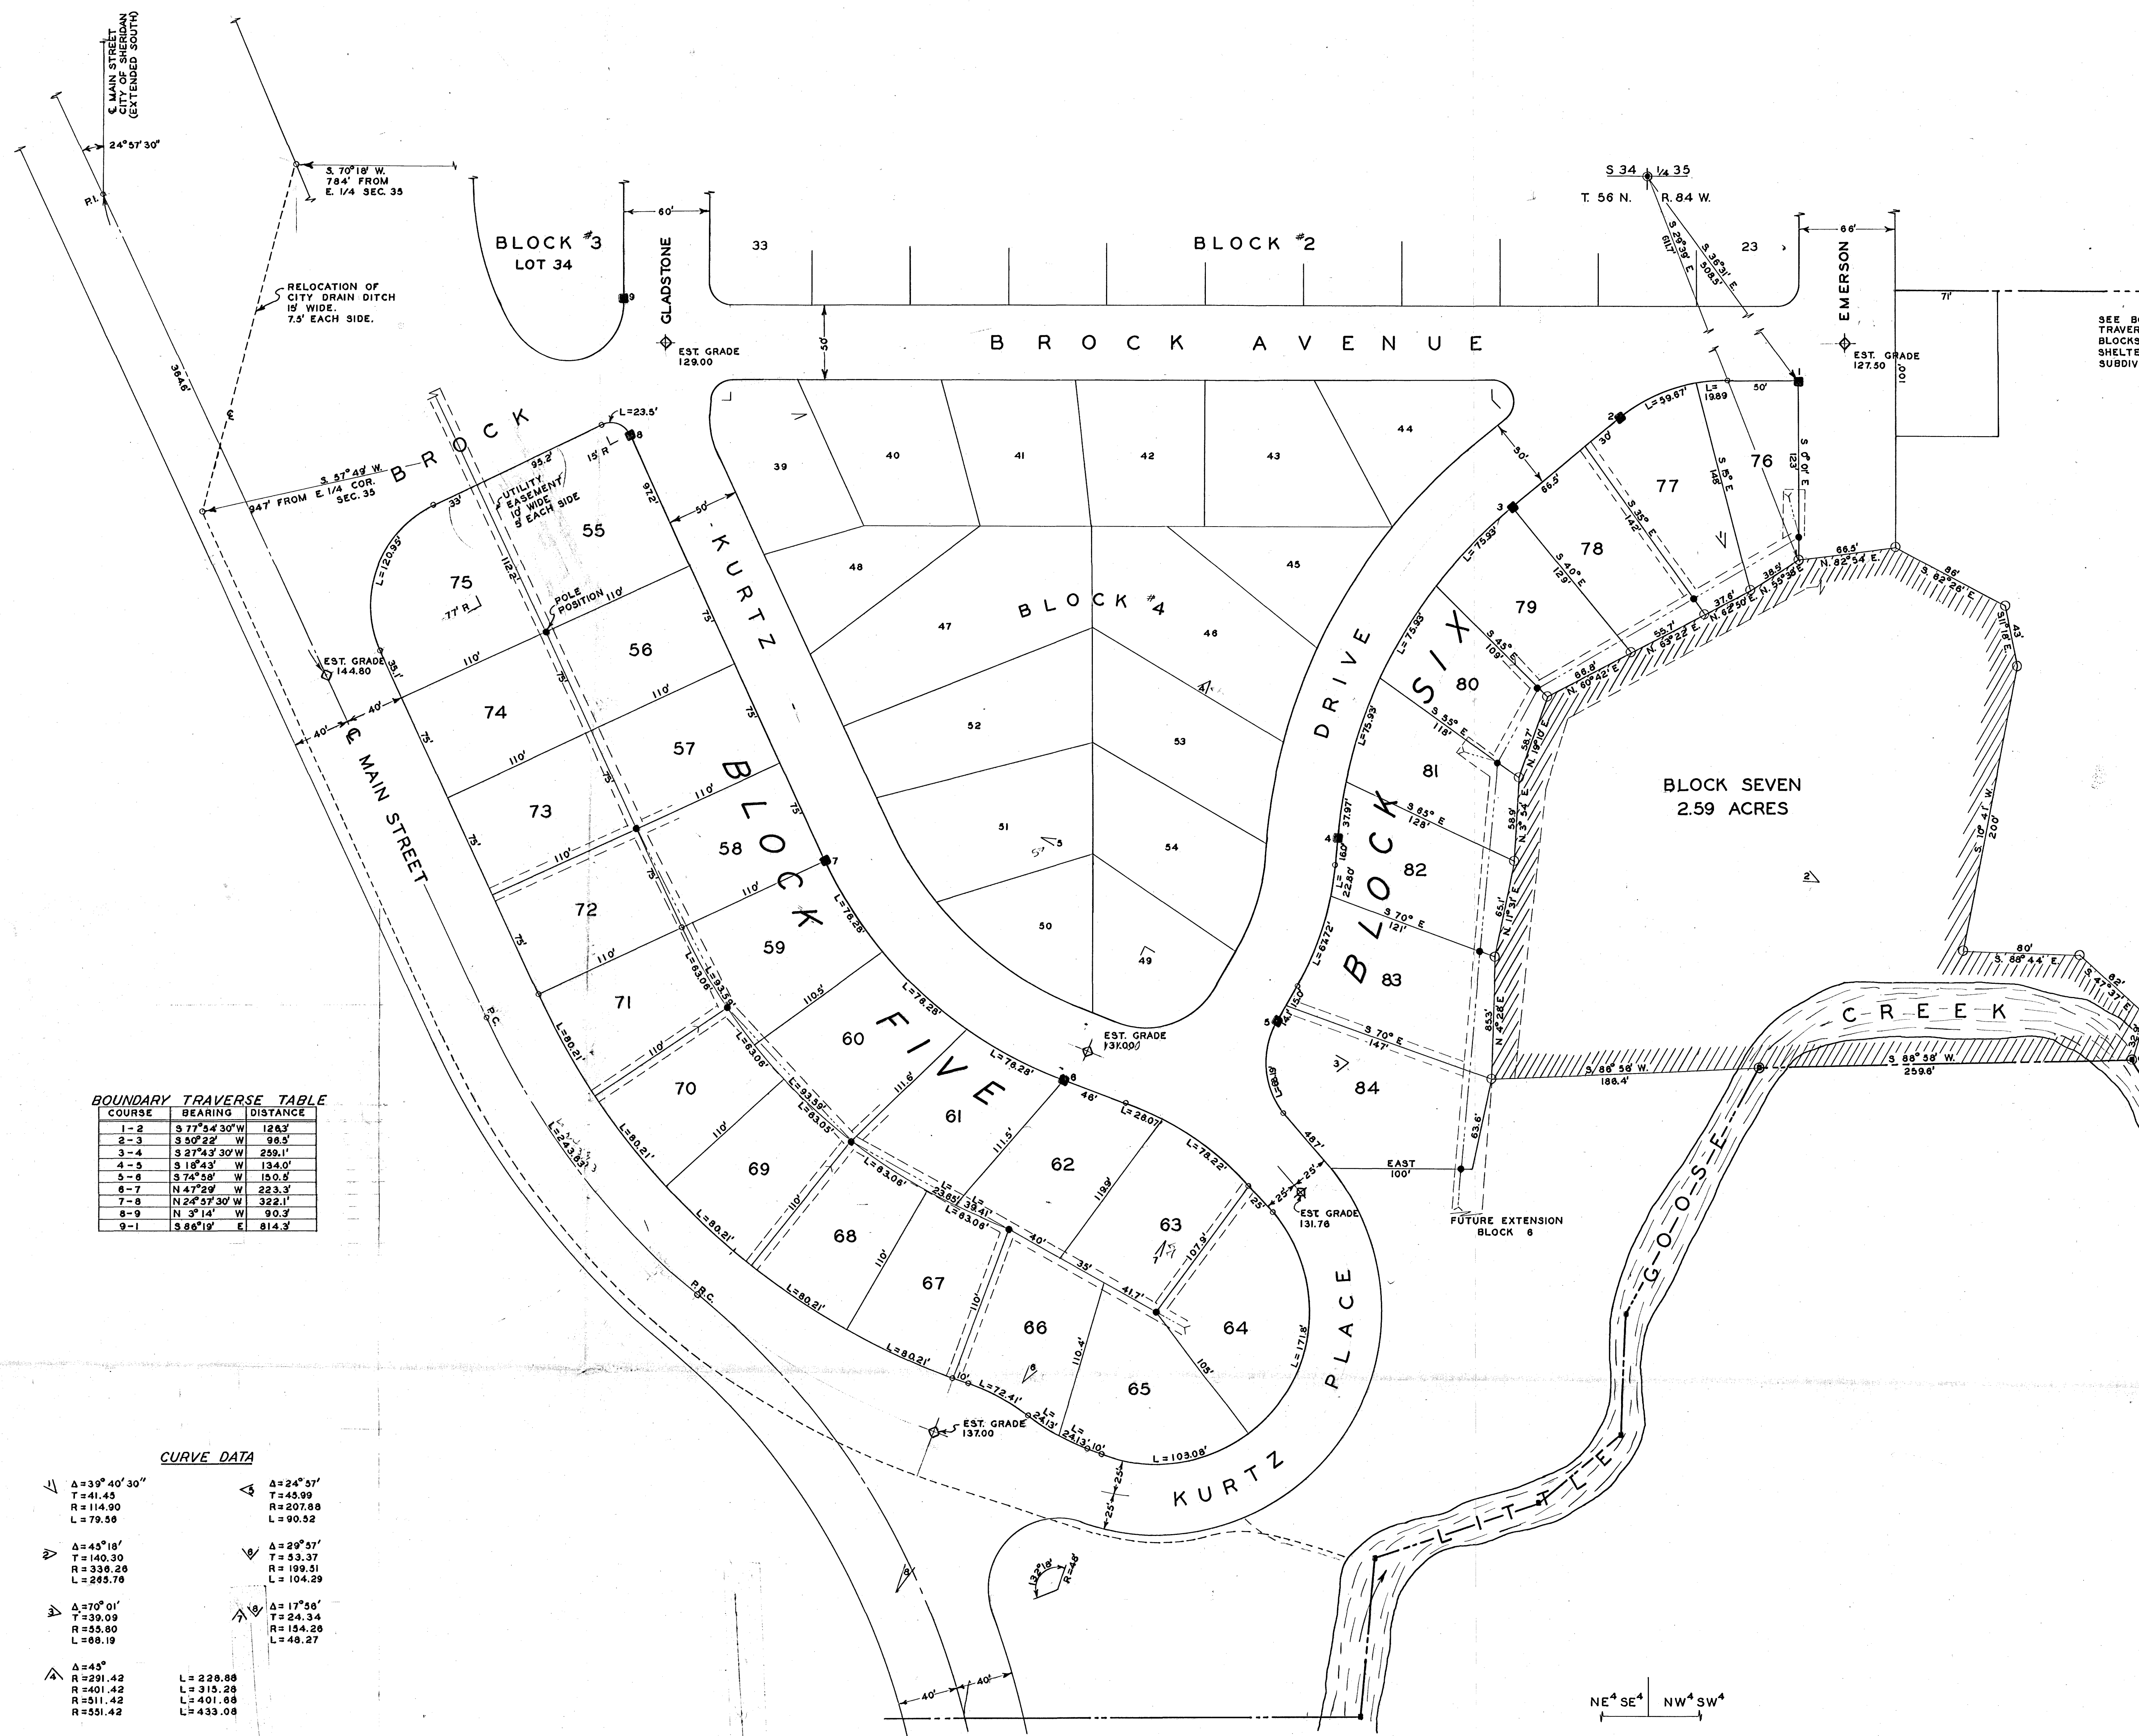

BOUNDARY TRAVERSE TABLE

COURSE	BEARING	DISTANCE
1-2	S 77° 54' 30" W	128.3
2-3	S 50° 22' W	98.5
3-4	S 27° 43' 30" W	259.1
4-5	S 18° 43' W	134.0
5-6	S 74° 58' W	150.8
6-7	N 47° 29' W	223.3
7-8	N 24° 57' 30" W	322.1
8-9	N 3° 14' W	90.3
9-1	S 86° 19' E	814.3

CURVE DATA

Δ = 39° 40' 30"	Δ = 24° 57'
T = 41.45	T = 43.09
R = 114.90	R = 207.88
L = 79.59	L = 90.52
Δ = 45° 18'	Δ = 29° 57'
T = 140.30	T = 53.37
R = 336.26	R = 199.51
L = 285.76	L = 104.29
Δ = 70° 01'	Δ = 17° 50'
T = 39.09	T = 24.34
R = 55.60	R = 154.26
L = 68.19	L = 48.27
Δ = 45°	
T = 291.42	L = 228.88
R = 401.42	L = 315.28
R = 511.42	L = 401.68
R = 551.42	L = 433.08

CERTIFICATE OF DEDICATION

STATE OF WYOMING } S.S.
COUNTY OF SHERIDAN }

THE UNDERSIGNED, BERT K. JOHNSTON, PAULINE S. JOHNSTON, VINCENT PAUL JOHNSTON AND MARY JEAN JOHNSTON, HEREBY CERTIFY THAT THEY ARE THE SOLE OWNERS AND PROPRIETORS OF THE LAND BOUNDED BY THE LINES DESCRIBED IN THE BOUNDARY TRAVERSE TABLE, SAID LAND BEING SITUATED IN THE NE 1/4 SECTION 34 AND THE NW 1/4 SECTION 35 OF TOWNSHIP 36 NORTH, RANGE 84 WEST OF THE 6TH PRINCIPAL MERIDIAN, SHERIDAN COUNTY, WYOMING. THAT SAID OWNERS AND PROPRIETORS HAVE CAUSED SAID LAND TO BE SURVEYED AND PLATTED AS SHELTERED ACRES SUBDIVISION OF THE CITY OF SHERIDAN, SHERIDAN COUNTY, WYOMING, AS DELINEATED HEREON; THAT THE STREETS AND AVENUES INDICATED HEREON ARE DEDICATED TO PUBLIC USE AND THAT SAID PLAT HAS BEEN MADE WITH THE FREE CONSENT AND IN ACCORDANCE WITH THE DESIRES OF SAID OWNERS AND PROPRIETORS.

Bert K. Johnston
Pauline S. Johnston
Vincent Paul Johnston
Mary Jean Johnston

SUBSCRIBED IN MY PRESENCE AND SWORN TO BEFORE ME THIS 17TH DAY OF MARCH, 1960.

MY COMMISSION EXPIRES ON 7-8-61

B.B. Rawlings
NOTARY PUBLIC

CERTIFICATE OF SURVEYOR

STATE OF WYOMING } S.S.
COUNTY OF SHERIDAN }

I, CARL R. OSUND, OF SHERIDAN, WYOMING, HEREBY CERTIFY THAT THIS PLAT WAS MADE FROM NOTES OF ACTUAL SURVEYS MADE BY ME INTERMITTENTLY DURING THE YEARS 1958 TO 1960 AND CORRECTLY REPRESENTS ALL THE DATA SHOWN THEREON, ALL LOT CORNERS AND ANGLE POINTS, THE LOT LINES HAVE BEEN MONUMENTED WITH STEEL PINE POSTS WELL DRIVEN INTO THE GROUND, THESE POSTS WILL BE USED TO GRADE AS CONSTRUCTION PROGRESSSES.

REGISTRATION NO. 102

SUBSCRIBED IN MY PRESENCE AND SWORN TO BEFORE ME THIS 19TH DAY OF MARCH, 1960.

MY COMMISSION EXPIRES ON MAY 18, 1963

Carl R. Osund
SURVEYOR

R. E. Missett
NOTARY PUBLIC

STATE OF WYOMING } S.S.
COUNTY OF SHERIDAN }

THIS INSTRUMENT WAS FILED FOR RECORD AT 3:00 PM O'CLOCK ON THE 18TH DAY OF MARCH 1960 AND WAS RECORDED IN BOOK 2 OF PLATS ON PAGE 48.

NO. 13554.0 FEE \$25.00

B.B. Rawlings
COUNTY CLERK

DEPUTY

CERTIFICATE OF APPROVAL

THE UNDERSIGNED BOARD OF COUNTY COMMISSIONERS OF SHERIDAN COUNTY, WYO. AND THE CITY COUNCIL AND MAYOR OF THE CITY OF SHERIDAN, A MUNICIPAL CORPORATION, HEREBY APPROVE THE FOREGOING PLAT AND STATEMENT OF DEDICATION OF SHELTERED ACRES SUBDIVISION, BLOCK 5, 7, AND PART OF 6.

SEE MINUTES OF REGULAR MEETING OF THE CITY COUNCIL.

BOARD OF COUNTY COMMISSIONERS OF SHERIDAN COUNTY, WYOMING.

ATTEST: Carl R. Osund COUNTY CLERK
DATE: MARCH 17, 1960

ATTEST: Robert Miller CITY CLERK
DATE: MARCH 17, 1960

PLAT
OF
BLOCK FIVE, SEVEN AND A PORTION OF BLOCK SIX
OF
SHELTERED ACRES SUBDIVISION
SHERIDAN COUNTY, WYOMING