


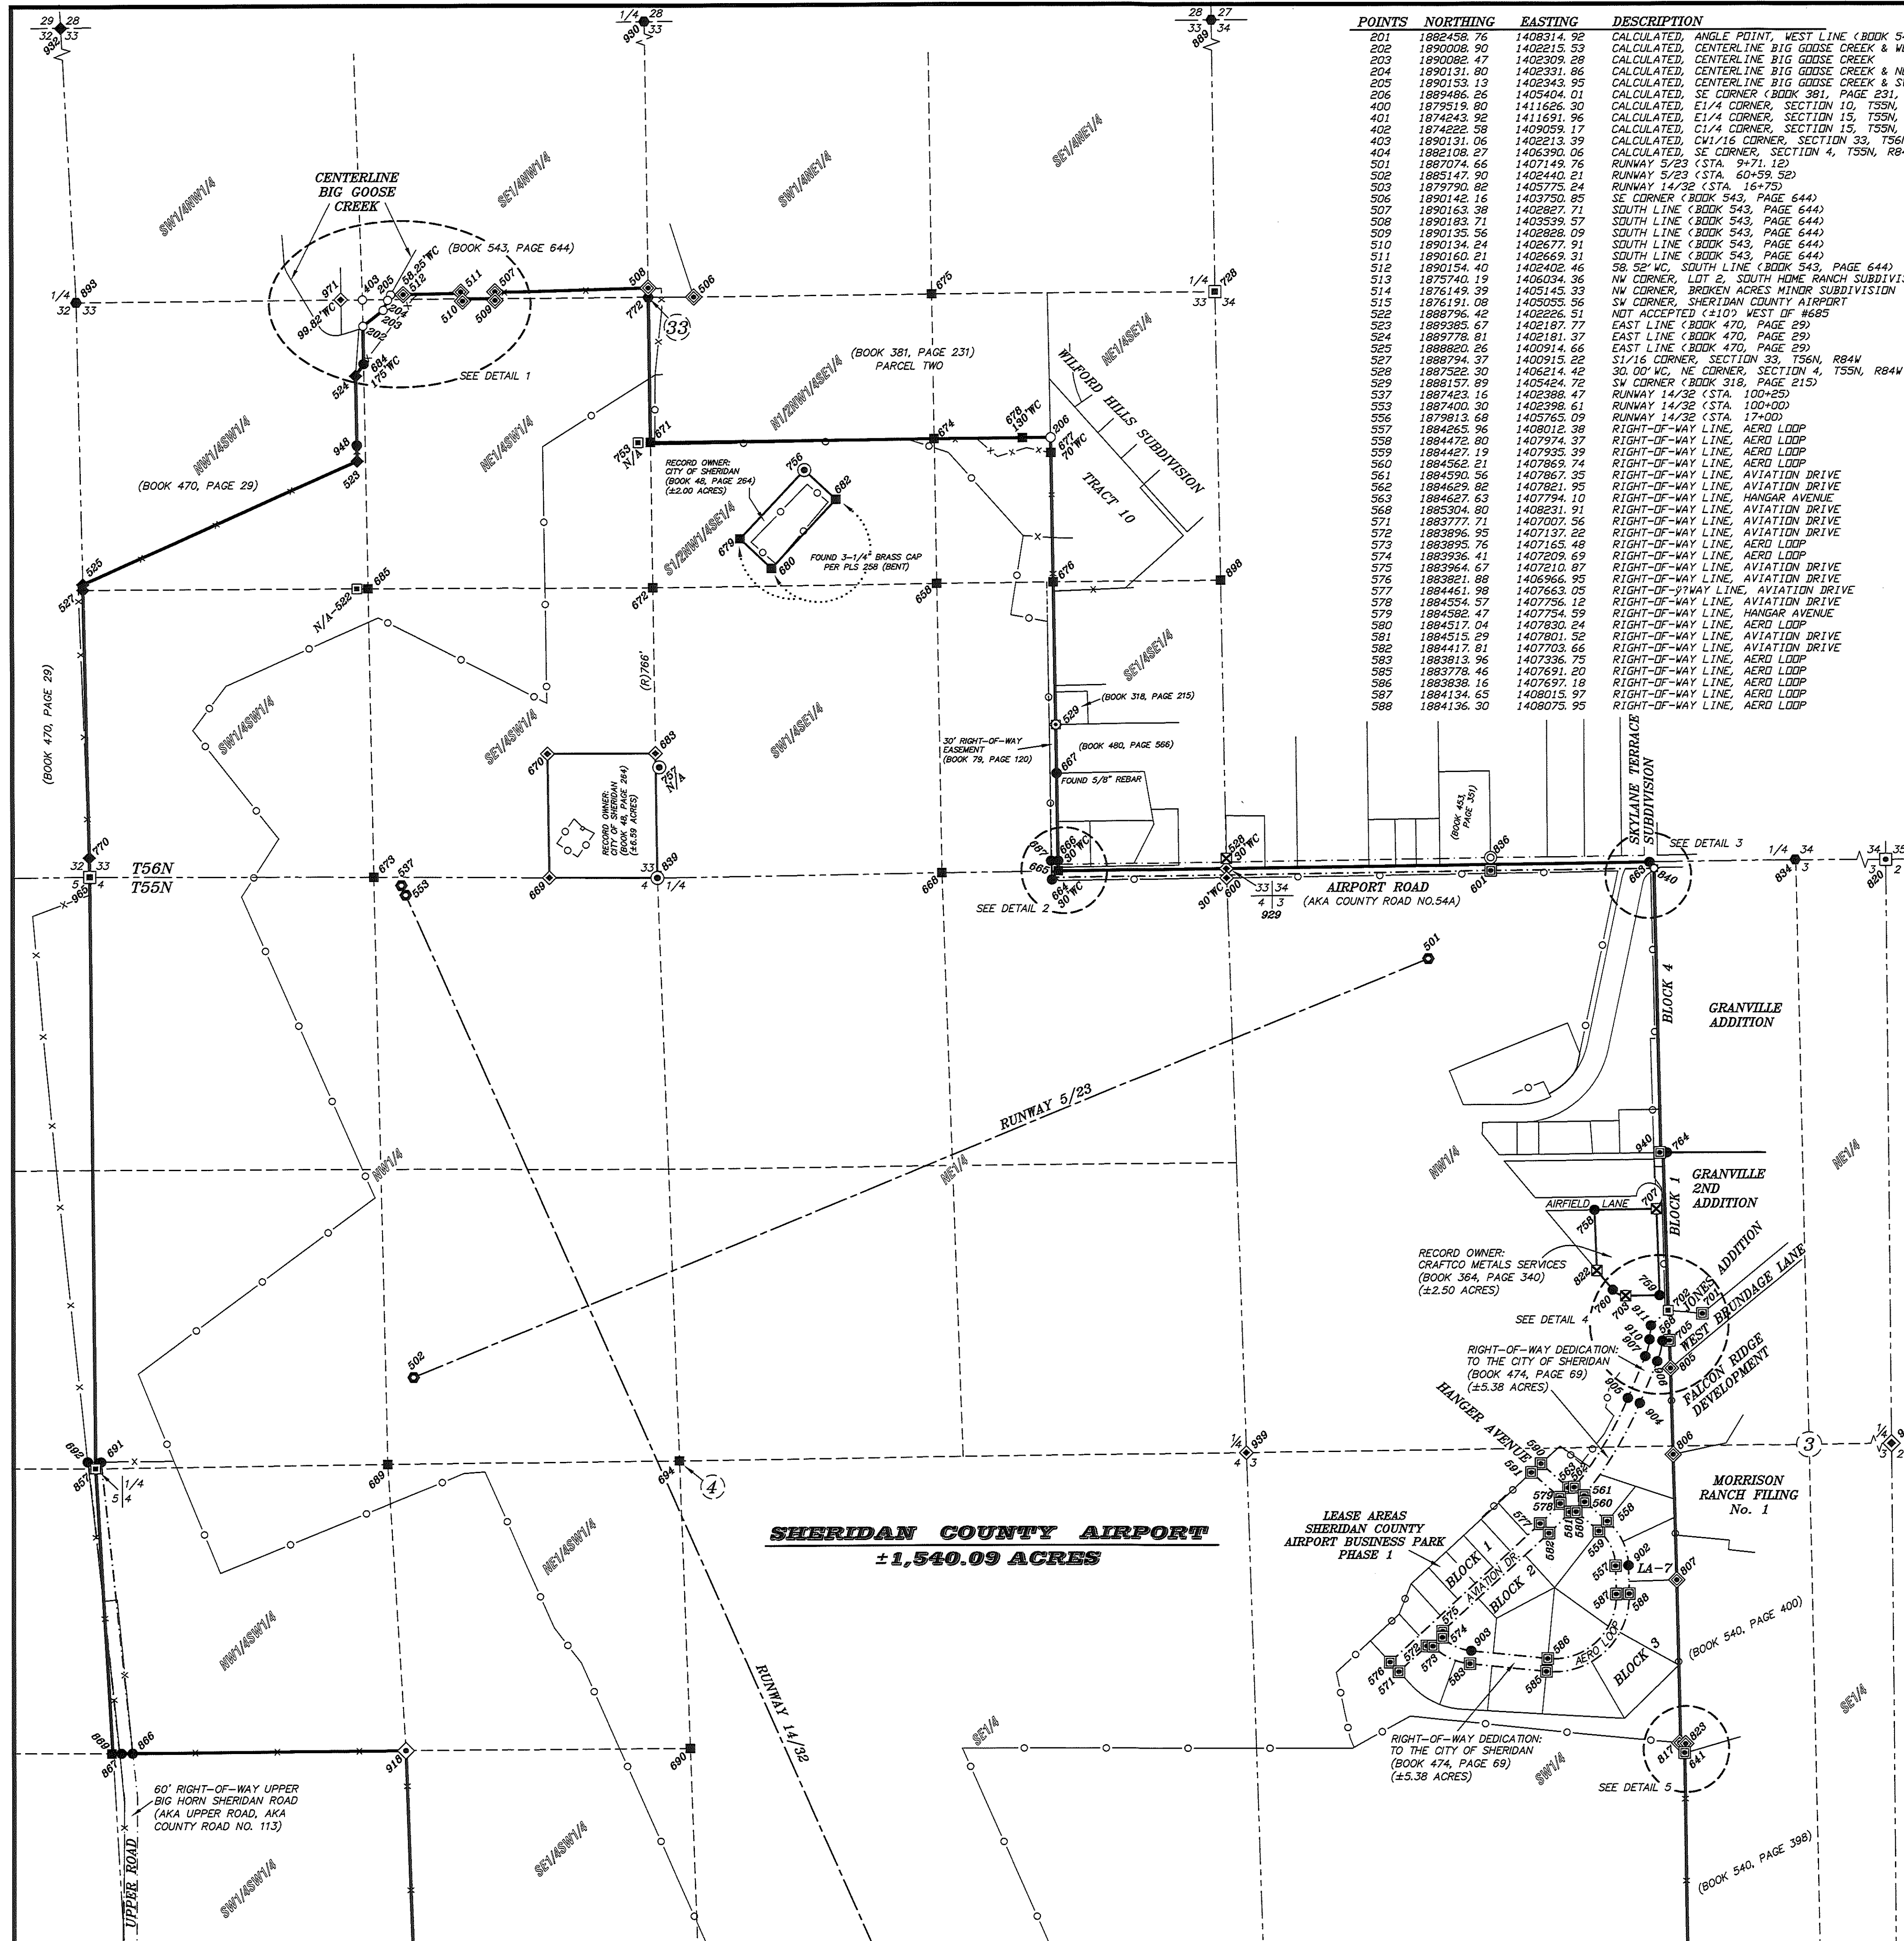



POINTS	NORTHING	EASTING	DESCRIPTION
201	189845.92	1408314.92	CALCULATED ANGLE POINT, WEST LINE (BOOK 540, PAGE 398)
202	189800.00	1402115.59	CALCULATED CENTERLINE BIG GOOSE CREEK & WEST LINE NE1/4SW1/4, SECTION 33, T56N, R84W
203	189800.00	1402309.28	CALCULATED CENTERLINE BIG GOOSE CREEK
204	189801.31	1402331.86	CALCULATED CENTERLINE BIG GOOSE CREEK & NORTH LINE NE1/4SW1/4, SECTION 33, T56N, R84W
205	189801.33	1402343.95	CALCULATED CENTERLINE BIG GOOSE CREEK & SW CORNER (BOOK 543, PAGE 644)
206	1898496.26	1405404.01	CALCULATED SE CORNER (BOOK 381, PAGE 231, PARCEL TWO)
400	1879519.80	1411626.30	CALCULATED E1/4 CORNER, SECTION 10, T55N, R84W
401	1874943.92	1411626.30	CALCULATED E1/4 CORNER, SECTION 15, T55N, R84W
402	1874922.58	1409053.17	CALCULATED C1/4 CORNER, SECTION 15, T55N, R84W
403	1890131.06	1402213.39	CALCULATED CW1/16 CORNER, SECTION 33, T56N, R84W
404	1882108.27	1406390.06	CALCULATED SE CORNER, SECTION 4, T55N, R84W
501	1897074.66	1407149.76	RUNWAY 5/23 (STA. 9+71.72)
502	1885147.90	1402440.21	RUNWAY 5/23 (STA. 60+59.52)
503	1879790.82	1405775.24	RUNWAY 14/32 (STA. 16+75)
506	1890142.16	1403750.85	SE CORNER (BOOK 543, PAGE 644)
507	1890163.38	1402827.71	SOUTH LINE (BOOK 543, PAGE 644)
508	1890183.71	1403539.57	SOUTH LINE (BOOK 543, PAGE 644)
509	1890133.56	1402828.09	SOUTH LINE (BOOK 543, PAGE 644)
510	1890134.24	1402877.91	SOUTH LINE (BOOK 543, PAGE 644)
511	1890160.21	1402669.31	SOUTH LINE (BOOK 543, PAGE 644)
512	1890154.40	1402402.46	S8 52° WC, SOUTH LINE (BOOK 543, PAGE 644)
513	1875740.19	1406034.36	NW CORNER, LOT 2, SOUTH HOME RANCH SUBDIVISION 1ST ADDITION
514	1876149.39	1405145.39	NW CORNER, BROKEN ACRES MINOR SUBDIVISION
515	1876191.08	1405055.56	SW CORNER, SHERIDAN COUNTY AIRPORT
522	1888796.42	1402226.51	NOT ACCEPTED C410 WEST OF H685
523	1888825.67	1402187.77	EAST LINE (BOOK 470, PAGE 29)
524	1889778.81	1402181.37	EAST LINE (BOOK 470, PAGE 29)
525	1888820.26	1400914.66	EAST LINE (BOOK 470, PAGE 29)
527	1888794.37	1401616.66	S1/16 CORNER, SECTION 33, T56N, R84W
528	1887522.30	1406214.42	30.00° WC, NE CORNER, SECTION 4, T55N, R84W
529	1888157.89	1405424.72	SW CORNER (BOOK 318, PAGE 215)
537	1887432.16	1402398.47	RUNWAY 14/32 (STA. 100+00)
553	1887400.30	1402398.61	RUNWAY 14/32 (STA. 100+00)
556	1879813.68	1405765.09	RUNWAY 14/32 (STA. 17+00)
557	1884265.96	1408012.38	RIGHT-OF-WAY LINE, AERD LOOP
558	1884472.80	1407374.37	RIGHT-OF-WAY LINE, AERD LOOP
559	1884427.19	1407335.39	RIGHT-OF-WAY LINE, AERD LOOP
560	1884562.21	1407869.74	RIGHT-OF-WAY LINE, AERD LOOP
561	1884590.56	1407867.35	RIGHT-OF-WAY LINE, AVIATION DRIVE
562	1884629.82	1407821.95	RIGHT-OF-WAY LINE, AVIATION DRIVE
563	1884627.63	1407794.10	RIGHT-OF-WAY LINE, HANGAR AVENUE
568	1885304.80	1408231.91	RIGHT-OF-WAY LINE, AVIATION DRIVE
571	1883777.71	1407007.86	RIGHT-OF-WAY LINE, AVIATION DRIVE
572	1883896.95	1407137.22	RIGHT-OF-WAY LINE, AVIATION DRIVE
573	1883895.76	1407165.48	RIGHT-OF-WAY LINE, AERD LOOP
574	1883936.41	1407209.59	RIGHT-OF-WAY LINE, AERD LOOP
575	1883964.67	1407210.87	RIGHT-OF-WAY LINE, AVIATION DRIVE
576	1883821.88	1406566.95	RIGHT-OF-WAY LINE, AVIATION DRIVE
577	1884461.98	1407209.59	RIGHT-OF-WAY LINE, AVIATION DRIVE
578	1884554.57	1407256.12	RIGHT-OF-WAY LINE, AVIATION DRIVE
579	1884582.47	1407754.59	RIGHT-OF-WAY LINE, HANGAR AVENUE
580	1884517.04	1407830.24	RIGHT-OF-WAY LINE, AERD LOOP
581	1884515.29	1407801.39	RIGHT-OF-WAY LINE, AVIATION DRIVE
582	1884417.81	1407703.66	RIGHT-OF-WAY LINE, AVIATION DRIVE
583	1883813.96	1407336.75	RIGHT-OF-WAY LINE, AERD LOOP
585	1883786.46	1407891.20	RIGHT-OF-WAY LINE, AERD LOOP
586	1883836.16	1407697.18	RIGHT-OF-WAY LINE, AERD LOOP
587	1884134.65	1408015.97	RIGHT-OF-WAY LINE, AERD LOOP
588	1884136.30	1408075.95	RIGHT-OF-WAY LINE, AERD LOOP

NOTICE
This plat is an image, or reproduction of the original as is recorded in the
Sheridan County Clerk's Office. It is not a certified, complete or
authoritative depiction of current property lines, easements or rights-of-
way. Dimensions, measurement or representations may have occurred
since the original plat was recorded.

- LEGEND:**
- SET 3-1/4" ALUMINUM CAP PER PLS 6812
 - SET 2" ALUMINUM CAP PER PLS 6812
 - ◆ FOUND 3-1/4" ALUMINUM CAP PER PLS 6812
 - ◆ FOUND 1-1/2" OR 2" ALUMINUM CAP PER PLS 6812
 - ◆ FOUND 2" OR 3-1/4" ALUMINUM CAP PER PLS 3864
 - ◆ FOUND 1-1/2" OR 3-1/4" BRASS CAP PER PLS 529
 - ◆ FOUND 1-1/2" ALUMINUM CAP PER PLS 529
 - ◆ FOUND 3-1/4" BRASS CAP PER PLS 258
 - ◆ FOUND 3-1/4" BRASS CAP PER PLS 537
 - ◆ FOUND 3-1/4" ALUMINUM CAP PER PLS 2615
 - ◆ FOUND 1-1/2" OR 2" ALUMINUM CAP PER PLS 2615
 - ◆ FOUND 1-1/2" OR 2" ALUMINUM CAP PER PLS 3159
 - ◆ FOUND 3-1/2" BRASS CAP PER PLS 102
 - ◆ FOUND 1-1/2" OR 2" ALUMINUM CAP PER PLS 102
 - ◆ FOUND 5/8" REBAR
 - ◆ FOUND 3-1/4" BRASS CAP PER PLS 520
 - ◆ FOUND 1" PLASTIC CAP PER PLS 3992
 - AIRPORT REFERENCE MARKER
 - CALCULATED: NOTHING FOUND/NOTHING SET
 - (R) RECORD
 - SHERIDAN COUNTY AIRPORT BOUNDARY
 - PROPERTY OR LEASE LINE
 - SECTION LINE
 - INTERIOR SECTION LINE
 - HIGHWAY/COUNTY OR CITY ROAD RIGHT-OF-WAY LINE
 - RUNWAY CENTERLINE
 - BARB WIRE FENCE
 - SECURITY FENCE (ELECTRIC AND/OR CHAIN LINK)

ACREAGE TABLE:

SHERIDAN COUNTY AIRPORT BOUNDARY	±1,556.56 ACRES
CITY OF SHERIDAN (SEE BOOK 48, PAGE 264)	±2.00 ACRES
CITY OF SHERIDAN (SEE BOOK 48, PAGE 264)	±6.59 ACRES
CRAFTCO METALS SERVICES (BOOK 364, PAGE 340)	±2.50 ACRES
SCA BUSINESS PARK PHASE 1 ROADS	±5.38 ACRES
	±1,540.09 ACRES

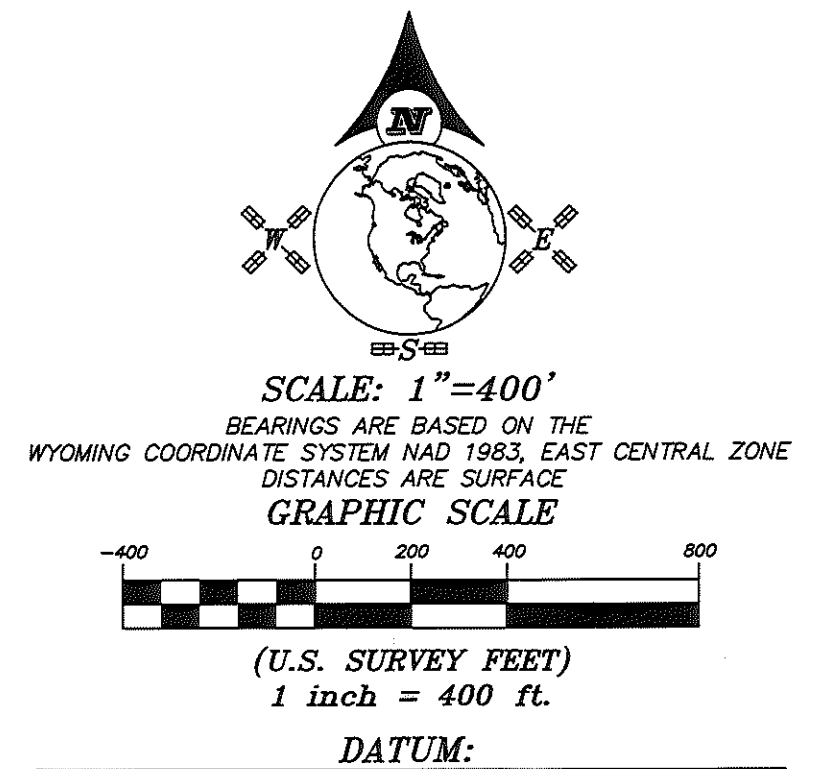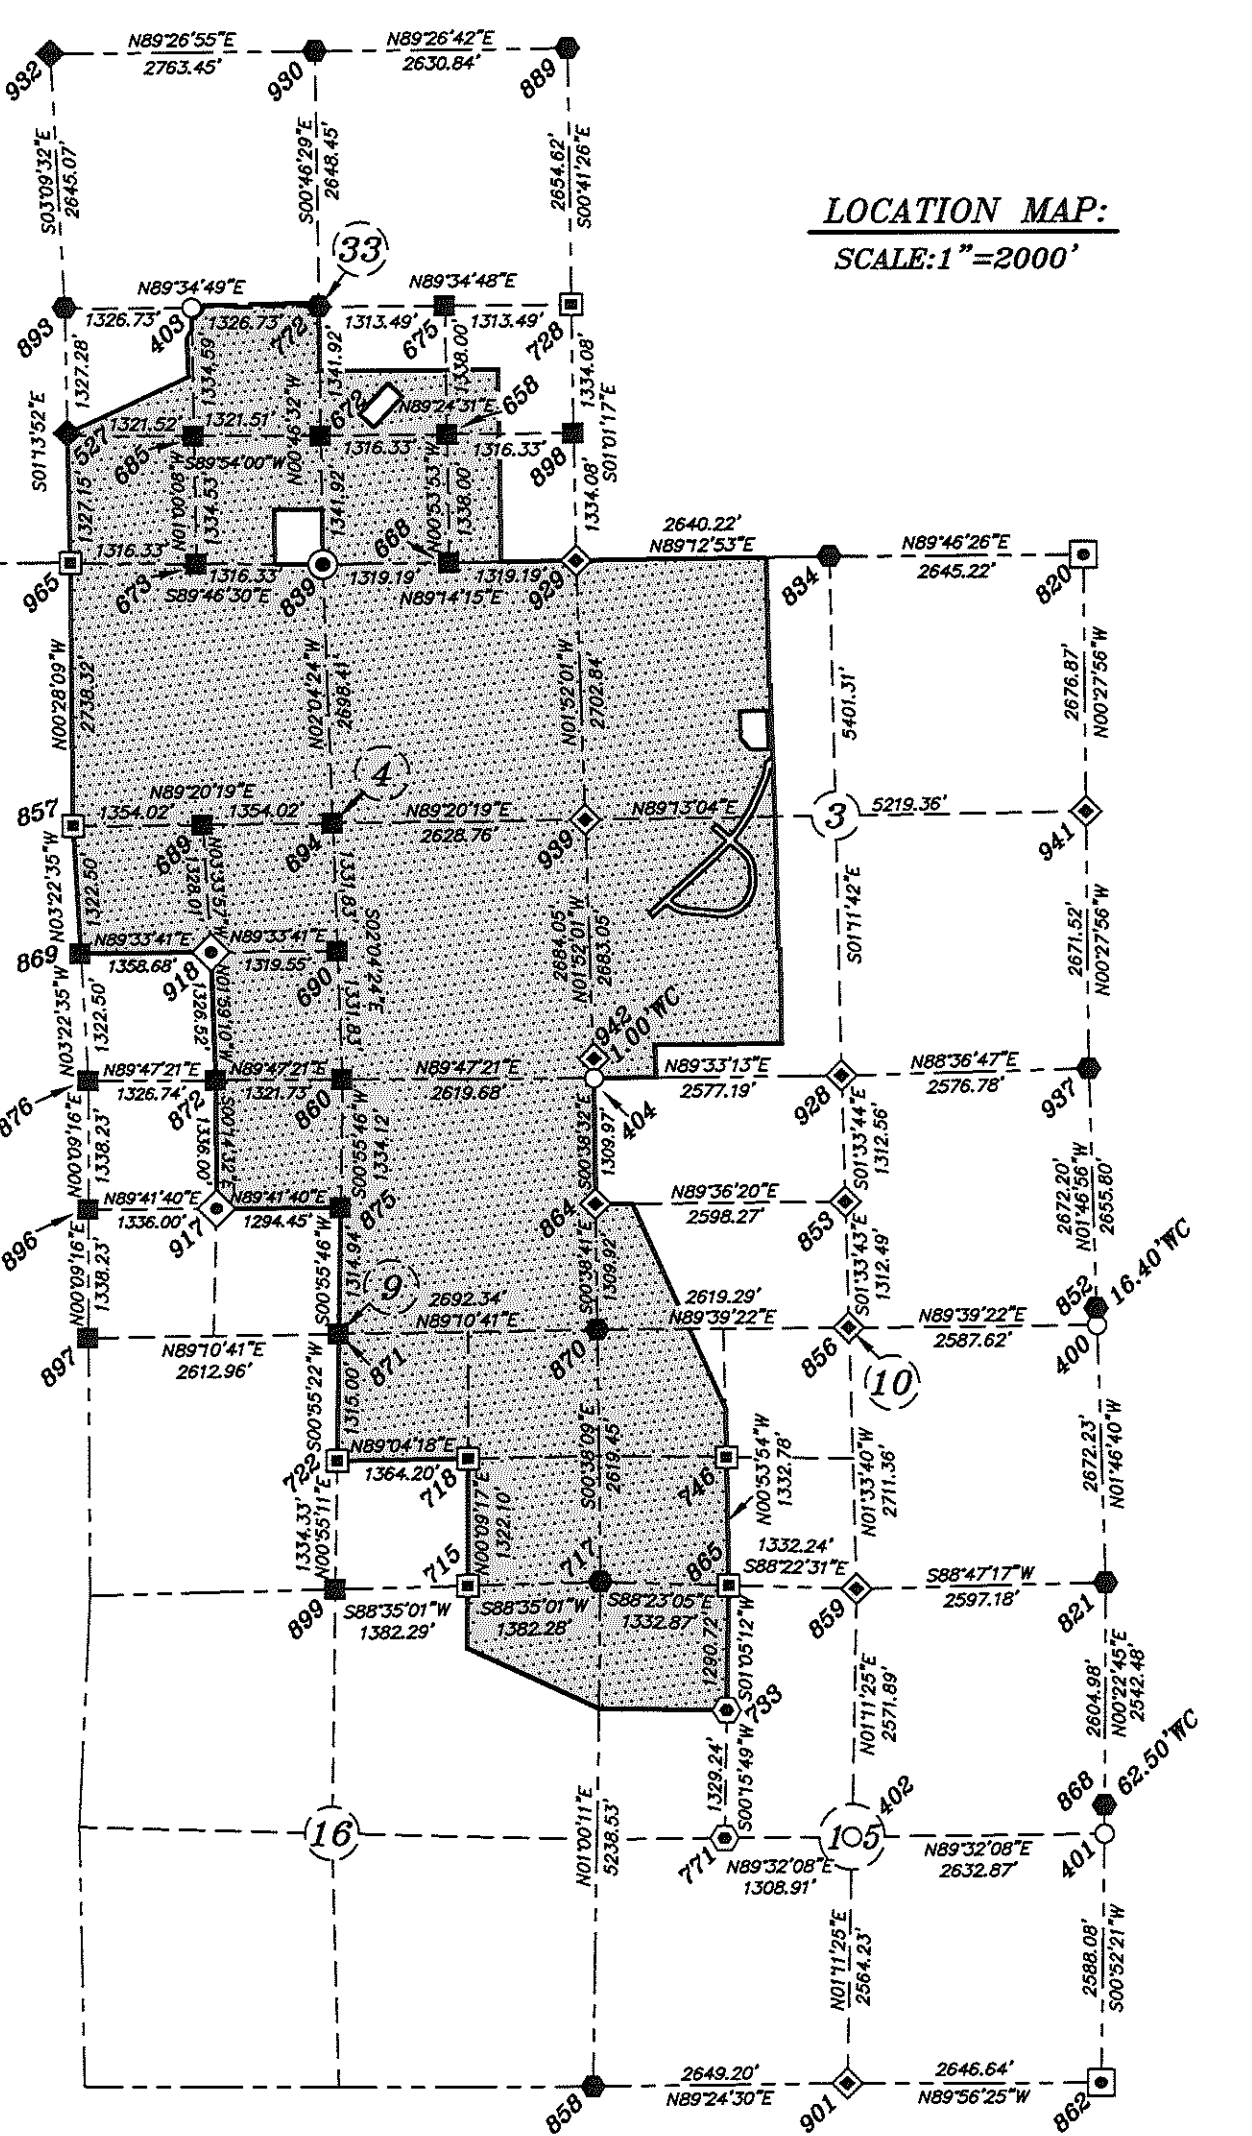

CERTIFICATE OF RECORDER

STATE OF WYOMING :ss
COUNTY OF SHERIDAN

THIS PLAT WAS FILED FOR RECORD IN THE OFFICE OF THE CLERK AND RECORDER AT 10:11 O'CLOCK A.M.,
THIS 24, DAY OF February, 2015, AND IS DULY RECORDED IN DRAWER "A", PLAT NO. "264"
FEE \$ 50.00

Eda Schunk Thompson
COUNTY CLERK

STAMP RECEIVING NUMBER 2015-717749

SURVEYOR'S CERTIFICATE

STATE OF WYOMING :ss
COUNTY OF SHERIDAN

I, THOMAS D. TUCKER, A DULY REGISTERED LAND SURVEYOR IN THE
STATE OF WYOMING, DO HEREBY STATE THAT THIS PLAT REPRESENTS THE
RESULTS OF A SURVEY MADE BY ME OR UNDER MY DIRECT SUPERVISION.

Professional Land Surveyor
THOMAS D. TUCKER
6812
Date FEB 24, 2015
WYOMING

"PLAT IS VALID ONLY IF PRINT HAS
ORIGINAL SIGNATURE OF SURVEYOR SIGNED AND DATED"

**RECORD OF SURVEY
SHERIDAN COUNTY
AIRPORT BOUNDARY**

CLIENT: SHERIDAN COUNTY, MEAD & HUNT INC & VISTA WEST ENGINEERING

LOCATION: SITUATED IN SECTION 33, TOWNSHIP 56 NORTH,
RANGE 84 WEST, SECTIONS 3, 4, 9, 10, 15, & 16,
TOWNSHIP 55 NORTH, RANGE 84 WEST, 6TH P.M.,
SHERIDAN COUNTY, WYOMING

RESTFELDT
SURVEYING
2540 WETLANDS DR., SUITE 100
PO BOX 3082
SHERIDAN, WY 82801
307-672-7415

JN:2012-120
2540 WETLANDS DR., SUITE 100
PO BOX 3082
SHERIDAN, WY 82801
FEBRUARY 20, 2015
SHEET 1 OF 2