


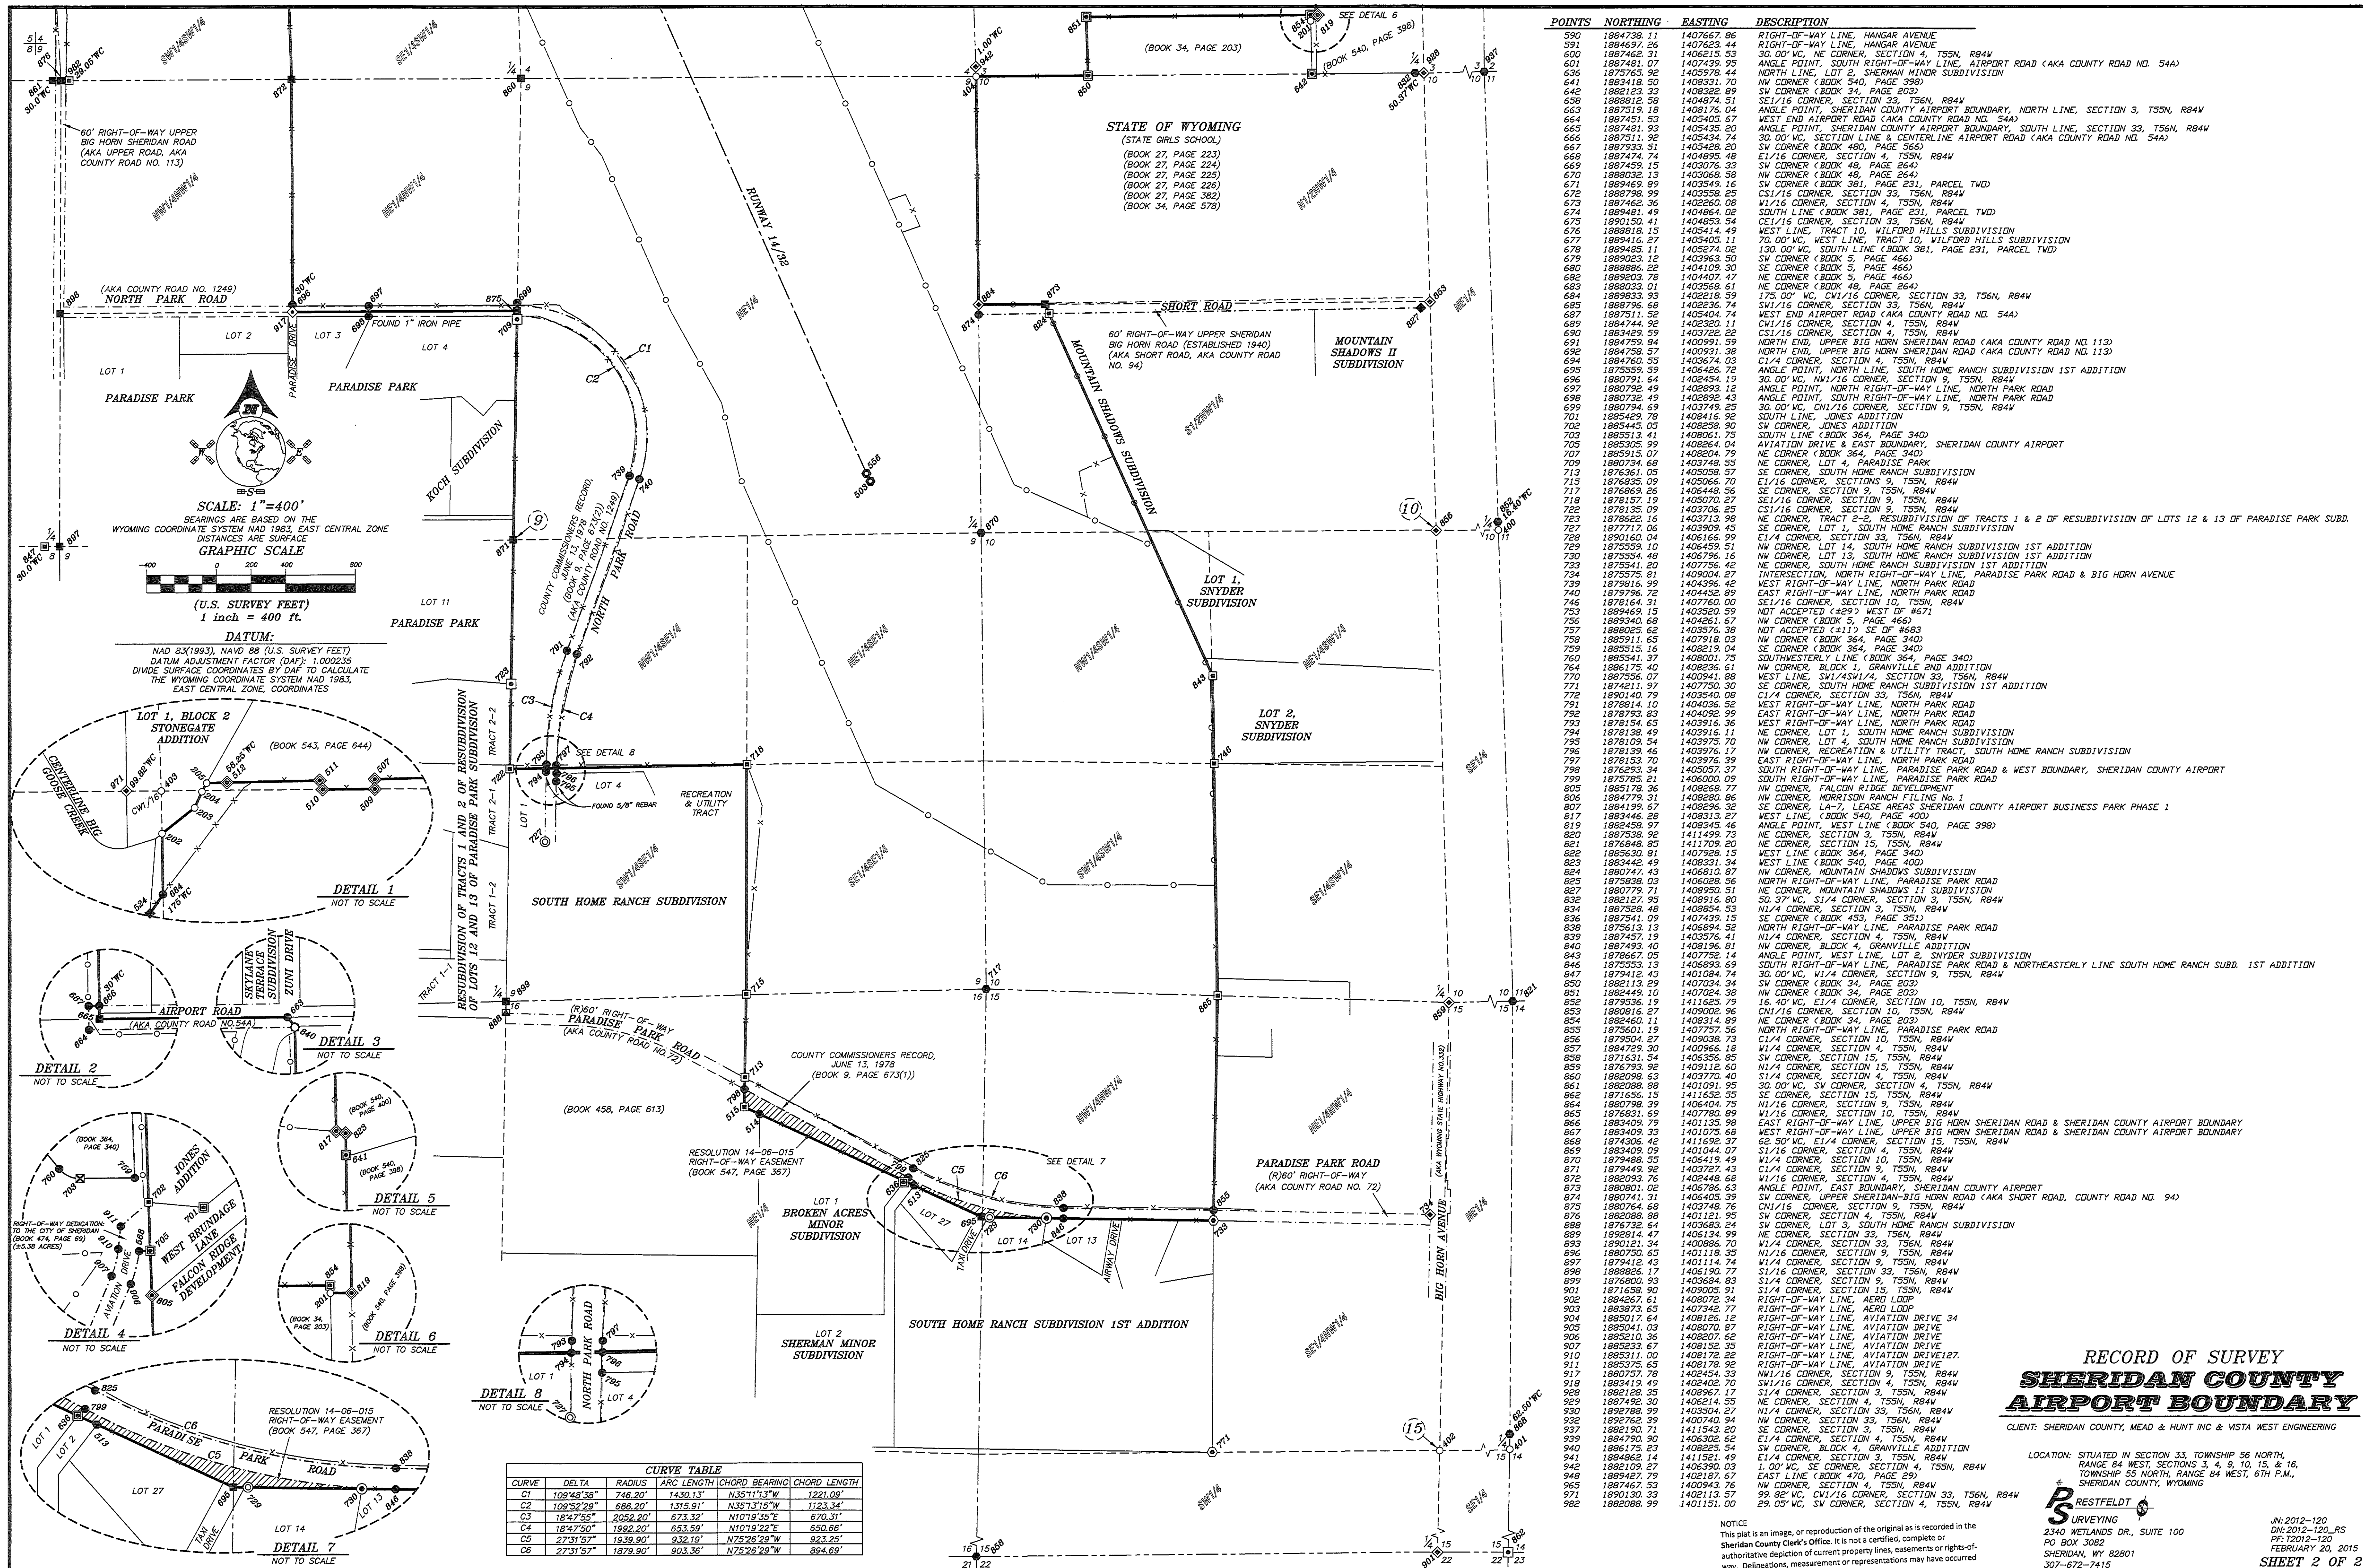

| POINTS | NORTHING   | EASTING    | DESCRIPTION                                                                                                 |
|--------|------------|------------|---|
| 590    | 1884738.11 | 1407687.86 | RIGHT-OF-WAY LINE, HANGAR AVENUE                                                                            |
| 591    | 1884632.44 | 1407687.86 | RIGHT-OF-WAY LINE, HANGAR AVENUE                                                                            |
| 600    | 1884762.31 | 1406215.53 | 30.00' WC, NE CORNER, SECTION 4, TSSN, R84W                                                                 |
| 601    | 1884781.07 | 1407439.95 | ANGLE POINT, SOUTH RIGHT-OF-WAY LINE, AIRPORT ROAD (AKA COUNTY ROAD NO. 54A)                                |
| 636    | 1887575.92 | 1405978.44 | NORTH LINE, LOT 2, SHERMAN COUNTY AIRPORT SUBDIVISION                                                       |
| 642    | 1885418.70 | 1406331.70 | NW CORNER (BOOK 540, PAGE 398)                                                                              |
| 642    | 1885418.70 | 1406331.70 | SW CORNER (BOOK 34, PAGE 203)                                                                               |
| 658    | 1888812.58 | 1404874.51 | SE1/16 CORNER, SECTION 33, TSSN, R84W                                                                       |
| 659    | 1887519.18 | 1408716.04 | ANGLE POINT, SHERIDAN COUNTY AIRPORT BOUNDARY, NORTH LINE, SECTION 3, TSSN, R84W                            |
| 664    | 1887451.53 | 1405405.67 | WEST END AIRPORT ROAD (AKA COUNTY ROAD NO. 54A)                                                             |
| 665    | 1887481.93 | 1405435.20 | ANGLE POINT, SHERIDAN COUNTY AIRPORT BOUNDARY, SOUTH LINE, SECTION 33, TSSN, R84W                           |
| 666    | 1887511.92 | 140534.74  | 30.00' WC, SECTION LINE & CENTERLINE AIRPORT ROAD (AKA COUNTY ROAD NO. 54A)                                 |
| 667    | 1887533.51 | 1405428.20 | SW CORNER (BOOK 480, PAGE 566)                                                                              |
| 668    | 1887474.74 | 1404895.48 | E1/16 CORNER, SECTION 4, TSSN, R84W                                                                         |
| 669    | 1887459.15 | 1403076.33 | SW CORNER (BOOK 48, PAGE 264)                                                                               |
| 670    | 1888032.13 | 1403058.59 | NW CORNER (BOOK 48, PAGE 264)                                                                               |
| 671    | 1889469.89 | 1403549.16 | SW CORNER (BOOK 381, PAGE 231, PARCEL TWD)                                                                  |
| 672    | 1889798.99 | 1403558.25 | CS1/16 CORNER, SECTION 33, TSSN, R84W                                                                       |
| 673    | 1887450.08 | 1402860.08 | W1/16 CORNER, SECTION 4, TSSN, R84W                                                                         |
| 674    | 1889481.49 | 1404864.02 | SOUTH LINE (BOOK 381, PAGE 231, PARCEL TWD)                                                                 |
| 675    | 1890150.41 | 1404893.54 | CE1/16 CORNER, SECTION 33, TSSN, R84W                                                                       |
| 676    | 1888818.15 | 1405414.49 | WEST LINE, TRACT 10, WILFORD HILLS SUBDIVISION                                                              |
| 677    | 1889416.27 | 1405405.11 | 70.00' WC, WEST LINE, TRACT 10, WILFORD HILLS SUBDIVISION                                                   |
| 678    | 1889485.11 | 1405274.02 | 130.00' WC, SOUTH LINE (BOOK 381, PAGE 231, PARCEL TWD)                                                     |
| 679    | 1889023.12 | 1403963.50 | SW CORNER (BOOK 5, PAGE 466)                                                                                |
| 680    | 1888886.28 | 1404109.30 | SE CORNER (BOOK 5, PAGE 466)                                                                                |
| 682    | 1889203.78 | 1404407.47 | NE CORNER (BOOK 5, PAGE 466)                                                                                |
| 683    | 1888033.01 | 1403568.61 | NE CORNER (BOOK 48, PAGE 264)                                                                               |
| 684    | 1889933.59 | 1402210.59 | 175.00' WC, CN1/16 CORNER, SECTION 33, TSSN, R84W                                                           |
| 685    | 1888736.68 | 1406286.74 | SW1/16 CORNER, SECTION 33, TSSN, R84W                                                                       |
| 687    | 1887511.52 | 1405404.74 | WEST END AIRPORT ROAD (AKA COUNTY ROAD NO. 54A)                                                             |
| 689    | 1884744.92 | 1403220.11 | CN1/16 CORNER, SECTION 4, TSSN, R84W                                                                        |
| 690    | 1883436.48 | 1403722.82 | CS1/16 CORNER, SECTION 4, TSSN, R84W                                                                        |
| 691    | 1884759.84 | 1405991.59 | NORTH END, UPPER BIG HORN SHERIDAN ROAD (AKA COUNTY ROAD NO. 113)                                           |
| 692    | 1884758.57 | 1405931.38 | NORTH END, UPPER BIG HORN SHERIDAN ROAD (AKA COUNTY ROAD NO. 113)                                           |
| 694    | 1884764.35 | 1403674.03 | NORTH LINE, SECTION 4, TSSN, R84W                                                                           |
| 695    | 1875599.59 | 1406426.72 | ANGLE POINT, NORTH LINE, SOUTH HOME RANCH SUBDIVISION 1ST ADDITION                                          |
| 696    | 1880791.64 | 1402454.19 | 30.00' WC, NW1/16 CORNER, SECTION 9, TSSN, R84W                                                             |
| 697    | 1880792.49 | 1402893.12 | ANGLE POINT, NORTH RIGHT-OF-WAY LINE, NORTH PARK ROAD                                                       |
| 698    | 1880792.49 | 1402893.12 | ANGLE POINT, SOUTH RIGHT-OF-WAY LINE, NORTH PARK ROAD                                                       |
| 699    | 1880794.69 | 1403749.25 | 30.00' WC, CN1/16 CORNER, SECTION 9, TSSN, R84W                                                             |
| 701    | 1885429.78 | 1408416.92 | SOUTH LINE, JONES ADDITION                                                                                  |
| 702    | 1885449.09 | 1408288.90 | SW CORNER, JONES ADDITION                                                                                   |
| 703    | 1885513.41 | 1408061.75 | SOUTH LINE (BOOK 364, PAGE 340)                                                                             |
| 705    | 1885305.99 | 1408264.04 | AVIATION DRIVE & EAST BOUNDARY, SHERIDAN COUNTY AIRPORT                                                     |
| 707    | 1885913.07 | 1408204.79 | NE CORNER (BOOK 364, PAGE 340)                                                                              |
| 709    | 1887448.55 | 1403748.55 | NE CORNER, LOT 4, PARADISE PARK                                                                             |
| 713    | 1876361.05 | 1405058.57 | SE CORNER, SOUTH HOME RANCH SUBDIVISION                                                                     |
| 715    | 1876835.09 | 1405066.70 | E1/16 CORNER, SECTIONS 9, TSSN, R84W                                                                        |
| 717    | 1876869.26 | 1405448.56 | SE CORNER, SECTION 9, TSSN, R84W                                                                            |
| 718    | 1878157.19 | 1405070.27 | SE1/16 CORNER, SECTION 9, TSSN, R84W                                                                        |
| 722    | 1878135.09 | 1403706.25 | CS1/16 CORNER, SECTION 9, TSSN, R84W                                                                        |
| 723    | 1878628.12 | 1405213.13 | WEST LINE, TRACT 2-2, RESUBDIVISION OF TRACTS 1 & 2 OF RESUBDIVISION OF LOTS 12 & 13 OF PARADISE PARK SUBD. |
| 727    | 1877717.06 | 1403909.45 | SE CORNER, LOT 1, SOUTH HOME RANCH SUBDIVISION                                                              |
| 728    | 1890160.04 | 1406166.99 | E1/4 CORNER, SECTION 33, TSSN, R84W                                                                         |
| 729    | 1875559.10 | 1406459.51 | NW CORNER, LOT 14, SOUTH HOME RANCH SUBDIVISION 1ST ADDITION                                                |
| 730    | 1875559.10 | 1406459.51 | NW CORNER, LOT 13, SOUTH HOME RANCH SUBDIVISION 1ST ADDITION                                                |
| 733    | 1875541.20 | 1407756.42 | NE CORNER, SOUTH HOME RANCH SUBDIVISION 1ST ADDITION                                                        |
| 734    | 1875575.81 | 1409004.27 | INTERSECTION, NORTH RIGHT-OF-WAY LINE, PARADISE PARK ROAD & BIG HORN AVENUE                                 |
| 735    | 1875916.29 | 1404396.42 | WEST RIGHT-OF-WAY LINE, NORTH PARK ROAD                                                                     |
| 740    | 1879796.72 | 1404452.89 | EAST RIGHT-OF-WAY LINE, NORTH PARK ROAD                                                                     |
| 746    | 1878164.31 | 1407760.00 | SE1/16 CORNER, SECTION 10, TSSN, R84W                                                                       |
| 753    | 1889459.15 | 1403520.59 | NOT ACCEPTED (±89) WEST OF #671                                                                             |
| 756    | 1889340.62 | 1403520.59 | NW CORNER (BOOK 5, PAGE 466)                                                                                |
| 757    | 1888025.62 | 1403576.38 | NOT ACCEPTED (±11) SE OF #683                                                                               |
| 758    | 1885911.65 | 1407918.03 | NW CORNER (BOOK 364, PAGE 340)                                                                              |
| 759    | 1885515.16 | 1408193.99 | NE CORNER (BOOK 364, PAGE 340)                                                                              |
| 760    | 1885541.37 | 1408001.75 | SOUTHWESTERLY LINE (BOOK 364, PAGE 340)                                                                     |
| 764    | 1886175.40 | 1408236.61 | NW CORNER, BLOCK 1, GRANVILLE 2ND ADDITION                                                                  |
| 770    | 1887356.07 | 1408736.07 | WEST LINE, SW1/4SW1/4, SECTION 33, TSSN, R84W                                                               |
| 771    | 1874211.97 | 1407750.30 | SE CORNER, SOUTH HOME RANCH SUBDIVISION 1ST ADDITION                                                        |
| 772    | 1890140.79 | 1403540.08 | C1/4 CORNER, SECTION 33, TSSN, R84W                                                                         |
| 791    | 1878814.10 | 1404036.52 | WEST RIGHT-OF-WAY LINE, NORTH PARK ROAD                                                                     |
| 792    | 1878789.99 | 1404036.52 | WEST RIGHT-OF-WAY LINE, NORTH PARK ROAD                                                                     |
| 793    | 1878154.65 | 1403916.36 | WEST RIGHT-OF-WAY LINE, NORTH PARK ROAD                                                                     |
| 794    | 1878138.49 | 1403916.11 | NE CORNER, LOT 1, SOUTH HOME RANCH SUBDIVISION                                                              |
| 795    | 1878138.49 | 1403916.11 | NW CORNER, LOT 1, SOUTH HOME RANCH SUBDIVISION                                                              |
| 796    | 1878139.45 | 1403976.17 | NW CORNER, RECREATION & UTILITY TRACT, SOUTH HOME RANCH SUBDIVISION                                         |
| 797    | 1878153.70 | 1403976.39 | EAST RIGHT-OF-WAY LINE, NORTH PARK ROAD                                                                     |
| 798    | 1876253.34 | 1403037.37 | SOUTH RIGHT-OF-WAY LINE, PARADISE PARK ROAD & WEST BOUNDARY, SHERIDAN COUNTY AIRPORT                        |
| 799    | 1875785.21 | 1403000.09 | WEST RIGHT-OF-WAY LINE, PARADISE PARK ROAD                                                                  |
| 805    | 1885176.36 | 1408268.67 | NW CORNER, FALCON RIDGE DEVELOPMENT                                                                         |
| 806    | 1884779.31 | 1408280.86 | NW CORNER, MORRISON RANCH FILING NO. 1                                                                      |
| 807    | 1884184.67 | 1408280.86 | LA-7 CORNER, SHERIDAN COUNTY AIRPORT BUSINESS PARK PHASE 1                                                  |
| 817    | 1883446.28 | 1408313.27 | WEST LINE (BOOK 540, PAGE 400)                                                                              |
| 819    | 1882458.97 | 1408345.46 | ANGLE POINT, WEST LINE (BOOK 540, PAGE 398)                                                                 |
| 820    | 1882458.97 | 1411499.73 | NW CORNER, SECTION 3, TSSN, R84W                                                                            |
| 821    | 1876848.85 | 1411709.60 | NE CORNER, SECTION 15, TSSN, R84W                                                                           |
| 822    | 1885630.81 | 1407928.51 | WEST LINE (BOOK 364, PAGE 340)                                                                              |
| 823    | 1883442.49 | 1408331.34 | WEST LINE (BOOK 540, PAGE 400)                                                                              |
| 824    | 1880749.79 | 1406810.87 | NW CORNER, MOUNTAIN SHADOWS SUBDIVISION                                                                     |
| 825    | 1875838.03 | 1406028.56 | NORTH RIGHT-OF-WAY LINE, PARADISE PARK ROAD                                                                 |
| 827    | 1880779.71 | 1408990.51 | NE CORNER, MOUNTAIN SHADOWS II SUBDIVISION                                                                  |
| 830    | 1882165.80 | 1408165.80 | Q3.37' WC, S1/4 CORNER, SECTION 3, TSSN, R84W                                                               |
| 834    | 1887528.48 | 1408854.53 | N1/4 CORNER, SECTION 3, TSSN, R84W                                                                          |
| 836    | 1887541.09 | 1407439.15 | SE CORNER (BOOK 453, PAGE 351)                                                                              |
| 838    | 1875613.13 | 1406894.92 | NORTH RIGHT-OF-WAY LINE, PARADISE PARK ROAD                                                                 |
| 839    | 1887487.41 | 140376.41  | N1/4 CORNER, SECTION 4, TSSN, R84W                                                                          |
| 840    | 1887493.40 | 1408196.81 | NW CORNER, BLOCK 4, GRANVILLE ADDITION                                                                      |
| 843    | 1878667.05 | 1407752.14 | ANGLE POINT, WEST LINE, LOT 2, SNYDER SUBDIVISION                                                           |
| 845    | 1875533.13 | 1406893.95 | SOUTH RIGHT-OF-WAY LINE, PARADISE PARK ROAD & NORTHEASTERLY LINE SOUTH HOME RANCH SUBD. 1ST ADDITION        |
| 847    | 1879412.43 | 1401084.74 | 30.00' WC, V1/4 CORNER, SECTION 9, TSSN, R84W                                                               |
| 850    | 1882113.29 | 1407034.34 | SW CORNER (BOOK 34, PAGE 203)                                                                               |
| 851    | 1882449.10 | 1407024.38 | NW CORNER (BOOK 34, PAGE 203)                                                                               |
| 852    | 1880739.19 | 1411626.52 | 15.40' WC, C1/4 CORNER, SECTION 10, TSSN, R84W                                                              |
| 853    | 1880816.27 | 1409002.96 | CN1/16 CORNER, SECTION 10, TSSN, R84W                                                                       |
| 854    | 1882460.11 | 1408314.89 | NE CORNER (BOOK 34, PAGE 203)                                                                               |
| 855    | 1880739.19 | 1407024.38 | NORTH RIGHT-OF-WAY LINE, PARADISE PARK ROAD                                                                 |
| 856    | 1879504.27 | 1409038.73 | C1/4 CORNER, SECTION 10, TSSN, R84W                                                                         |
| 857    | 1884729.30 | 1409666.18 | W1/4 CORNER, SECTION 4, TSSN, R84W                                                                          |
| 858    | 1871651.54 | 1402086.85 | SW CORNER, SECTION 15, TSSN, R84W                                                                           |
| 859    | 1876793.92 | 1409112.60 | N1/4 CORNER, SECTION 15, TSSN, R84W                                                                         |
| 860    | 1882098.63 | 1403770.40 | S1/4 CORNER, SECTION 4, TSSN, R84W                                                                          |
| 861    | 1882098.63 | 1401091.95 | 30.00' WC, SW CORNER, SECTION 4, TSSN, R84W                                                                 |
| 862    | 1871658.15 | 1411632.59 | SE CORNER, SECTION 15, TSSN, R84W                                                                           |
| 864    | 1880798.39 | 1406404.75 | N1/16 CORNER, SECTION 9, TSSN, R84W                                                                         |
| 865    | 1876831.69 | 1407780.89 | W1/16 CORNER, SECTION 10, TSSN, R84W                                                                        |
| 866    | 1883409.79 | 1401125.95 | ANGLE POINT, EAST BOUNDARY, SHERIDAN COUNTY AIRPORT                                                         |
| 867    | 1883409.79 | 1401075.68 | WEST RIGHT-OF-WAY LINE, UPPER BIG HORN SHERIDAN ROAD & SHERIDAN COUNTY AIRPORT BOUNDARY                     |
| 868    | 1874306.42 | 1411692.97 | 62.50' WC, E1/4 CORNER, SECTION 15, TSSN, R84W                                                              |
| 869    | 1883409.09 | 1401044.07 | S1/16 CORNER, SECTION 4, TSSN, R84W                                                                         |
| 870    | 1873488.55 | 1408419.49 | W1/4 CORNER, SECTION 30, TSSN, R84W                                                                         |
| 871    | 1879449.92 | 1403727.43 | C1/4 CORNER, SECTION 9, TSSN, R84W                                                                          |
| 872    | 1882093.76 | 1402448.68 | W1/16 CORNER, SECTION 4, TSSN, R84W                                                                         |
| 873    | 1880801.02 | 1408086.63 | ANGLE POINT, EAST BOUNDARY, SHERIDAN COUNTY AIRPORT                                                         |
| 874    | 1880741.31 | 1406405.39 | SW CORNER, UPPER SHERIDAN-BIG HORN ROAD (AKA SHORT ROAD, COUNTY ROAD NO. 94)                                |
| 875    | 1880764.68 | 1403748.92 | CN1/16 CORNER, SECTION 9, TSSN, R84W                                                                        |
| 876    | 1882098.63 | 1401121.95 | SW CORNER, SECTION 4, TSSN, R84W                                                                            |
| 878    | 1876732.64 | 1403683.64 | SW CORNER, LOT 3, SOUTH HOME RANCH SUBDIVISION                                                              |
| 889    | 1892814.47 | 1406134.99 | NE CORNER, SECTION 33, TSSN, R84W                                                                           |
| 893    | 1890121.34 | 1408886.70 | W1/4 CORNER, SECTION 33, TSSN, R84W                                                                         |
| 894    | 1880750.65 | 140118.25  | N1/16 CORNER, SECTION 9, TSSN, R84W                                                                         |
| 897    | 1879412.43 | 1401114.74 | W1/4 CORNER, SECTION 9, TSSN, R84W                                                                          |
| 898    | 1888866.17 | 1406190.77 | S1/16 CORNER, SECTION 33, TSSN, R84W                                                                        |
| 899    | 1875880.93 | 1403684.93 | S1/4 CORNER, SECTION 9, TSSN, R84W                                                                          |
| 901    | 1871658.90 | 1409005.91 | S1/4 CORNER, SECTION 15, TSSN, R84W                                                                         |
| 902    | 1884267.61 | 1408072.34 | RIGHT-OF-WAY LINE, AERO LOOP                                                                                |
| 903    | 1883873.65 | 1407342.72 | RIGHT-OF-WAY LINE, AERO LOOP                                                                                |
| 904    | 188017.64  | 1408126.12 | RIGHT-OF-WAY LINE, AVIATION DRIVE 34                                                                        |
| 905    | 1885041.03 | 1408070.87 | RIGHT-OF-WAY LINE, AVIATION DRIVE                                                                           |
| 906    | 1885210.36 | 1408207.62 | RIGHT-OF-WAY LINE, AVIATION DRIVE                                                                           |
| 907    | 1885233.67 | 1408532.35 | RIGHT-OF-WAY LINE, AVIATION DRIVE                                                                           |
| 910    | 1885311.00 | 1408172.22 | RIGHT-OF-WAY LINE, AVIATION DRIVE 127                                                                       |
| 911    | 1885375.65 | 1408178.92 | RIGHT-OF-WAY LINE, AVIATION DRIVE                                                                           |
| 917    | 1880757.78 | 1402454.33 | NW1/16 CORNER, SECTION 9, TSSN, R84W                                                                        |
| 918    | 1883418.49 | 1405419.49 | SW1/16 CORNER, SECTION 4, TSSN, R84W                                                                        |
| 928    | 1882128.35 | 1408967.17 | S1/4 CORNER, SECTION 3, TSSN, R84W                                                                          |
| 929    | 1887492.30 | 1406214.55 | NE CORNER, SECTION 4, TSSN, R84W                                                                            |
| 930    | 1892790.99 | 1408204.27 | N1/4 CORNER, SECTION 30, TSSN, R84W                                                                         |
| 932    | 1892762.39 | 1400740.94 | NW CORNER, SECTION 33, TSSN, R84W                                                                           |
| 937    | 1882190.71 | 1411543.20 | SE CORNER, SECTION 3, TSSN, R84W                                                                            |
| 939    | 1887492.30 | 1408204.27 | SW CORNER, SECTION 3, TSSN, R84W                                                                            |
| 940    | 1886175.29 | 1408225.54 | SW CORNER, BLOCK 4, GRANVILLE ADDITION                                                                      |
| 941    | 1884862.14 | 1411521.49 | E1/4 CORNER, SECTION 3, TSSN, R84W                                                                          |
| 942    | 1882109.27 | 1406390.03 | 1.00' WC, SE CORNER, SECTION 4, TSSN, R84W                                                                  |
| 946    | 1889487.79 | 1405187.79 | EAST 1/2 CORNER, SECTION 4, TSSN, R84W                                                                      |
| 965    | 1887467.53 | 1400943.76 | NW CORNER, SECTION 4, TSSN, R84W                                                                            |
| 971    | 1890130.33 | 1402113.57 | 99.82' WC, CN1/16 CORNER, SECTION 33, TSSN, R84W                                                            |
| 982    | 1882098.99 | 1401151.00 | 29.05' WC, SW CORNER, SECTION 4, TSSN, R84W                                                                 |

| CURVE | DELTA      | RADIUS   | ARC LENGTH | CHORD BEARING | CHORD LENGTH |
|-------|------------|----------|------------|---------------|--------------|
| C1    | 109°48'38" | 746.20'  | 1430.13'   | N35°11'13"W   | 1123.09'     |
| C2    | 109°52'29" | 886.20'  | 1315.91'   | N35°13'15"W   | 1123.34'     |
| C3    | 18°47'56"  | 206.20'  | 623.32'    | N10°19'35"E   | 670.31'      |
| C4    | 18°47'50"  | 1892.20' | 653.59'    | N10°19'22"E   | 650.66'      |
| C5    | 27°31'57"  | 1939.90' | 932.19'    | N75°26'29"W   | 923.25'      |
| C6    | 27°31'57"  | 1879.90' | 903.36'    | N75°26'29"W   | 894.69'      |

RECORD OF SURVEY  
**SHERIDAN COUNTY**  
**AIRPORT BOUNDARY**  
CLIENT: SHERIDAN COUNTY, MEAD & HUNT INC & VISTA WEST ENGINEERING  
LOCATION: SITUATED IN SECTION 33, TOWNSHIP 56 NORTH, RANGE 84 WEST, SECTIONS 3, 4, 9, 10, 15 & 16, TOWNSHIP 55 NORTH, RANGE 84 WEST, 6TH P.M., SHERIDAN, WY 82801, WY  
RESERVEFELD  
SHERIDAN, WY 82801  
307-672-7415  
JN: 2012-120  
DN: 2012-120  
RS  
PP: 2012-120  
FEBRUARY 20, 2015  
SHEET 2 OF 2