

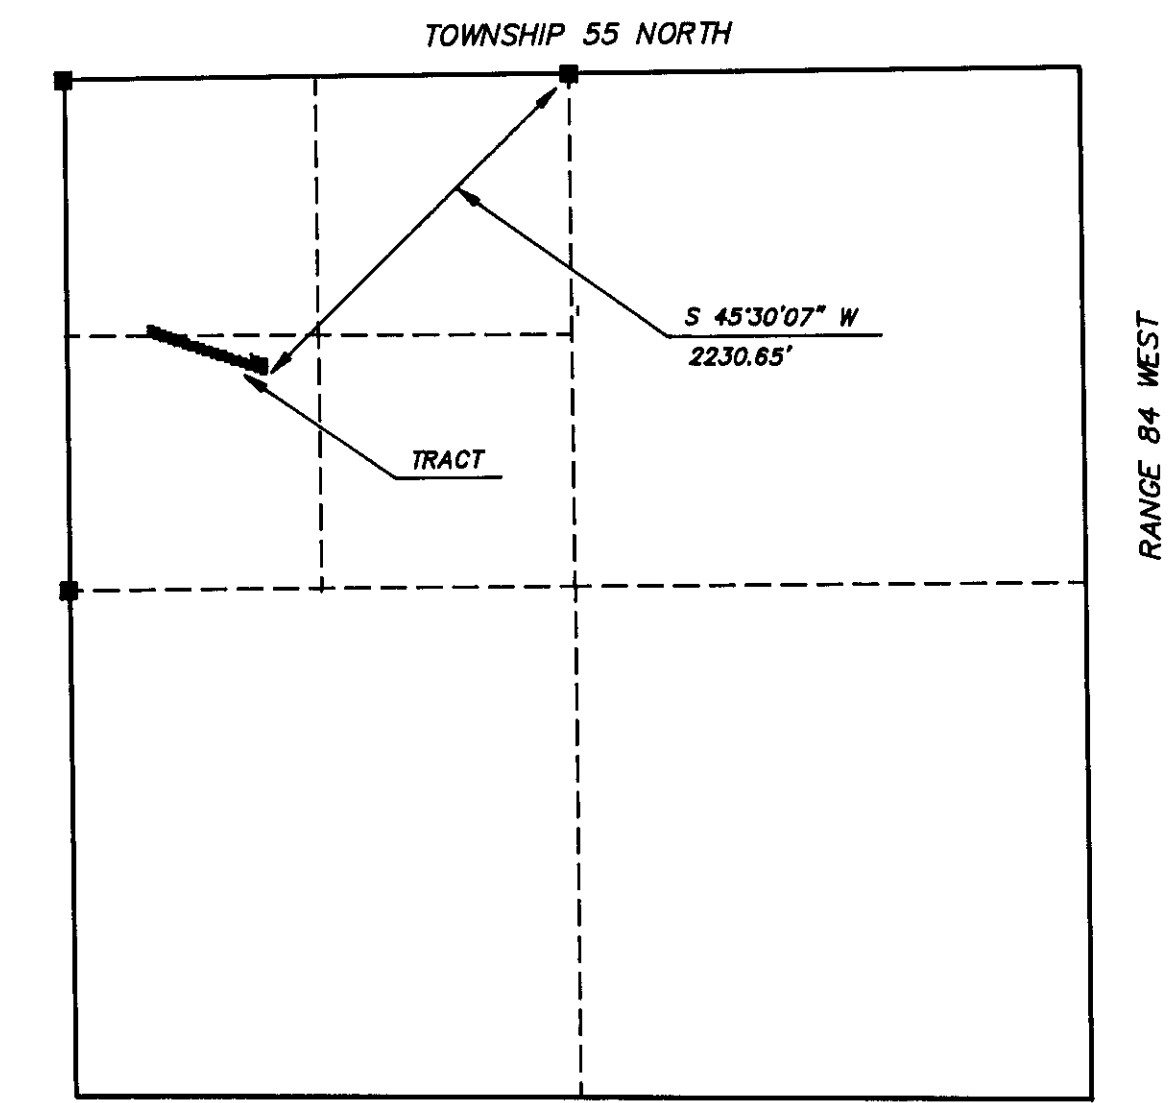


63

63

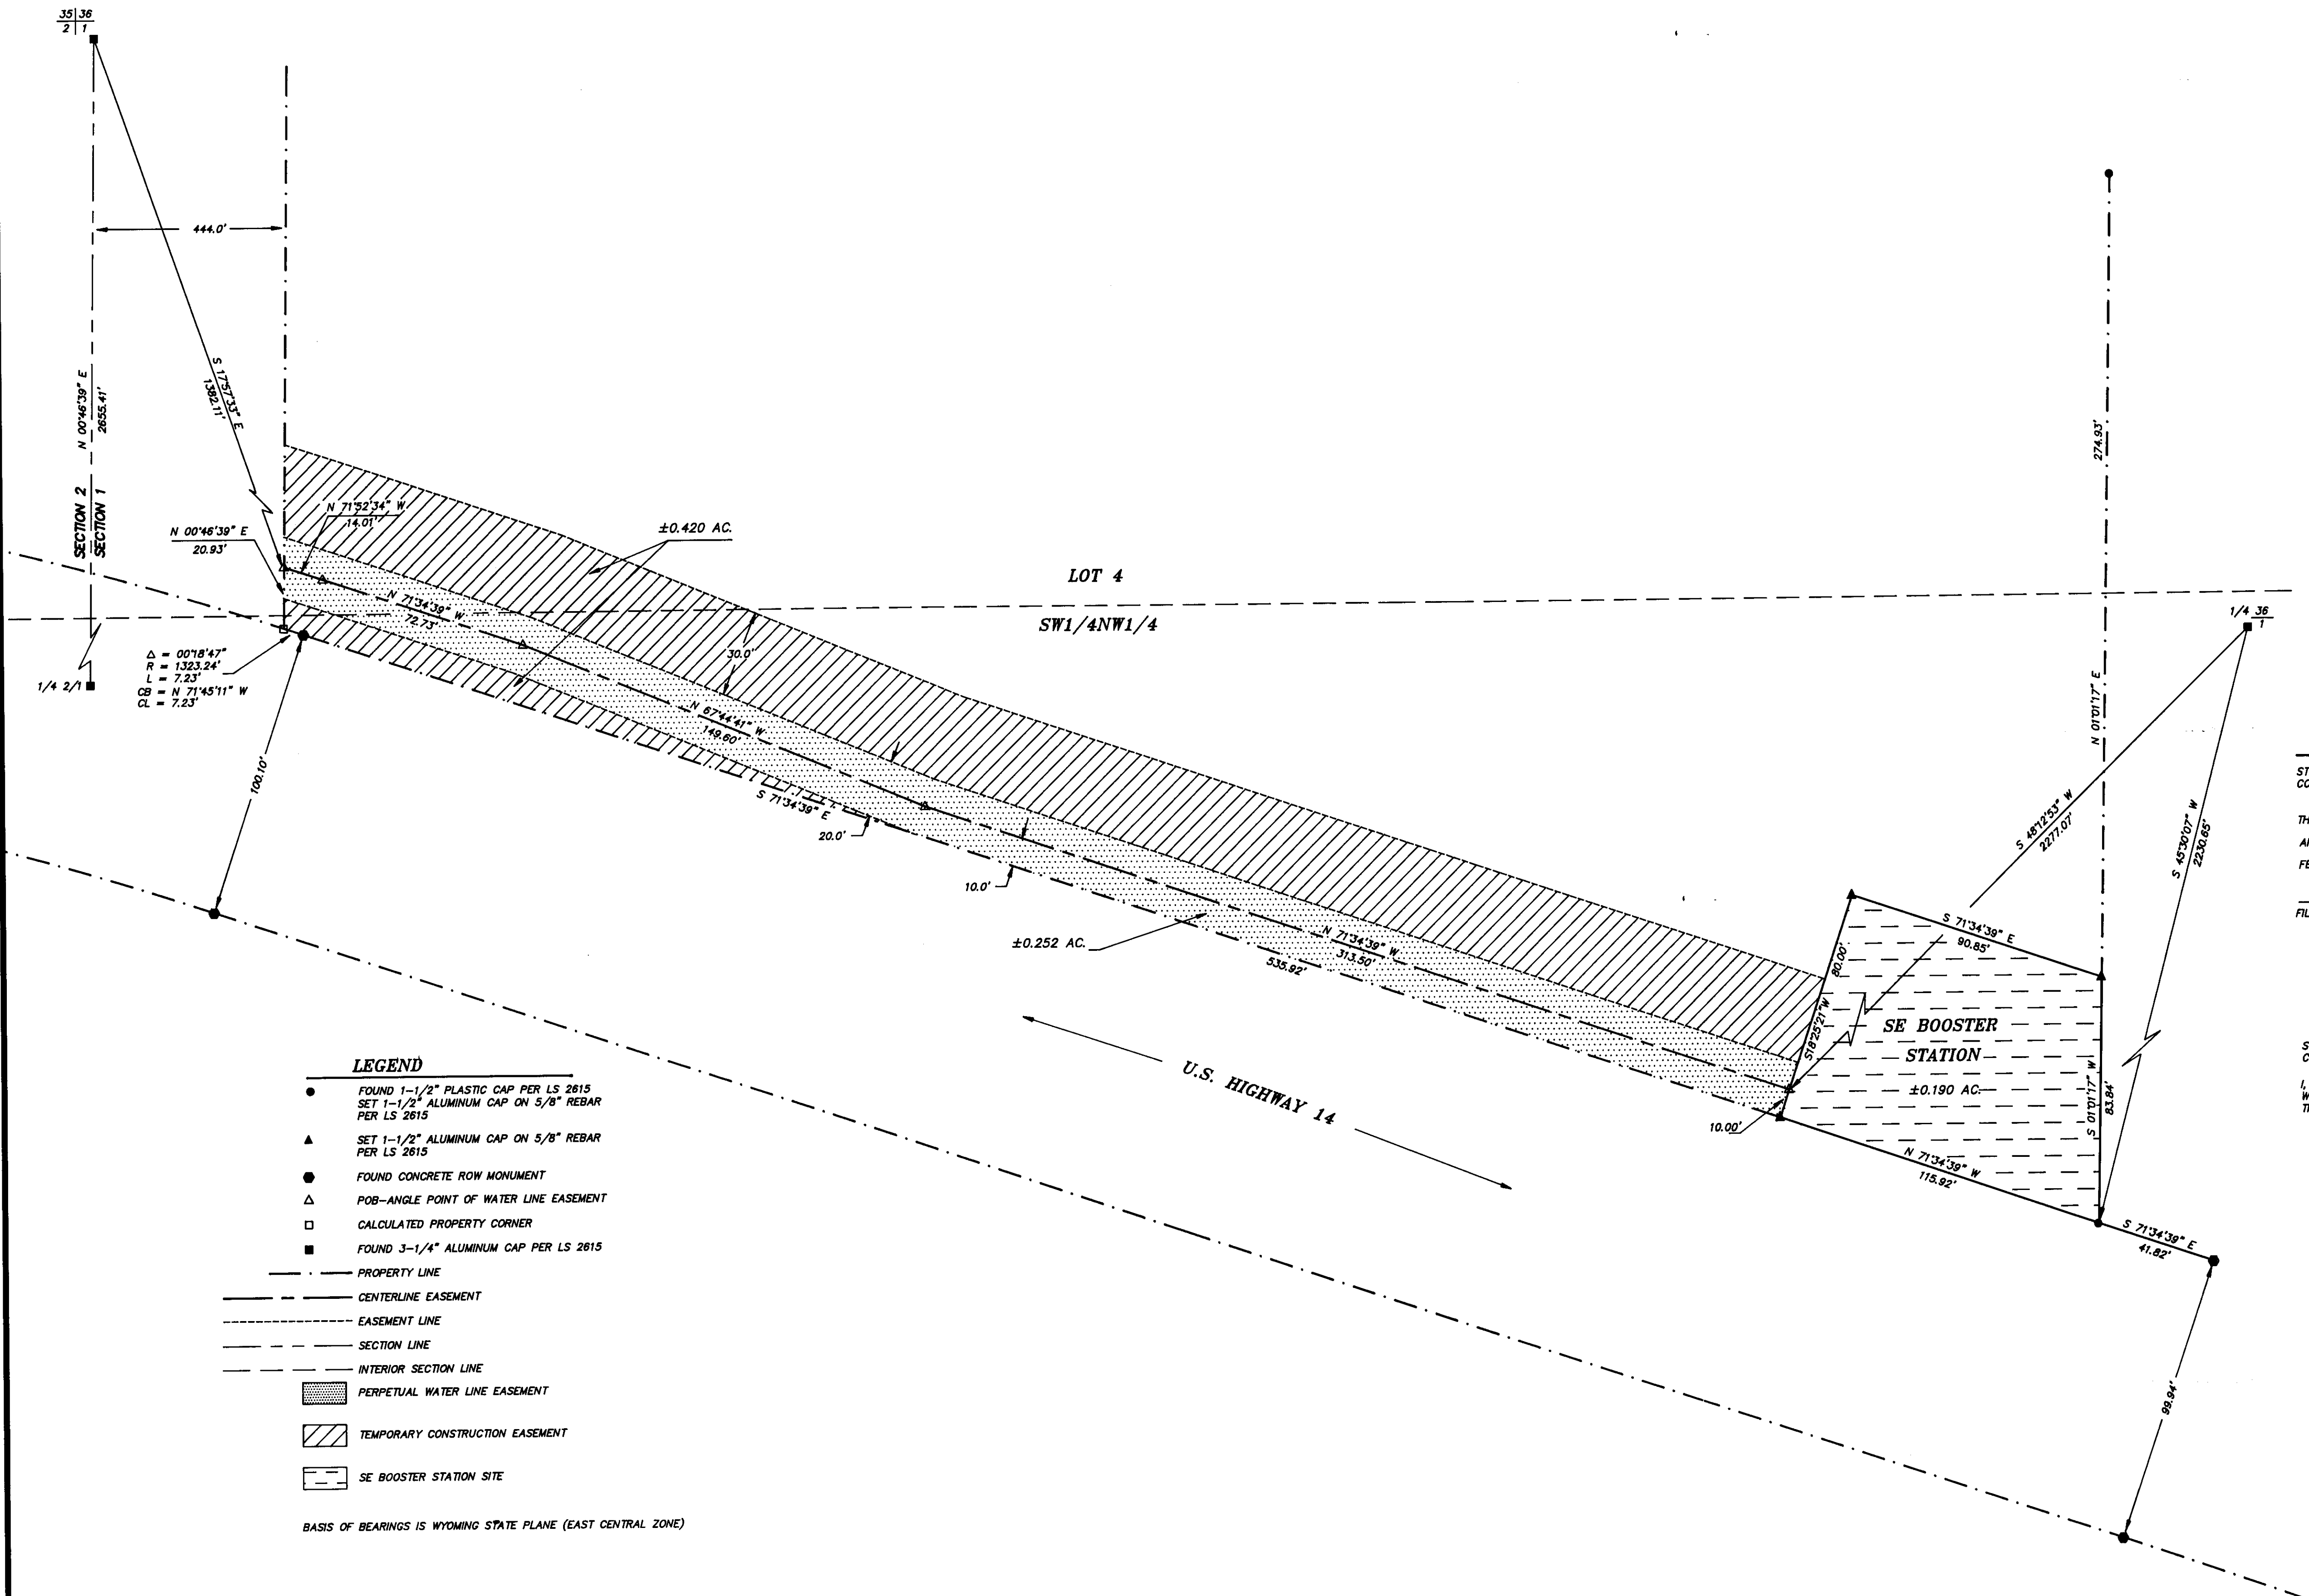

SECTION 1
LOCATION MAP
1" = 1000'

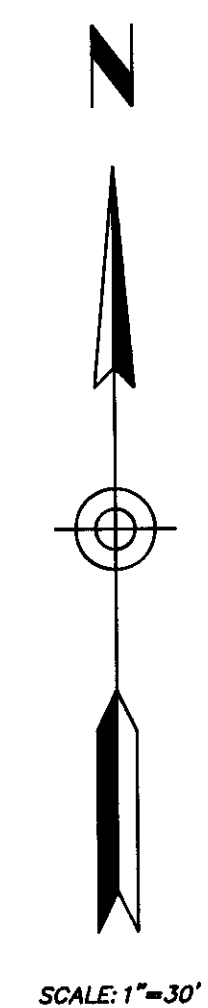

CERTIFICATE OF RECORDER

STATE OF WYOMING : ss
COUNTY OF SHERIDAN

THIS INSTRUMENT WAS FILED FOR RECORD AT 12:35 PM THIS 31 DAY OF Dec 19 92
AND FILED AND INDEXED IN DRAWER A OF CERTIFICATE OF SURVEYS No. 63
FEE \$ 222
FILED BY County Clerk

STAMP RECEIVING NUMBER 127715

SURVEYOR'S CERTIFICATE

STATE OF WYOMING : ss
COUNTY OF SHERIDAN

I, RONALD W. PRESTFELDT A DULY REGISTERED LAND SURVEYOR IN THE STATE OF WYOMING, DO HEREBY CERTIFY THAT THIS PLAT TRULY AND CORRECTLY REPRESENTS THE RESULTS OF A SURVEY MADE BY ME OR UNDER MY DIRECT SUPERVISION.

Ronald W. Prestfeldt
RONALD W. PRESTFELDT WY L.S. 2615



CERTIFICATE OF SURVEY

EXHIBIT "B" (1) SE BOOSTER STATION FOR SHERIDAN AREA WATER PROJECT
(2) WATER LINE EASEMENT

CLIENT: HKM ASSOCIATES
LOCATION: WEST 1/2 NW 1/4 SECTION 1, T55N, R84W,
6th P.M. SHERIDAN COUNTY, WYOMING

PREPARED BY: PRESTFELDT SURVEYING
P.O. BOX 3082
SHERIDAN, WY
307-672-7415
D:\SAMP\HKM\SE3
1992