

CURVE	DELTA	RADIUS	ARC LENGTH	CORD BEARING	CORD DISTANCE
C1	05°53'02"	5741.63'	589.63'	S89°35'45"W	589.37'
C2	19°40'09"	1492.39'	512.33'	S15°46'15"W	509.82'
C3	01°16'25"	1492.39'	33.17'	S26°14'07"W	33.17'


CURVE TABLE

SCALE: 1"=500'

BASIS OF BEARINGS IS WYOMING
STATE PLANE (EAST CENTRAL ZONE)

RECORD &
CURVE DATA

$\Delta I = 21.03^\circ$
 $\Delta C = 1902.18'$
 $R_c = 5691.63'$
 $L_c = 1891.06'$
 $L_s = 200'$

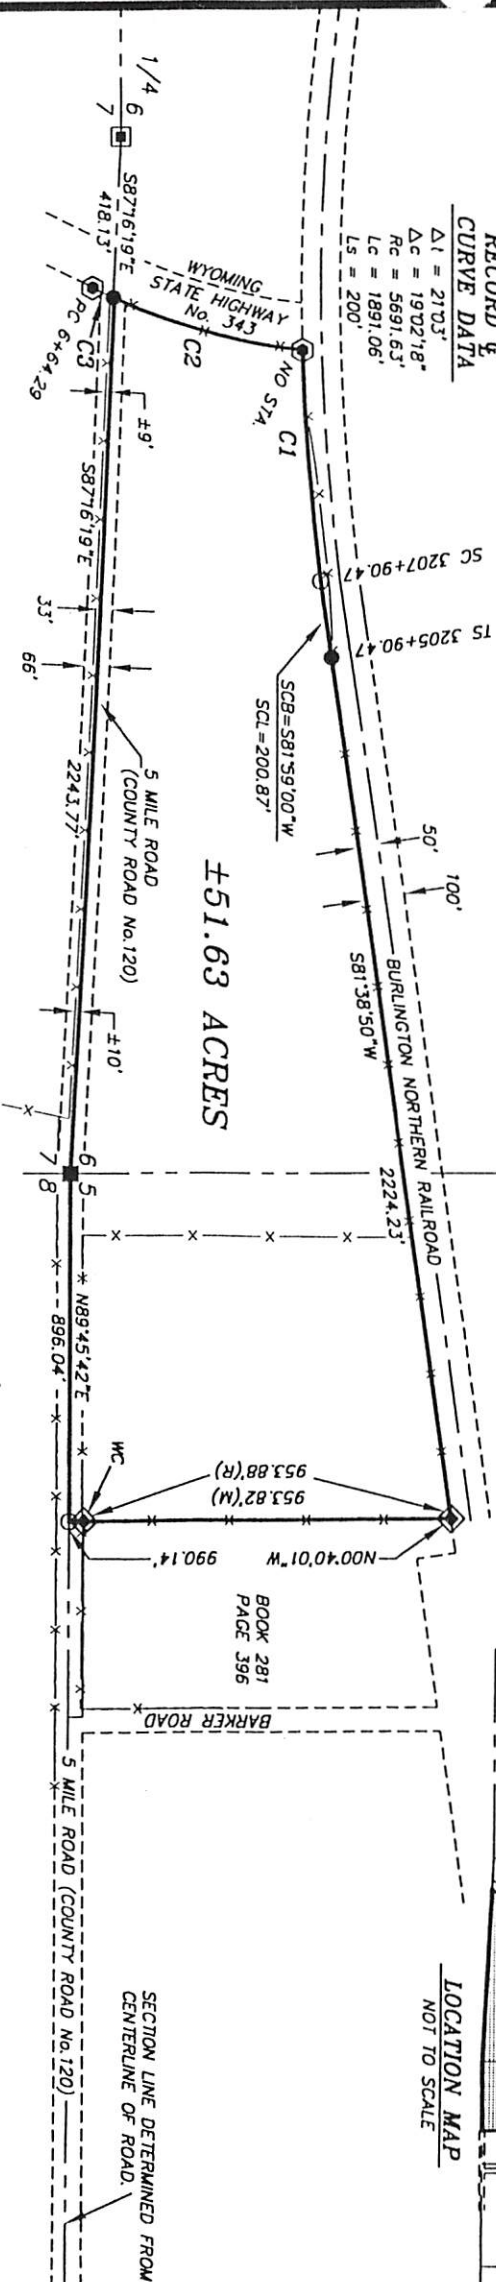

SURVEYOR'S CERTIFICATE

STATE OF WYOMING : ss
COUNTY OF SHERIDAN

I, RONALD W. PRESTFELDT A DUTY REGISTERED LAND SURVEYOR IN THE STATE OF WYOMING, DO HEREBY CERTIFY THAT THIS PLAT TRULY AND CORRECTLY REPRESENTS THE RESULTS OF A SURVEY MADE BY ME OR UNDER MY DIRECT SUPERVISION.

RECORD OF SURVEY

CLIENT: BANNER REALTY
LOCATION: SW1/4SW1/4, SECTION 5, S1/2SE1/4,
SECTION 6, T57N, R86W, 6TH P.M.,
SHERIDAN COUNTY, WY.



PO BOX 3082
SHERIDAN, WY 82801
307-672-7415
FAX 674-5000

JN: 99022
DF: 99/99022D
APRIL 13, 1999

LEGEND

- SET 1-1/2" ALUMINUM CAP PER LS 2615
- FOUND 1-1/2" ALUMINUM CAP PER LS 2615
- FOUND 3-1/4" ALUMINUM CAP PER LS 2615
- FOUND 3" BRASS CAP PER P&LS 537
- CONCRETE RIGHT OF WAY MONUMENT
- NOTHING FOUND/NOTHING SET
- (R) RECORD
- (M) MEASURED
- SECTION LINE
- INTERIOR SECTION LINE
- FENCE LINE
- RIGHT OF WAY LINE
- PROPERTY LINE
- CENTERLINE

Survey!

For: Fence line,
5 mile Road
(CR #120),
Burlington Northern
Railroad, State Hwy 343

LOCATION MAP
NOT TO SCALE

