

Mountain Bell Form 7321-W

R/W 11830

RIGHT-OF-WAY EASEMENT

The Undersigned Grantor (and each and all of them if more than one) for and in consideration of Ten and No/100 Dollars (\$ 10.00) in hand paid by the Grantee, the receipt whereof is hereby acknowledged, hereby grants, bargains and conveys unto The Mountain States Telephone and Telegraph Company, a Colorado corporation, 931 14th Street, Denver, Colorado 80202, Grantee, its successors, assigns, lessees, licensees and agents a Right-of-Way Easement and the right to construct, operate, maintain and remove such communication and other facilities, from time to time, as said Grantee may require upon, over, under and across the following described land which the Grantor owns or in which the Grantor has any interest in County of Sheridan, State of Wyoming, hereby releasing and waiving all rights under and by virtue of the homestead exemption laws of this State:

A strip of land 40 feet wide being 20 feet on each side of a centerline across the E/4 NE/4 of Section 26, T. 56 N., R. 84 W., 6th P.M., being more particularly set forth on the Exhibit for Right-of-Way No. 11830, attached hereto and made a part hereof.

TOGETHER with the right of ingress and egress over and across the lands of the Grantor to and from the above described property, the right to clear and keep cleared all trees and other obstructions as may be necessary.

The Grantor reserves the right to occupy, use, and cultivate said property for all purposes not inconsistent with the rights herein granted.


Signed and delivered this 3th day of May, 1974

Leroy L. Scruttsfeld  
Doris E. Scruttsfeld


STATE OF WYOMING )  
COUNTY OF Sheridan ) SS:

The foregoing instrument was acknowledged before me this 3th day of May, 1974

By Leroy L. Scruttsfeld and Doris E. Scruttsfeld  
Notary Public  
My Commission Expires: July 11, 1976

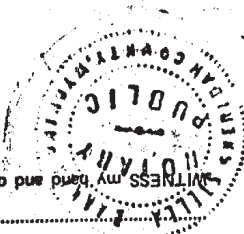

356

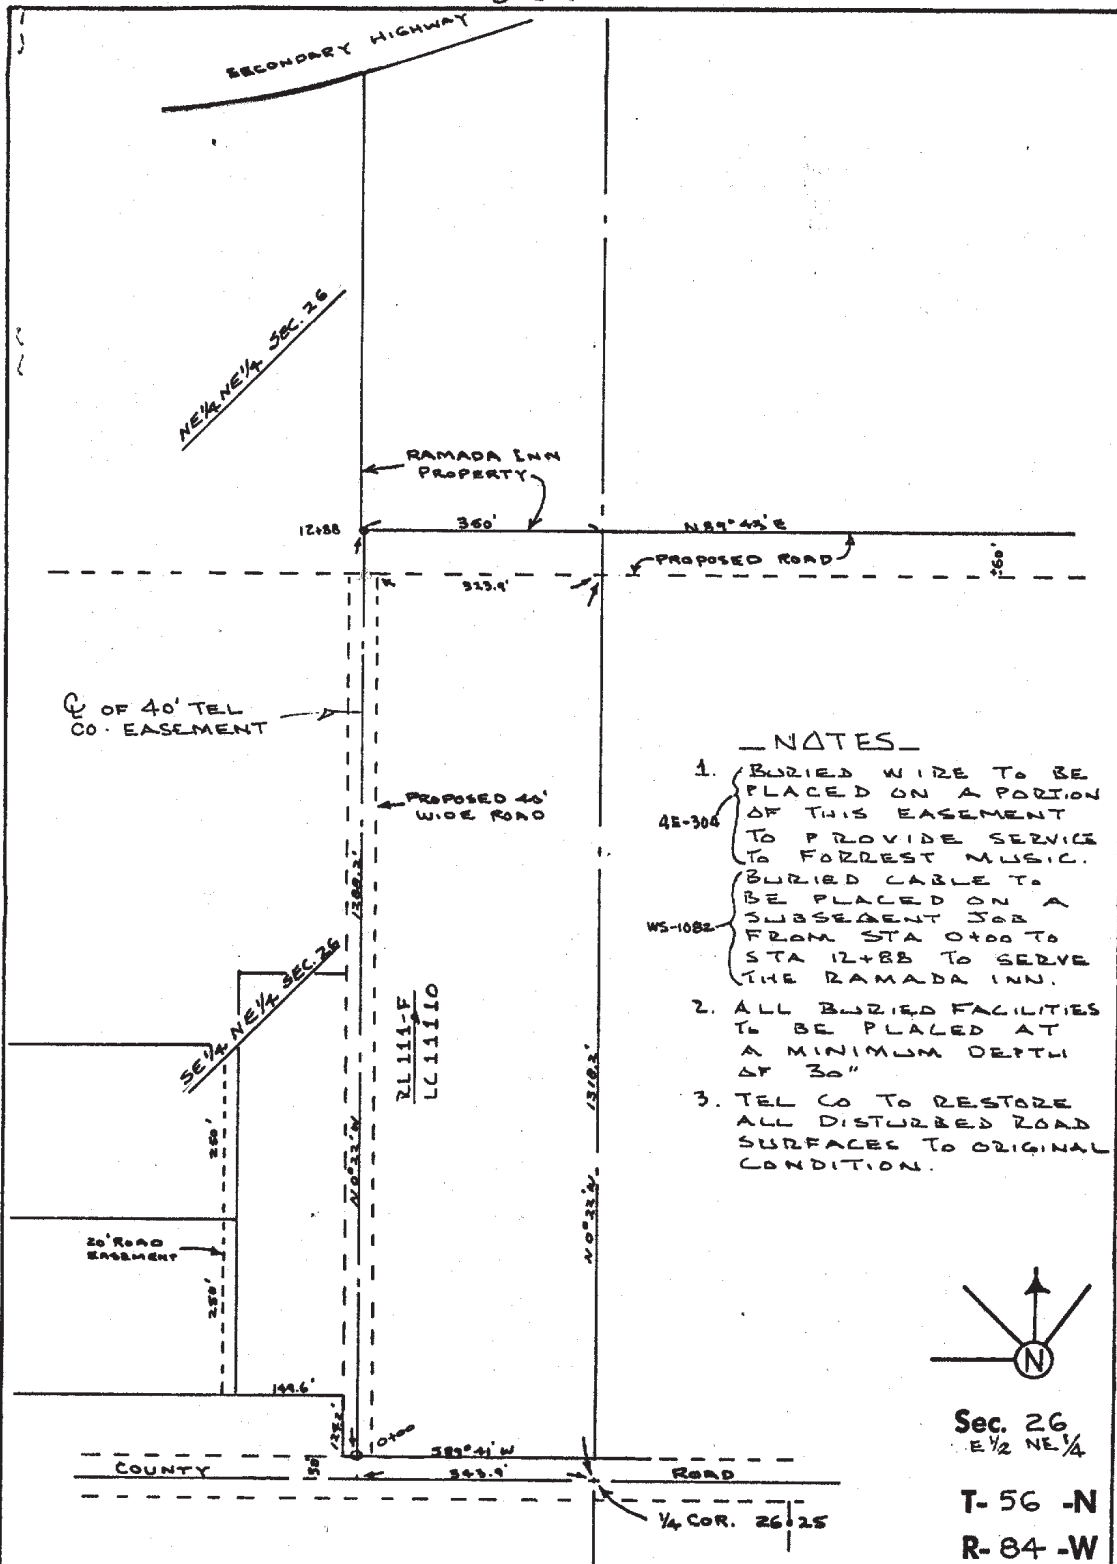

# NOTES

1. BURIED WIRE TO BE PLACED ON A PORTION OF THIS EASEMENT TO PROVIDE SERVICE TO FORREST MUSIC. (4E-304)
2. BURIED CABLE TO BE PLACED ON A SUBSEQUENT JOB FROM STA 0+00 TO STA 12+88 TO SERVE THE RAMADA INN. (WS-1082)
3. ALL BURIED FACILITIES TO BE PLACED AT A MINIMUM DEPTH OF 30"
4. TEL CO TO RESTORE ALL DISTURBED ROAD SURFACES TO ORIGINAL CONDITION.

Sec. 26  
E 1/2 NE 1/4

T-56 -N  
R-84 -W

The Mountain States Telephone & Telegraph Company  
EXHIBIT FOR RIGHT OF WAY NO. 11830  
GRANTOR LEROY L. SCRUTCHFIELD  
DORIS E. SCRUTCHFIELD

JOB # 4E-304, WS-1082

Drawn By W.J. PILCH #53T