
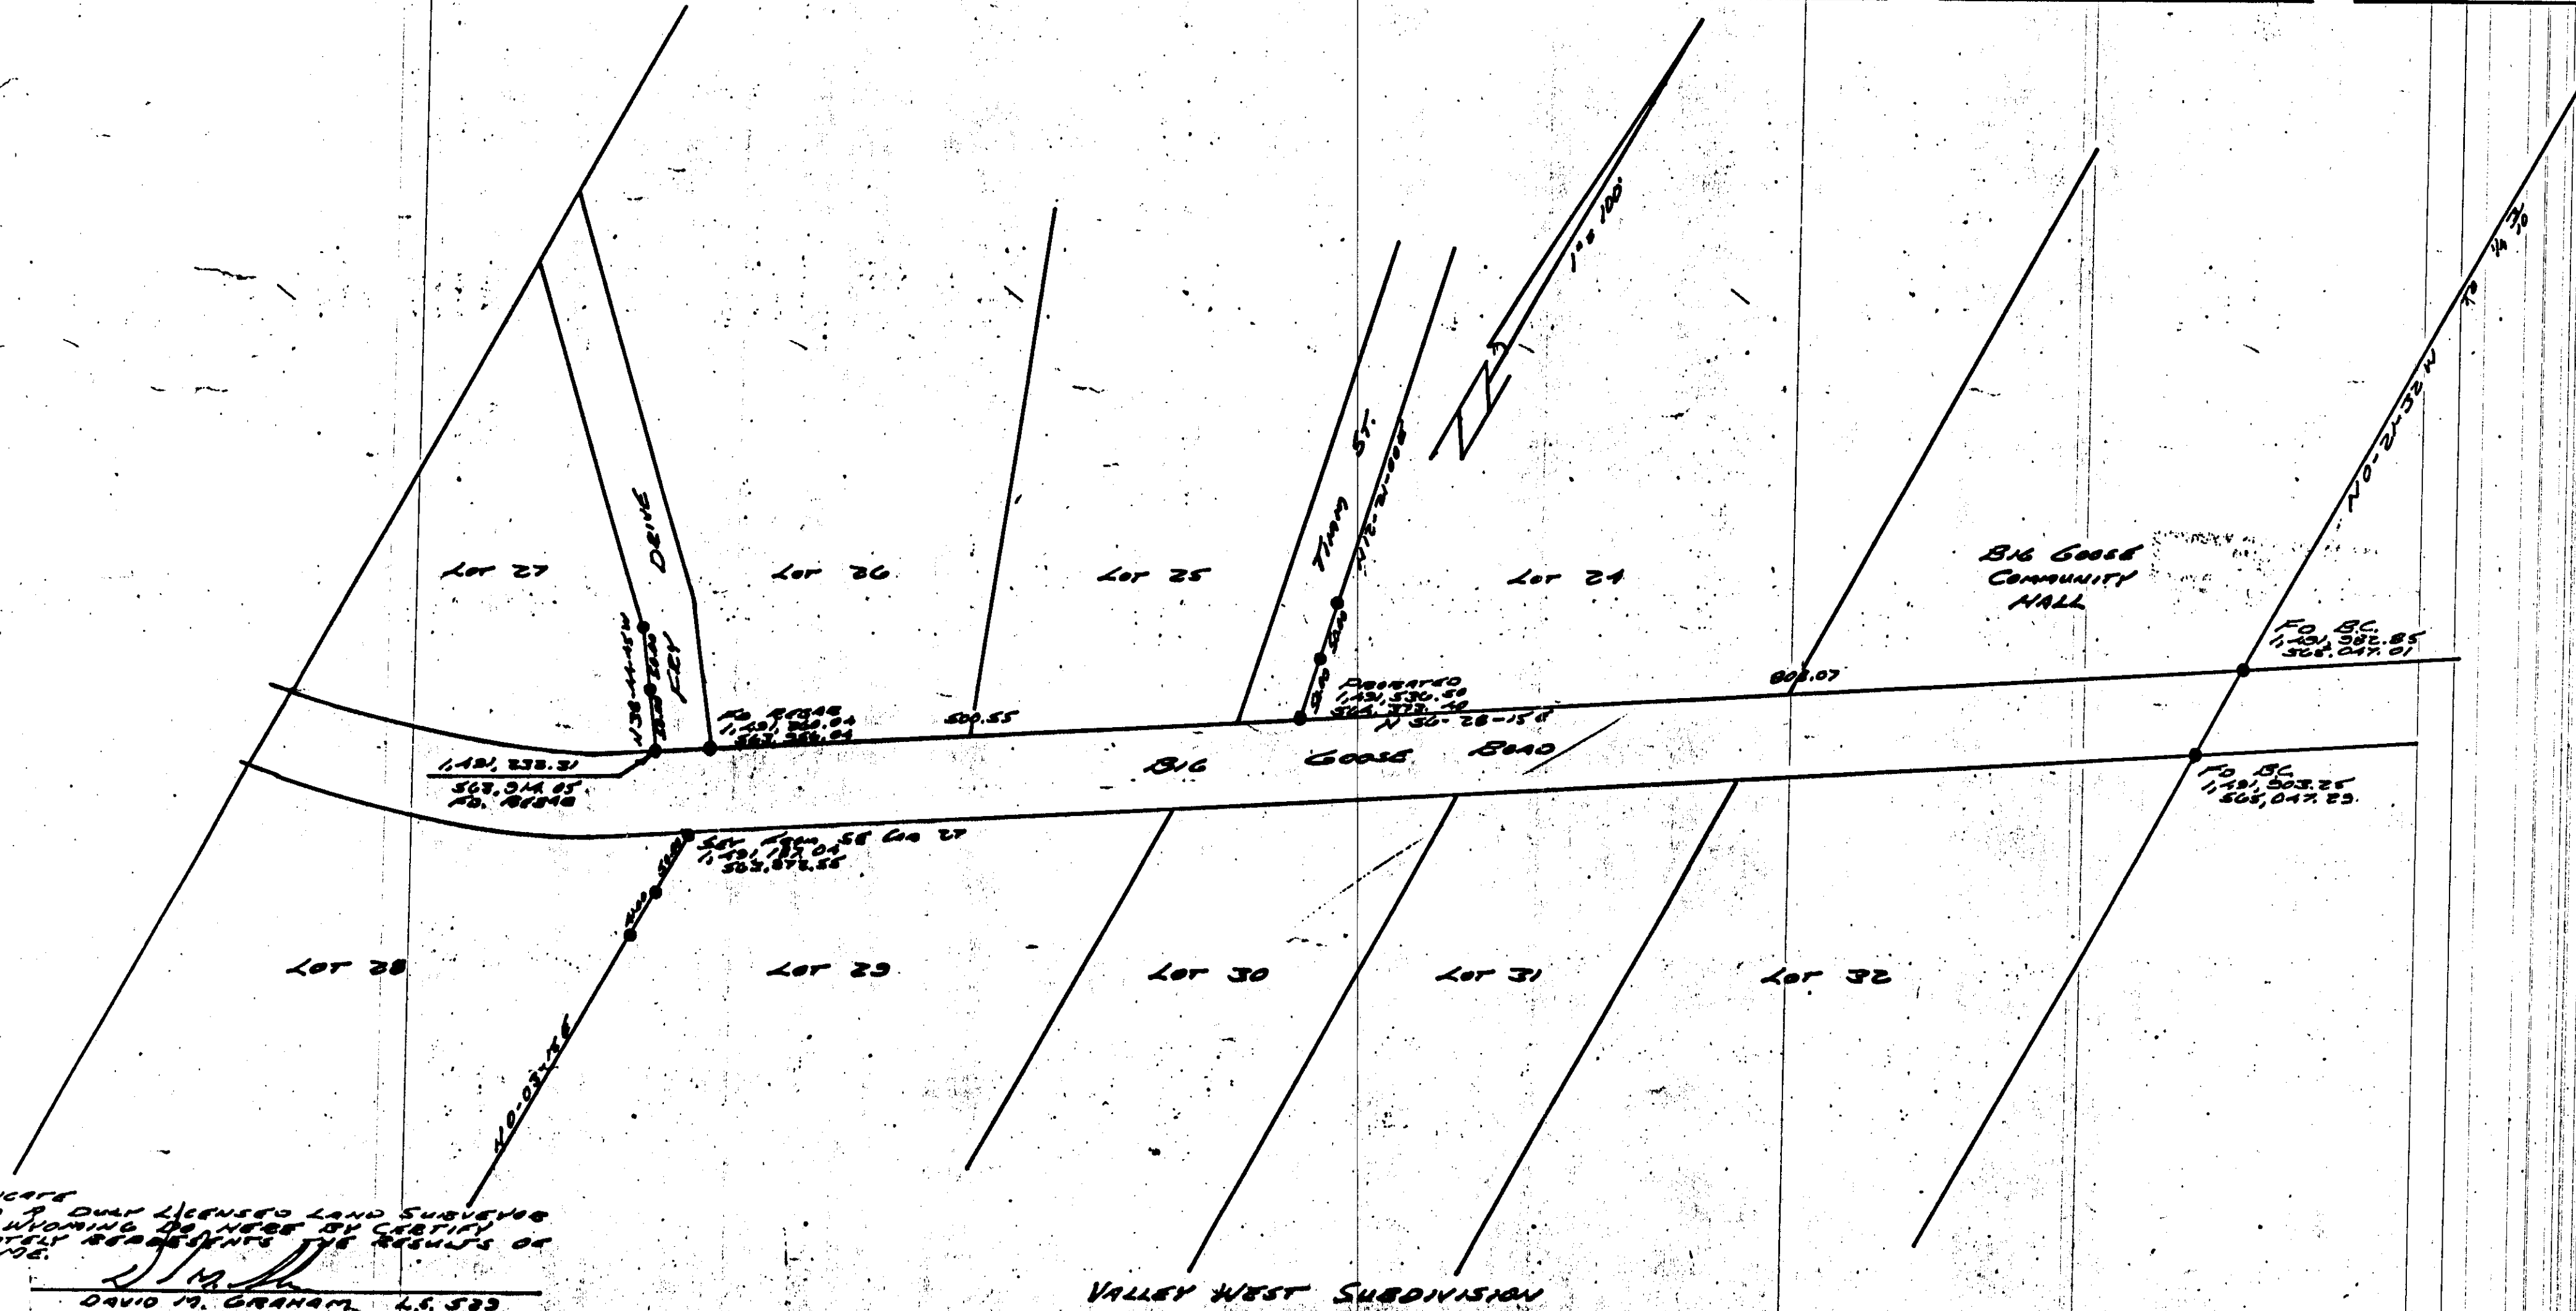


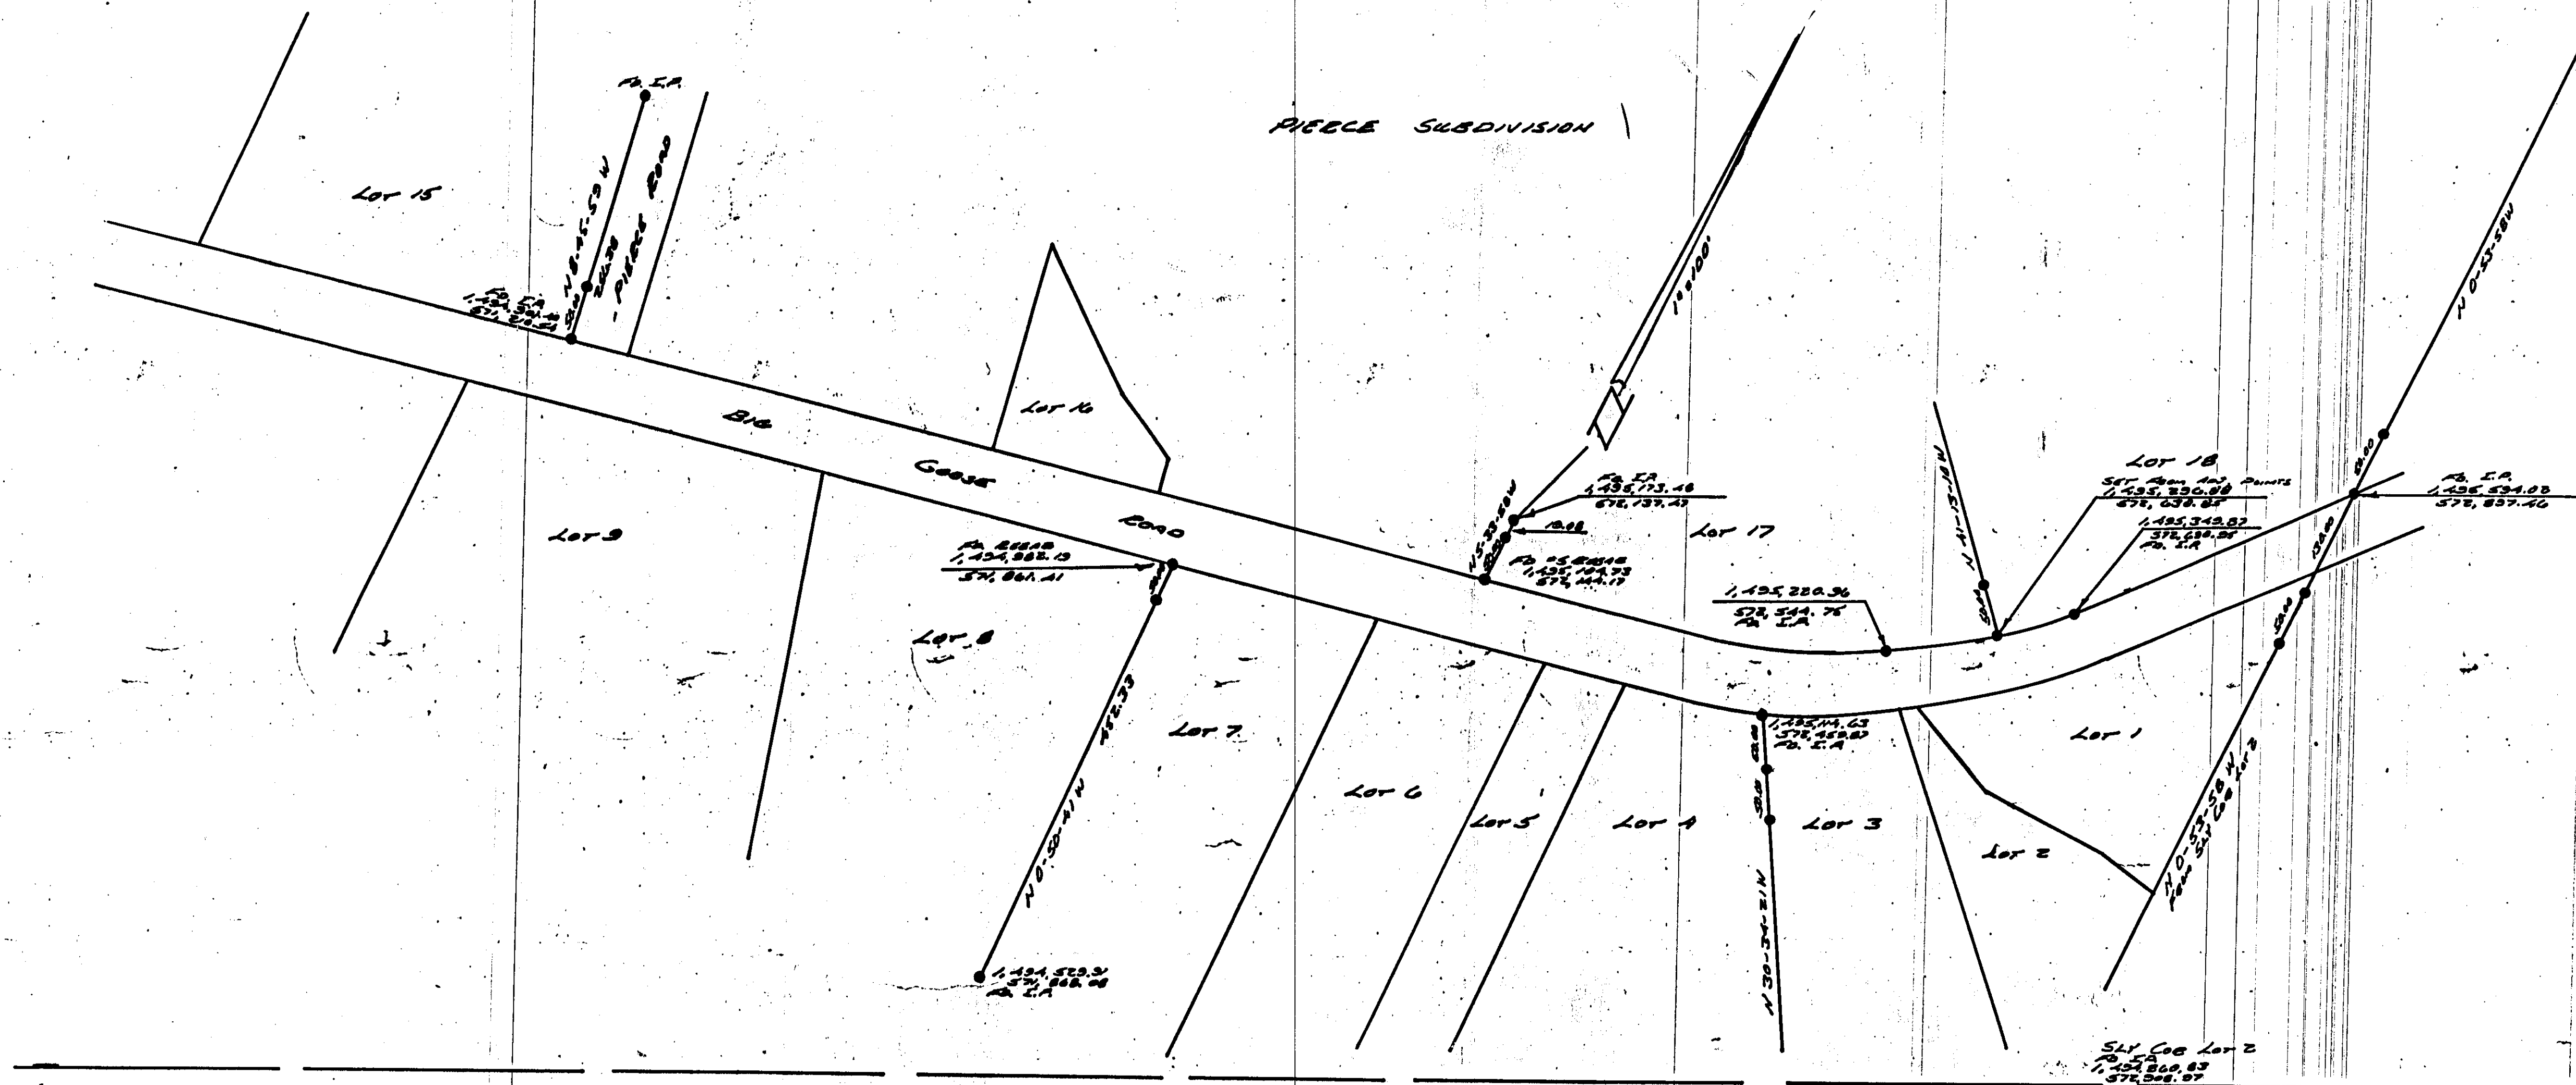

NOTES:
COORDINATES ARE BASED ON WYOMING HIGHWAY DEPT.
WORKING PLANS.
• SET REBAR UNLESS OTHERWISE NOTED.

STATE OF WYOMING
COUNTY OF SHERIDAN

THIS INSTRUMENT WAS FILED FOR RECORD AT 4:00 PM THIS 13 DAY OF Feb 19 88
AND FILED AND INDEXED IN DRAWER A OF CERTIFICATE OF SURVEYS No. 56
FEE \$ 2.00

FILED BY Ronald L. Daily STAMP RECEIVING NUMBER #101924

SURVEYOR'S CERTIFICATE
I, DAVID M. GRAMM, A DULY LICENSED LAND SURVEYOR
IN THE STATE OF WYOMING, DO HEREBY CERTIFY
THAT THIS PLAT ACCURATELY REPRESENTS THE RESULTS OF
A SURVEY DONE BY ME.

DAVID M. GRAMM L.S. 533

PLAT
OF
A SURVEY IN SECTIONS 1, 2, 3, 9 & 10 T55N R55W
OF R.R. SHERIDAN COUNTY, WYOMING
FOR
WYOMING HIGHWAY DEPARTMENT
BY
GRAMM, WILLEY & CO.
SURVEYORS

DRAWN BY D.M.G.	CHECKED BY D.M.G.	DATE 3-3-85	SHEET 2 of 2
--------------------	----------------------	----------------	-----------------

56
2 of 2