


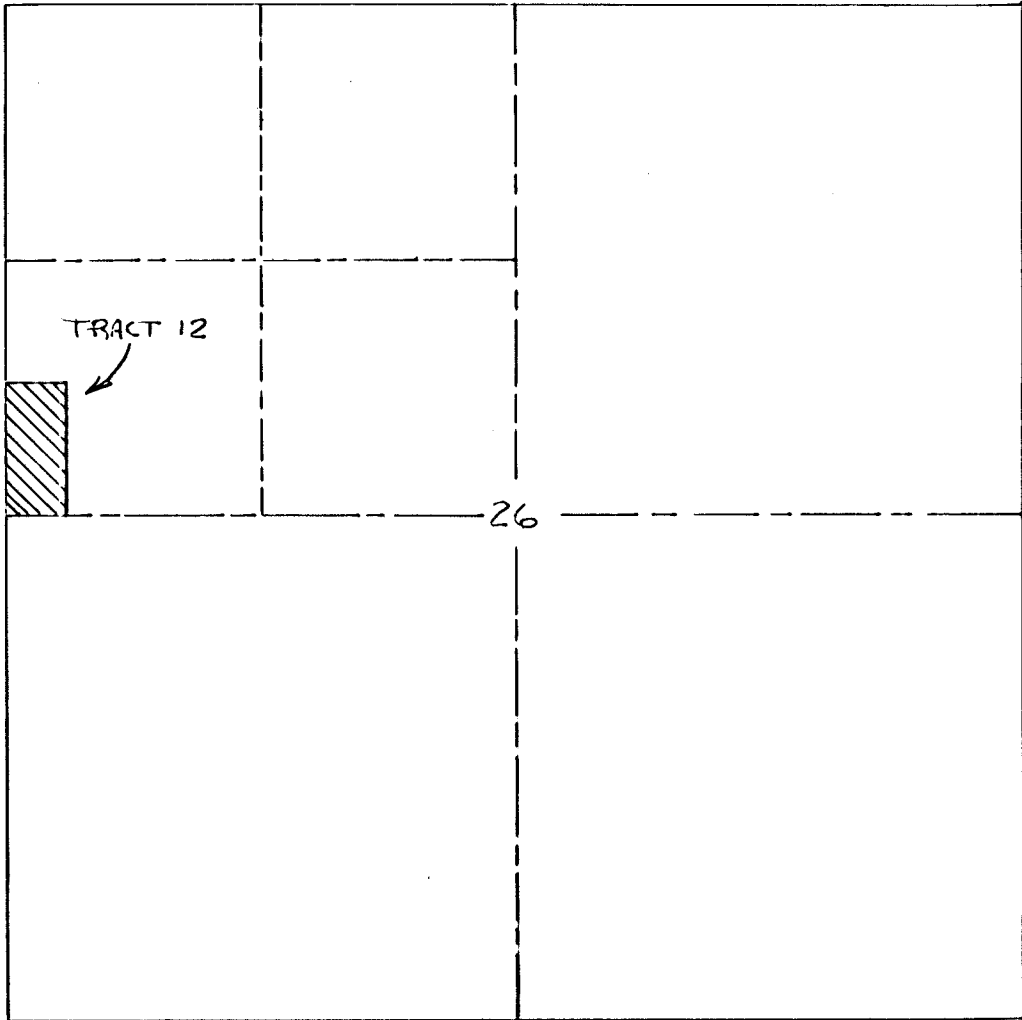

Location Map T.55N, R.84W Scale 1"=1000'

### Description and Certification of Dedication

The above or foregoing subdivision of land located in the SW 1/4 NW 1/4 of Sec. 26, T.55N, R.84W, also located in tract 12 of the McNally Subdivision, more generally described as follows: beginning at the NW corner of tract 12, thence south 705 feet to the SW corner of tract 12, thence East 309 feet to the SE corner of tract 12, thence North 705 feet to the NE corner of tract 12, thence West 309 feet to the point of beginning as appears on this plat, is with the free consent, and in accordance with the desires of the undersigned owners and proprietors; containing (to the nearest 5.00 ) Acres more or less; have by these presents laid out, and surveyed as the Resubdivision of Tract 12 of the McNally Subdivision, and do hereby dedicate and convey to and for public use forever hereafter the streets as are laid out and designated on this plat, and to also reserve perpetual easements for the installation and maintenance of utilities and for irrigation and drainage facilities as are laid out and designated on this plat; hereby releasing and waiving all Homestead Rights.

Witness our hands and seals this 13 day of MAY, 1976  
 Lorraine M. Reed, Gladys M. Reed, NATIONAL FINANCIAL CORPORATION  
 Leonard and Joyce Reed, OF WYOMING, By Lorraine M. Reed  
 Owners; Mortgagee; Lessor; Lessee; and holder of signature

State of Wyoming )  
 County of Sheridan ) ss. COUNTY OF SHERIDAN, STATE OF WYOMING  
 My Commission expires June 3, 1975

The foregoing instrument was acknowledged before me by  
 Lorraine M. Reed, Gladys M. Reed, NATIONAL FINANCIAL CORPORATION  
 Leonard and Joyce Reed, OF WYOMING, By Lorraine M. Reed, this 13 day  
 of MAY, 1976

Witness my hand and official seal. W. D. Willey  
 (Title of Officer)  
 My commission expires JUNE 3, 1976.

### Surveyor's Certificate

I William D. Willey, a duly registered land surveyor in the State of Wyoming, do hereby certify that this plat of the Resubdivision of Tract 12 of the McNally Subdivision truly and correctly represents the results of a survey made by me or under my direct supervision.

William D. Willey  
 Wyoming P.E. # 15, No. 653 Surveyor

### Planning Commission Approval

Approved by the Sheridan County Planning Commission this 1st day of JUNE, 1976.

Attest:


John E. McWilliam, Richard E. Brady  
 Clerk of the Planning Comm. Chairman of the Sheridan County Planning Commission

### County Commissioners Approval

Approved by the Sheridan County Board of County Commissioners this 1st day of JUNE, 1976.

Attest:

Margaret Lewis, William J. Taya  
 Clerk of the Board Chairman

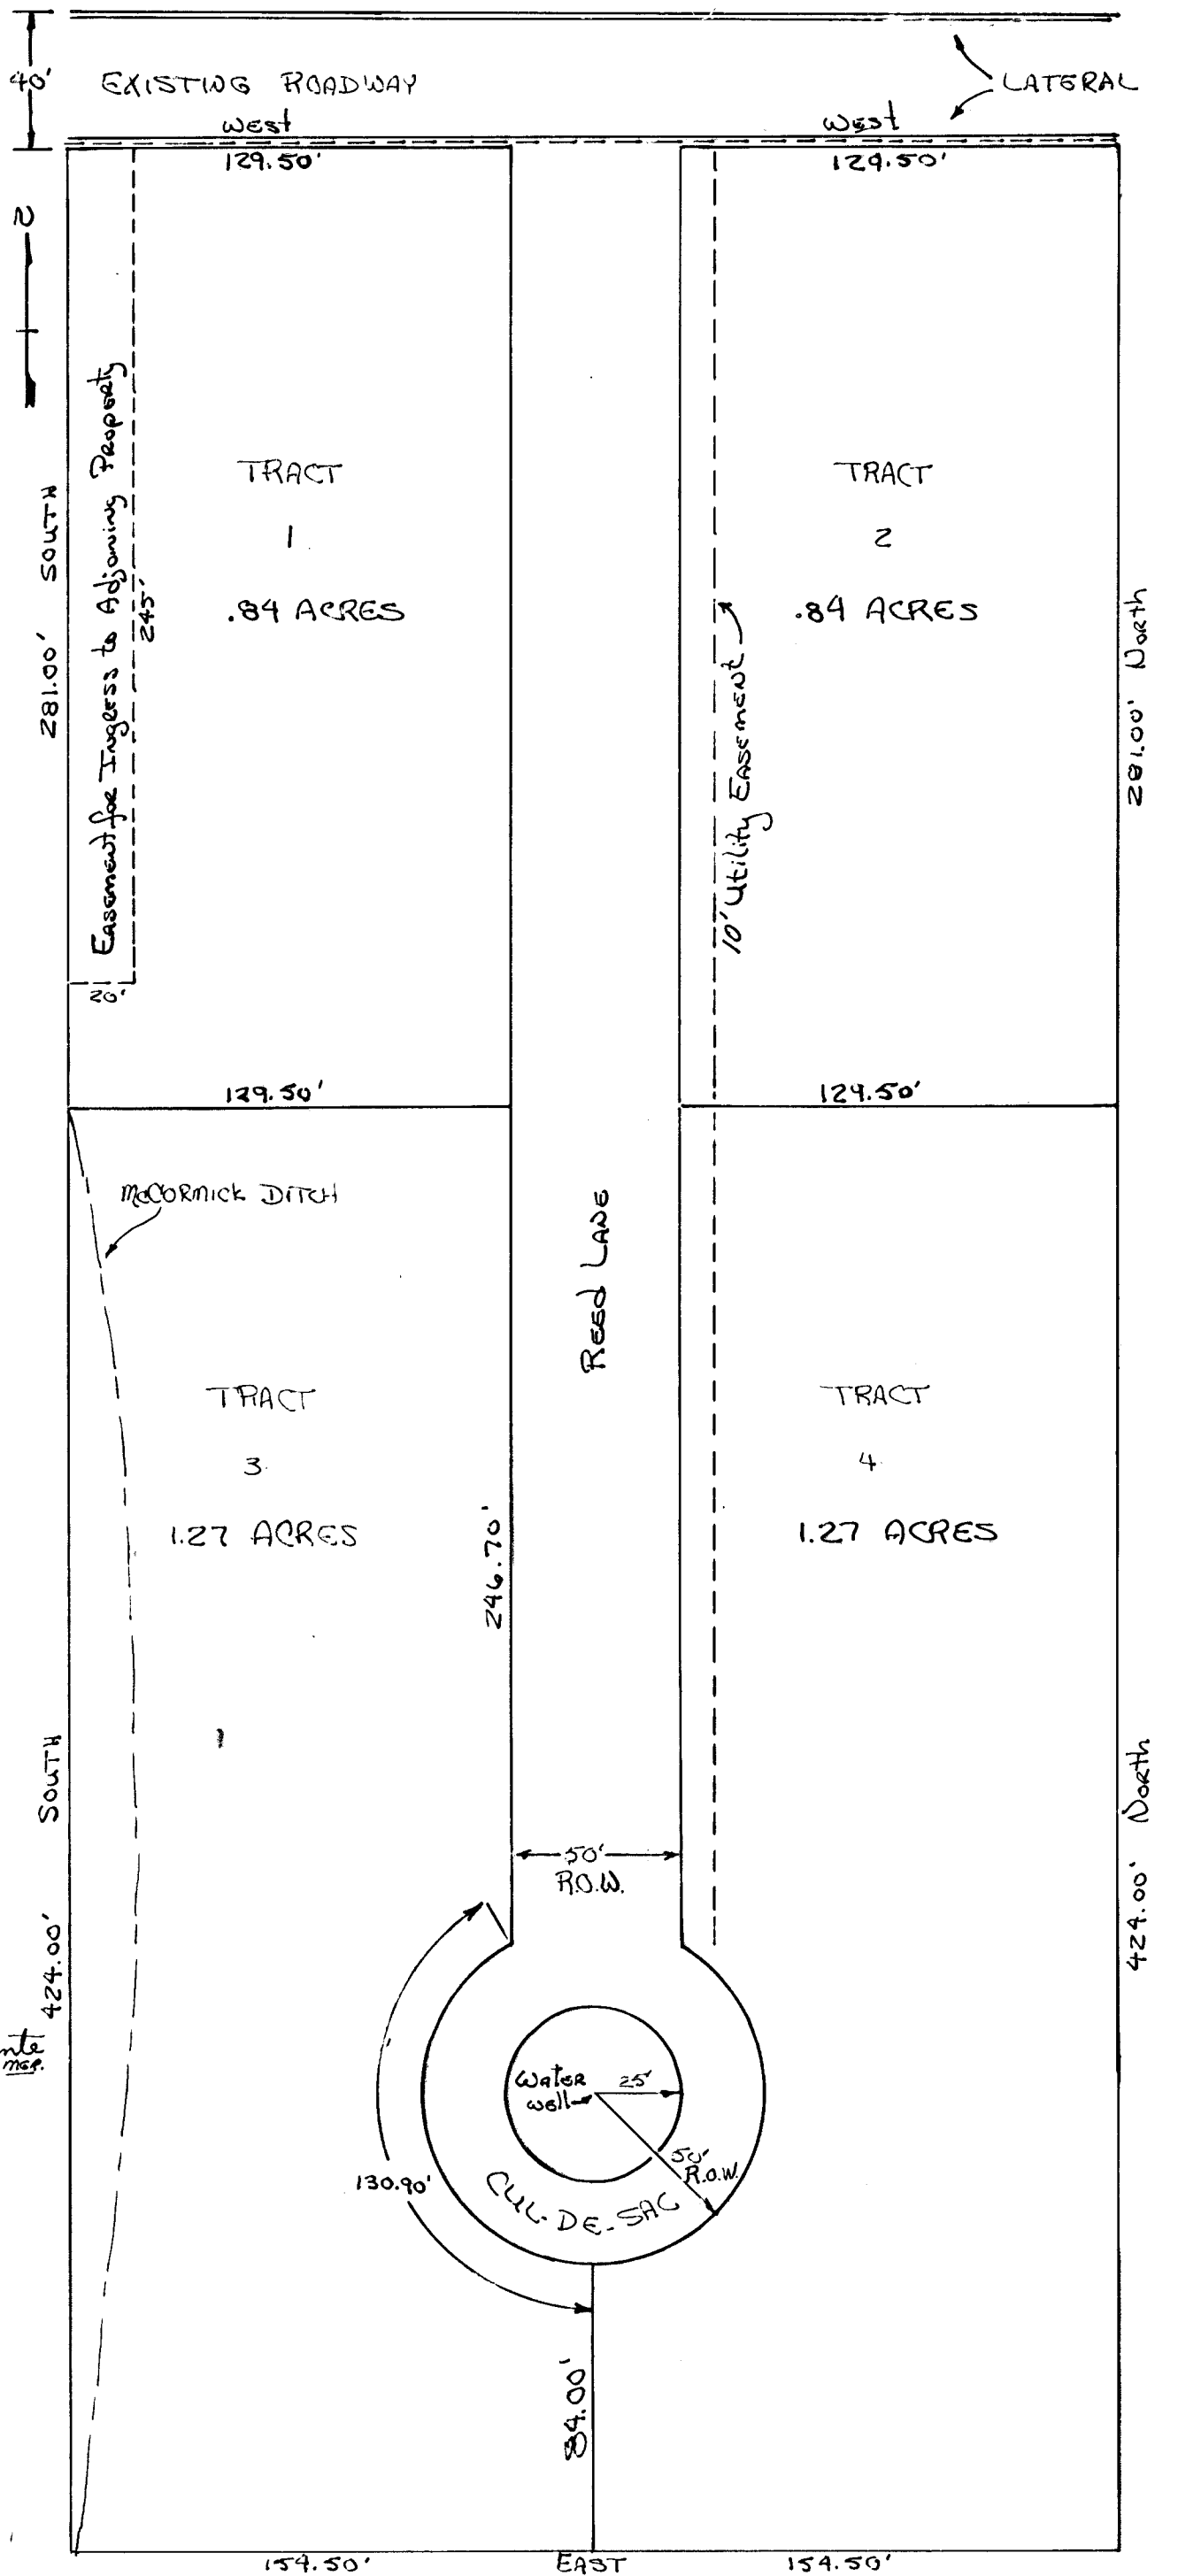

### RESUBDIVISION of TRACT 12 of the McNALLY SUBDIVISION

SHERIDAN COUNTY, WYO.

SCALE: 1"=50'

Subdivider: Lorraine and Gladys Reed, Leonard and Joyce Reed  
 South of Sheridan  
 Sheridan, Wyoming

### Certification of Recorder

State of Wyoming )  
 County of Sheridan ) ss.

I hereby certify that this plat was filed for record in my office at 2:25 PM on this 1st day of JUNE, 1976, and recorded in plat book no. 1 on page 143.

NO. 686465  
 FEE 25.00

Margaret Lewis  
 County Clerk

Deputy