

Mountain Bell Form 7321-W

MM 12490

RIGHT-OF-WAY EASEMENT

The Underlined Grantor (and each and all of them if more than one) for and in consideration of Ten and No/100- - - - - Dollars (\$10.00- - - - -) in hand paid by the Grantee, the receipt whereof is hereby acknowledged, hereby grants, bargains and conveys unto The Mountain States Telephone and Telegraph Company, a Colorado corporation, 831 14th Street, Denver, Colorado 80202, Grantee, its successors, assigns, lessees, licensees and agents a Right-of-Way Easement and the right to construct, operate, maintain and remove such communication and other facilities, from time to time, as said Grantee may require upon, over, under and across the following described land which the Grantor owns or in which the Grantor has any interest in County of Sheridan State of Wyoming, hereby releasing and waiving all rights under and by virtue of the homestead exemption laws of this State: A strip of land 16 feet wide, being 8 feet on each side of a centerline across the NW¼ NW¼, NE¼ SW¼ NW¼ Section 19, T. 57 N., R. 85 W., 6th P.M., being more particularly described on the attached Exhibit for Right-of-Way No. 12490 hereby made a part hereof.



TOGETHER with the right of ingress and egress over and across the lands of the Grantor to and from the above described property, the right to clear and keep cleared all trees and other obstructions as may be necessary. The Grantor reserves the right to occupy, use, and cultivate said property for all purposes not inconsistent with the rights herein granted. Signed and delivered this 3rd day of August, 1974

Irene S. Osgard
Gerald Osgard

STATE OF WYOMING
COUNTY OF LINCOLN
SS: [Signature]

The foregoing instrument was acknowledged before me this 3rd day of August, 1974, by Irene S. Osgard & Gerald Osgard

WITNESS my hand and official seal.
[Notary Seal]
My Commission Expires: 5-14-78
Notary Public [Signature]

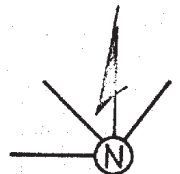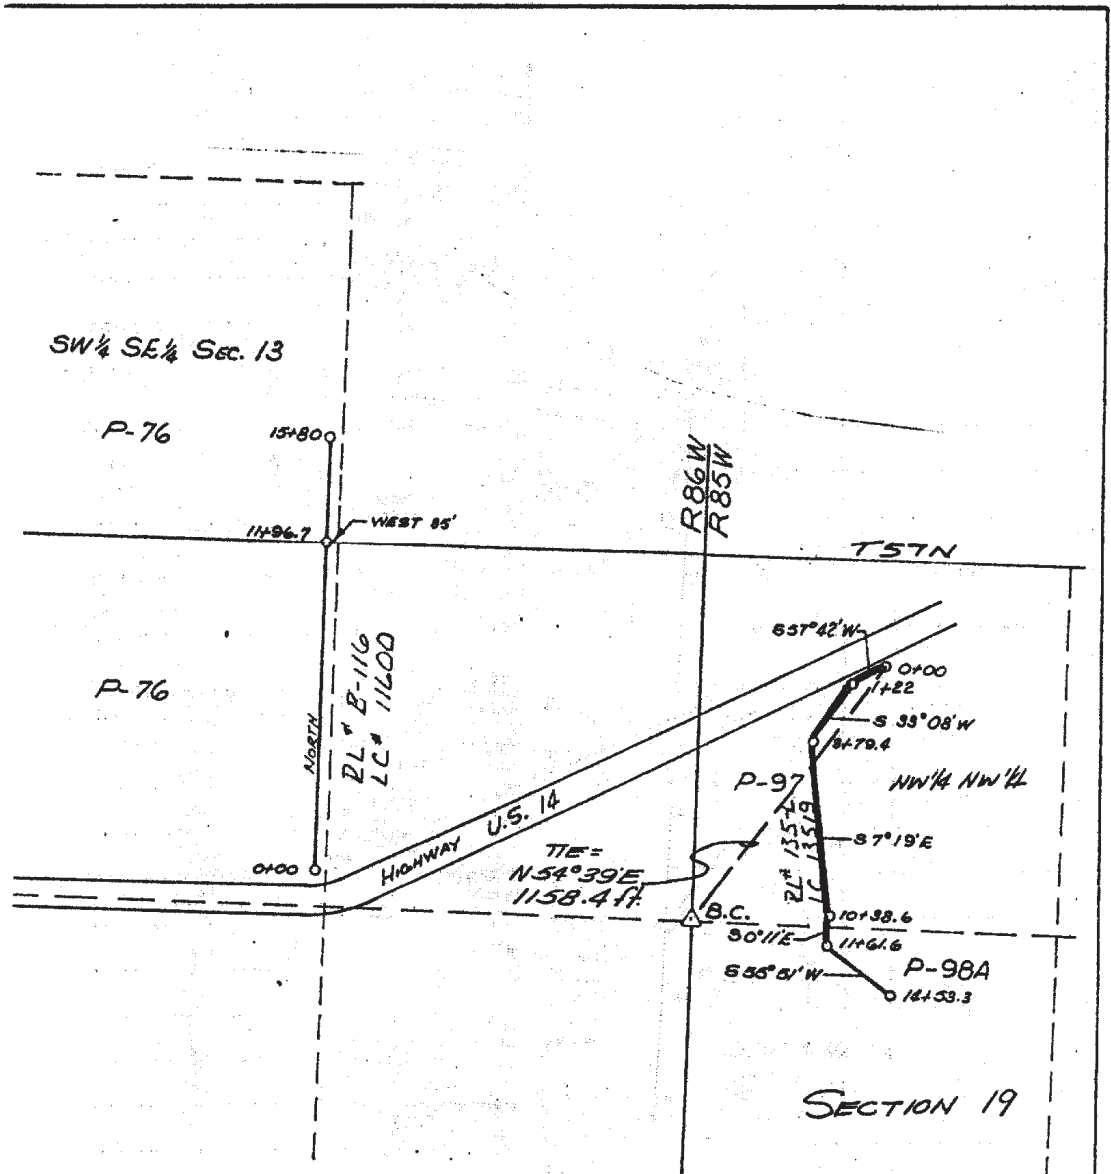

Sec. 19

T- 57 -N

R- 85 -W

Scale 1" = 500'

The Mountain States Telephone & Telegraph Company

EXHIBIT FOR RIGHT OF WAY NO. 12490

GRANTOR GERALD OSGARD

LENE S. OSGARD

45

Drawn By