



TOWNSHIP 55 NORTH

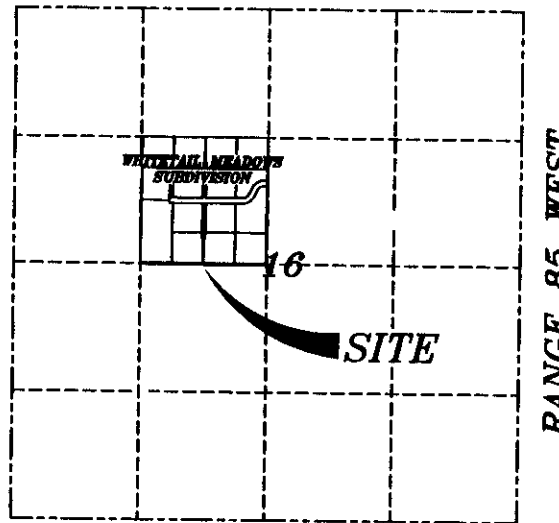

LOCATION MAP
SCALE: 1"=2000'

RANGE 85 WEST

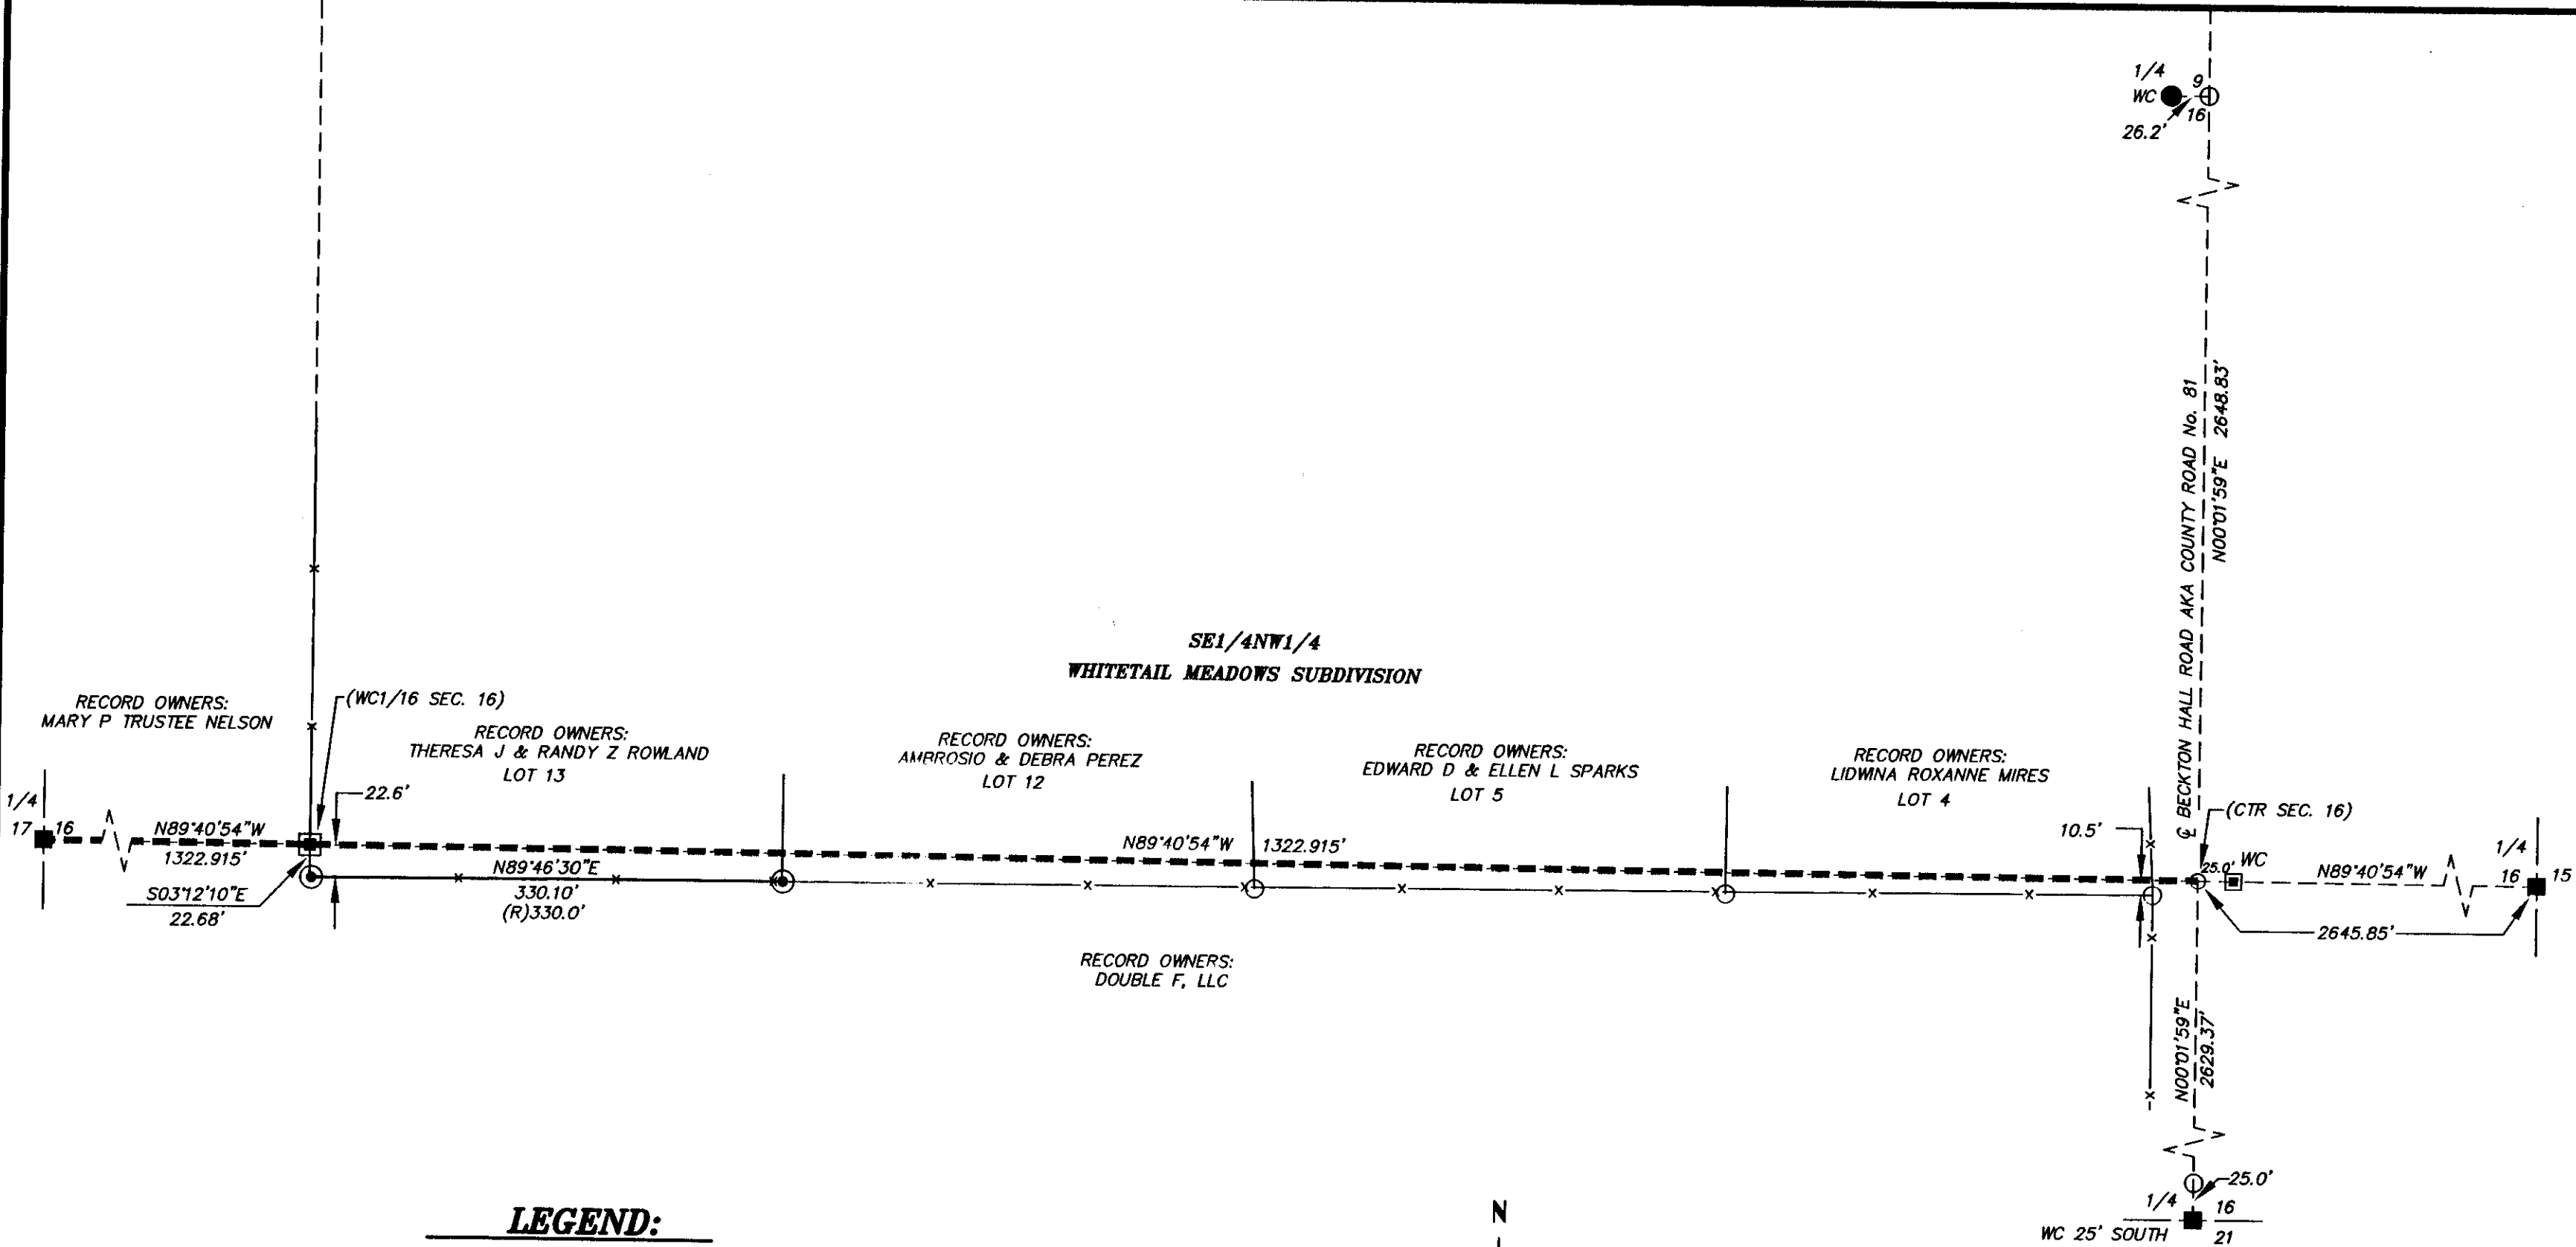

LEGEND:


- FOUND 3-1/4" ALUMINUM CAP PER LS 2615
- FOUND 1-1/2" ALUMINUM CAP PER LS 2615
- SET 3-1/4" ALUMINUM CAP PER LS 2615
- FOUND 1" IRON PIPE
- NOTHING SET/NOTHING FOUND
- WC WITNESS CORNER
- (R) RECORD
- LOT LINE
- x- FENCE LINE
- - - SECTION LINE
- - - INTERIOR SECTION LINE
- - - INTERIOR SECTION LINE/ NORTH
- - - PROPERTY LINE OF DOUBLE F, LLC.

N
SCALE: 1"=100'
BASIS OF BEARINGS IS
WYOMING STATE PLANE (EAST CENTRAL ZONE).

SURVEYOR'S CERTIFICATE

STATE OF WYOMING :ss
COUNTY OF SHERIDAN

I, RONALD W. PRESTFELDT A DULY REGISTERED LAND SURVEYOR IN THE STATE OF WYOMING, DO HEREBY CERTIFY THAT THIS PLAT TRULY AND CORRECTLY REPRESENTS THE RESULTS OF A SURVEY MADE BY ME OR UNDER MY DIRECT SUPERVISION.

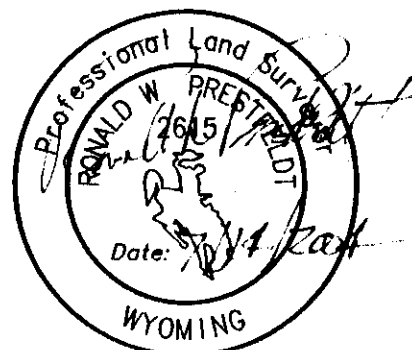

"SURVEY IS VALID ONLY IF PRINT HAS ORIGINAL SEAL AND SIGNATURE OF SURVEYOR SIGNED AND DATED"


CERTIFICATE OF RECORDER

STATE OF WYOMING :ss
COUNTY OF SHERIDAN

I HEREBY CERTIFY THAT THIS PLAT WAS FILED FOR RECORD IN MY OFFICE AT 3:15 O'CLOCK THIS 15 DAY OF JULY, 2004, AND FILED IN DRAWER A, PLAT NO. 323. INSTRUMENT NO. 481443 FEE \$ 25.00

Dale R. Rawlings
COUNTY CLERK

Dale R. Rawlings
DEPUTY COUNTY CLERK

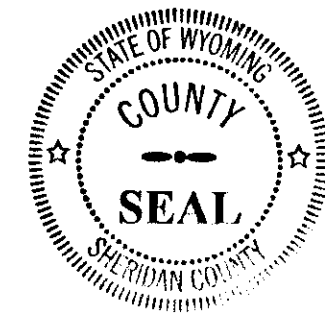

RECORD OF SURVEY

CLIENT: ROGER REINKE
115 BECKTON HALL ROAD
SHERIDAN, WYOMING, 82801

LOCATION: THE SW1/4 OF SECTION 16, T55N, R85W, 6TH P.M., SHERIDAN COUNTY, WYOMING.

PRESTFELDT
SURVEYING
PO BOX 3082
SHERIDAN, WY 82801
307-672-7415
FAX 674-5000

JN: 96059
DF: 96059DA
ROGER REINKE
JULY 13, 2004