

R/W 12707

RIGHT-OF-WAY EASEMENT

The Undersigned Grantor (and each and all of them if more than one) for and in consideration of Ten and NO/100----- Dollars (\$ 10.00-----) in hand paid by the Grantee, the receipt whereof is hereby acknowledged, hereby grants, bargains and conveys unto The Mountain States Telephone and Telegraph Company, a Colorado corporation, 931 14th Street, Denver, Colorado 80202, Grantee, its successors, assigns, lessees, licensees and agents a Right-of-Way Easement and the right to construct, operate, maintain and remove such communication and other facilities, from time to time, as said Grantee may require upon, over, under and across the following described land which the Grantor owns or in which the Grantor has any interest in County of Sheridan

State of Wyoming, hereby releasing and waiving all rights under and by virtue of the homestead exemption laws of this State:

A strip of land 16 feet wide being 8 feet on each side of a centerline across the NW/4 NW/4; SW/4 NW/4; NW/4 SW/4; SW/4 SW/4 of Section 5; also NW/4 NW/4; SW/4 NW/4;

SE/4 NW/4; NE/4 SW/4; SE/4 SW/4; SW/4 SE/4 of Section 8; ~~also NE/4 SE/4; NE/4 of Section 17,~~ ~~also NW/4 SE/4; NW/4 of~~

Section 17, all in Township 56 North and Range 86 West of the 6th P.M. Also,

lands in SW/4 NW/4; SE/4 NW/4; SW/4 NE/4 of Section 33 Township 57 North Range

86 West of the 6th P.M., being more particularly set forth on the Exhibit for

Right of Way No. 12707 attached hereto and made a part hereof.

NOW THEREFORE IT IS UNDERSTOOD BETWEEN PARTIES that any damage to property or appurtenances

thereon caused by activities of Grantee as aforesaid to be solely at the expense of said Grantee and repaired to the satisfaction of both parties; Said repairs, if not mutually agreed upon, are to be ascertained and appraised by three (3) disinterested persons, one of whom shall be appointed by the Grantor, one by the Grantee, and the third by the two so appointed as aforesaid, and the award of such three persons to be final and conclusive. Further, all operations in construction of said facilities will be conducted in such a manner that irrigation of the lands is not affected. Operations shall not be conducted on said lands when said lands are either wet or frozen.

TOGETHER with the right of ingress and egress over and across the lands of the Grantor to and from the above described property, the right to clear and keep cleared all trees and other obstructions as may be necessary.

The Grantor reserves the right to occupy, use, and cultivate said property for all purposes not inconsistent with the rights herein granted.

Signed and delivered this 21st day of November, 1974.

Gretchen E. Graham J. Leonard Graham
Gretchen E. Graham J. Leonard Graham

STATE OF WYOMING)
COUNTY OF SHERIDAN) SS:


The foregoing instrument was acknowledged before me this 21st day of November, 1974
By J. Leonard Graham and Gretchen E. Graham, husband and wife



WITNESS my hand and official seal.



William Carmichael
Notary Public

My Commission Expires: November 3, 1978

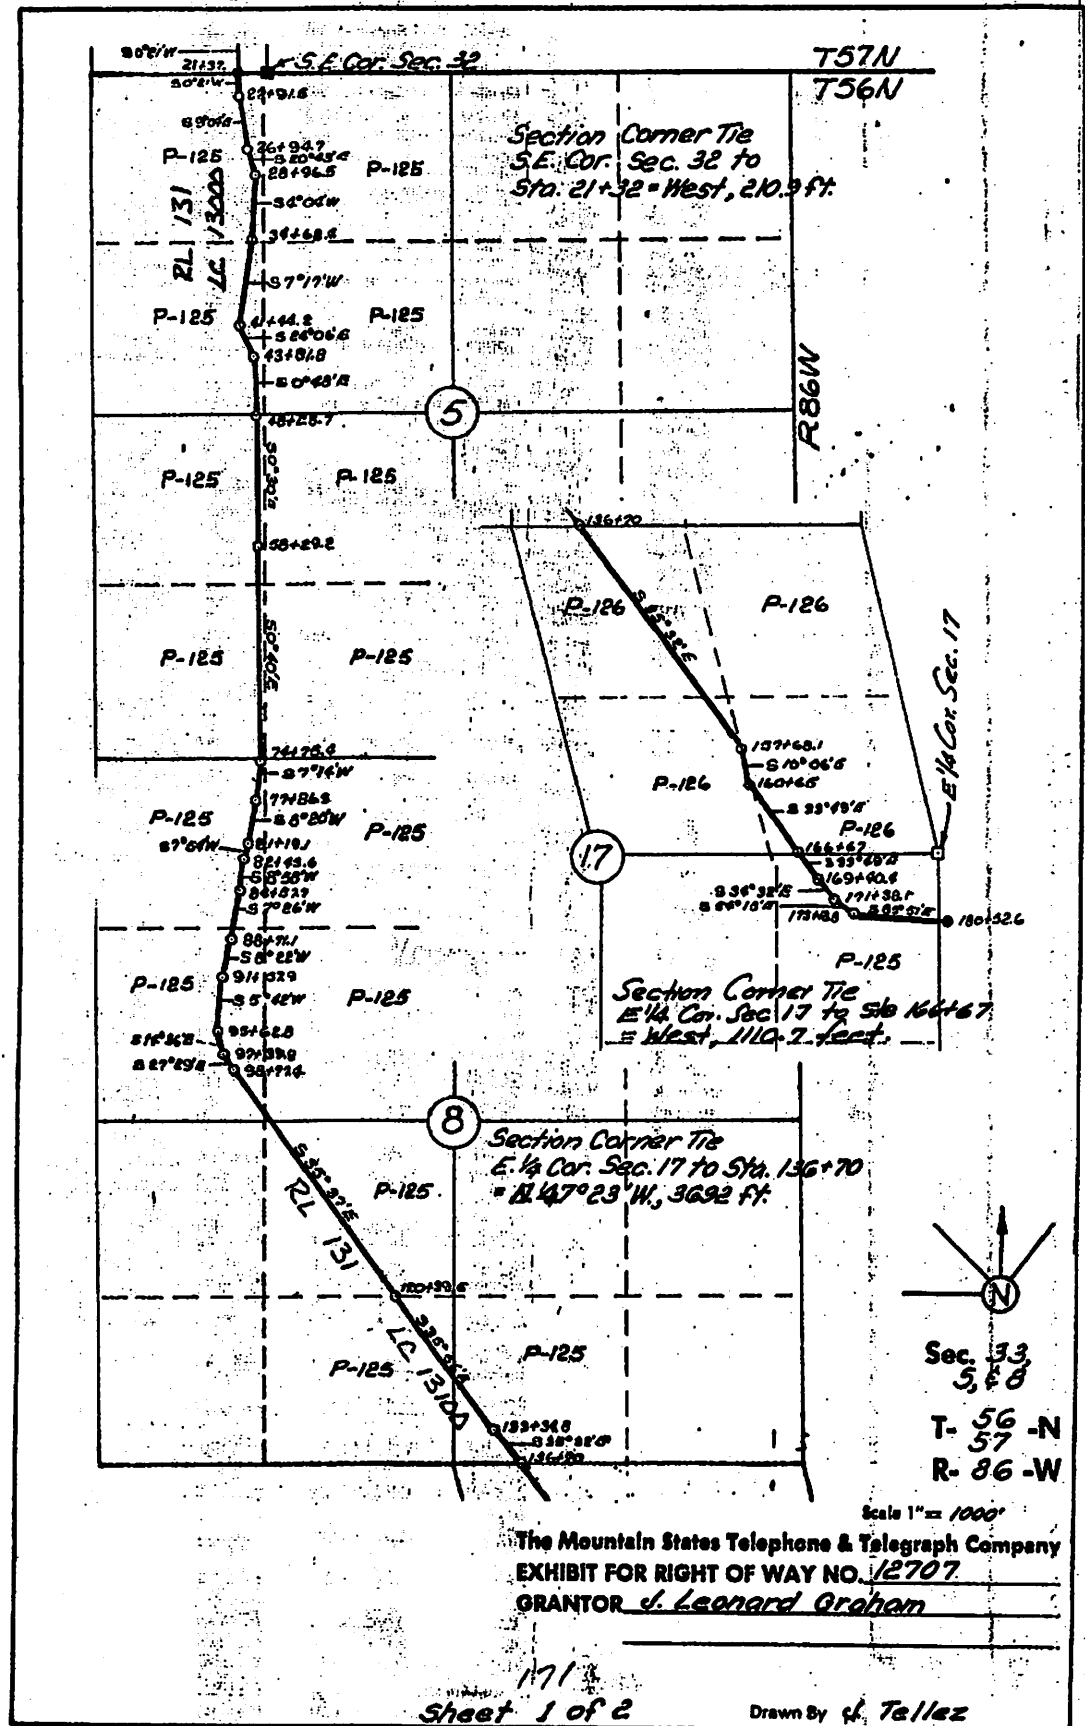

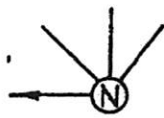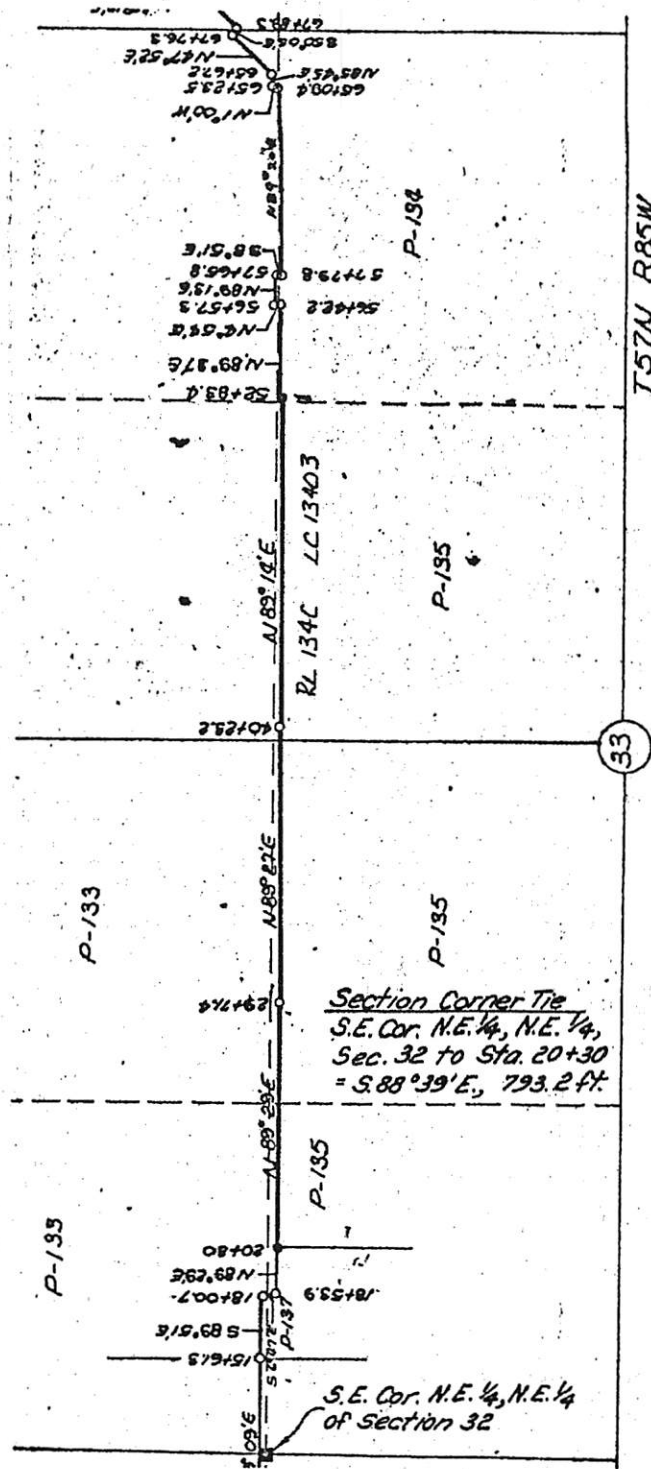

Sec. 33,
5, 6, 8
T- 56 -N
R- 86 -W

Scale 1" = 500'

The Mountain States Telephone & Telegraph Company
EXHIBIT FOR RIGHT OF WAY NO. 12707
GRANTOR J. Leonard Graham