

PLAT OF FAIRWAY ACRES ADDITION TO THE CITY OF SHERIDAN WYOMING BLOCK ONE

CERTIFICATE OF SURVEYOR

STATE OF WYOMING }
COUNTY OF SHERIDAN } ss

I, JAMES R. WRIGHT, DO HEREBY CERTIFY THAT IN THE MONTH OF NOVEMBER, 1959, I DID SURVEY AND SUBDIVIDE INTO LOTS 1 THROUGH 18, BLOCK ONE (1) OF FAIRWAY ACRES ADDITION TO THE CITY OF SHERIDAN, WYOMING, ACCORDINGLY AS SHOWN ON THIS PLAT.

James R. Wright
SURVEYOR

WYO. REG. NO. 258

SUBSCRIBED AND SWORN TO BEFORE ME THIS 31st DAY OF DECEMBER, 1959.
MY COMMISSION EXPIRES ON: December 1, 1963.

Austin J. Redke
NOTARY PUBLIC

FILED AND DULY FILED FOR RECORD IN BOOK 2 OF PLATS ON PAGE 41, JANUARY 8th, 1960 AT 7:00 O'CLOCK A.M.,


B. B. Hume
COUNTY CLERK

NO. 432975

FEE: \$25.00

BY _____
DEPUTY

SCALE: 1" = 100'

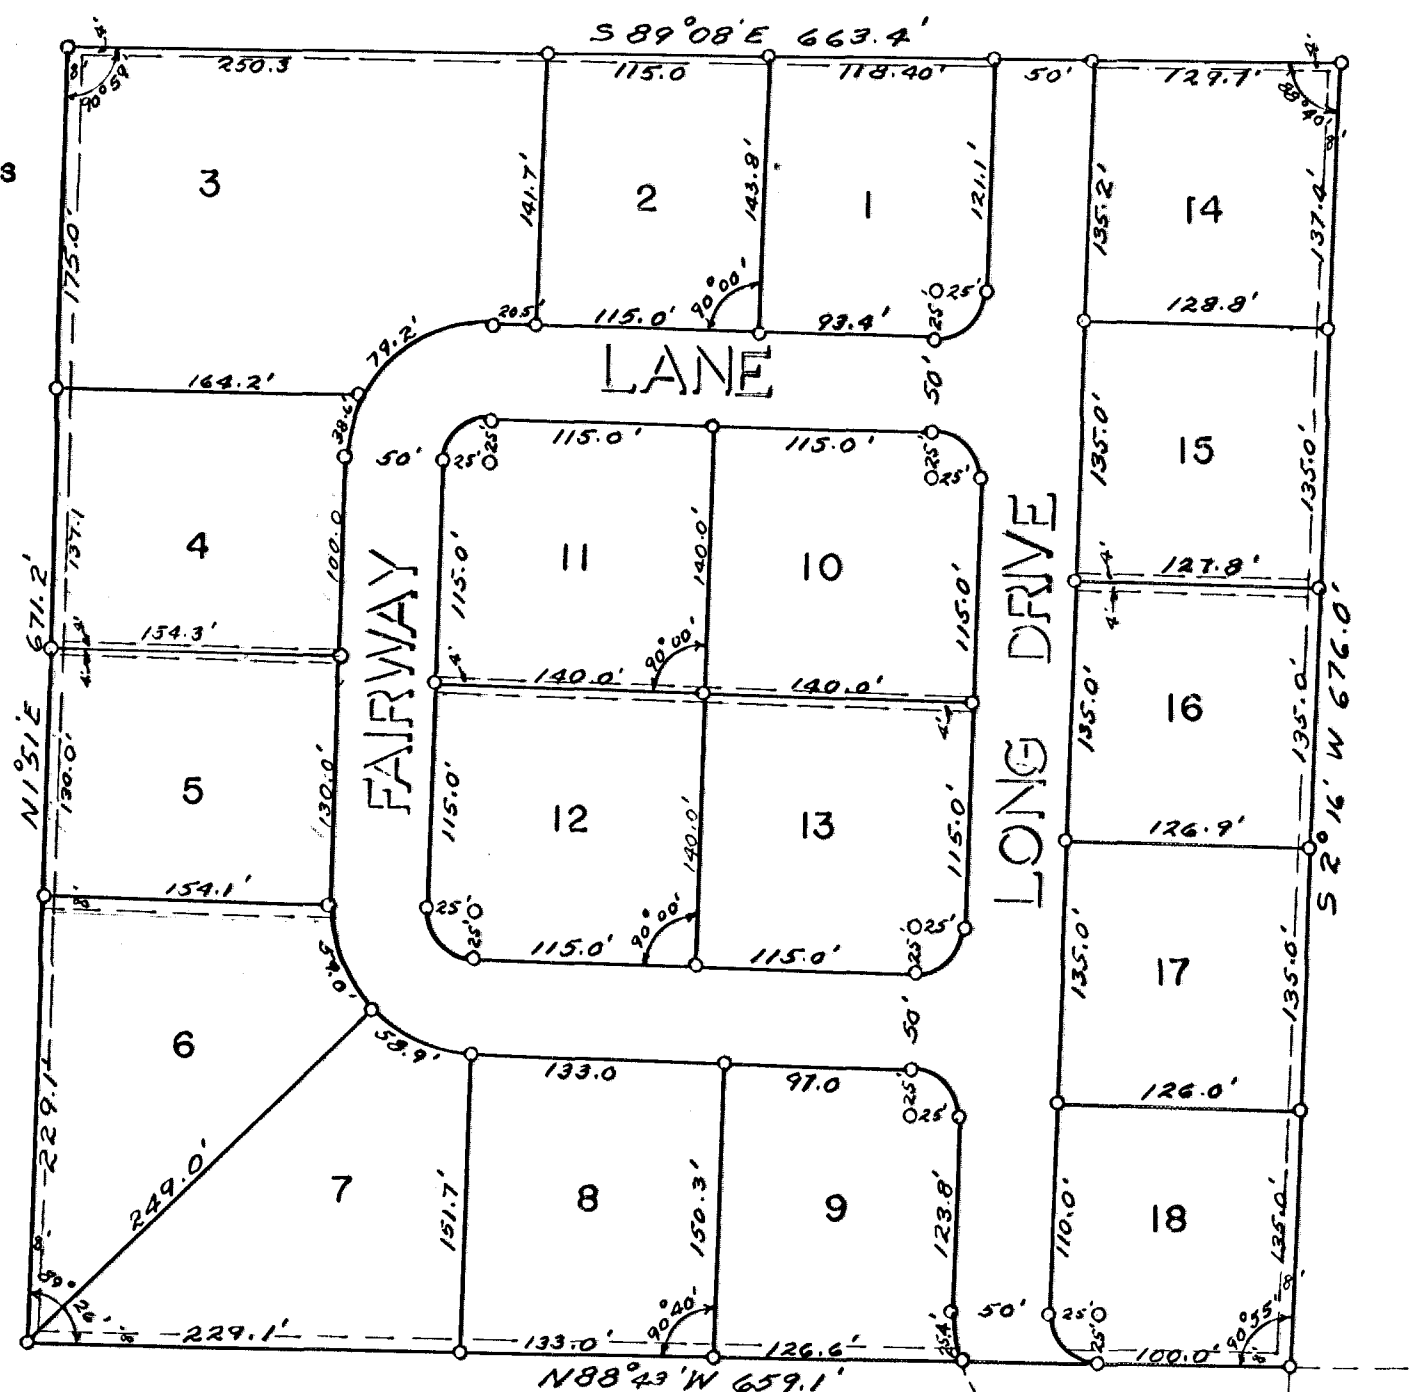

COUNTY

FAIR

GROUNDS

STATE OF WYOMING }
COUNTY OF SHERIDAN } ss

WE, THE UNDERSIGNED, DO HEREBY CERTIFY THAT WE ARE THE OWNERS OF THE SE 1/4 NE 1/4 NW 1/4 OF SECTION 28, T56N R84W OF THE SIXTH PRINCIPAL MERIDIAN, AND THAT WE HAVE CAUSED SAID LAND TO BE SURVEYED, PLATTED AND SUBDIVIDED INTO LOTS ONE THROUGH EIGHTEEN INCLUSIVE OF BLOCK ONE OF FAIRWAY ACRES ADDITION TO THE CITY OF SHERIDAN, WYOMING, SUBJECT, HOWEVER, TO ALL HIGHWAYS, ROADS AND LATERALS THEREON AS SHOWN BY THIS PLAT AND CERTIFICATE AND TO EASEMENTS OF RECORD AND WE ACKNOWLEDGE THE ABOVE OR FOREGOING SUB-DIVISION OF BLOCK ONE OF FAIRWAY ACRES ADDITION TO THE CITY OF SHERIDAN, WYOMING AS APPEARS ON THE PLAT, IS WITH THE FREE CONSENT AND IN ACCORDANCE WITH THE DESIRES OF THE UNDERSIGNED OWNERS AND PROPRIETORS AND SAID PLAT DEDICATED ACCORDINGLY BY US.

FAIRWAY, ACRES, INC.

BY *Malcolm Wallop*
PRESIDENT

ATTEST:

J. D. Mullinax
SECRETARY

J. D. Mullinax
Doris L. Mullinax

STATE OF WYOMING }
COUNTY OF SHERIDAN } ss

ON THIS 31st DAY OF DECEMBER, 1959, BEFORE ME PERSONALLY APPEARED MALCOLM WALLOP, TO ME PERSONALLY KNOWN, WHO BEING BY ME DULY SWORN, DID SAY THAT HE IS THE PRESIDENT OF FAIRWAY ACRES, INC., A WYOMING CORPORATION, AND THAT THE SEAL AFFIXED TO SAID CERTIFICATE IS THE CORPORATE SEAL OF SAID CORPORATION, AND THAT SAID CERTIFICATE WAS SIGNED AND SEALED ON BEHALF OF SAID CORPORATION, BY AUTHORITY OF ITS BOARD OF DIRECTORS AND SAID MALCOLM WALLOP ACKNOWLEDGED SAID CERTIFICATE AND PLAT TO BE THE FREE ACT OF SAID CORPORATION.

GIVEN UNDER MY HAND AND NOTARIAL SEAL THIS 31st DAY OF DECEMBER, 1959.

Austin J. Redke
NOTARY PUBLIC

MY COMMISSION EXPIRES: December 1, 1963

STATE OF WYOMING }
COUNTY OF SHERIDAN } ss


ON THIS 31st DAY OF DECEMBER, 1959, BEFORE ME PERSONALLY APPEARED J. D. MULLINAX AND DORIS L. MULLINAX, HUSBAND AND WIFE, TO ME PERSONALLY KNOWN TO BE THE PERSONS DESCRIBED IN AND WHO EXECUTED THE ABOVE AND AND FOREGOING CERTIFICATE AND ACKNOWLEDGED TO ME THAT THEY EXECUTED THE SAME AS THEIR FREE ACT AND DEED.
GIVEN UNDER MY HAND AND NOTARIAL SEAL THIS 31st DAY OF DECEMBER, 1959.

Austin J. Redke
NOTARY PUBLIC

MY COMMISSION EXPIRES: December 1, 1963

See Book 184 of Deeds
Page 245 for Acceptance
of Plat.

NOTE: UTILITY EASEMENT LINE SHOWN THUS: ———
EASEMENTS ARE FOR UNDERGROUND CONDUITS FOR ELECTRICITY, GAS, TELEVISION, TELEPHONE AND STORM SEWER ONLY.

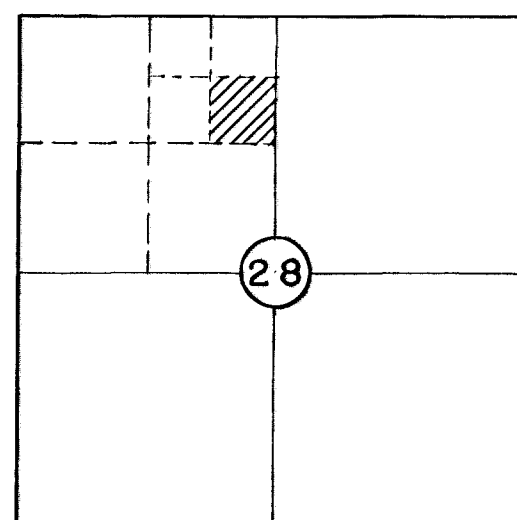

T56N-R84W
LOCATION DIAGRAM
SCALE: 1" = 2000'