


RECORD OF SURVEY

EXHIBIT "A"
THE PRESERVE
A TRACT OF LAND LOCATED IN THE NORTH 1/2, AND THE
NORTHEAST 1/4 SOUTHEAST 1/4, SECTION 8 AND THE
NORTHWEST 1/4, AND NORTHWEST 1/4 SOUTHWEST 1/4,
SECTION 9, TOWNSHIP 56 NORTH, RANGE 84 WEST, SIXTH
PRINCIPAL MERIDIAN, SHERIDAN COUNTY, WYOMING

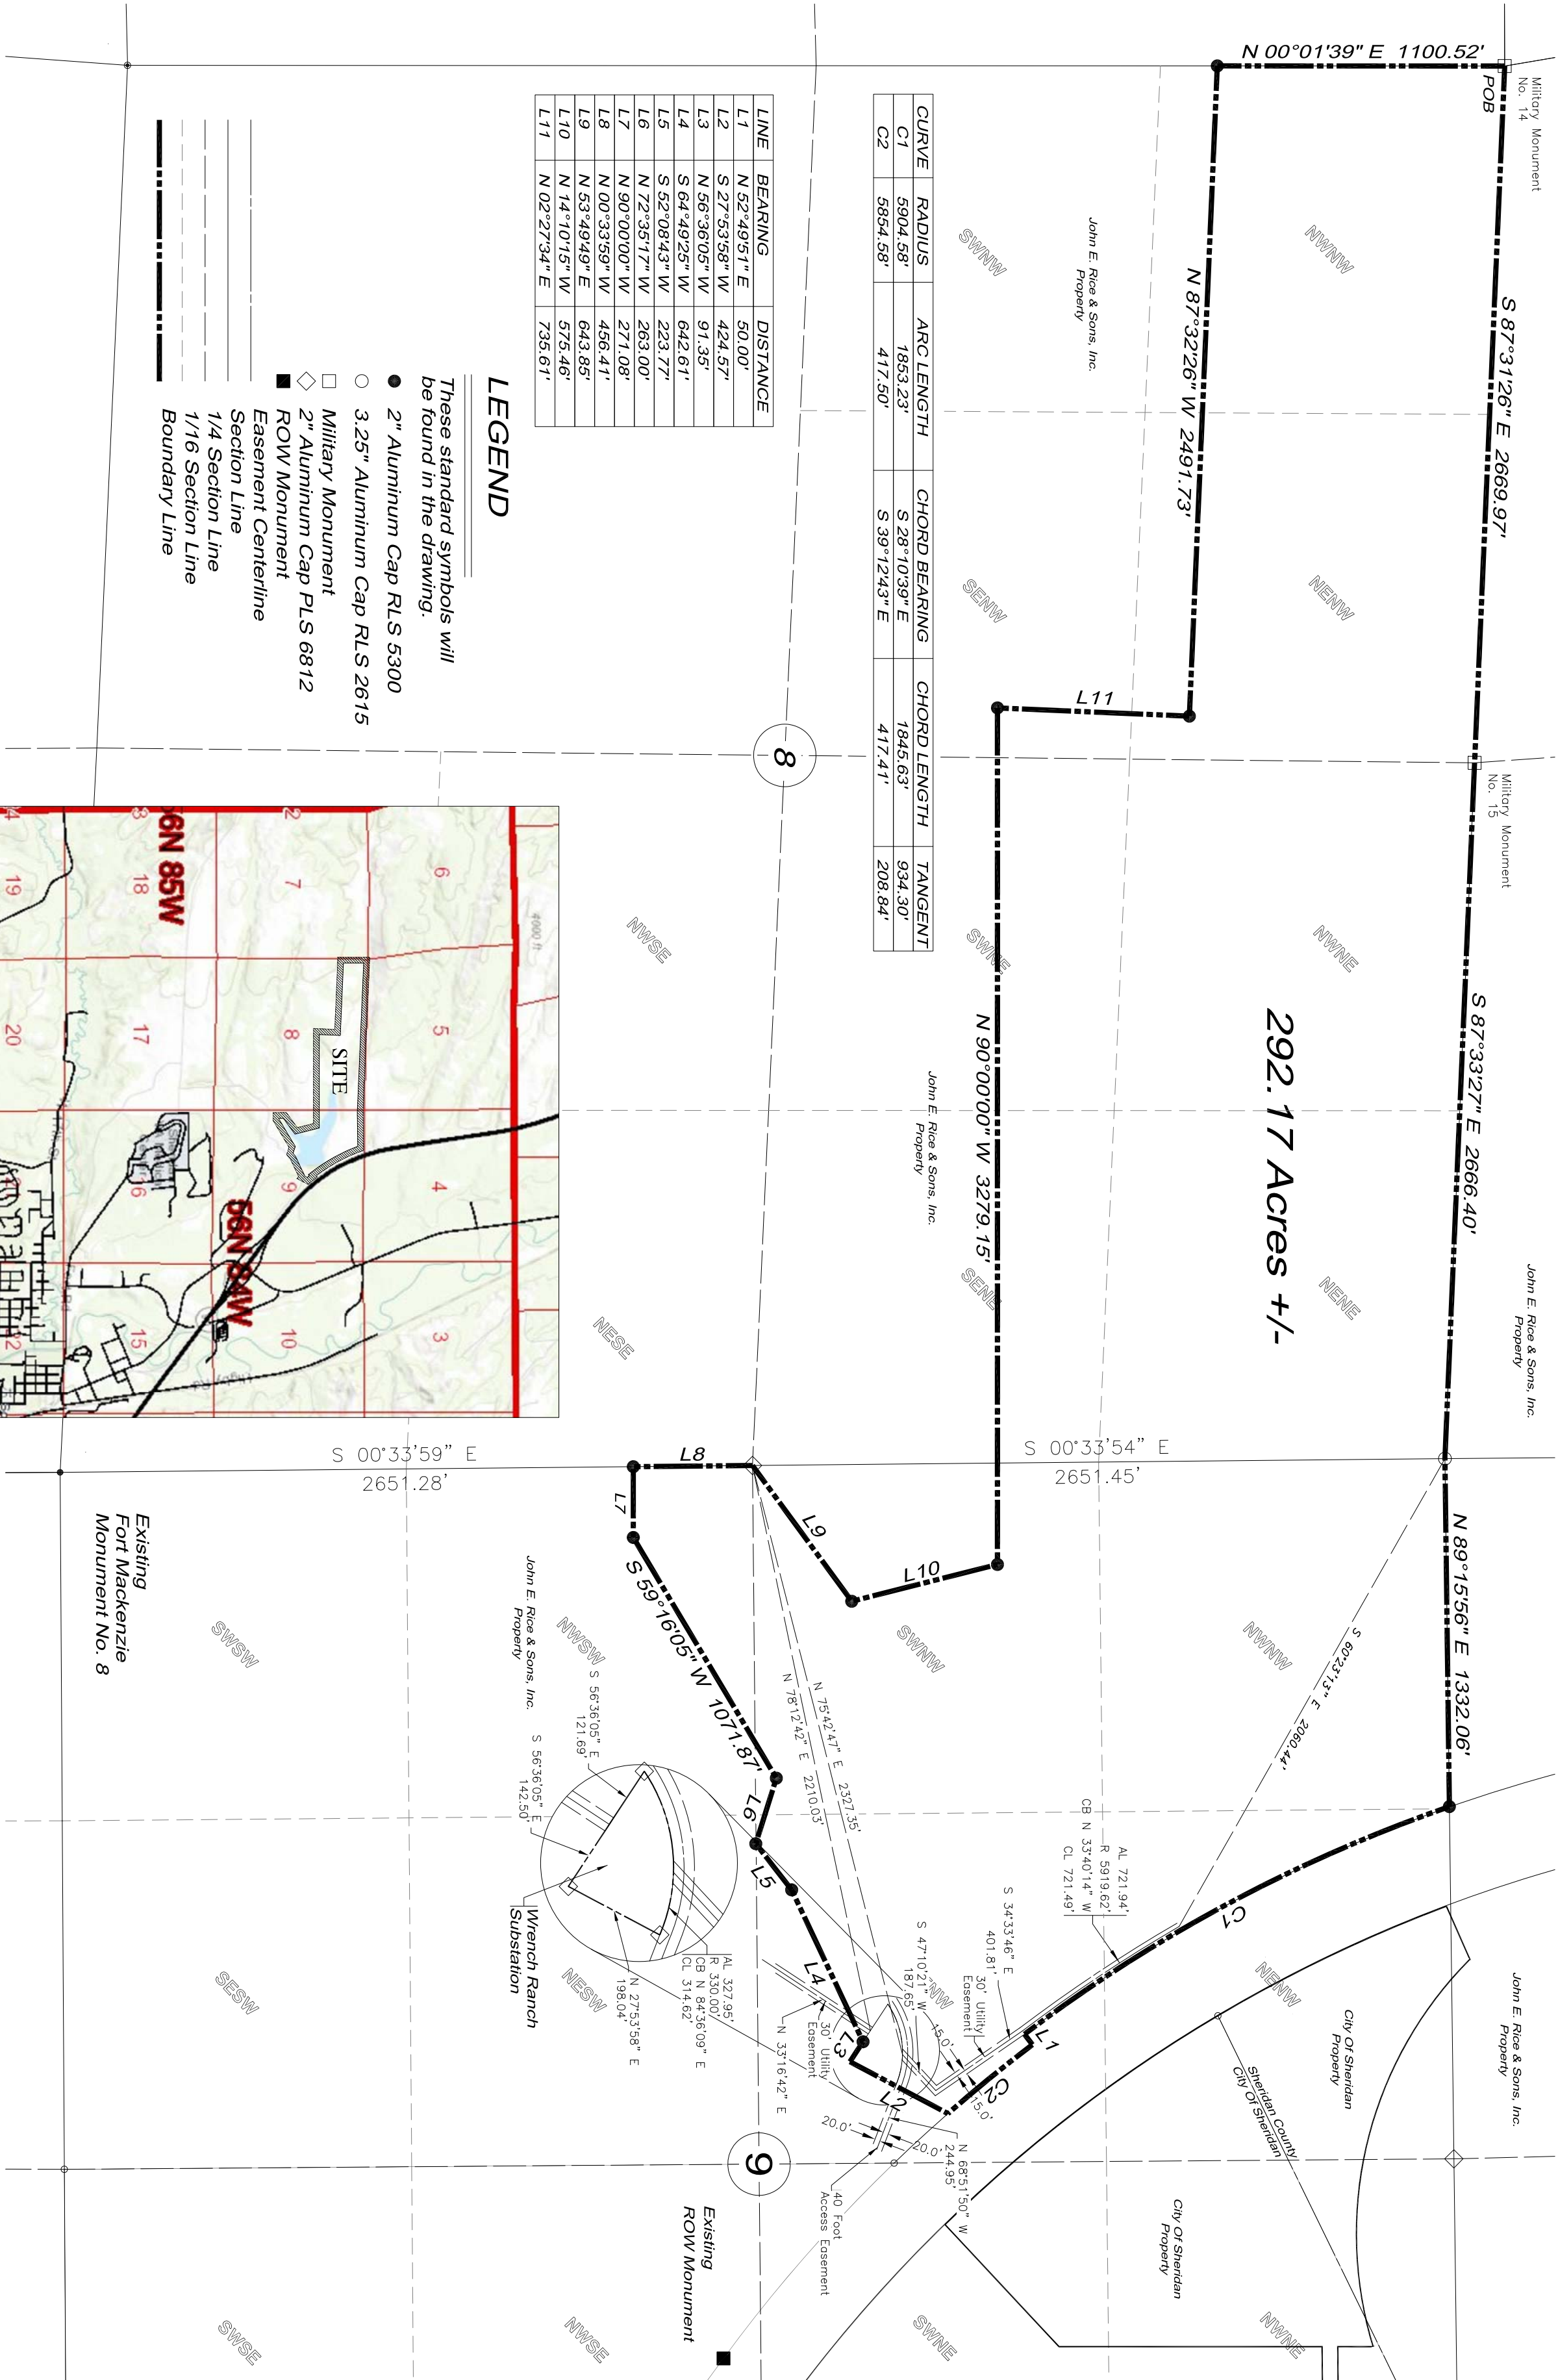


CURVE	RADIUS	ARC LENGTH	CHORD BEARING	CHORD LENGTH	TANGENT
C1	5904.58'	1853.23'	S 28°10'39" E	1845.63'	934.30'
C2	5854.58'	417.50'	S 39°12'43" E	417.41'	208.84'

LINE	BEARING	DISTANCE
L1	N 52°49'51" E	50.00'
L2	S 27°53'58" W	424.57'
L3	N 56°36'05" W	91.35'
L4	S 64°49'25" W	642.61'
L5	S 52°08'43" W	223.77'
L6	N 72°35'17" W	263.00'
L7	N 90°00'00" W	271.08'
L8	N 00°33'59" W	456.41'
L9	N 53°49'49" E	643.85'
L10	N 14°10'15" W	575.46'
L11	N 02°27'34" E	735.61'


LEGEND

These standard symbols will be found in the drawing.

- 2" Aluminum Cap RLS 5300
- 3.25" Aluminum Cap RLS 2615
- Military Monument
- ◇ 2" Aluminum Cap PLS 6812
- ROW Monument
- Easement Centerline
- Section Line
- 1/4 Section Line
- 1/16 Section Line
- Boundary Line

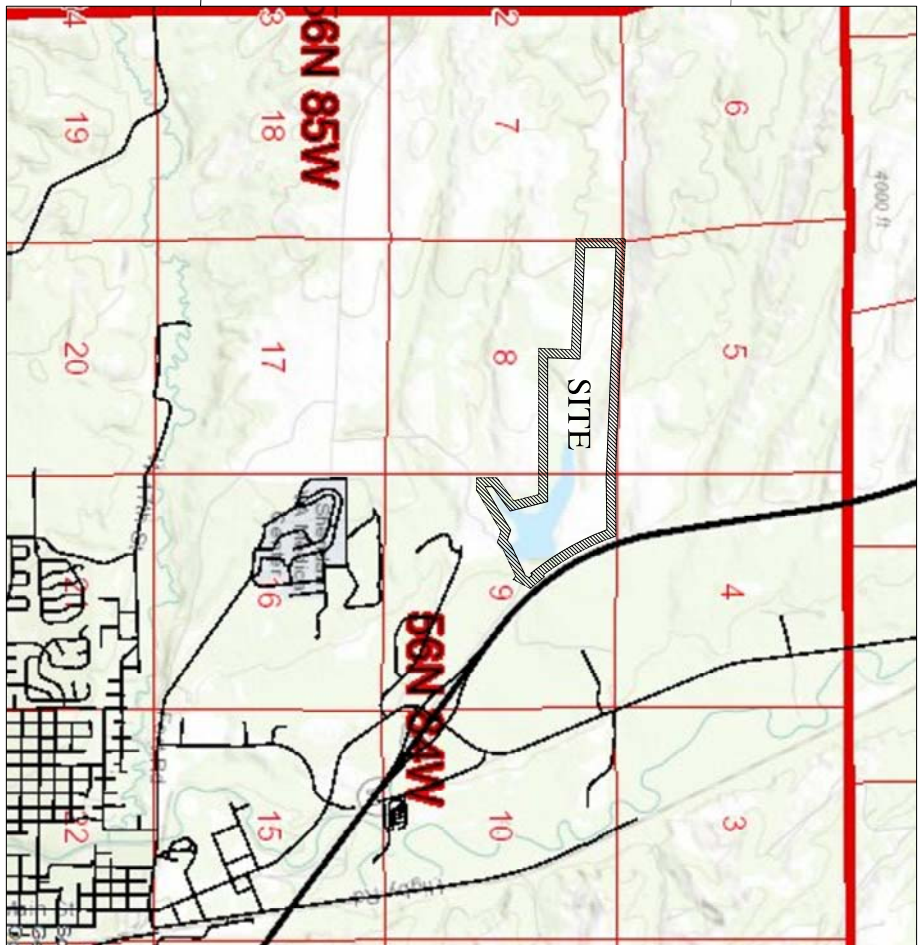

LOCATION MAP Not to Scale

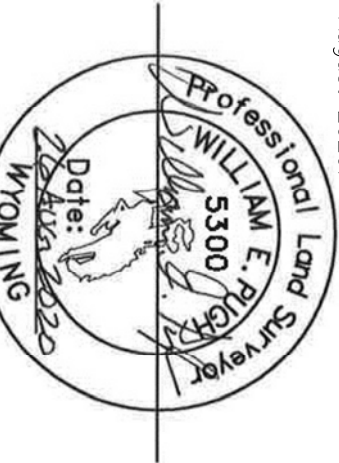

UNLESS SIGNED, SEALED AND DATED
THIS IS A PRELIMINARY PLAT.