


CONDOMINIUM MAP OF
THE LEW DIAMOND LOFTS

BEING A CONDOMINIUM OF LOT 13, BLOCK 2, GRINNELL ADDITION, CITY OF SHERIDAN,
LOCATED IN THE SE¼NE¼, SECTION 27, T56N, R84W, 6TH P.M., SHERIDAN COUNTY, WYOMING
LOT AREA: ±3,739 SQUARE FEET

NOTICE
This plat is an image, or reproduction of the original as is recorded in the
Sheridan County Clerk's Office. It is not a certified, complete or
authoritative depiction of current property lines, easements or rights-of-
way. Delineations, measurement or representations may have occurred
since the original plat was recorded.

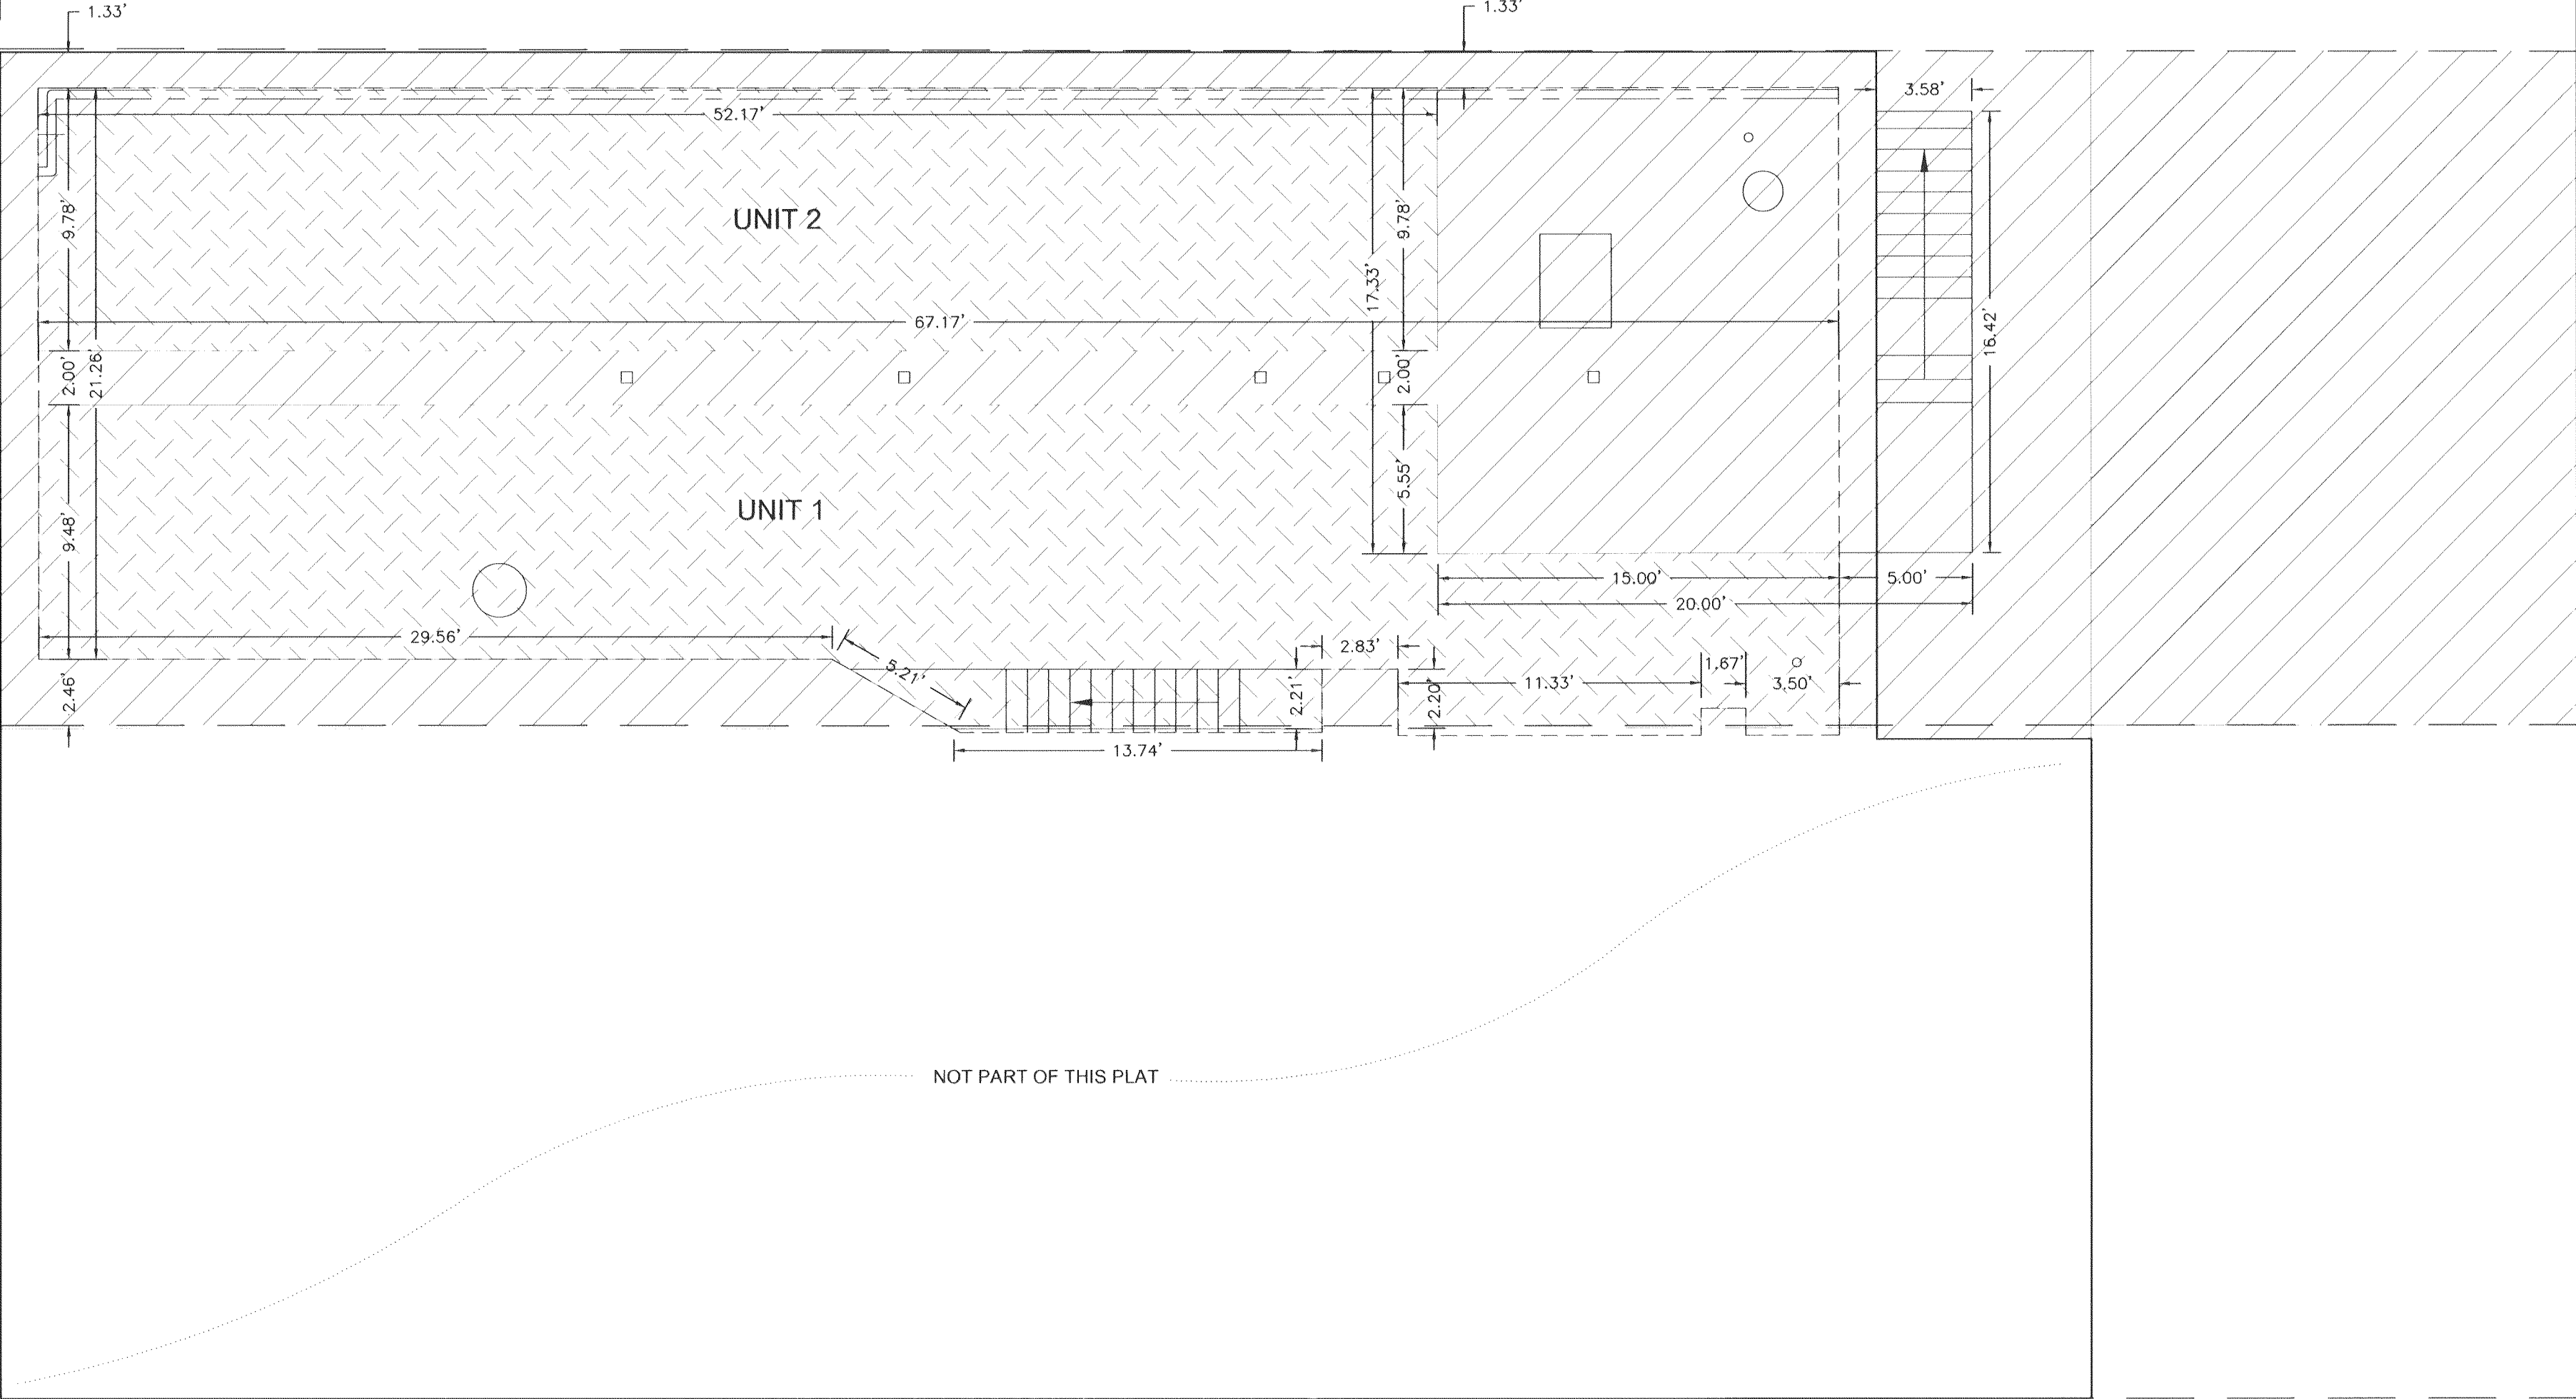


DEFINITIONS

THE FOLLOWING TERMINOLOGY IS IN ACCORDANCE WITH THE
CONDOMINIUM OWNERSHIP ACT, WYOMING STATUTES, 1977, AS
AMENDED, SECTION 34-20-101 THROUGH 34-20-104.

A) "UNITS"— MEANS AN INDIVIDUAL AIR SPACE UNIT TOGETHER
WITH THE INTEREST IN COMMON ELEMENTS APPURTENANT TO
SUCH UNIT, AS DESCRIBED IN THE DECLARATION OF
CONDOMINIUM OF PROSPER BUILDING FILED OF RECORD WITH
THE SHERIDAN COUNTY CLERK'S OFFICE, AS ILLUSTRATED
HEREIN.

B) "GENERAL COMMON ELEMENT" — MEANS THE AREA
DESCRIBED IN THAT DECLARATION OF CONDOMINIUM OF
PROSPER BUILDING FILED OF RECORD WITH THE SHERIDAN
COUNTY CLERK'S OFFICE, AS ILLUSTRATED HEREIN.

C) "LIMITED COMMON ELEMENT" — MEANS THE AREA DESCRIBED
IN THAT DECLARATION OF CONDOMINIUM OF PROSPER BUILDING
FILED OF RECORD WITH THE SHERIDAN COUNTY CLERK'S
OFFICE, AS ILLUSTRATED HEREIN.

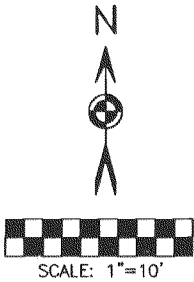

BASIS OF BEARINGS IS
US STATE PLANE, NAD 83
WYOMING EAST CENTRAL ZONE
DISTANCES ARE GROUND (US SURVEY FEET)
PAF:1.000235

LEGEND

- WALL LAYOUT
- LOT LINE
- GENERAL COMMON AREA
- UNIT AREA

