

VICINITY MAP  
SCALE 1" = 2000'

### CERTIFICATE OF DEDICATION

The above or foregoing resubdivision of PARKMAN HILLS LOTS 12 AND 13, Sheridan County, Wyoming, containing 29.23 acres more or less; have by these presents laid out and surveyed as LOTS 12 AND 13 PARKMAN HILLS RESUBDIVISION, and do hereby dedicate and convey to and for public use forever hereafter the streets as are laid out and designated on this plat, and also reserve perpetual easements for the installation and maintenance of utilities and for irrigation and drainage facilities as are laid out and designated on this plat, hereby releasing and waiving all homestead rights.

John R. Kekich  
John R. Kekich

Ray Smith  
Ray Smith

Betty L. Smith  
Betty L. Smith

STATE OF WYOMING }  
COUNTY OF SHERIDAN } SS

The foregoing instrument was acknowledged before me by John R. Kekich, Ray Smith, and Betty L. Smith, this 26 day of January, 1979.

Witness my hand and official seal, Harry E. Staley  
Notary

My commission expires: January 18, 1982

### PLANNING COMMISSION APPROVAL

Approved by the Sheridan County Planning Commission this 6th day of February, 1979.

ATTEST:

Matt Myrland  
Clerk

Richard E. Staley  
Chairman of the Planning Commission

### COUNTY COMMISSIONERS APPROVAL

Approved by the Sheridan Board of County Commissioners this 30th day of January, 1979.

Margaret Lewis  
Clerk of the Board

William J. Loya  
Chairman

### CERTIFICATE OF RECORDER

STATE OF WYOMING }  
COUNTY OF SHERIDAN } SS


I hereby certify that this plat was filed for record in my office at 4:00 P.M. o'clock this 12th day of FEBRUARY, 1979, and recorded in plat book number 1 on page 251.

No. 757151  
Fee 50.00

Margaret Lewis  
County Clerk

Deputy

ROSENDAHL ENGINEERING & SURVEYING  
SHERIDAN, WYOMING

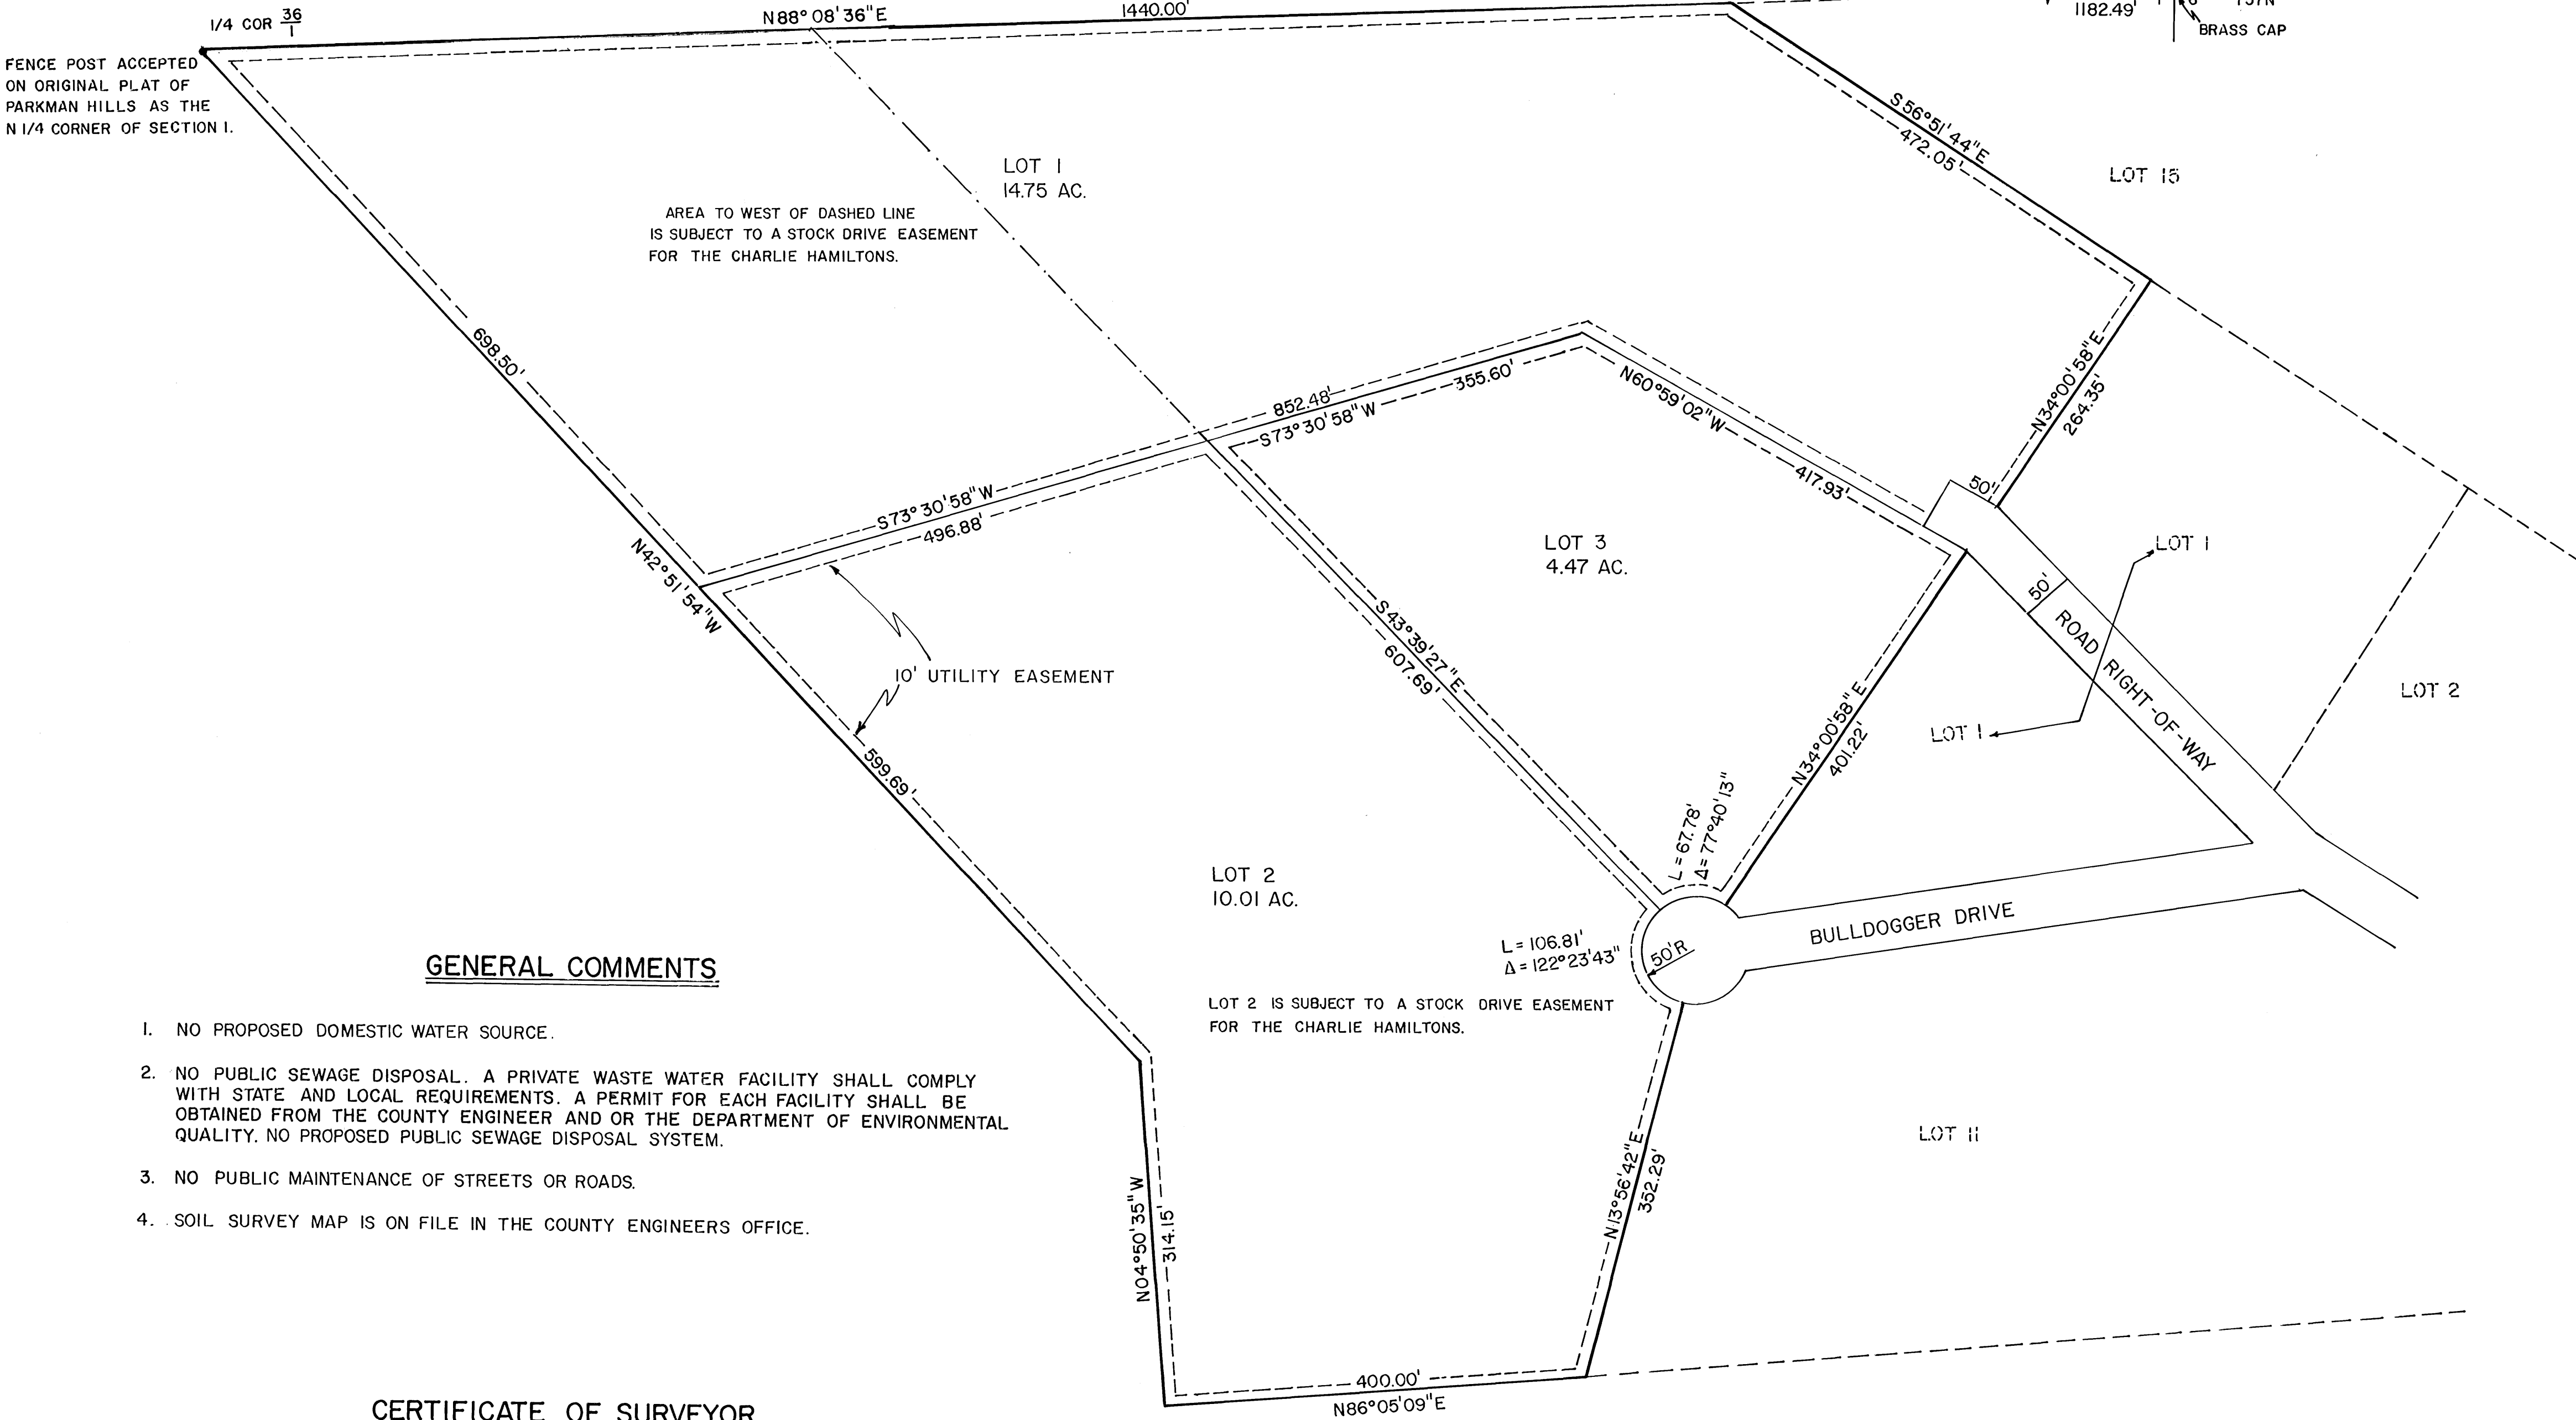


### GENERAL COMMENTS

1. NO PROPOSED DOMESTIC WATER SOURCE.
2. NO PUBLIC SEWAGE DISPOSAL. A PRIVATE WASTE WATER FACILITY SHALL COMPLY WITH STATE AND LOCAL REQUIREMENTS. A PERMIT FOR EACH FACILITY SHALL BE OBTAINED FROM THE COUNTY ENGINEER AND OR THE DEPARTMENT OF ENVIRONMENTAL QUALITY. NO PROPOSED PUBLIC SEWAGE DISPOSAL SYSTEM.
3. NO PUBLIC MAINTENANCE OF STREETS OR ROADS.
4. SOIL SURVEY MAP IS ON FILE IN THE COUNTY ENGINEERS OFFICE.

### CERTIFICATE OF SURVEYOR

I, Wayne Rosendahl, a duly registered land surveyor in the State of Wyoming, do hereby certify that this plat of LOTS 12 AND 13 PARKMAN HILLS RESUBDIVISION truly and correctly represents the results of a survey made by me or under my direct supervision.

Wayne Rosendahl  
Wayne Rosendahl Wyoming L.S. 580

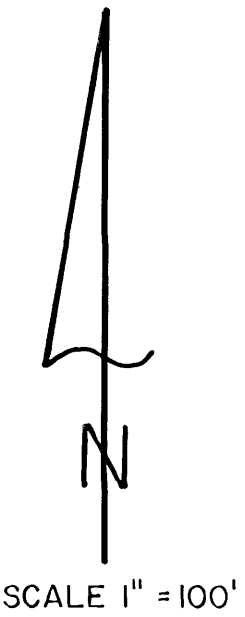

RESUBDIVISION OF  
LOTS 12 AND 13 PARKMAN HILLS  
SHERIDAN COUNTY, WYOMING

P-28