



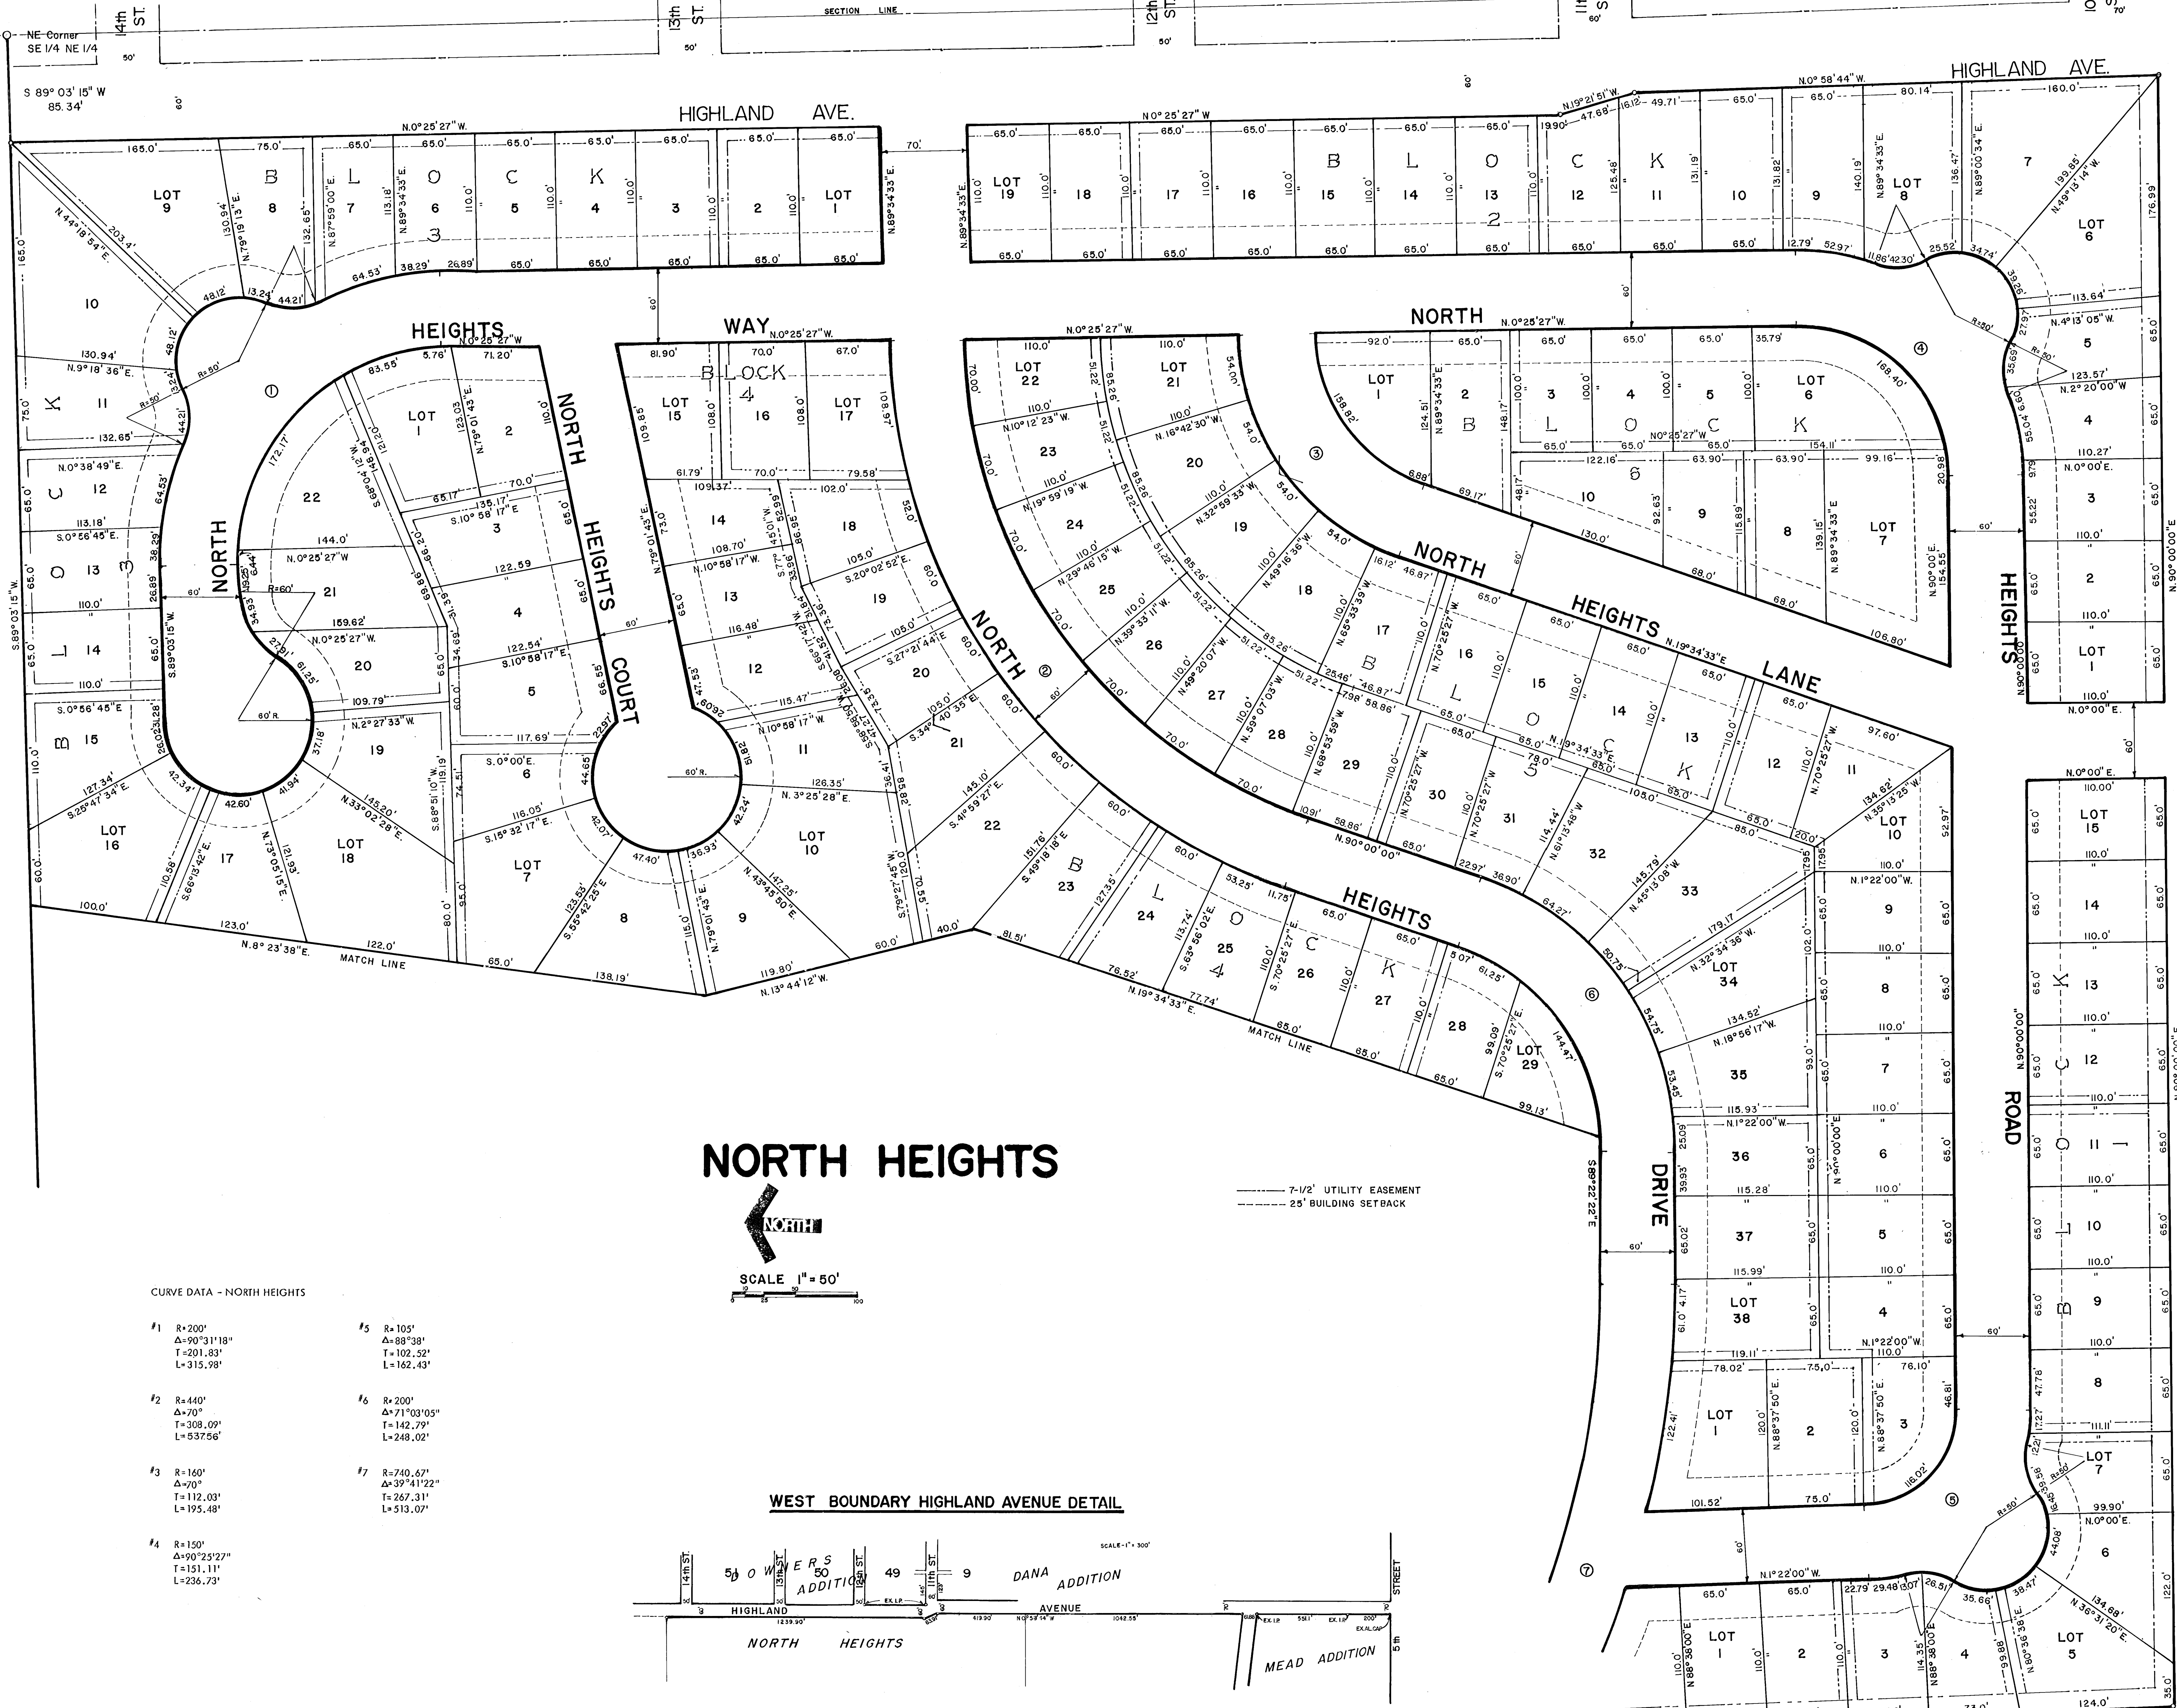

CURVE DATA - NORTH HEIGHTS

#1	R=200' Δ=90°31'18" T=201.83' L=315.98'	#5	R=105' Δ=88°38' T=102.52' L=162.43'
#2	R=440' Δ=70° T=308.09' L=537.56'	#6	R=200' Δ=71°03'05" T=142.79' L=248.02'
#3	R=160' Δ=70° T=112.03' L=195.48'	#7	R=740.67' Δ=39°41'22" T=267.31' L=513.07'
#4	R=150' Δ=90°25'27" T=151.11' L=236.73'		

WEST BOUNDARY HIGHLAND AVENUE DETAIL

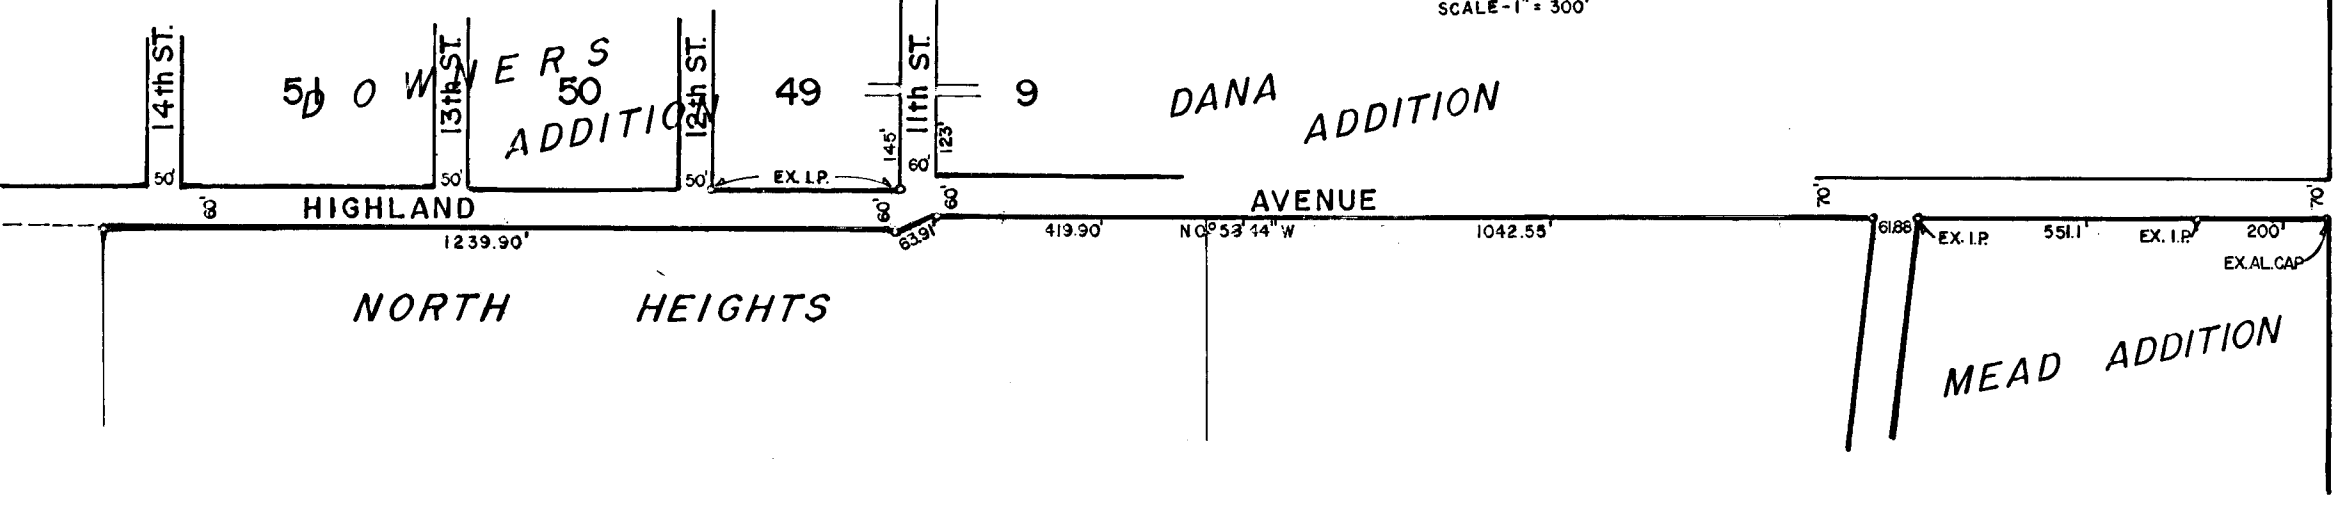

The adjoining street dedication for Highland Avenue fulfills the roadway easement agreement entered into on October 13, 1955 by John Budde and Sheridan County, such easement now assigned to the City of Sheridan by virtue of annexation of the subject project. (Filed in Book 104 of Deeds, page 208 on October 15, 1955).

SE COR. SW 1/4 NE 1/4
SEC. 21 T56N, R84W.