


PALMER'S ADDITION TO SHERIDAN

SHERIDAN COUNTY - WYOMING.

VACATED MARCH 16th 1897.

REPLATTED IN 1907.

SCALE 1" = 100'

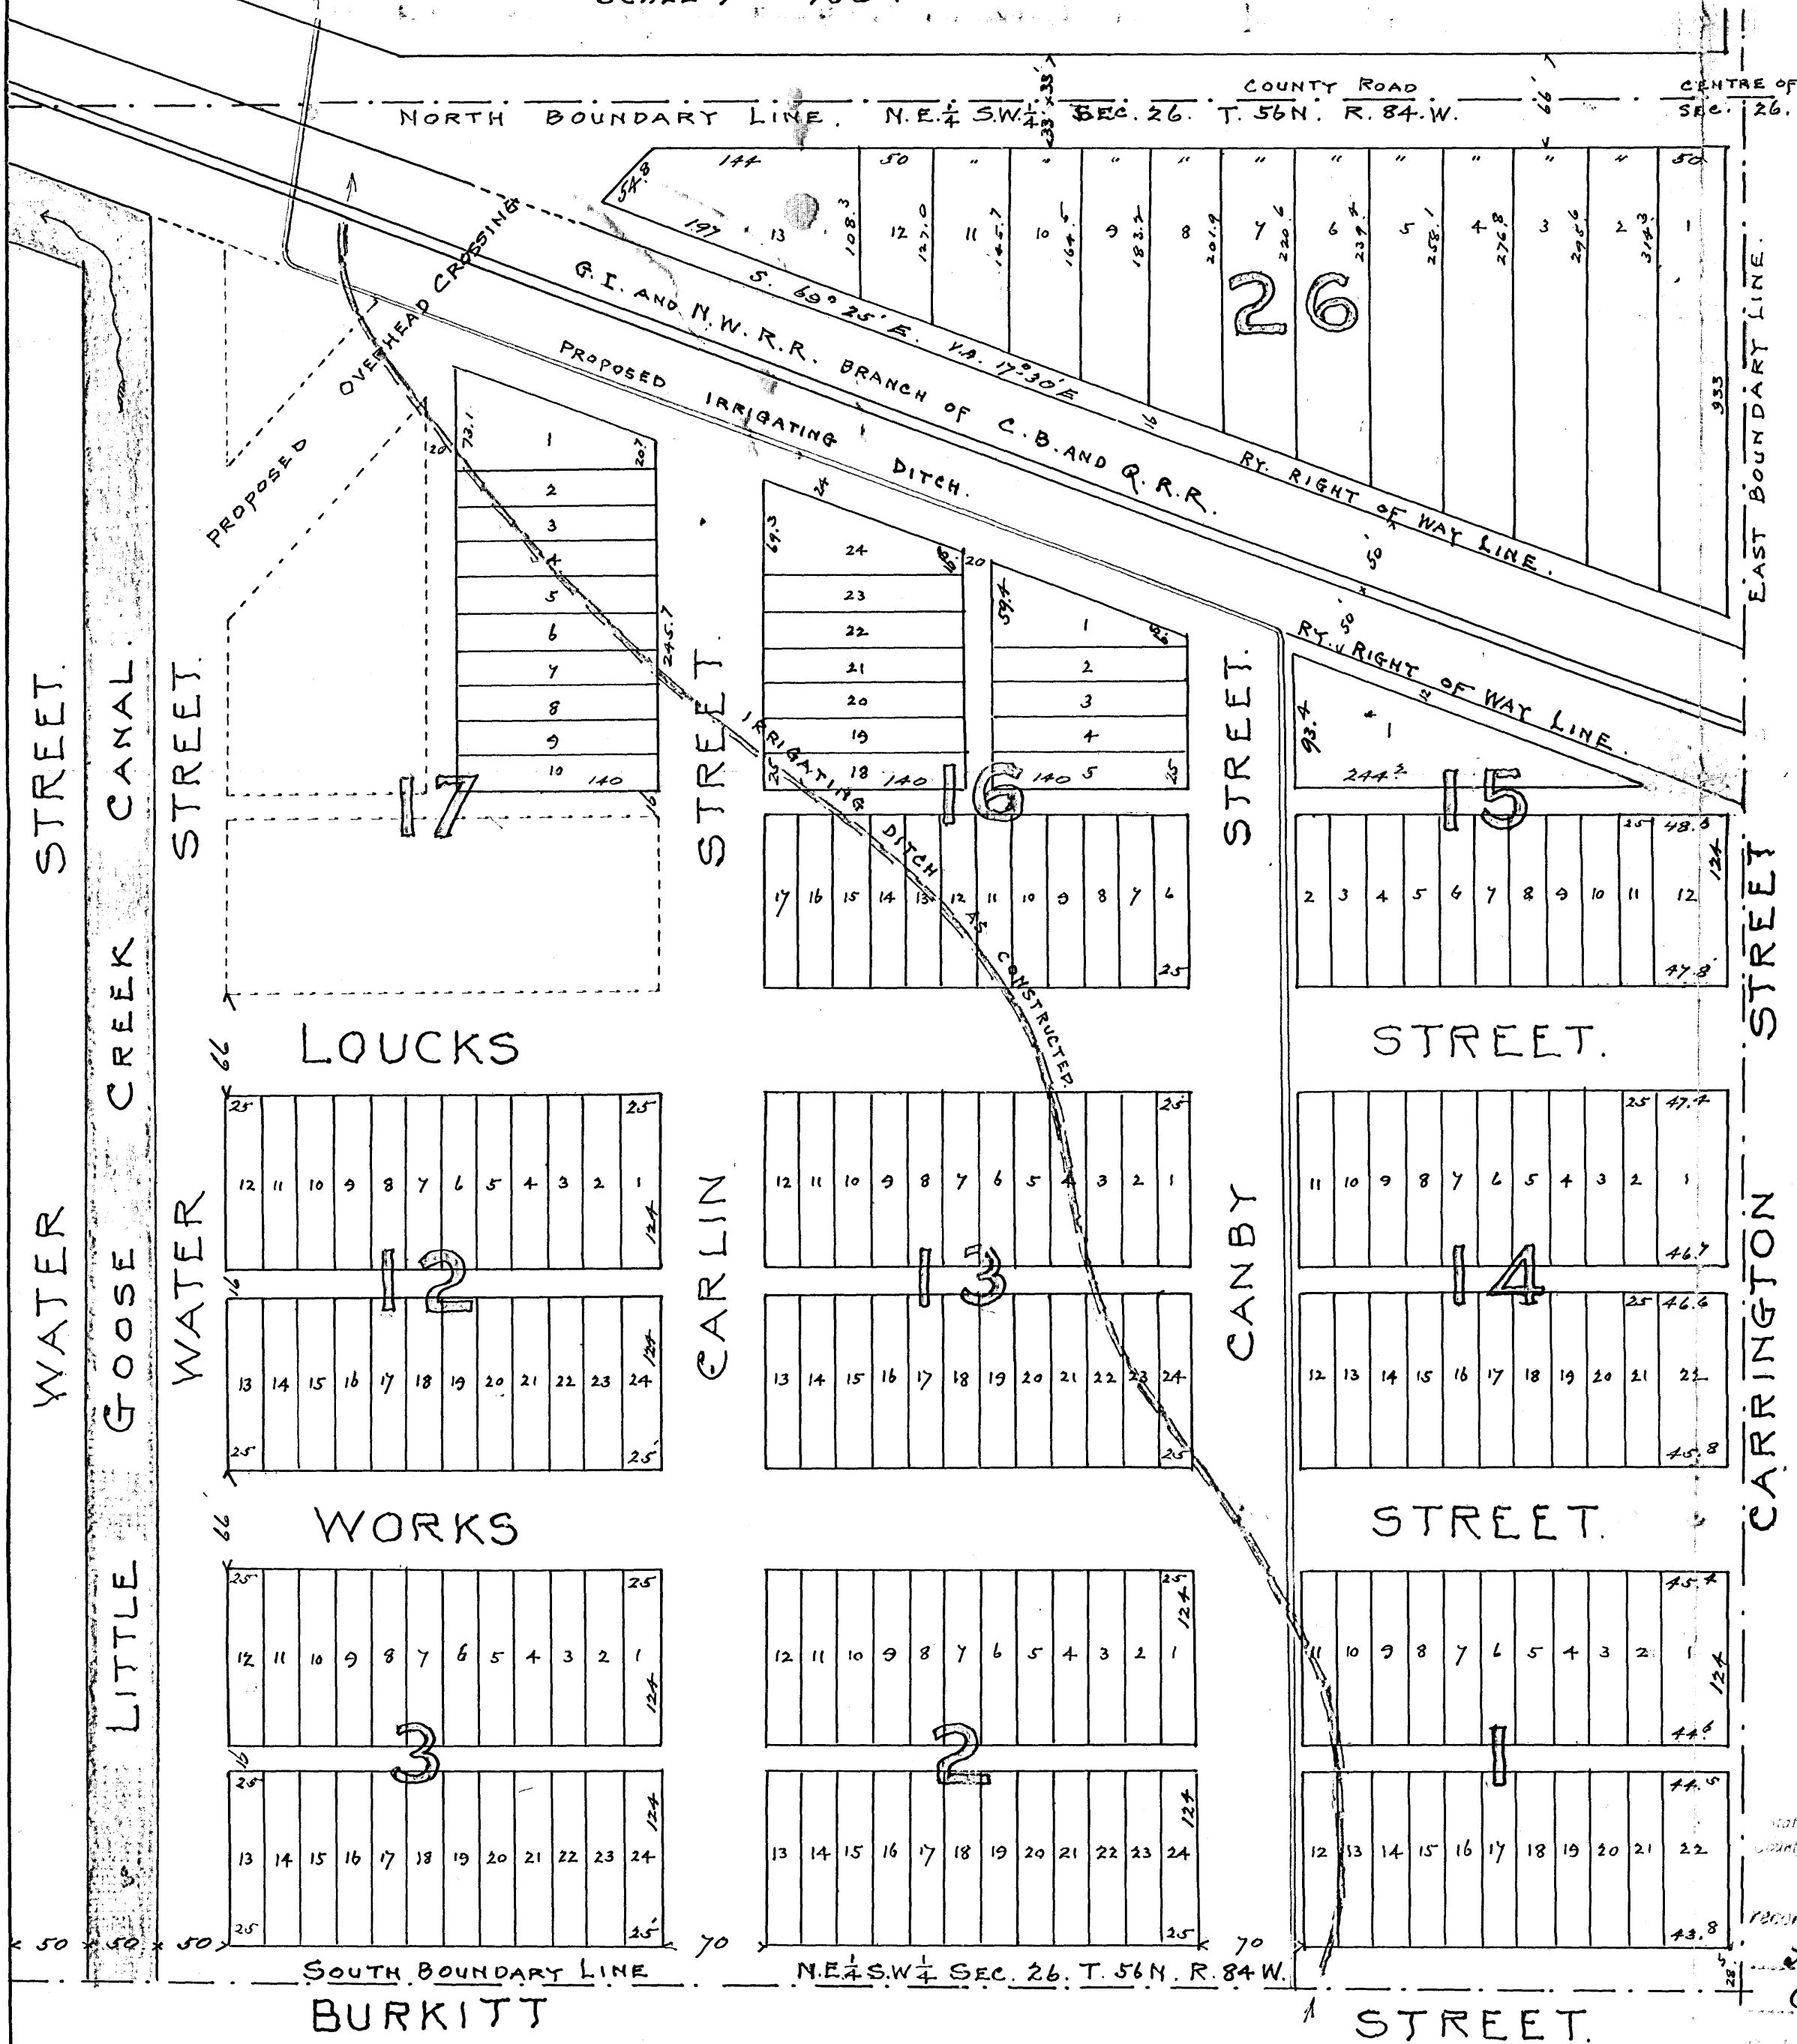

State of Nebraska
County of Douglas

The Sheridan Land Company - a Corporation - owner and Proprietor of Blocks 1-2-3-12-13-14-15-16-26 and Lots 1 to 10, inclusive, Block 17, Palmer's Addition to Sheridan, Sheridan County, Wyoming as vacated March 16th A.D. 1897 located in the N.E. 1/4 of S.W. 1/4 of Section 26 Township 56 North Range 84 West of the 6th P.M. hereby declare that the above and foregoing subdivisions of land, as the same appears on this plat, is with the consent of the owner, is hereby made an Addition to the Town of Sheridan, Sheridan County, Wyoming as Palmer's Addition to said Town - replatted in A.D. 1907 and the streets and alleys as the same appear on this plat are hereby dedicated to the use of the Public.

Witness our hands and seals this fourth day of February A.D. 1907.

The Sheridan Land Company
attest: *John R. Kimball* President.
William Secretary.

State of Nebraska
County of Douglas

I, *James R. Kimball*, a Notary Public, in and for said County, do hereby certify that personally appeared before me *John R. Kimball* and *H. C. Salmer* who are known to me, to be the persons who are described in and who executed the foregoing certificate of Dedication and who acknowledged to me that they signed and sealed the said instrument, as their free act, for the uses and purposes therein set forth. Given under my hand and Notarial seal this fourth day of February A.D. 1907.

James R. Kimball
Notary Public

My Commission expires Feb. 19 1910.

State of Wyoming
County of Sheridan

Personally appeared before me a County Clerk in and for said County, *Francis C. Williams*, who being first duly sworn, deposes and says - that he is a practical surveyor, that he surveyed and platted the lands described on this plat, and that said plat is a correct representation of said survey. *Francis C. Williams*

Sworn and subscribed to before me this 23rd day of Feb. 1907.

L. D. Slafke
County Clerk