

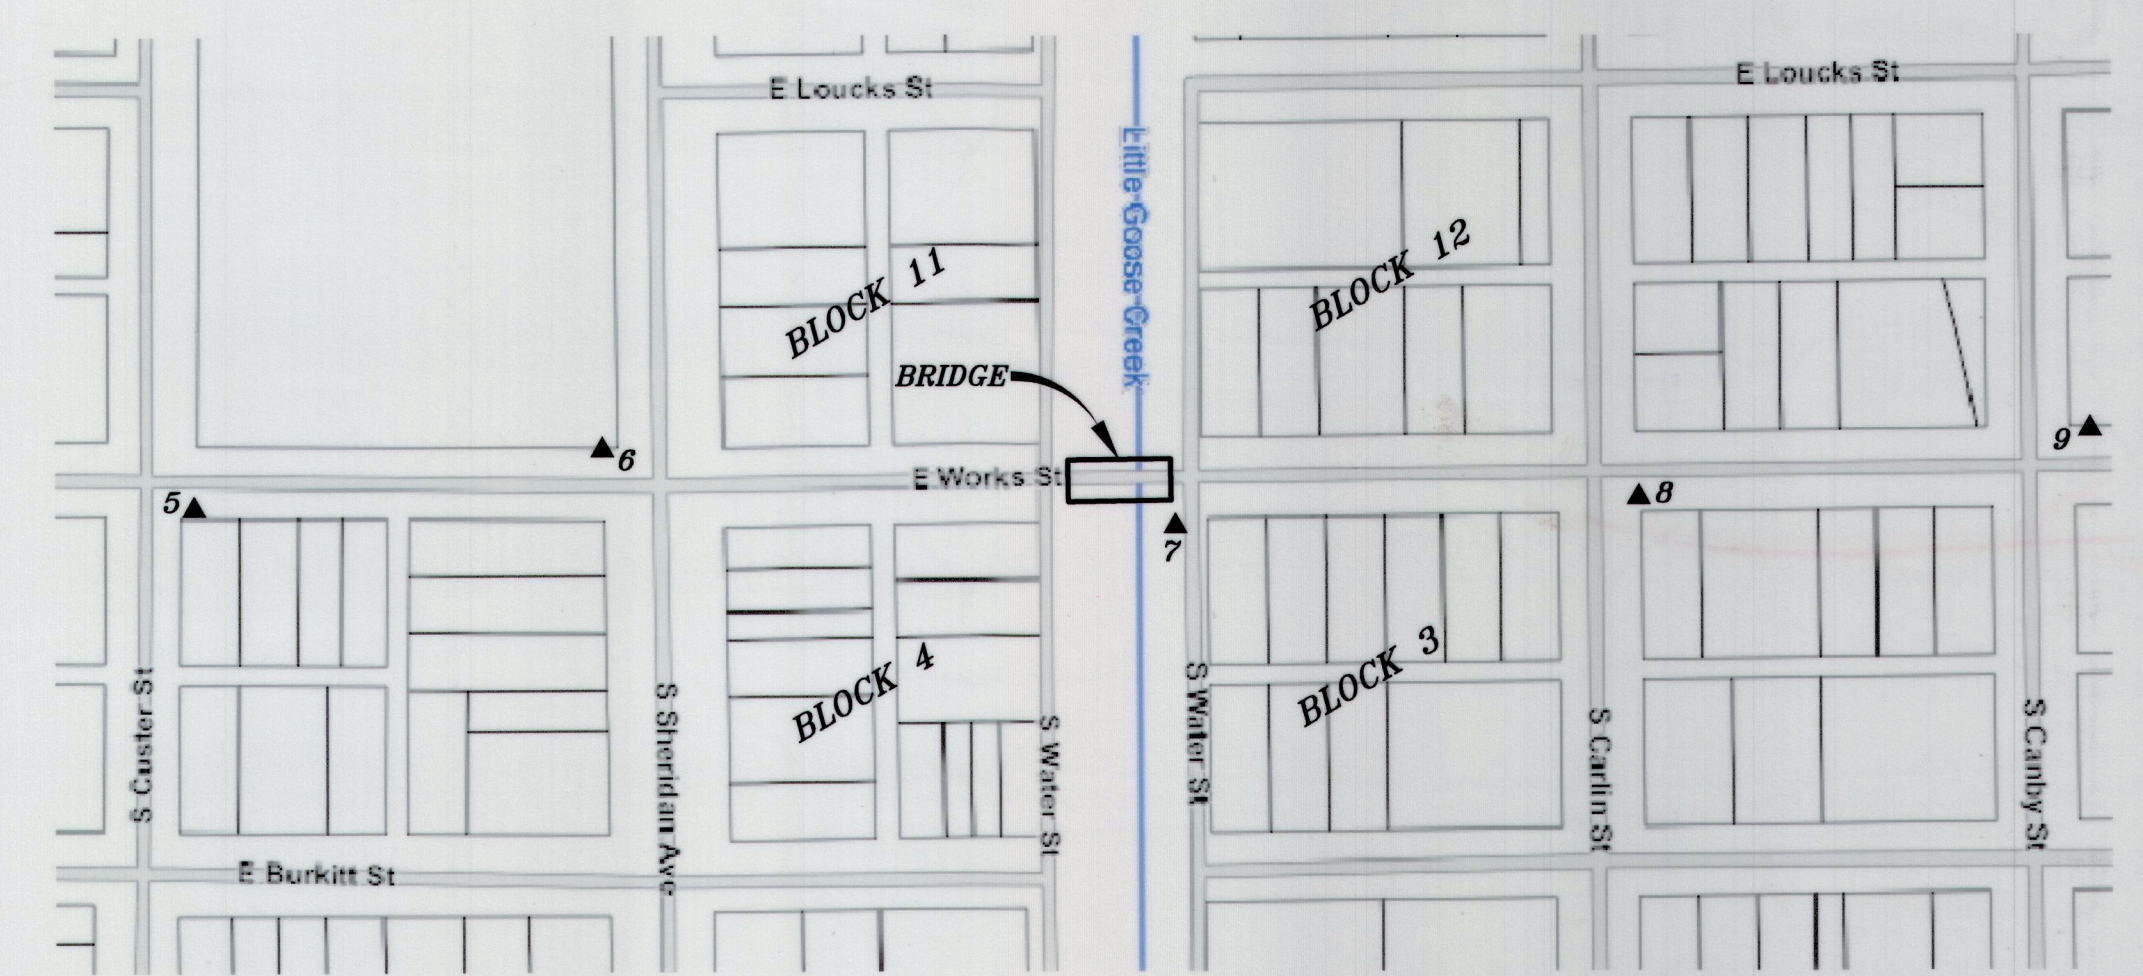
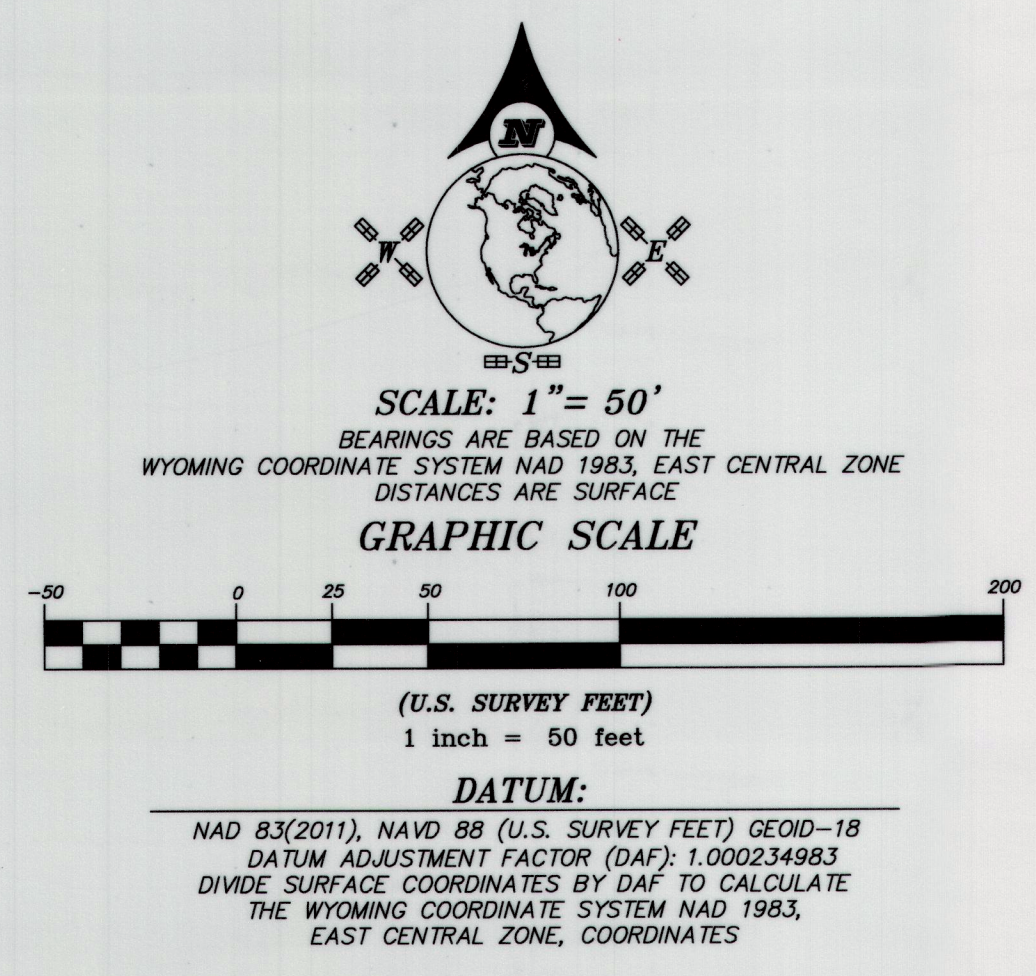


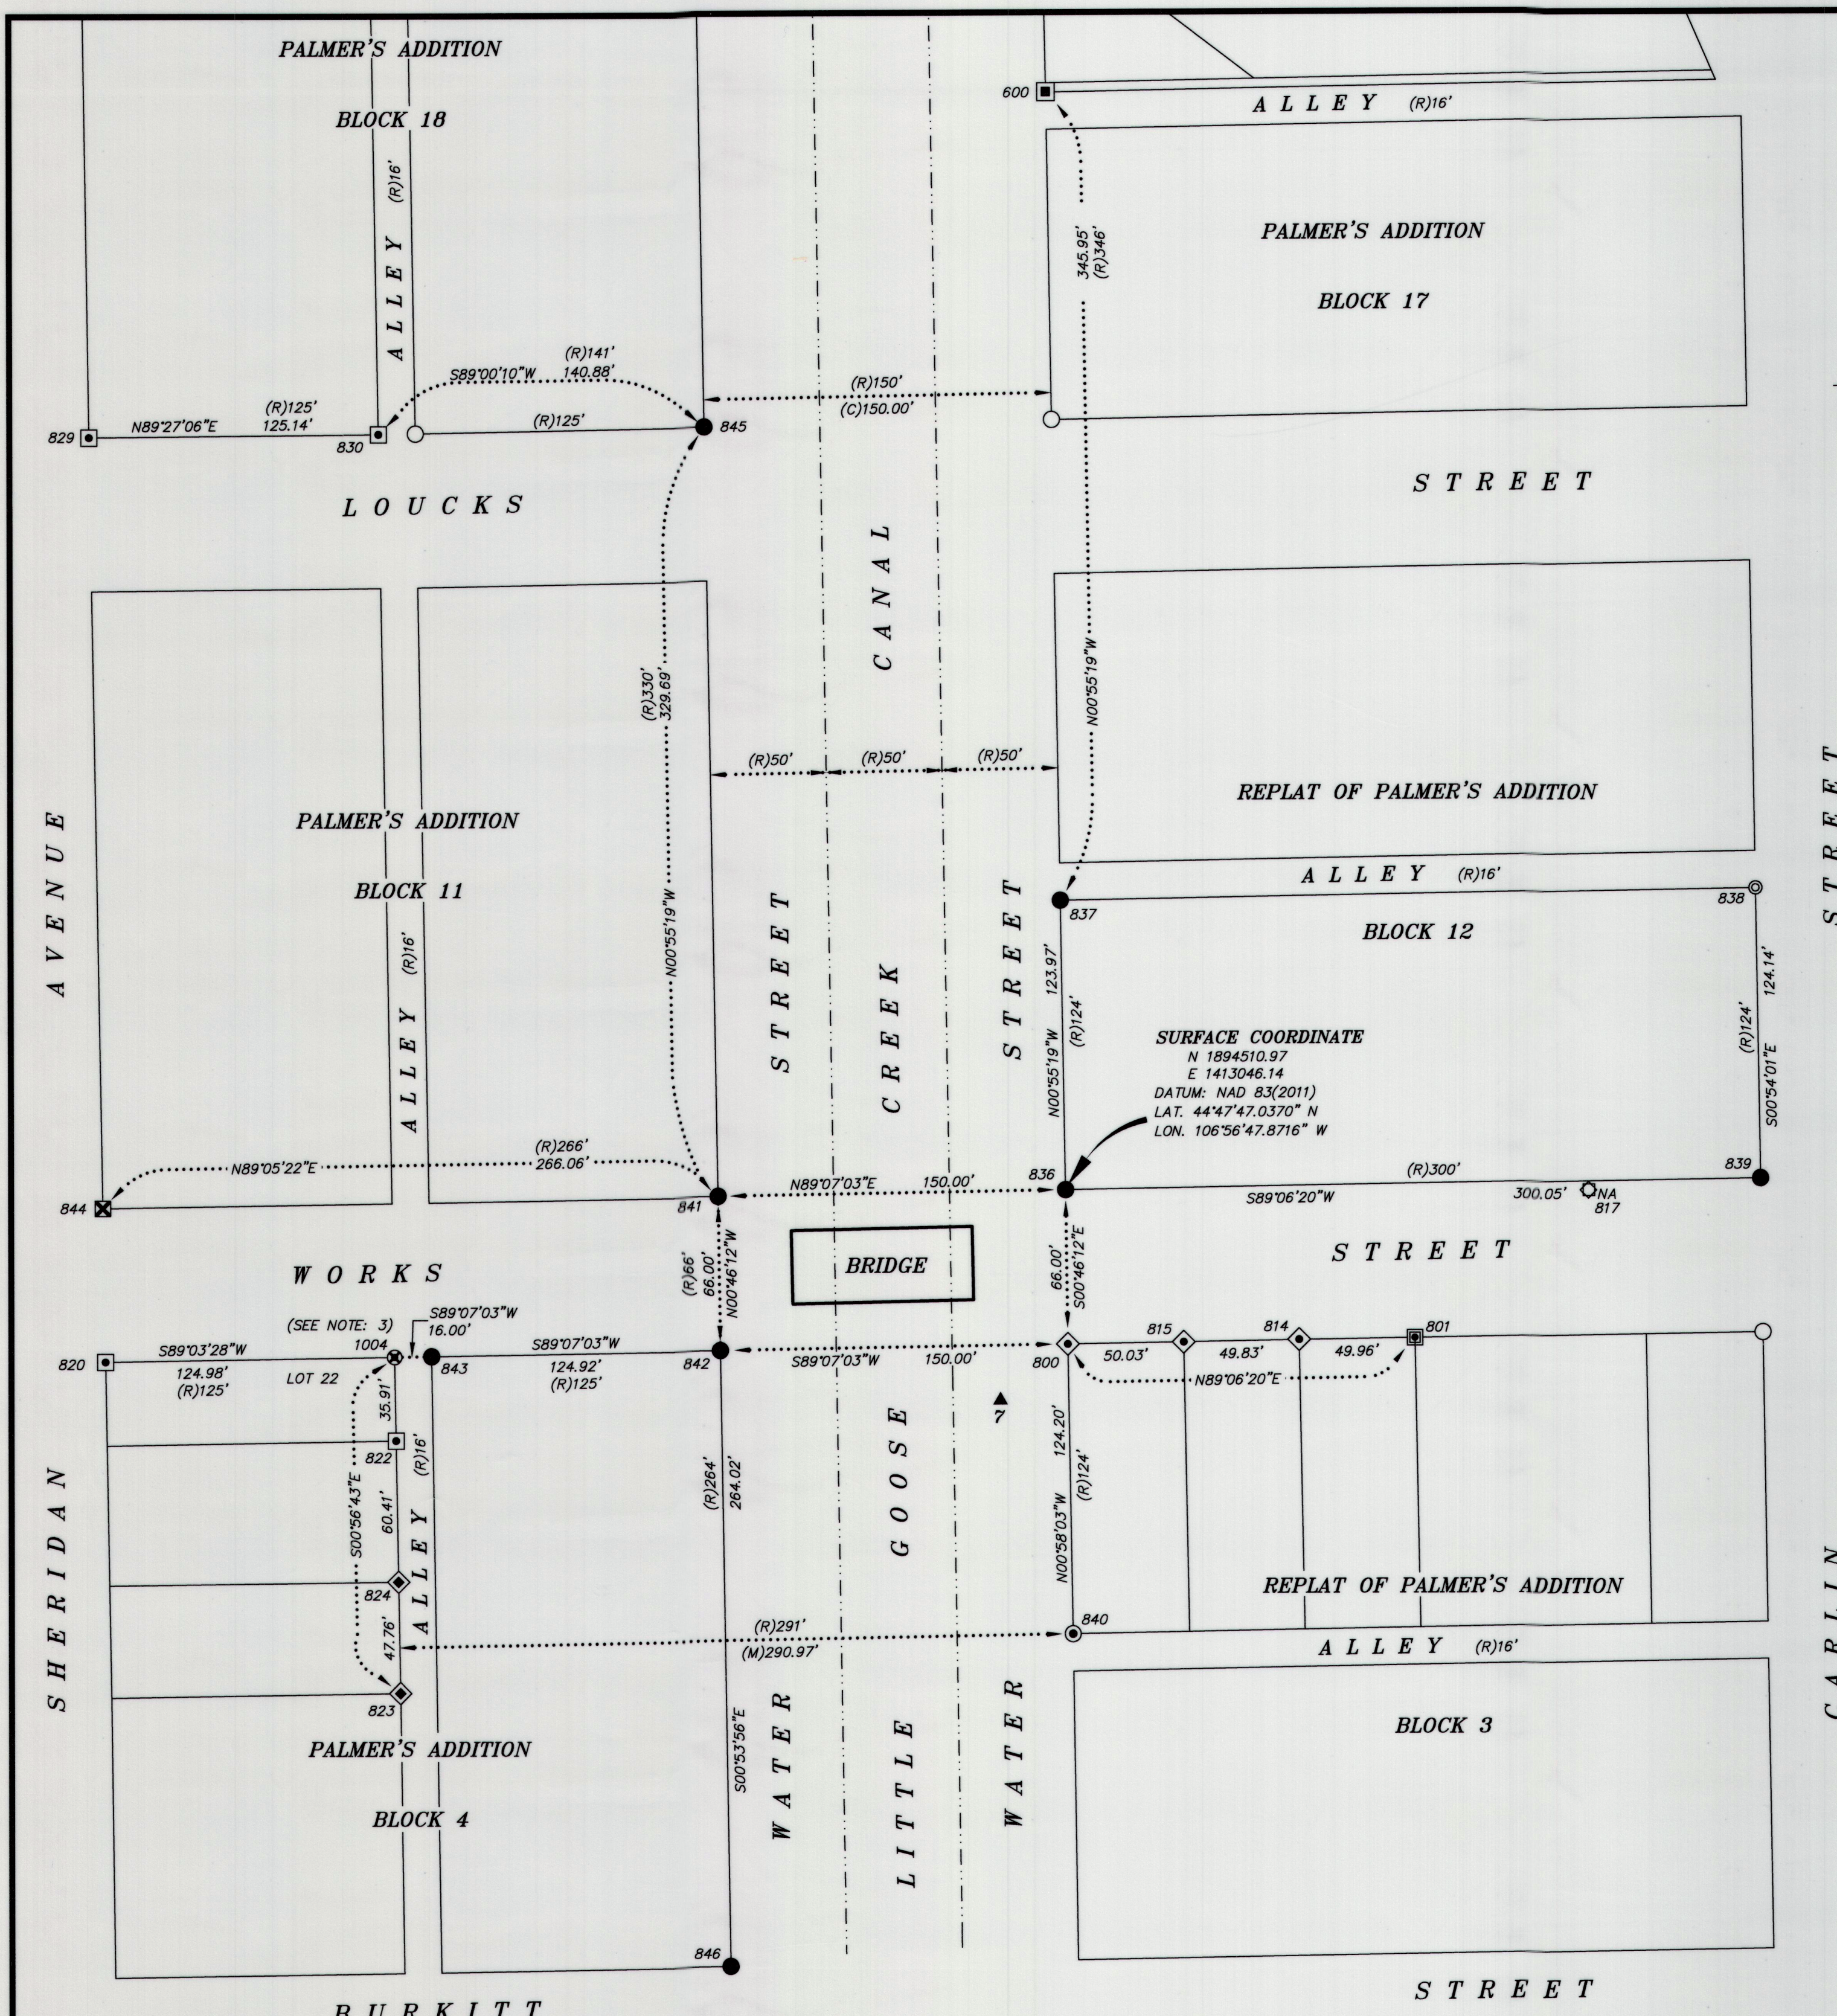

- NOTES:**
- PALMER'S ADDITION TO SHERIDAN: "AS PALMER'S ADDITION TO SAID TOWN, THE STREETS AND ALLEYS AS THE SAME APPEAR ON THIS PLAT WERE DEDICATED TO THE USE OF THE PUBLIC". RECORDED AS PLAT P, PAGE 1, AUGUST 13, 1892.
 - REPLAT OF PALMER'S ADDITION TO SHERIDAN: "AS PALMER'S ADDITION TO SAID TOWN - REPLATED IN A.D. 1907, THE STREETS AND ALLEYS AS THE SAME APPEAR ON THIS PLAT WERE DEDICATED TO THE USE OF THE PUBLIC". RECORDED AS PLAT P, PAGE 2, JULY 25, 1907.
 - A MONUMENT COULD NOT BE ESTABLISHED AT THE NE CORNER OF LOT 22, BLOCK 4, PALMER'S ADDITION. THE CORNER FALLS "NEAR" THE CENTER OF AN EXISTING CURB STOP. THE MATHEMATICAL POSITION OF SAID NE CORNER WAS DETERMINED FROM SURVEY INFORMATION PROVIDED BY PE&LS 3159.

- LEGEND:**
- SET 2" ALUMINUM CAP PER PLS 6812
 - ▲ FOUND WYDOT CONTROL POINT
 - ⊙ FOUND 3/8" REBAR - SET 2" ALUMINUM CAP PER PLS 6812
 - ⊙ FOUND NAIL WITH WHISKER - SET 2" ALUMINUM CAP PER PLS 6812
 - ⊙ FOUND 2" ALUMINUM CAP PER PE&LS 3864
 - ⊙ FOUND 1-1/2" ALUMINUM CAP PER PLS 13153
 - ⊙ FOUND 2" ALUMINUM CAP PER PLS 5300
 - ⊙ FOUND 1-1/2" OR 2" ALUMINUM CAP PER PE&LS 3159
 - ⊙ FOUND 2" ALUMINUM CAP PER PE&LS 4364
 - ⊙ FOUND 2" ALUMINUM CAP PER PLS 5369
 - ⊙ FOUND 3/8" REBAR WITH BROKE PLASTIC CAP
 - ⊙ FOUND CURB STOP - POSITION ACCEPTED BY PE&LS 3159
 - ⊙ FOUND 3-1/4" ALUMINUM CAP PER PLS 6812
 - ⊙ FOUND 3-1/4" ALUMINUM CAP PER PLS 2615
 - CALCULATED: NOTHING FOUND/NOTHING SET
 - (R) RECORD
 - (M) MEASURED
 - (C) CALCULATED
 - NA NOT ACCEPTED
 - LOT/BLOCK LINE
 - SECTION LINE
 - INTERIOR SECTION LINE
 - LITTLE GOOSE CREEK CANAL

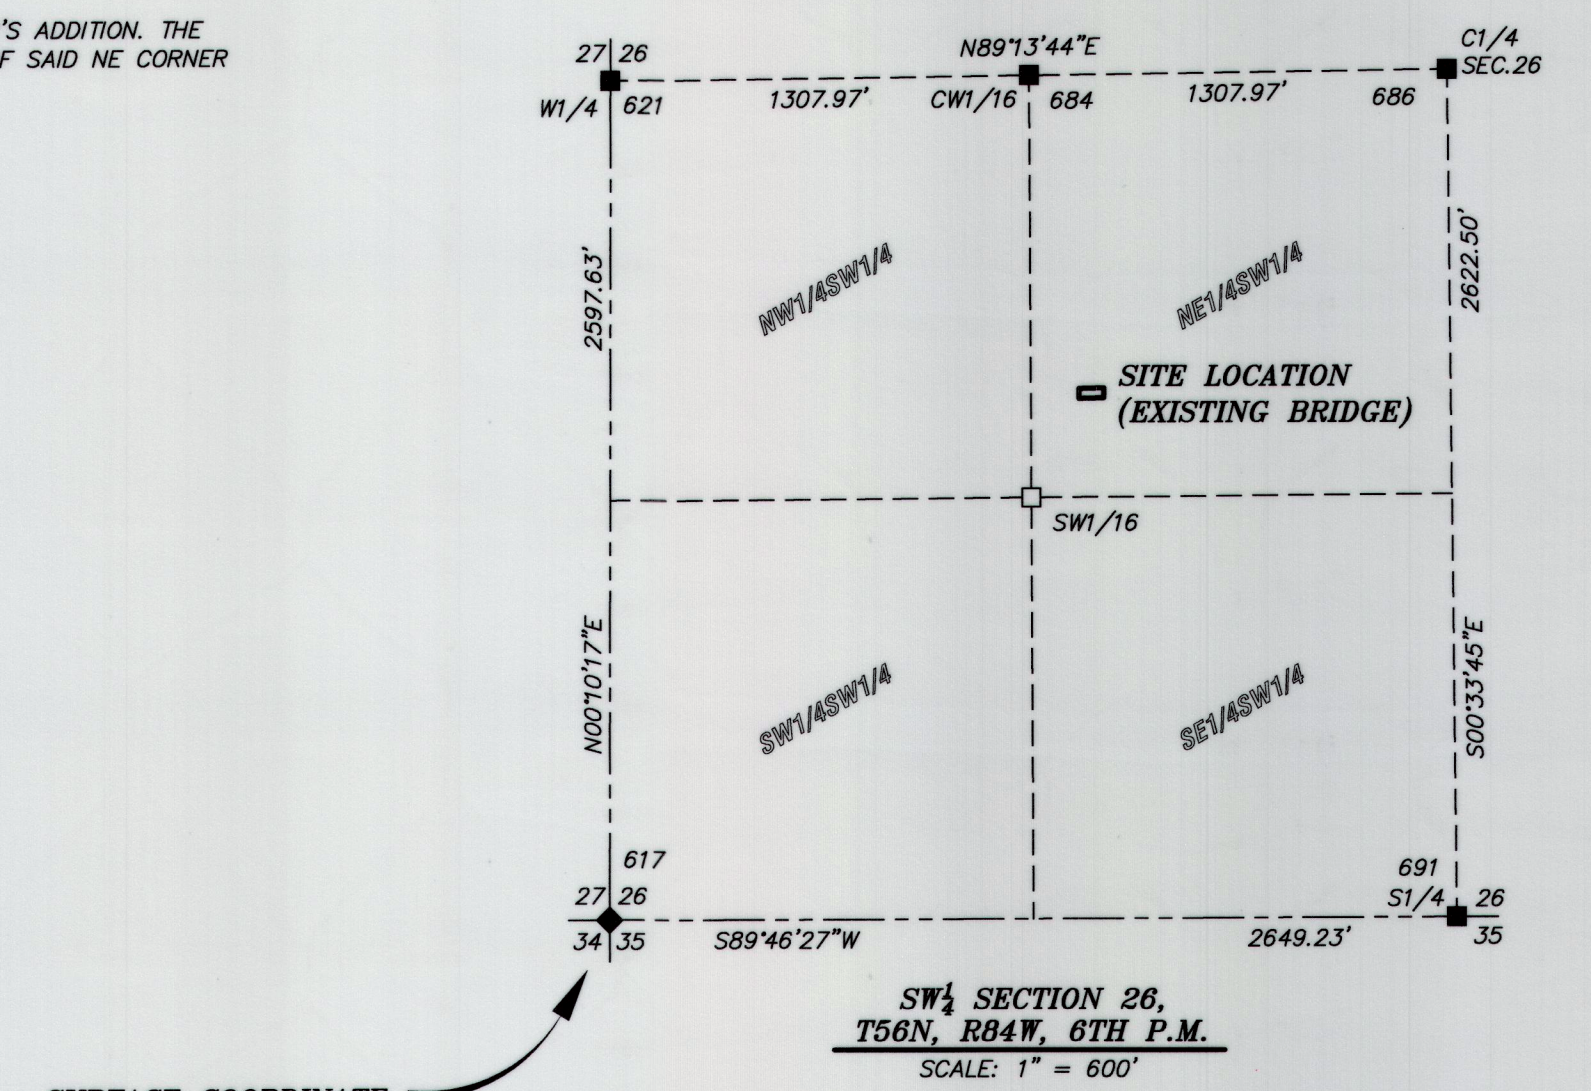

POINT TABLE			
POINT #	NORTHING	EASTING	DESCRIPTION
600	1894980.83	1413038.58	PCORI2"AC-PLS3864
617	1892847.09	1411458.50	LCORI3.25AC-PLS2615
621	1895444.71	1411466.28	LCORI3.25AC-PLS6812
684	1895462.31	1412774.12	LCORI3.25AC-PLS6812
686	1895479.92	1414081.97	LCORI3.25AC-PLS6812
691	1892857.54	1414107.71	LCORI3.25AC-PLS6812
800	1894444.98	1413047.02	PCORI1.5"AC-PLS13153
801	1894447.32	1413196.82	PCORI1"PC-BROKEN
814	1894446.62	1413146.87	PCORI1.5"AC-PLS13153
815	1894445.76	1413097.04	PCORI1.5"AC-PLS13153
817	1894513.73	1413271.90	PCORI2"AC-PLS5300
820	1894438.44	1412631.18	PCORI2"AC-PLS3159
822	1894404.59	1412756.74	PCORI2"AC-PLS3159
823	1894296.44	1412758.52	PCORI2"AC-PLS4364
824	1894344.19	1412757.73	PCORI2"AC-PLS4364
829	1894834.66	1412624.86	PCORI1.5"AC-PLS3159
830	1894835.86	1412749.99	PCORI1.5"AC-PLS3159

POINT TABLE			
POINT #	NORTHING	EASTING	DESCRIPTION
836	1894510.97	1413046.14	PCORI2"AC-PLS6812
837	1894634.93	1413044.14	PCORI2"AC-PLS6812
838	1894639.78	1413344.20	PCORI2"AC-PLS6812
839	1894515.66	1413346.15	PCORI2"AC-PLS6812
840	1894320.79	1413049.12	PCORI2"AC-PLS6812
841	1894508.66	1412896.15	PCORI2"AC-PLS6812
842	1894442.67	1412897.04	PCORI2"AC-PLS6812
843	1894440.74	1412772.14	PCORI2"AC-PLS6812
844	1894504.43	1412630.13	PCORI2"AC-PLS5369
845	1894838.31	1412890.85	PCORI2"AC-PLS6812
846	1894178.68	1412901.18	PCORI2"AC-PLS6812
1004	1894440.50	1412756.14	CSIPELS-3159

CONTROL POINTS				
SURFACE COORDINATES, (US SURVEY FEET) DAF: 1.000234983				
NO.	NORTHING	EASTING	ELEV.	DESCRIPTION
5	1894446.30	1412184.84	3746.64	PCPTI SHEAY 5
6	1894496.20	1412528.61	3745.83	PCPTI SHEAY 6
7	1894421.31	1413017.88	3751.05	PCPTI SHEAY 7
8	1894463.26	1413412.96	3750.32	PCPTI SHEAY 8
9	1894511.03	1413780.87	3757.91	PCPTI SHEAY 9

SURVEYOR'S CERTIFICATE

STATE OF WYOMING :SS
COUNTY OF SHERIDAN

I, THOMAS D. TUCKER, A DULY REGISTERED LAND SURVEYOR IN THE STATE OF WYOMING, DO HEREBY STATE THAT THIS PLAT REPRESENTS THE RESULTS OF A SURVEY MADE BY ME OR UNDER MY DIRECT SUPERVISION.

Professional Land Surveyor
THOMAS D. TUCKER
6812
Date: 11-16-2022
WYOMING

"PLAT IS VALID ONLY IF PRINT HAS ORIGINAL SIGNATURE OF SURVEYOR SIGNED AND DATED"

CERTIFICATE OF RECORDER

STATE OF WYOMING :SS
COUNTY OF SHERIDAN

THIS PLAT WAS FILED FOR RECORD IN THE OFFICE OF THE CLERK AND RECORDER AT 10:22 O'CLOCK A.M., THIS 16, DAY OF November, 20 22, AND IS DULY RECORDED AS SURVEY A, NO. 682
FEE \$ 128.00

Kimberly Hein Chief deputy
COUNTY CLERK

STAMP RECEIVING NUMBER 2022-782635

RECORD OF SURVEY

WYDOT PROJECT NUMBER: 2550501
INTERSECTION OF WORKS STREET & WATER STREETS
LOCATION: BLOCK 4 & 11, PALMER'S ADDITION AND BLOCK 3 & 12, REPLAT OF PALMER'S ADDITION, SITUATED IN THE SW 1/4 OF SECTION 26, TOWNSHIP 56 NORTH, RANGE 84 WEST, 6TH PRINCIPAL MERIDIAN, CITY OF SHERIDAN, WYOMING

CLIENT: WYOMING DEPARTMENT OF TRANSPORTATION
ATTN: ENGINEERING SERVICES
3300 BISHOP BOULEVARD
CHEYENNE, WY 82009-3340

RESTFELDT
SURVEYING
2340 WETLANDS DR., SUITE 100
PO BOX 3082
SHERIDAN, WY 82801
307-672-7415

JN: 2022-043 S&2
DN: 2022-043-WYDOT
TAB: ROS-WYDOT
FP: T2022-043 &
T2022-043-WYDOT
REVIEWED BY: JSP & CT
NOVEMBER 15, 2022