


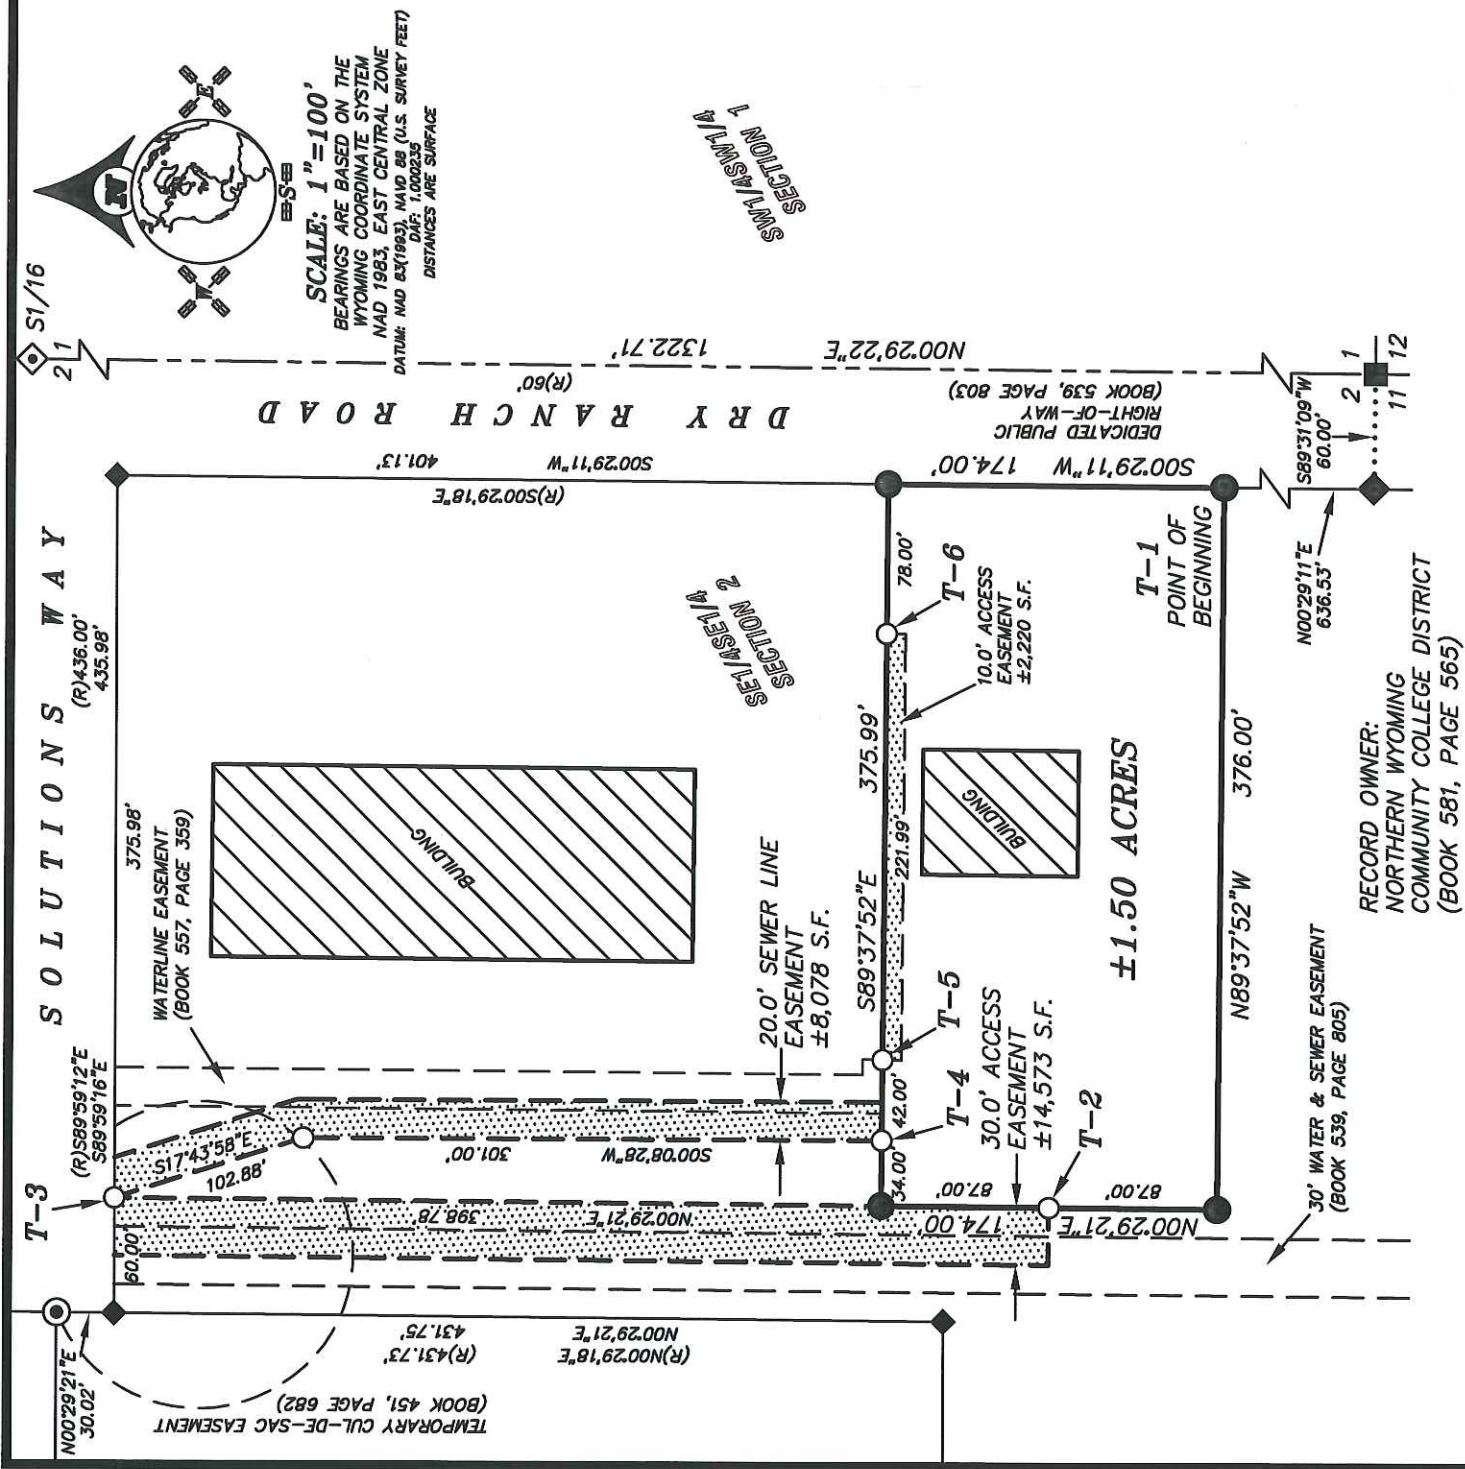


TIE TABLE

FROM THE SE CORNER
SECTION 2, T55N, R84W, 6TH P.M.

TIE	BEARING	DISTANCE
T-1	N04°54'20"W	638.35'
T-2	N30°38'53"W	843.21'
T-3	N19°21'53"W	1283.82'
T-4	N25°56'26"W	903.20'
T-5	N23°30'12"W	885.39'
T-6	N09°18'22"W	811.18'

SURVEYOR'S CERTIFICATE

STATE OF WYOMING : ss
COUNTY OF SHERIDAN
I, THOMAS D. TUCKER, A DULY REGISTERED LAND SURVEYOR IN THE STATE OF WYOMING, DO HEREBY STATE THAT THIS PLAT REPRESENTS THE RESULTS OF A SURVEY MADE BY ME OR UNDER MY DIRECT SUPERVISION.

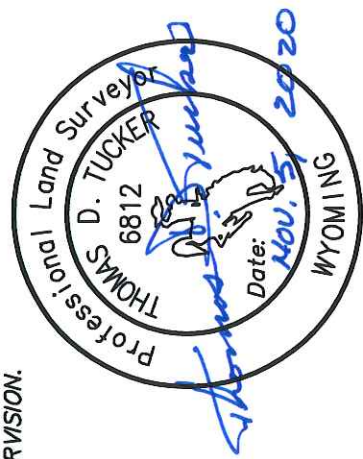

PLAT IS VALID ONLY IF PRINT HAS ORIGINAL SIGNATURE OF SURVEYOR SIGNED AND DATED

LEGEND:

- SET 2" ALUMINUM CAP PER PLS 6812
- FOUND 2" ALUMINUM CAP PER PE&LS 3519
- FOUND 2" ALUMINUM CAP PER PE&LS 3864
- FOUND 3-1/4" ALUMINUM CAP PER PE&LS 3159
- FOUND 3-1/4" ALUMINUM CAP PER PLS 2615
- CALCULATED: NOTHING FOUND/NOTHING SET
- BOUNDARY/DEED LINE
- PROPERTY/LOT LINE
- SECTION LINE
- EASEMENT AS NOTED

EXHIBIT "B"
RECORD OF SURVEY

CLIENT: NORTHERN WYOMING COMMUNITY COLLEGE DISTRICT
LOCATION: SE1/4SE1/4, SECTION 2, T55N, R84W, 6TH P.M.,
SHERIDAN COUNTY, WYOMING



RESTFELDT
SURVEYING
2340 WETLANDS DR., SUITE 100
PO BOX 3082
SHERIDAN, WY 82801
JN: 2020-062
DN: 2020-062D
TAB: ROS
PF: T2020-062
REVIEWED BY: CT
NOVEMBER 05, 2020