


NOTES:

- (1) NO PROPOSED PUBLIC SEWAGE DISPOSAL SYSTEM.
- (2) NO PROPOSED DOMESTIC WATER SOURCE.
- (3) EASEMENTS OF 15 FEET ON EACH SIDE OF THE PROPERTY LINES ARE HEREBY RESERVED FOR UTILITY PURPOSES.
- (4) SHADED AREAS ARE HEREBY DEDICATED FOR ROAD PURPOSES.
- (5) BASIS OF BEARINGS IS $\frac{1}{4}$ OF HIGHWAY 1703 = $S88^{\circ}54'00''E$.
- (6) ALL LOT CORNERS MARKED WITH $\frac{1}{2}$ INCH ALUMINUM CAP AND 18 INCH NO. 5 REBAR.
- (7) THIS TRACT IS PART OF A SURVEYORS CERTIFICATE BY WALTER J. PIRCH AND SHOWN INFORMALLY IN COUNTY RECORDS AS "OMOHUNDRO MINOR SUBDIVISION".
- (8) (M) = MEASURED BEARING AND DISTANCE.
(R) = RECORD BEARING AND DISTANCE.


HILLSBORO SUBDIVISION PART OF SW1/4 NW1/4 OF SECTION 5 AND SE1/4 NE1/4 OF SECTION 6, T54N, R84W, 6TH P.M., SHERIDAN COUNTY, WYOMING.

25 MAY 82

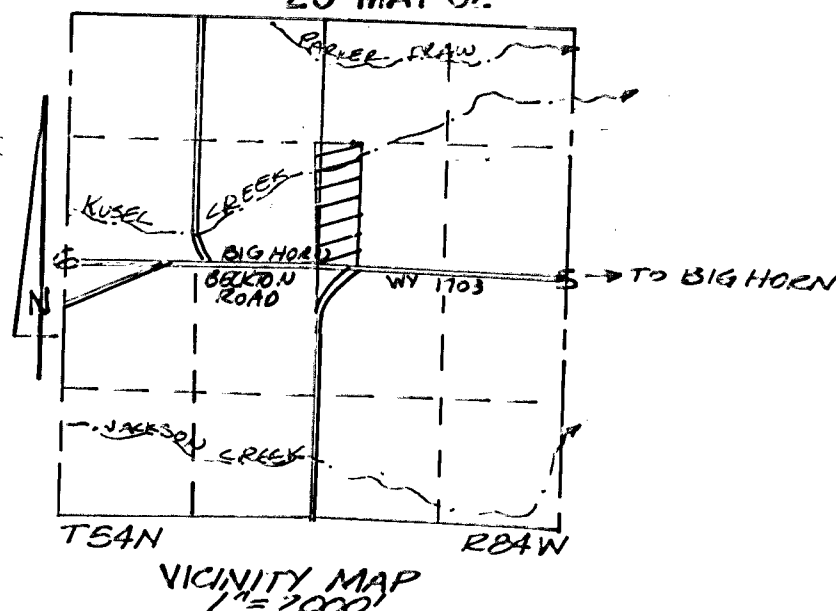


DESCRIPTION

BEGINNING AT AN ALUMINUM CAP AT THE EASTERLY 1/4 CORNER OF SAID SECTION 6; THENCE ALONG THE SOUTH LINE OF SAID SW1/4 NW1/4, $S88^{\circ}54'00''E$, 387.74 FEET; THENCE LEAVING SAID SOUTH LINE, NORTH, 1272.89 FEET TO A FENCE, THE ACCEPTED NORTH LINE OF SAID SW1/4 NW1/4 AND SE1/4 NE1/4; THENCE ALONG SAID NORTH LINE, $N89^{\circ}41'40''W$, 338.03 FEET; THENCE $S89^{\circ}08'04''W$, 11.97 FEET; THENCE LEAVING SAID NORTH LINE, $S1^{\circ}00'44''E$, 1267.58 FEET TO THE POINT OF BEGINNING, AN ALUMINUM CAP.

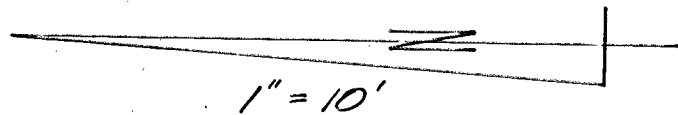

(FENCE - ACCEPTED WEST LINE
OF TRACT RECORDED
BOOK 157, PAGE 23)

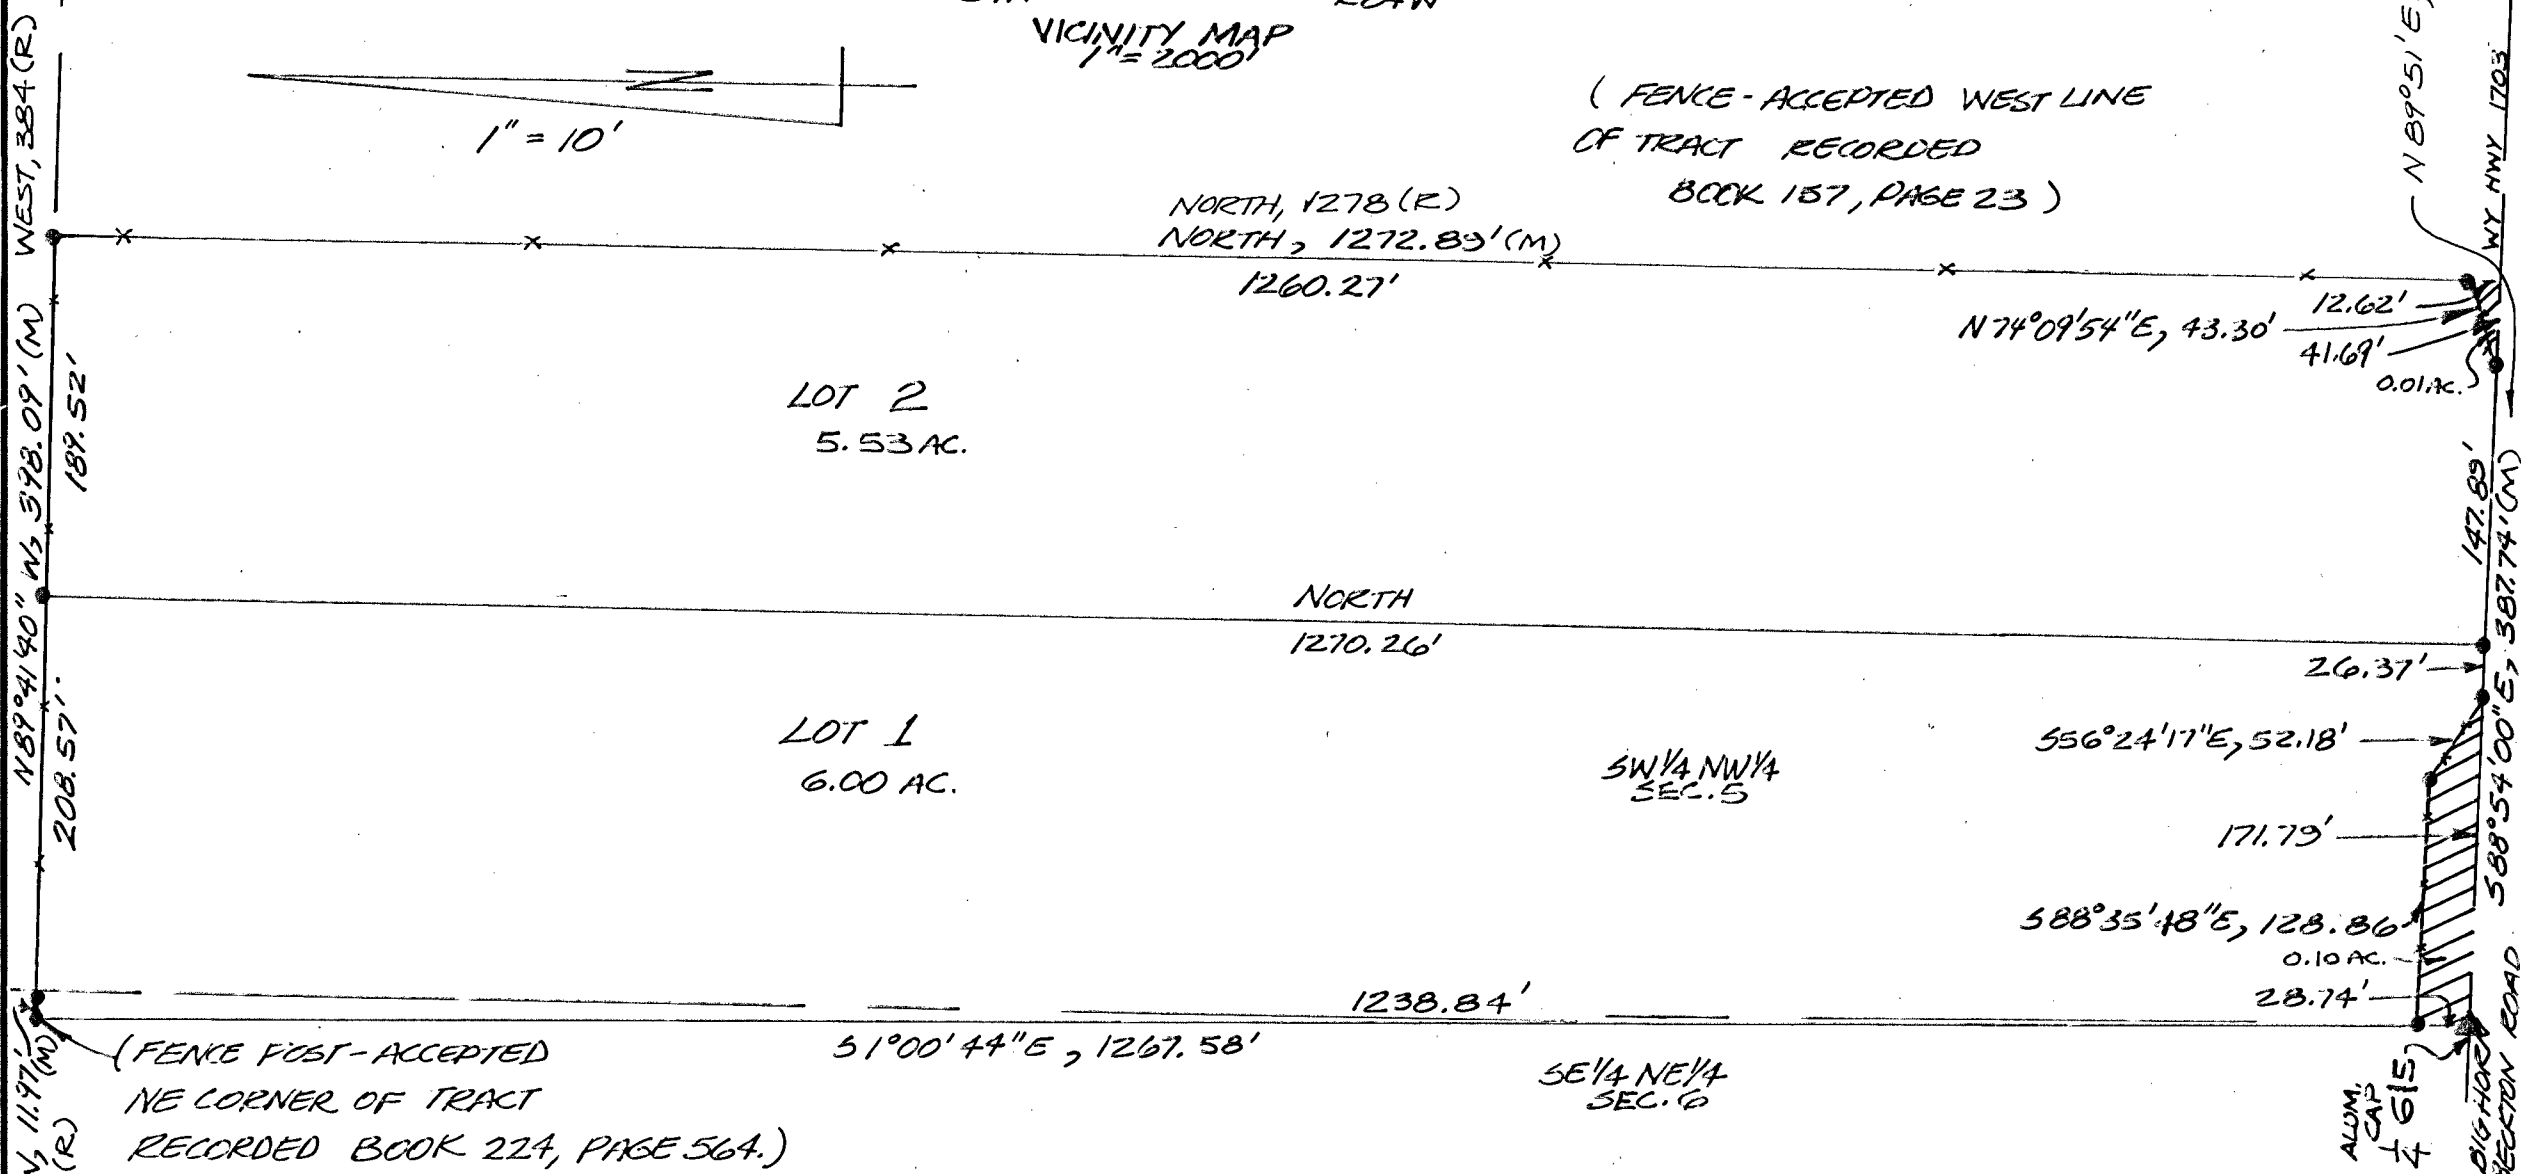

SURVEYOR'S CERTIFICATE

I, ELMER KUBALL, A DULY REGISTERED LAND SURVEYOR IN THE STATE OF WYOMING, DO HEREBY CERTIFY THAT THIS MAP TRULY AND CORRECTLY REPRESENTS THE RESULTS OF A SURVEY MADE BY ME OR UNDER MY DIRECT SUPERVISION.

Elmer Kuball
ELMER KUBALL PE & LS 2614

PLANNING COMMISSION APPROVAL

APPROVED BY THE SHERIDAN COUNTY PLANNING COMMISSION THIS 15 DAY OF JUNE, 1982.

ATTEST:

Walter P. Smith
CHAIRMAN OF THE SHER. CO. PLAN. COMM.
Ralph Foster
SECRETARY

COUNTY COMMISSIONER'S APPROVAL

APPROVED BY THE SHERIDAN COUNTY BOARD OF COUNTY COMMISSIONERS THIS 15 DAY OF JUNE, 1982.

ATTEST:

CLERK OF THE BOARD

William J. Loya
CHAIRMAN OF THE BOARD

CERTIFICATE OF DEDICATION

THE ABOVE OR FOREGOING SUBDIVISION OF LANDS LOCATED IN SECTION 5 & 6, T 54 N, R 84 W, AS APPEARS ON THIS PLAT, IS WITH THE FREE CONSENT, AND IN ACCORDANCE WITH THE DESIRES OF THE UNDERSIGNED OWNERS AND PROPRIETORS; CONTAINING 11.63 ACRES MORE OR LESS; HAVE BY THESE PRESENTS LAID OUT, AND SURVEYED AS HILLSBORO SUBDIVISION, AND DO HEREBY DEDICATE AND CONVEY TO AND FOR THE PUBLIC USE FOREVER HEREAFTER THE STREETS AS ARE LAID OUT AND DESIGNATED ON THIS PLAT; AND DO ALSO RESERVE PERPETUAL EASEMENTS FOR THE INSTALLATION AND MAINTENANCE OF UTILITIES AND FOR IRRIGATION AND DRAINAGE FACILITIES AS ARE LAID OUT ON THIS PLAT; HEREBY RELEASING AND WAIVING ALL HOMESTEAD RIGHTS.

EXECUTED THIS 9 DAY OF June, 1982, BY;

John Moten Omohundro III
Peggy C. Omohundro

STATE OF WYOMING)
) SS
COUNTY OF SHERIDAN)

THE FOREGOING INSTRUMENT WAS ACKNOWLEDGED BEFORE ME THIS 15 DAY OF June, 1982, by John Moten Omohundro III and Peggy C. Omohundro.

MY COMMISSION EXPIRES

Sept. 14, 1982

Allen M. Burke
NOTARY PUBLIC

CERTIFICATION OF RECORDER

STATE OF WYOMING)
) SS
COUNTY OF SHERIDAN)

I HEREBY CERTIFY THAT THIS PLAT WAS FILED FOR RECORD IN MY OFFICE AT 1:15 O'CLOCK THIS 15 DAY OF June, 1982, AND RECORDED IN PLAT BOOK NO. 1 ON PAGE 113.

NO. 345720

FEE 50.00

Margaret L. Lewis
COUNTY CLERK
Rose Browne
DEPUTY